


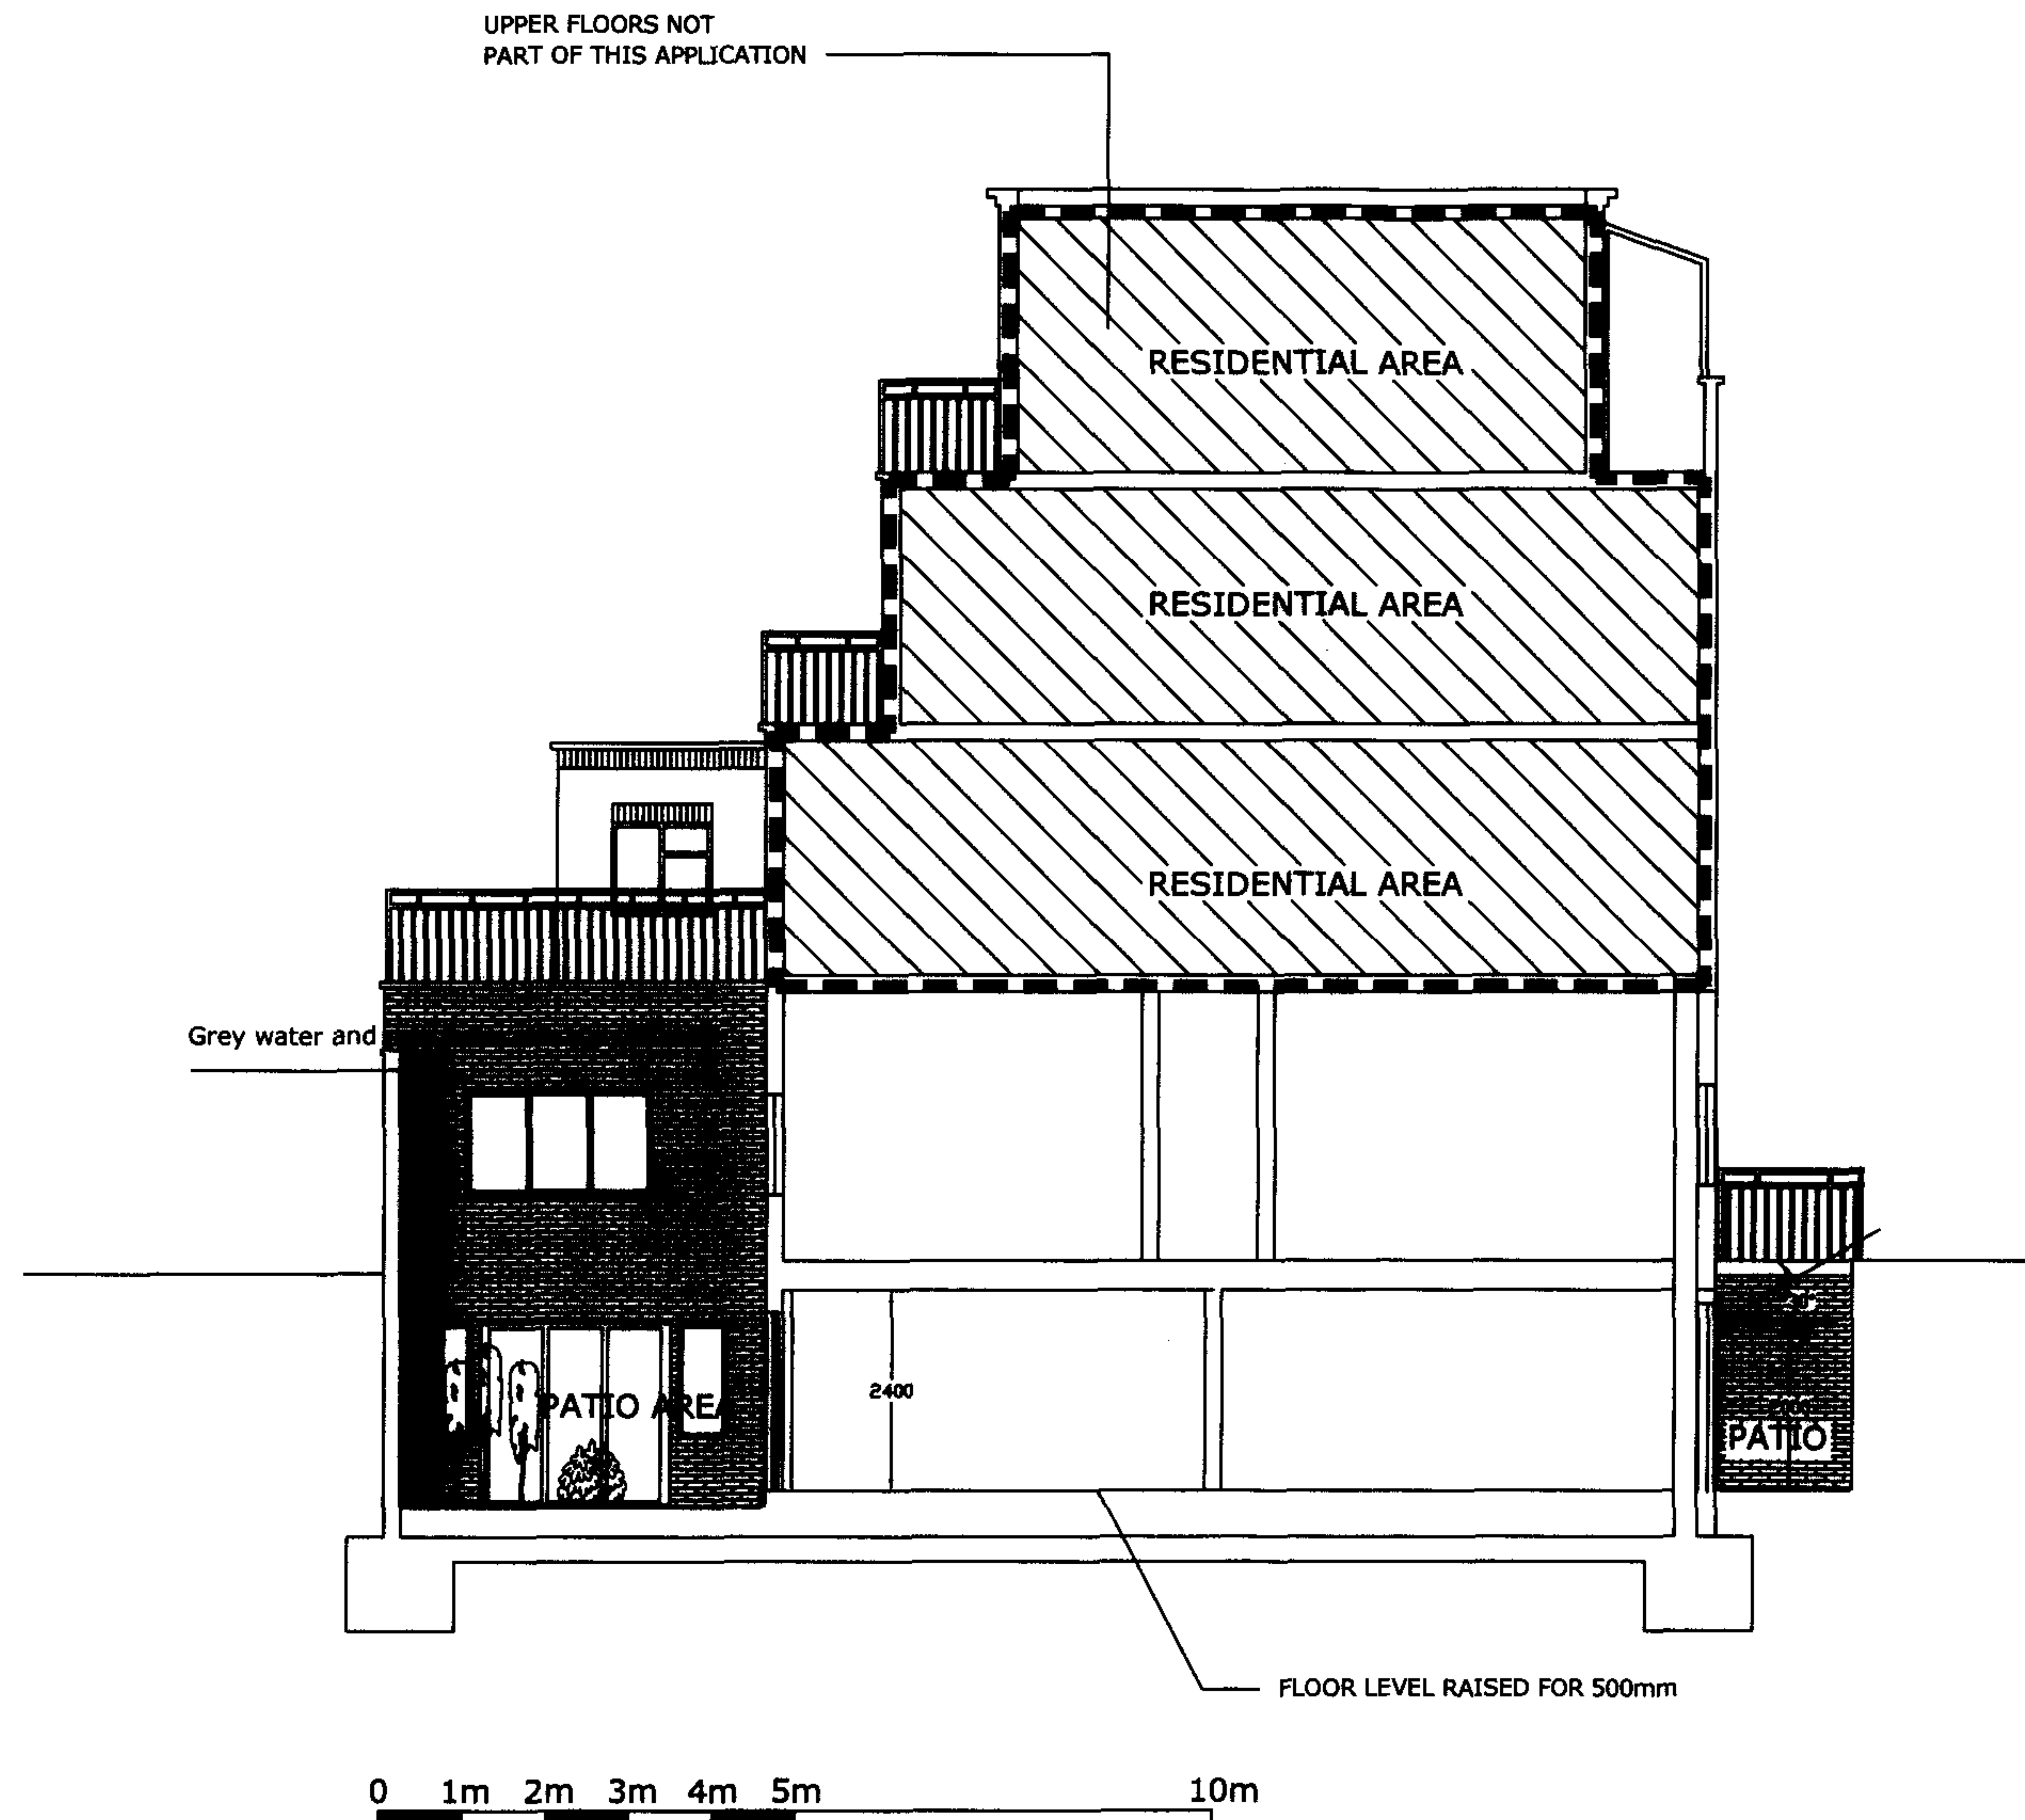

© 2000, Contemporary Design Solutions Ltd.
The copyright in this drawing is owned by Contemporary Design Solutions Ltd. All rights reserved. Neither this drawing, nor any part of it, may be reproduced or transmitted in any form or by any means, electrical or mechanical, including (without limitation) by photocopying, recording, or any information storage or retrieval system without prior permission from the owner.

KEY PLAN

NOTES

- DO NOT SCALE OFF THIS DRAWING
- THE CONTRACTOR IS TO CHECK ALL DIMENSIONS ON SITE BEFORE FABRICATION

Rev.	Date	Iss.	Revisions/Description	Obs.
------	------	------	-----------------------	------

CONTEMPORARY DESIGN SOLUTIONS LTD.

46 Great Marlborough Street London W1F 7JW
Tel: 020 7494 9000 Fax: 020 7494 4944
E-mail: admin@codeso.net

Client
PARLODGE LTD

Project 158-164 ROYAL COLLEGE ST. NW1

Title
SECTION A-A
AS PROPOSED

Comp Ref: 0505-01	Drawn by VP	Checked by
----------------------	----------------	------------

Date APRIL 2007	Scale 1:100
--------------------	----------------

Drawing No. 0505-01(0-06)	Rev. 8
------------------------------	-----------