

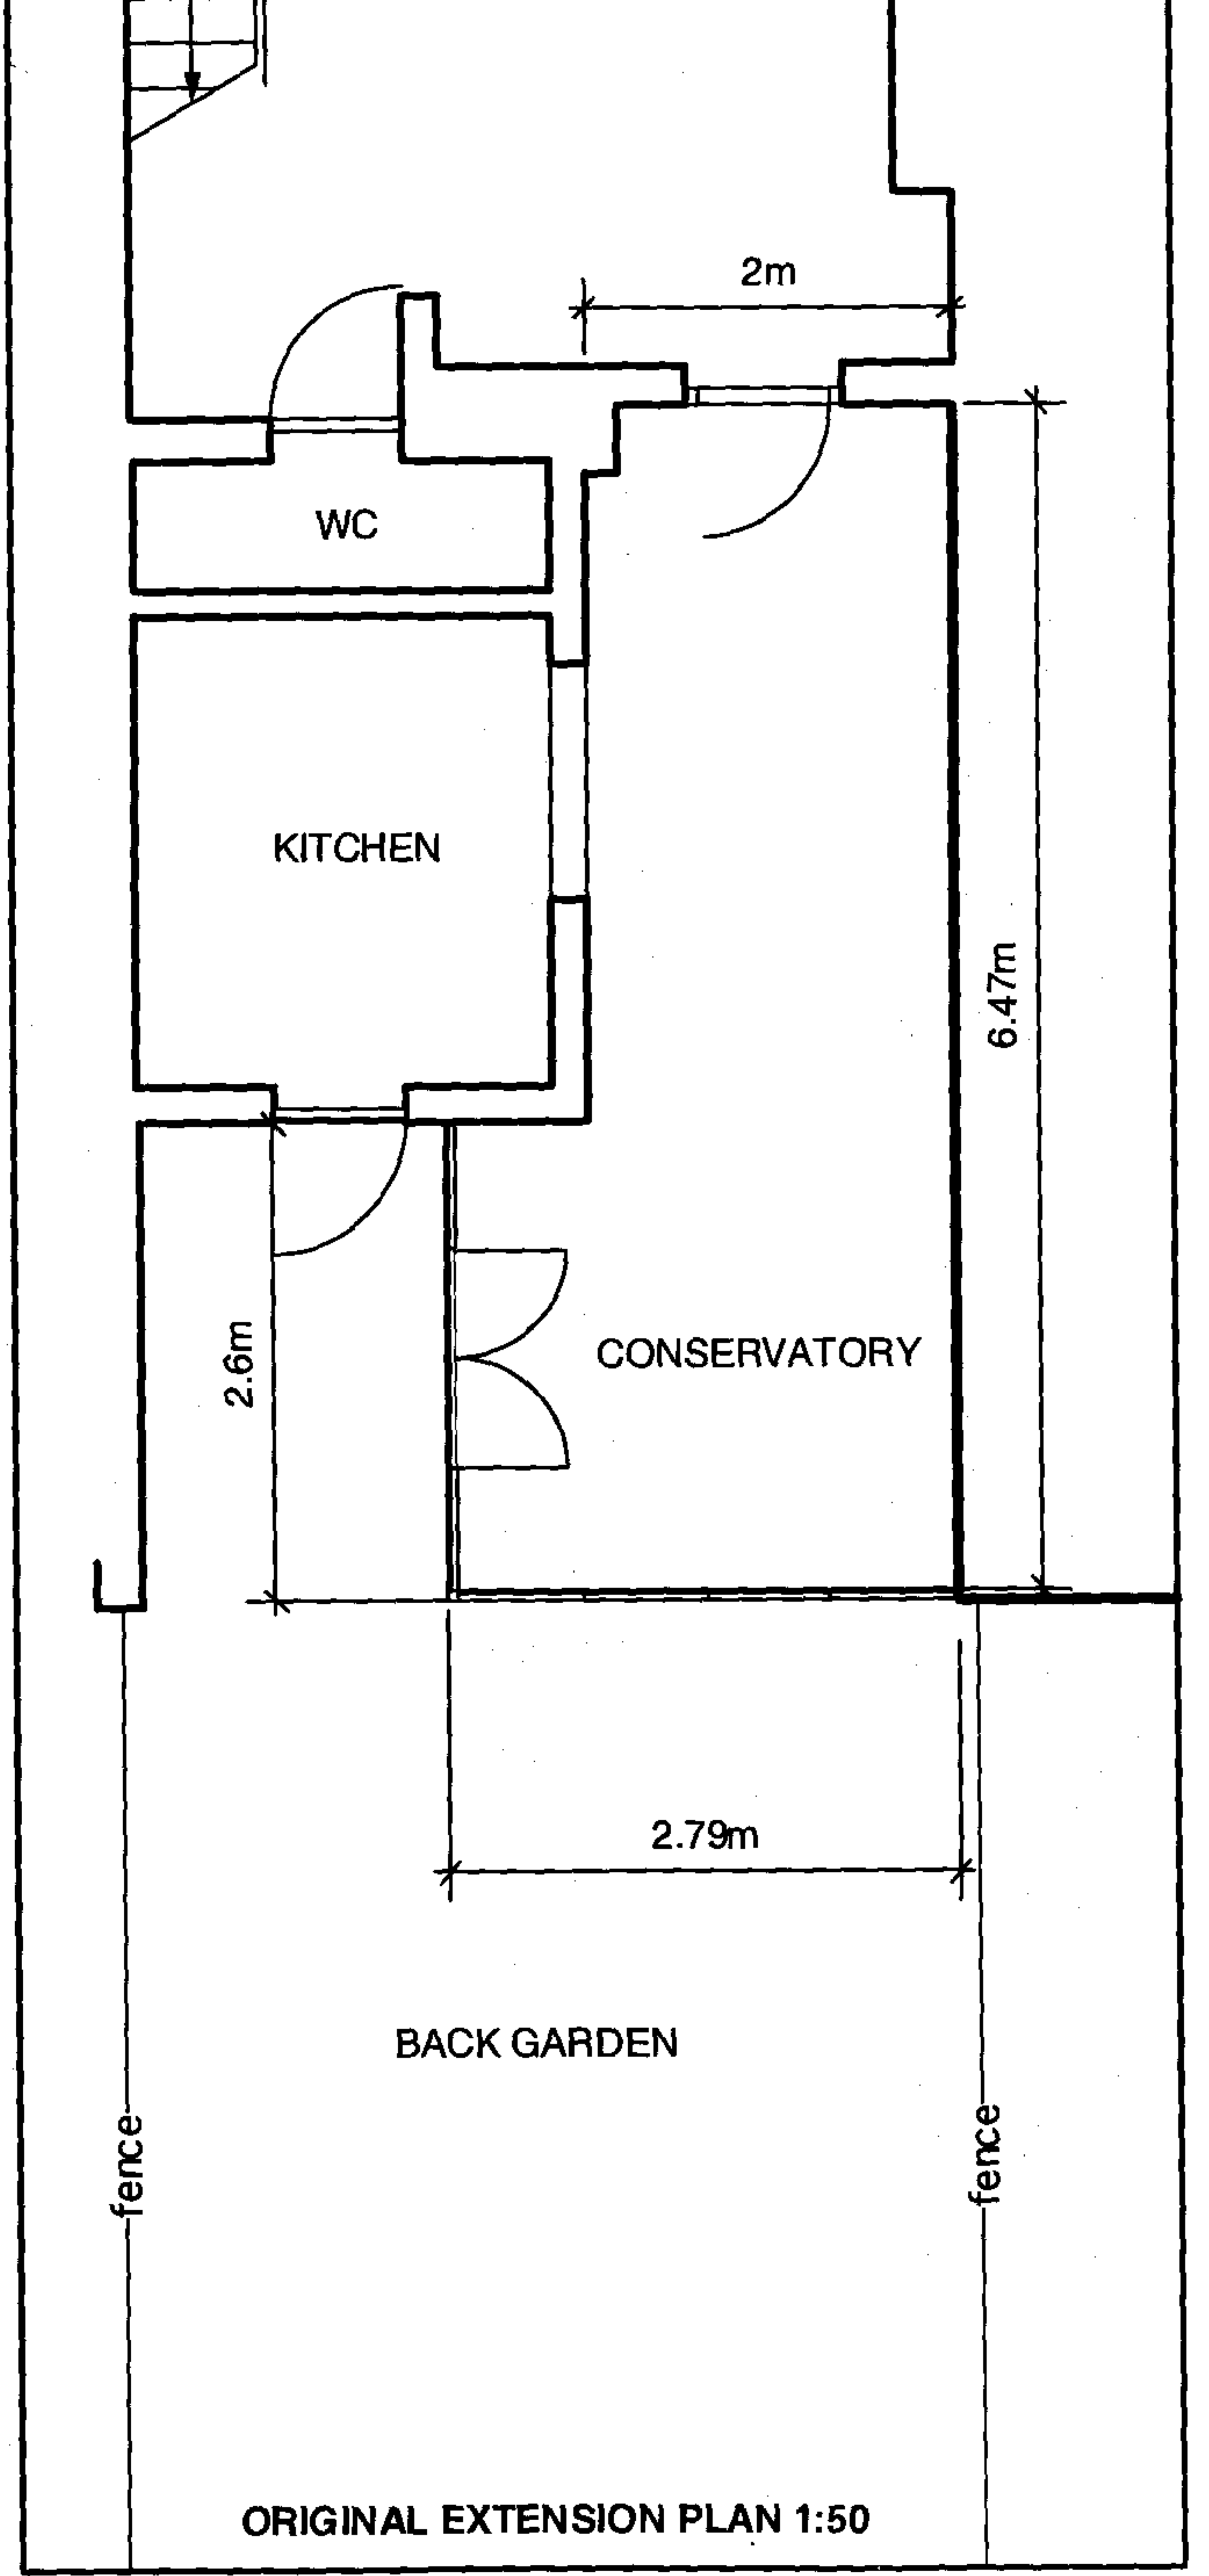
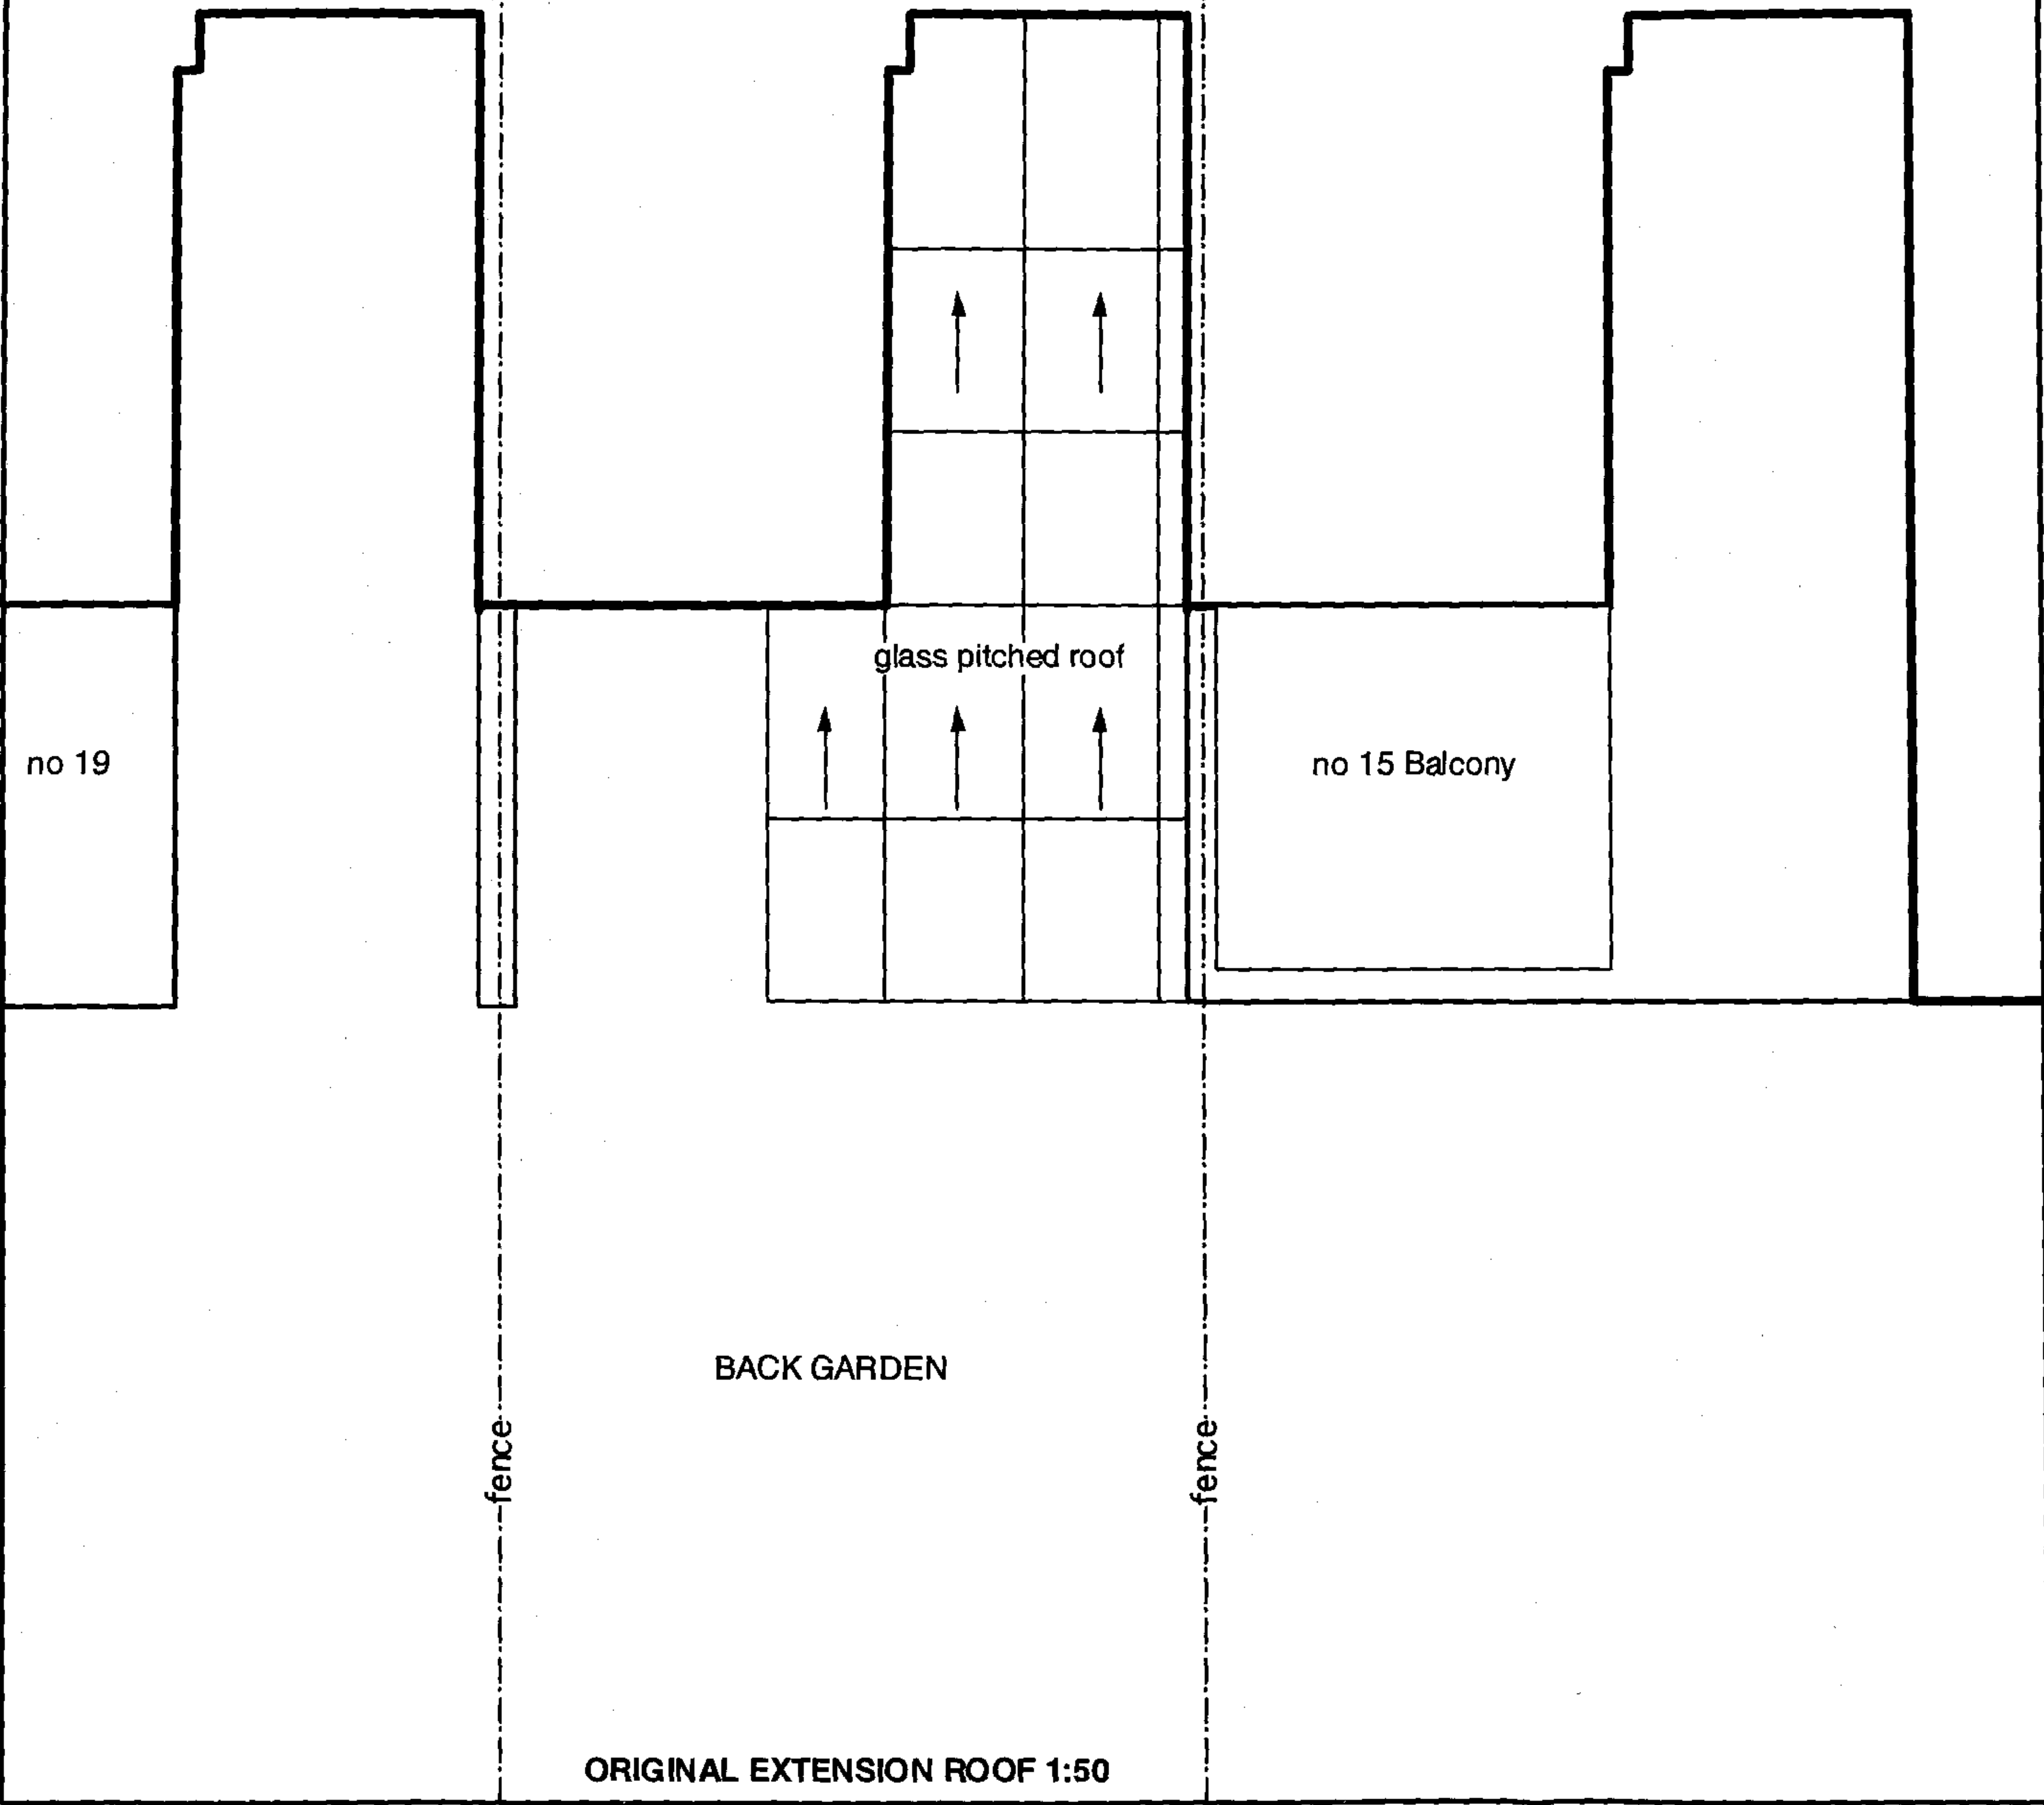
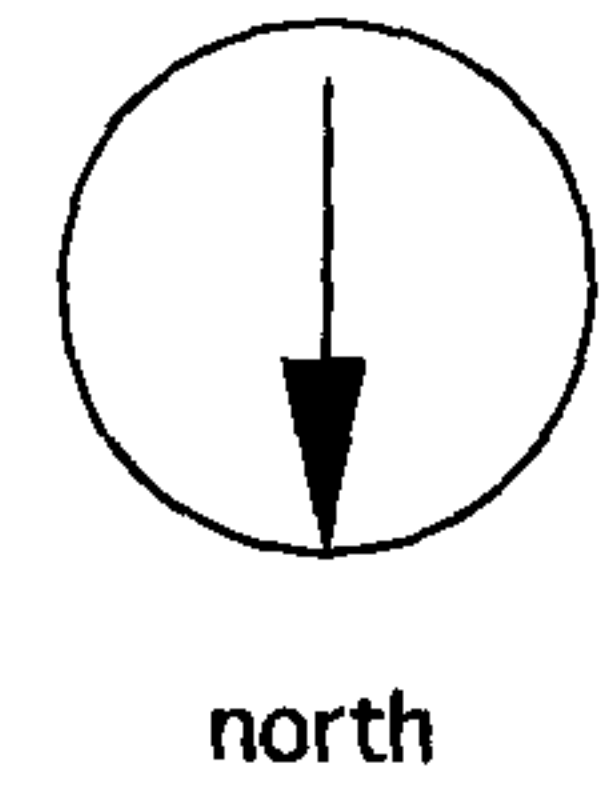
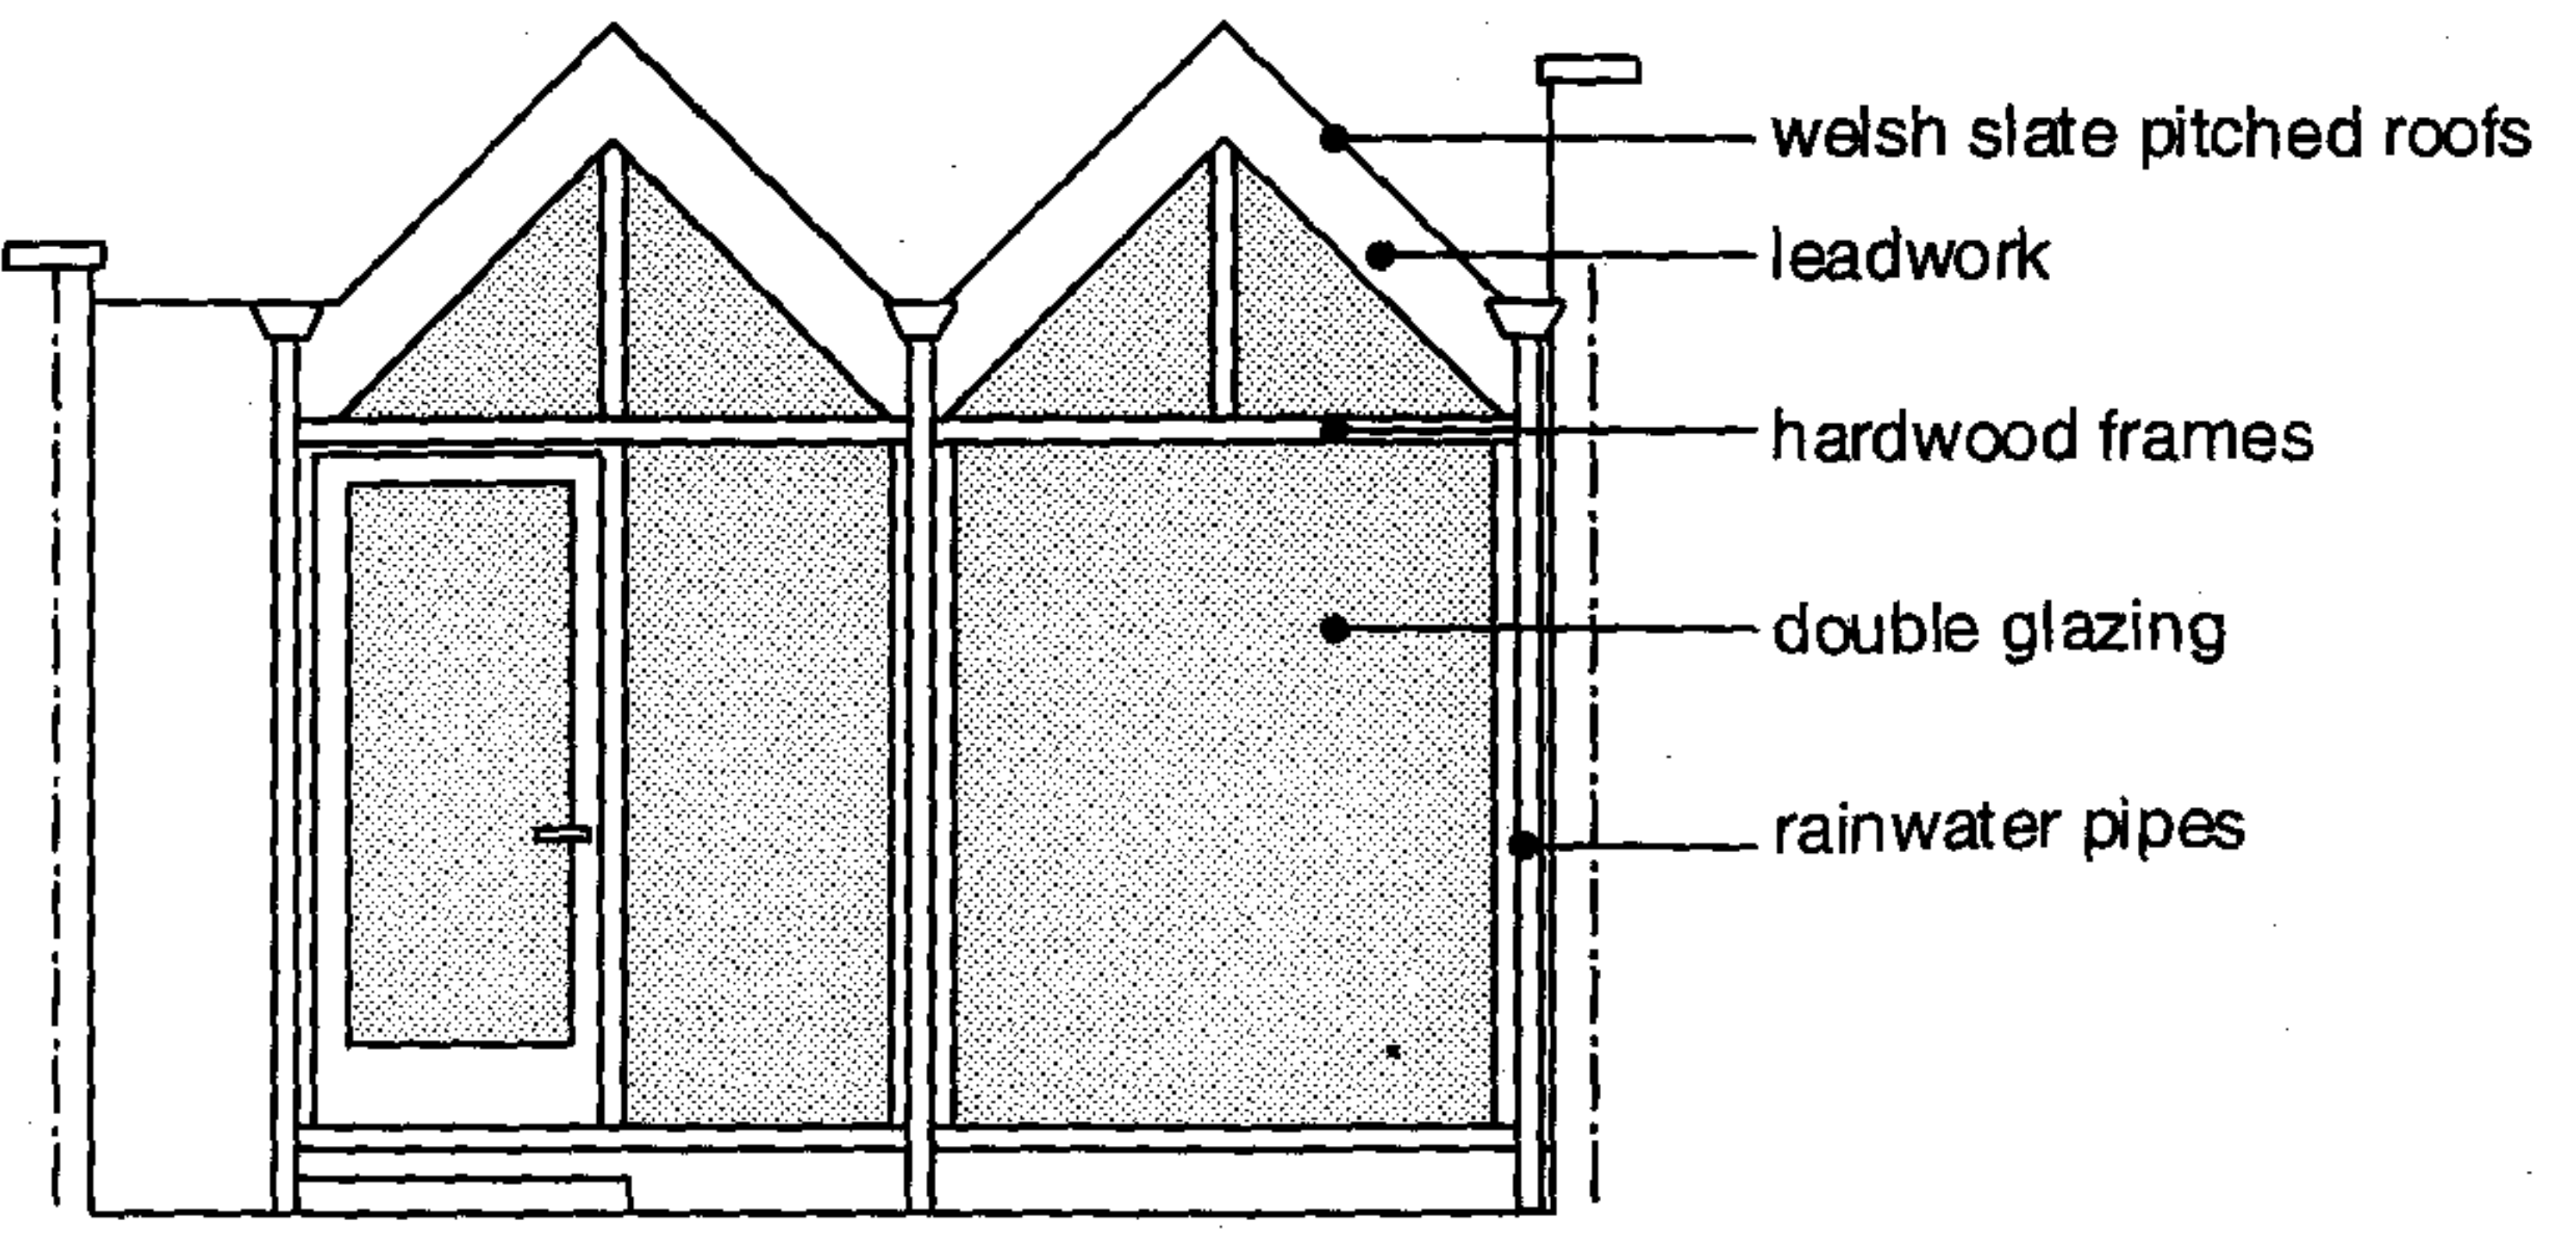


17 BACK LANE NW3
DRAWING 1
ORIGINAL EXTENSION

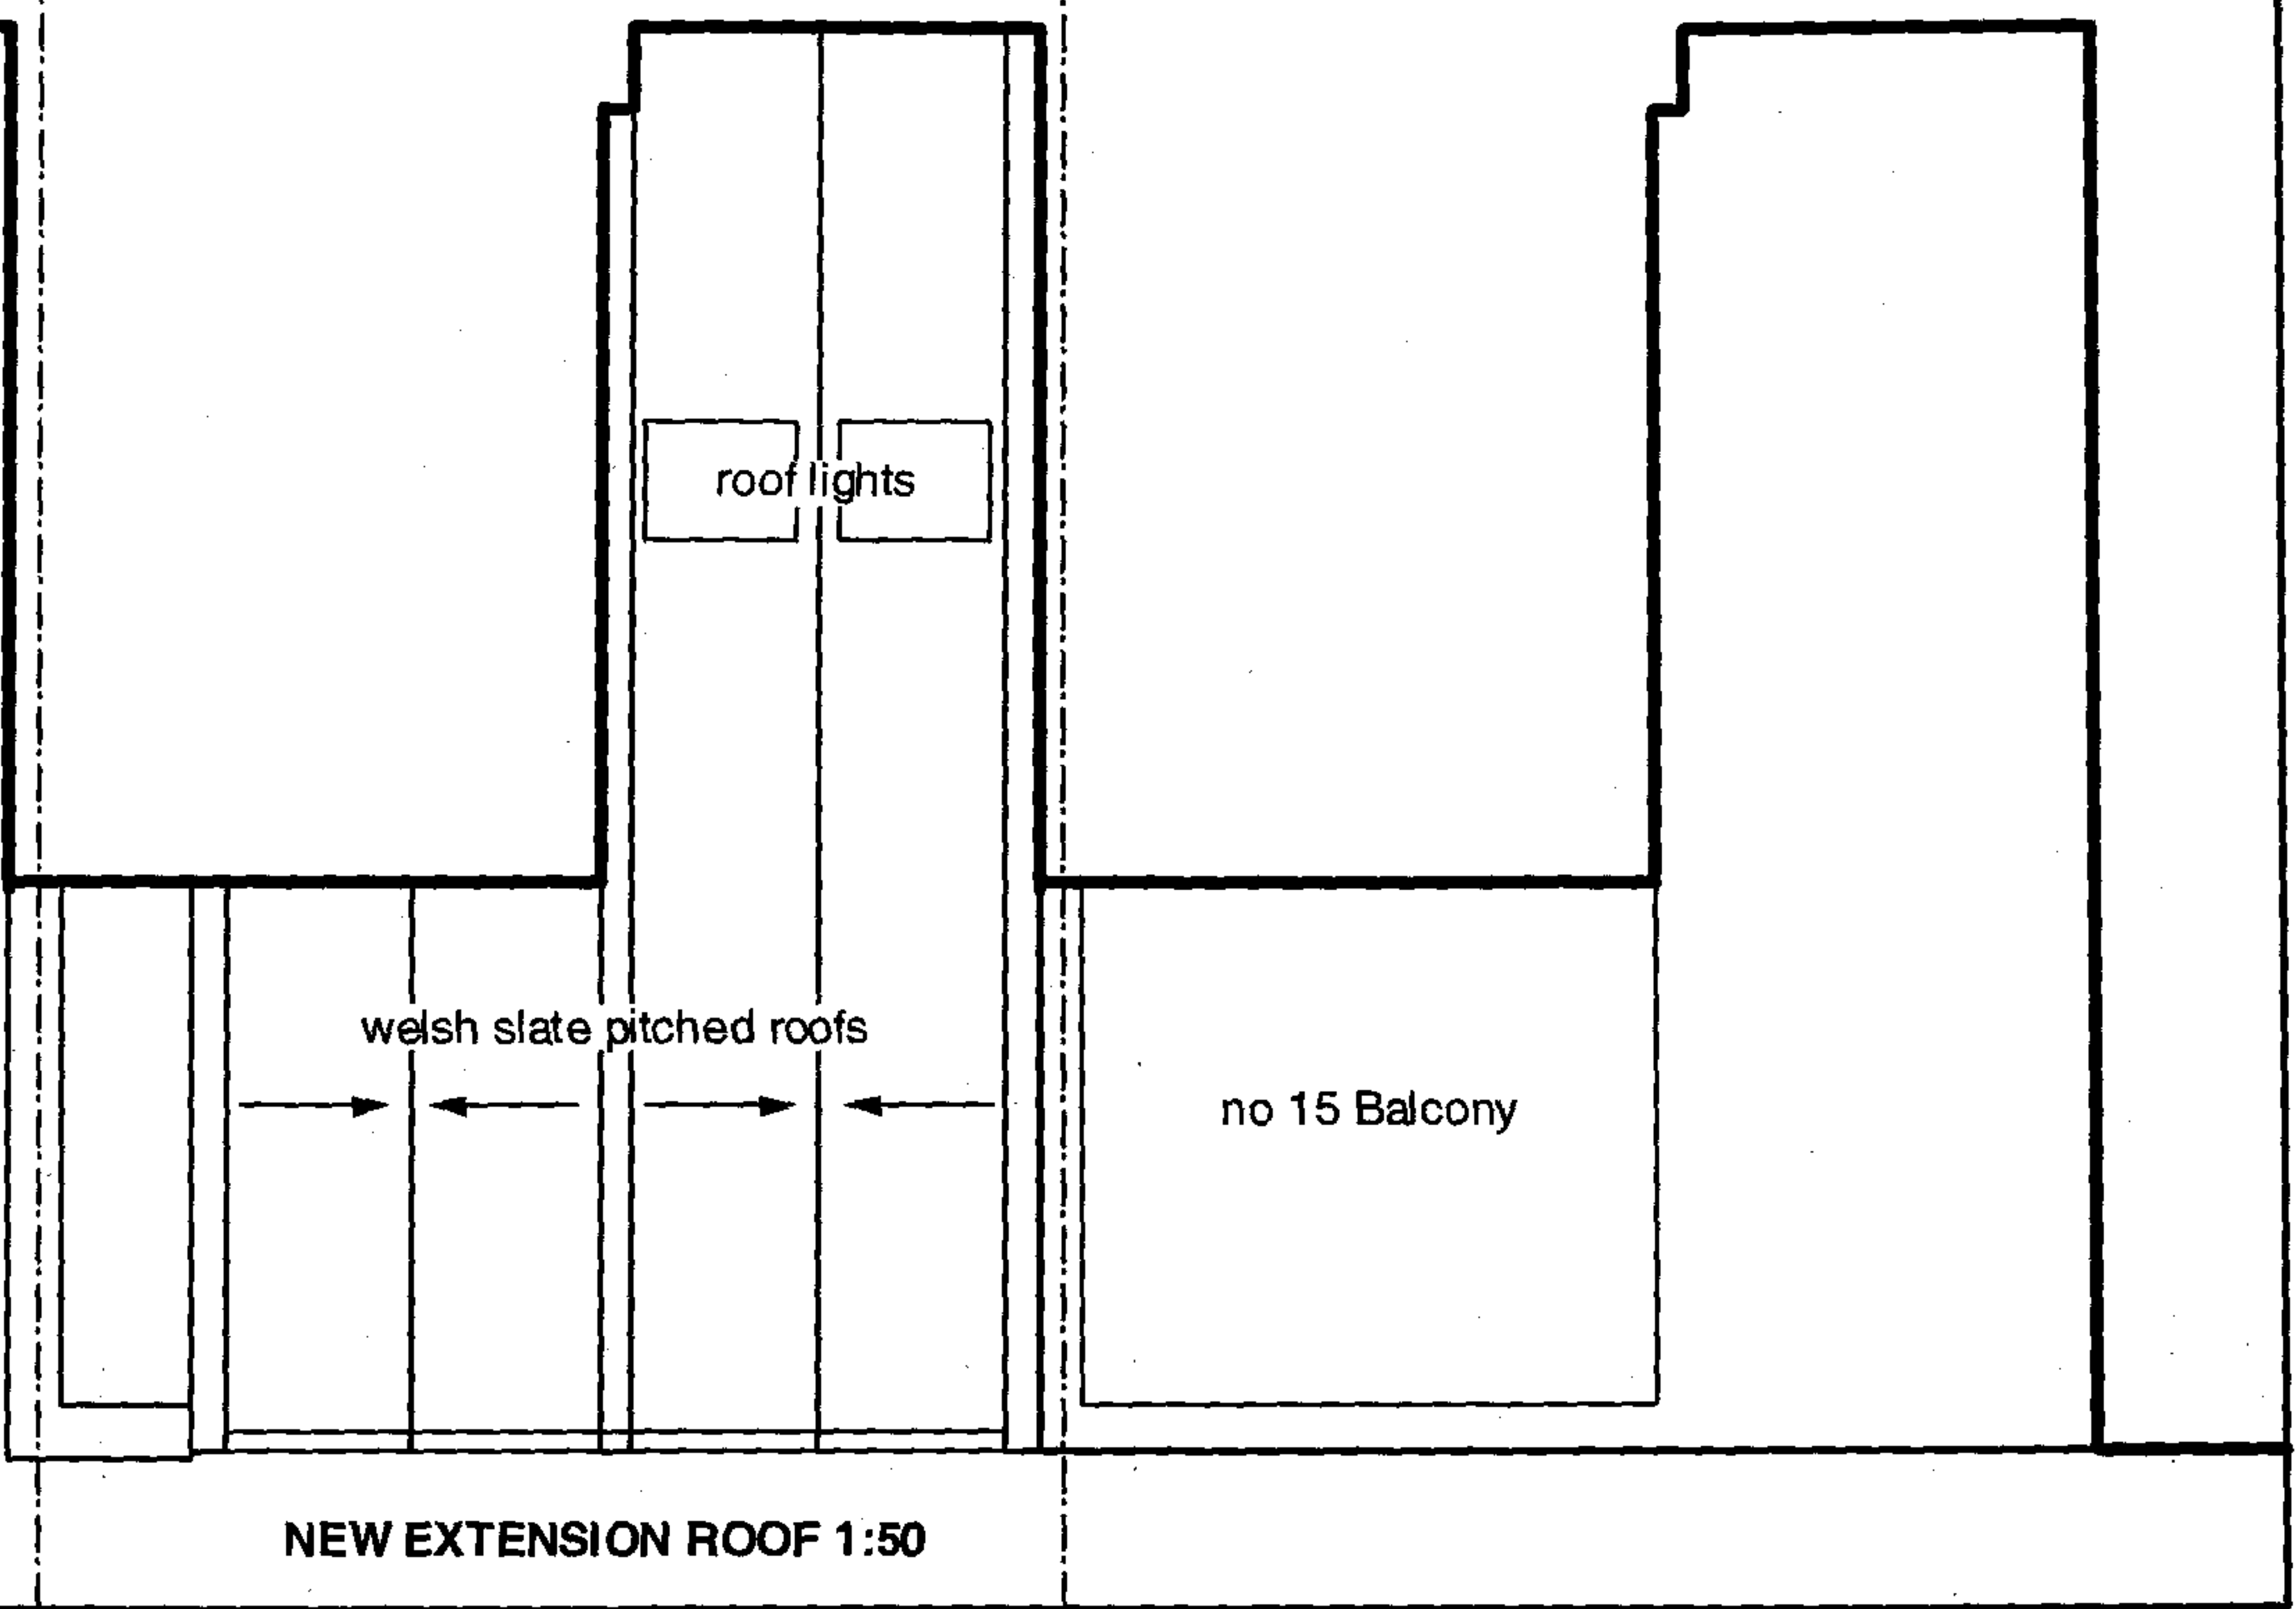

7 BACK LANE NW3
DRAWING 2
NEW EXTENSION

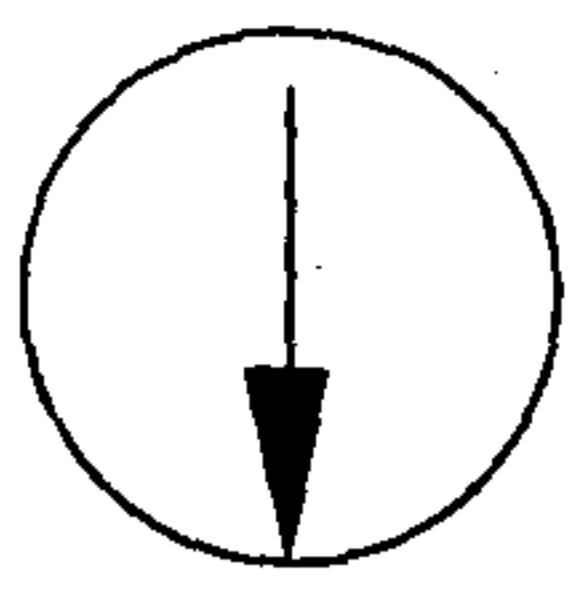

NEW EXTENSION ELEVATION 1:50

