


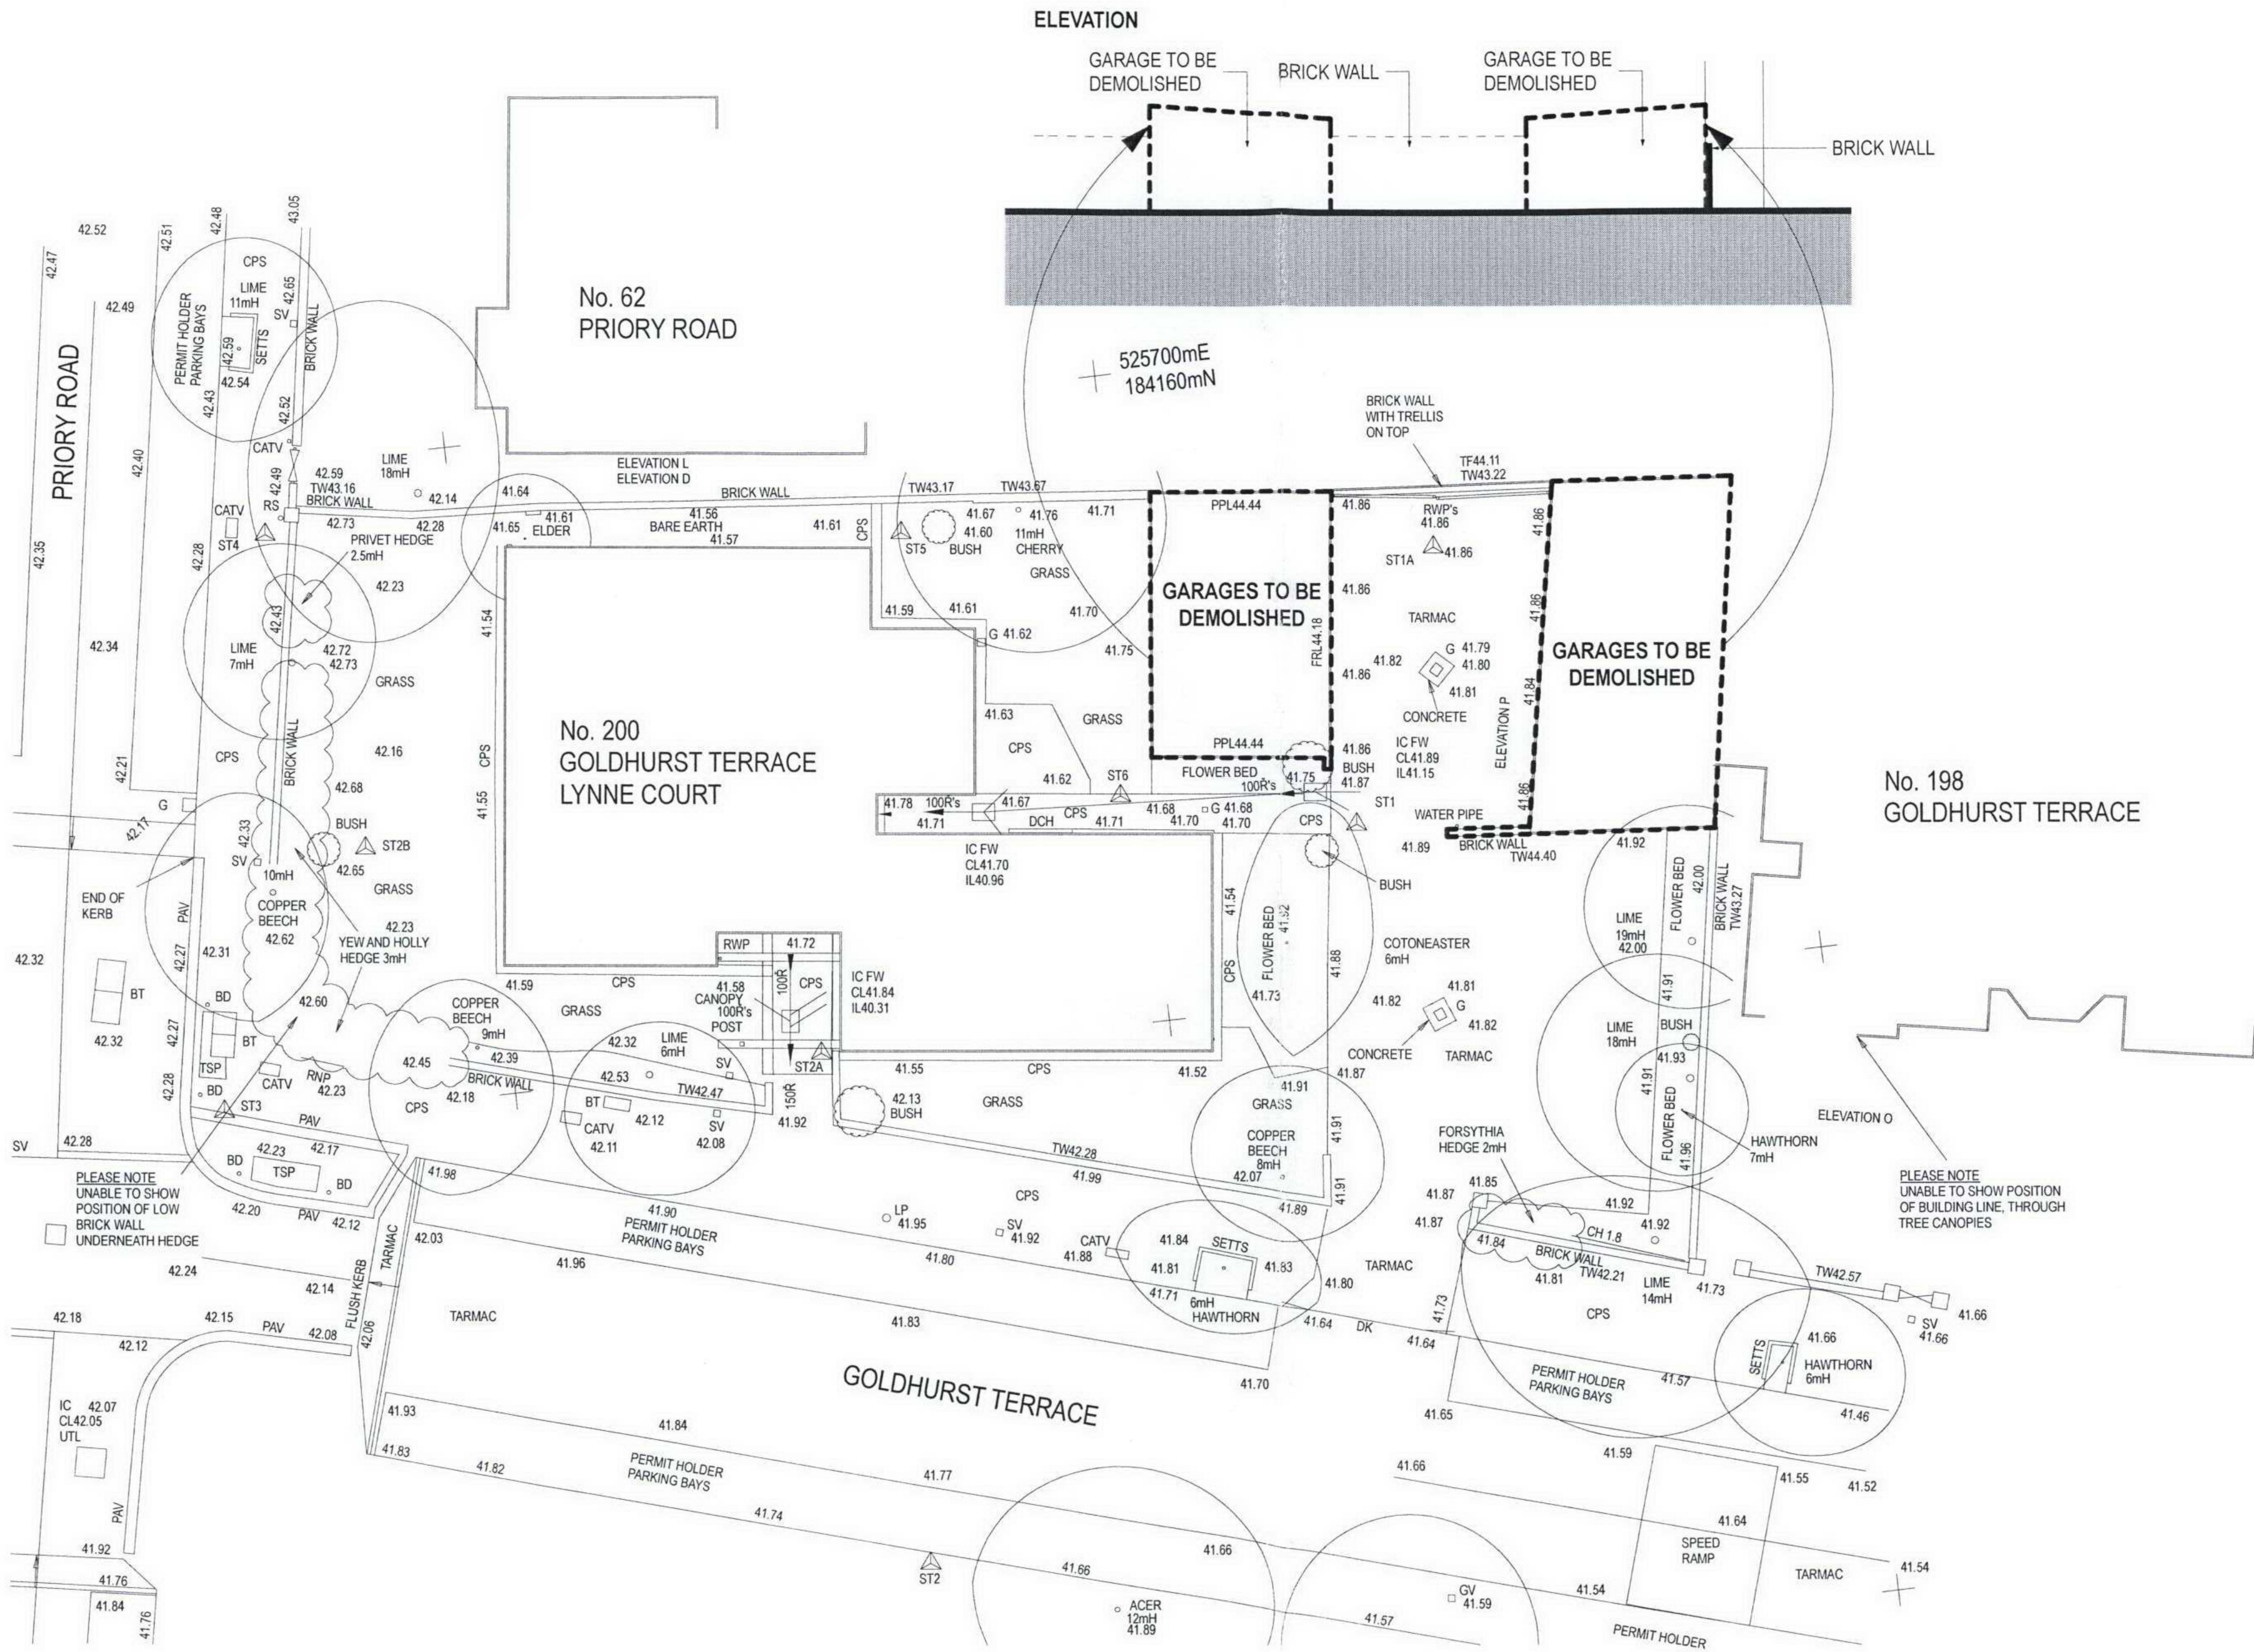


**NOTES**

| No. | DESCRIPTION   |
|-----|---|
| 1.  | All dimensions to be checked on site.                                                                                                |
| 2.  | Where discrepancy occurs between specification and drawings, the surveyor must be notified.                                          |
| 3.  | COPYRIGHT: The contents of this drawing may not be reproduced in whole or in part without the written permission of SLLB Architects. |

**REVISIONS**

| No. | DESCRIPTION          | DATE     | REV. BY |
|-----|----------------------|----------|---------|
| A   | PLANNING APPLICATION | 19.04.07 | AT      |

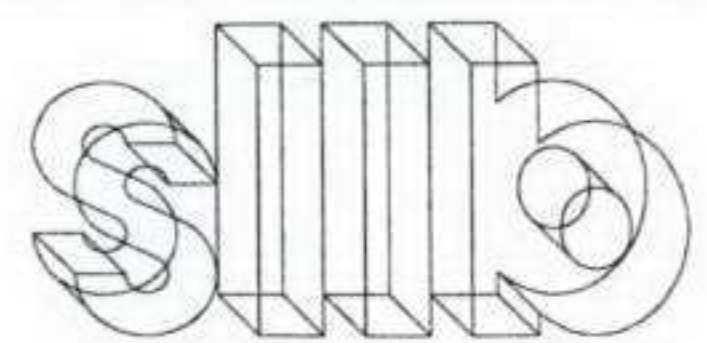

**smith lance arcade & bechtol**  
Architects Ltd  
4 - 8 Canfield Gardens  
Tel: 020 7372 2888

London NW6 3BS  
Fax: 020 7372 6333

|                           |              |
|---------------------------|--------------|
| 200A GOLDHURST TERRACE    |              |
| DEMOLITION PLAN           |              |
| SCALE: 1:200 @ A3         | DRAWN BY: AT |
| CAD: APRIL 2007           | CHECKED BY:  |
| PROJECT: 10085            | DATE: CA/100 |
| CONSERVATION AREA CONSENT |              |