

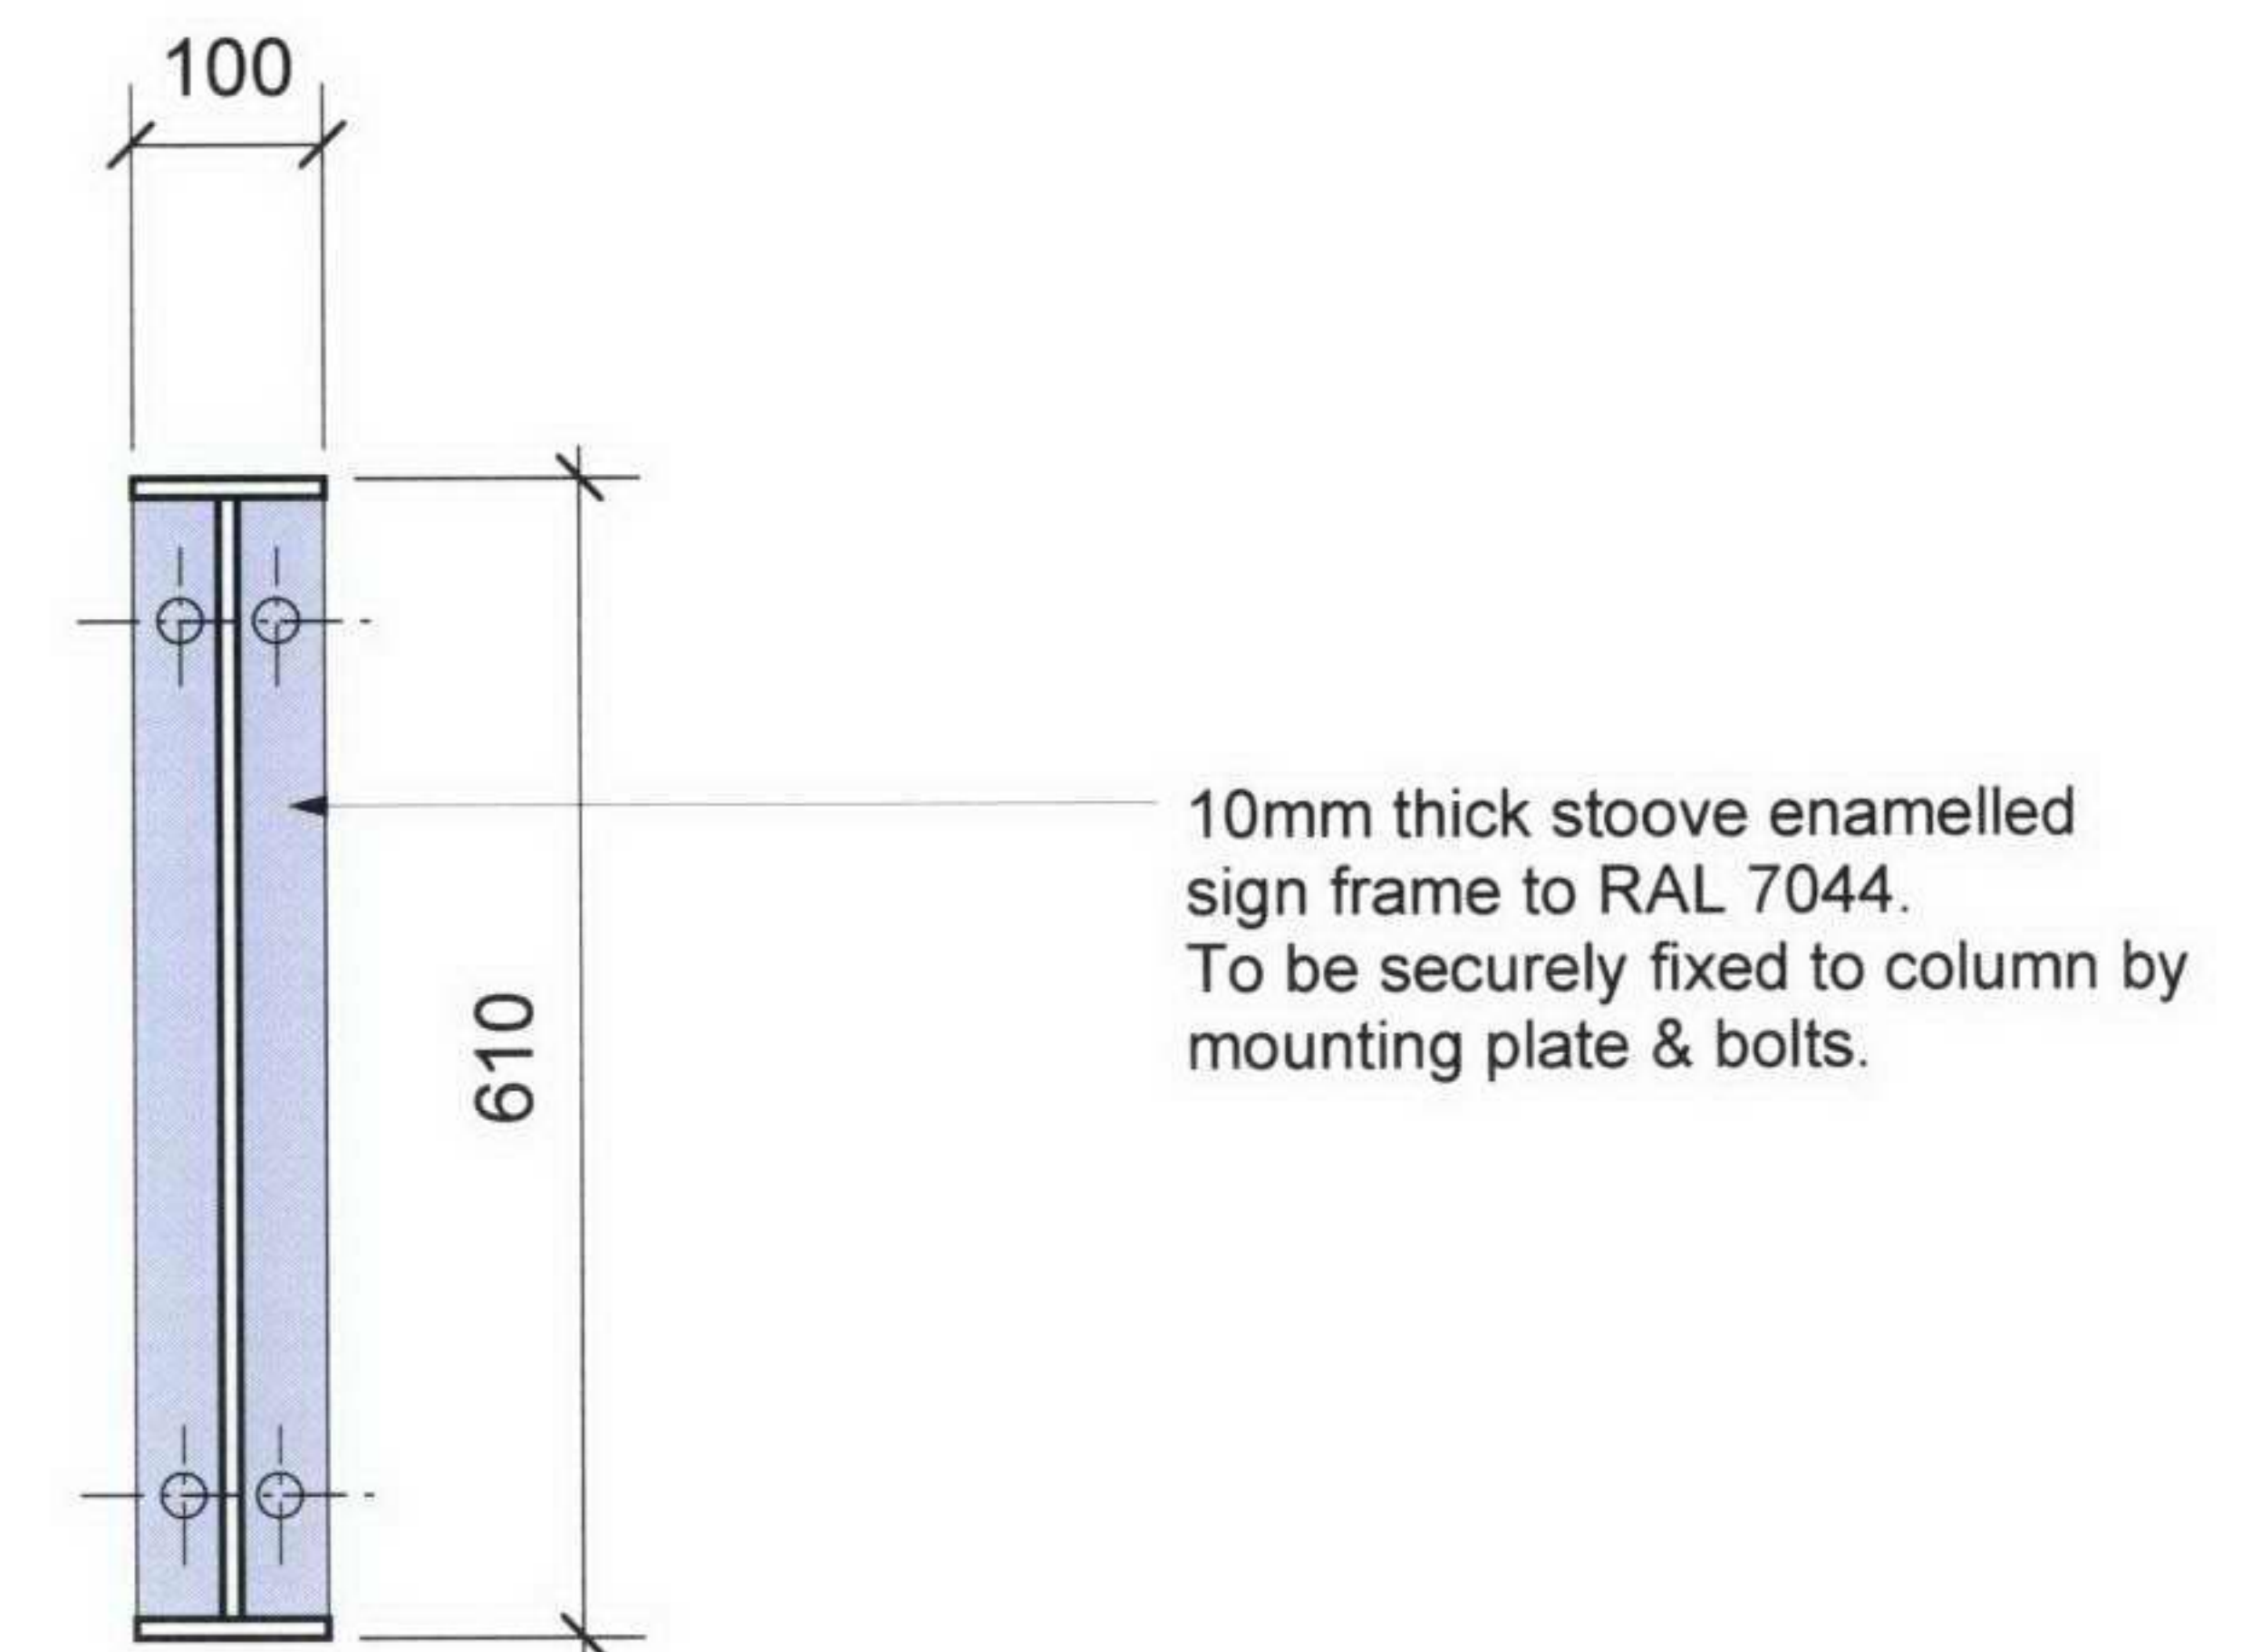


Drawing not to be scaled. All dimensions to be verified on site before commencing work. Any discrepancies to be reported to designers. Read drawings in conjunction with relevant information

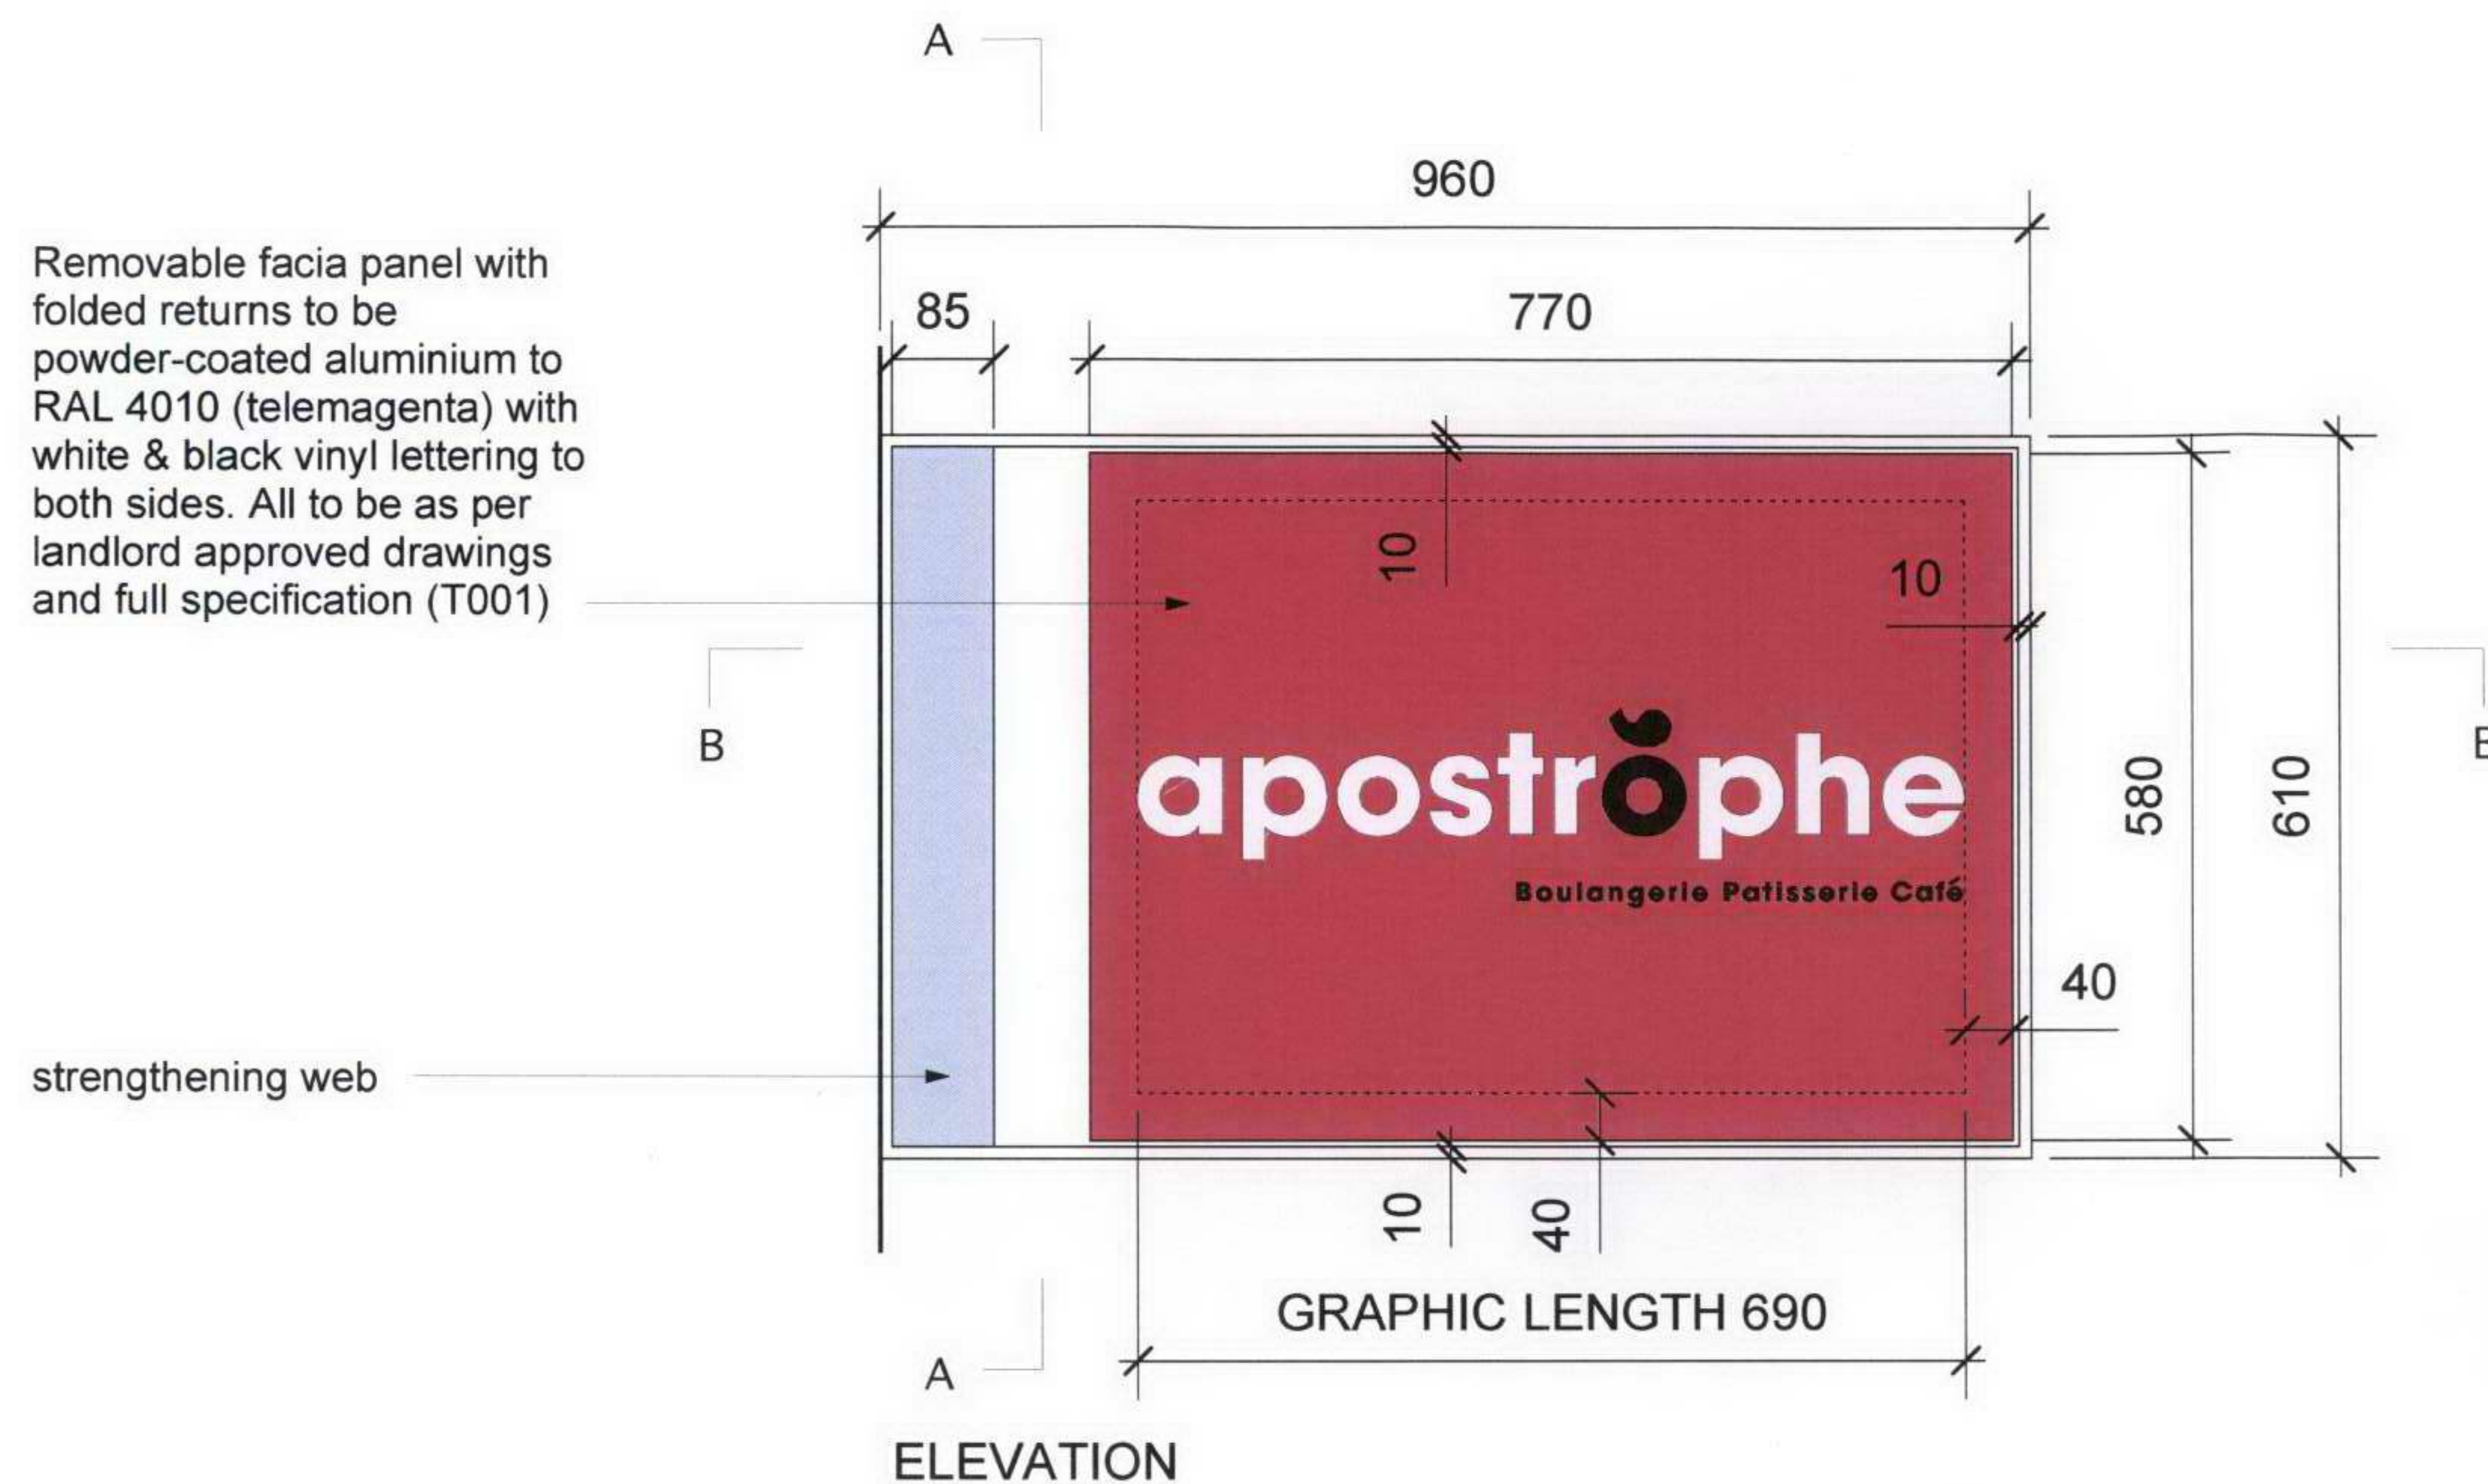

SECTION A-A

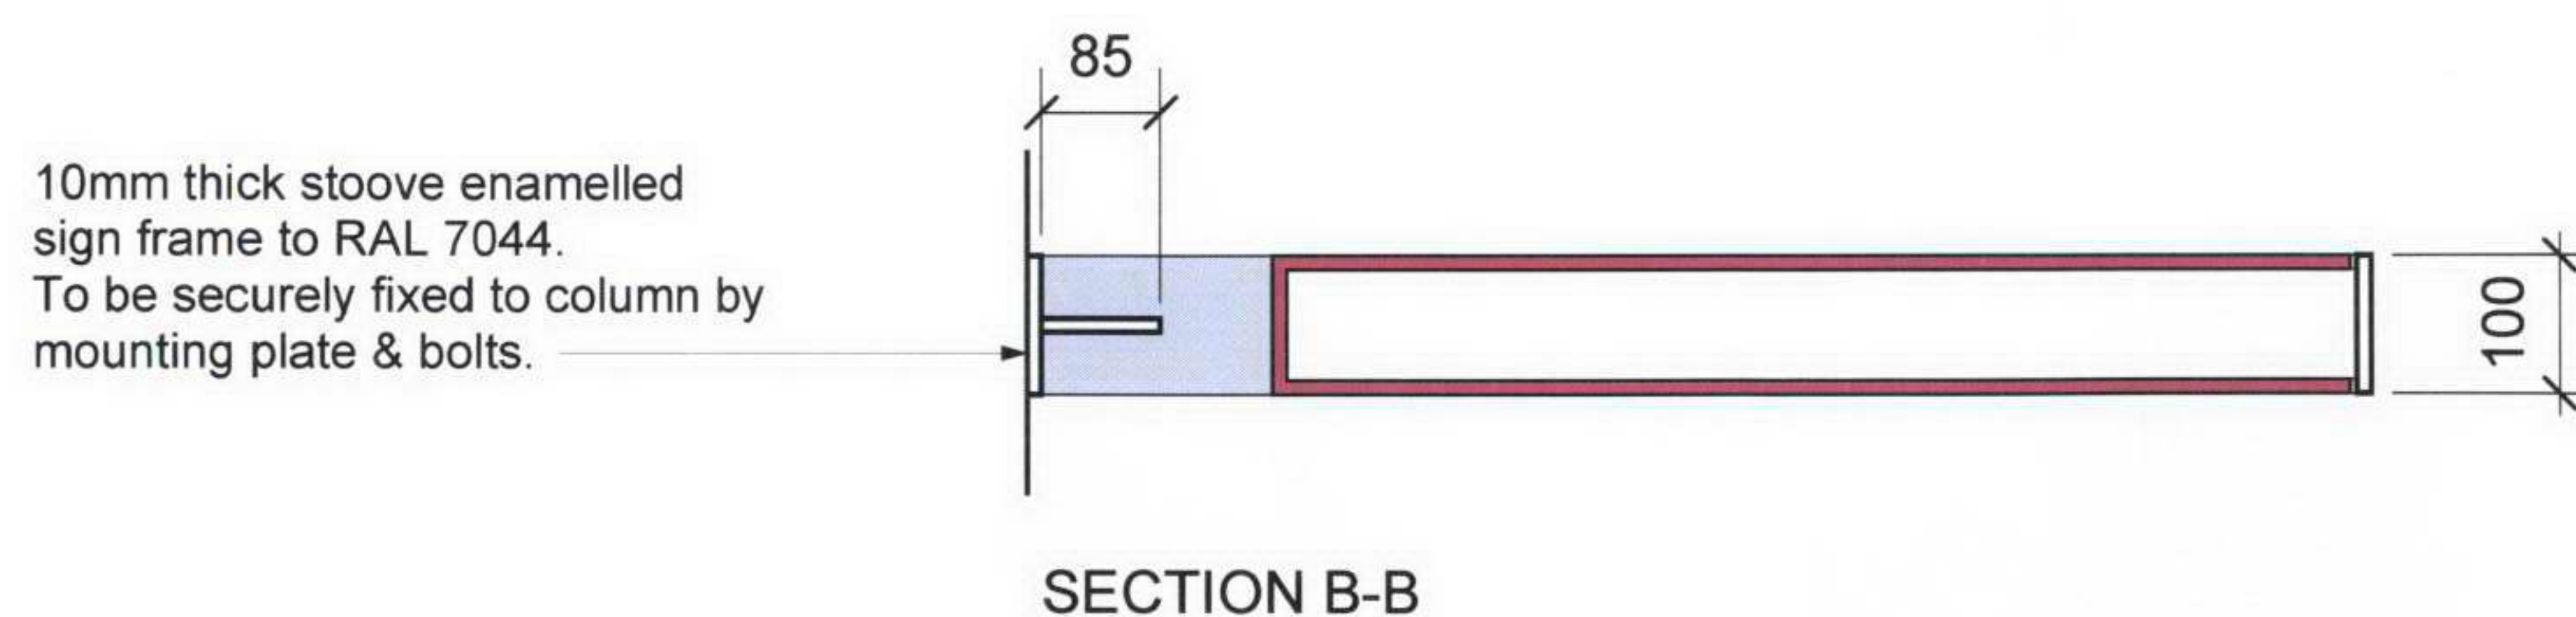

NOTES:
FOR FRAME SPECIFICATION AND
DETAILS REFER TO LANDLORDS
DRAWING T001


MICHAEL DEELEY DESIGN
architecture & interiors

172 Foundling Court Brunswick Centre London WC1N 1QE
[m] +447956933515
[f] +442076080499
[e] mail@michaeldeeley.com

APOSTROPHE Client: Apostrophe Restaurants Ltd
SIGNAGE - EXTERNAL

0712.413
drawing information:

Project: Apostrophe - Unit K1 Brunswick Centre
Date: 26/03/07
Scale: 1:10 @ A3
Drawn by: MD

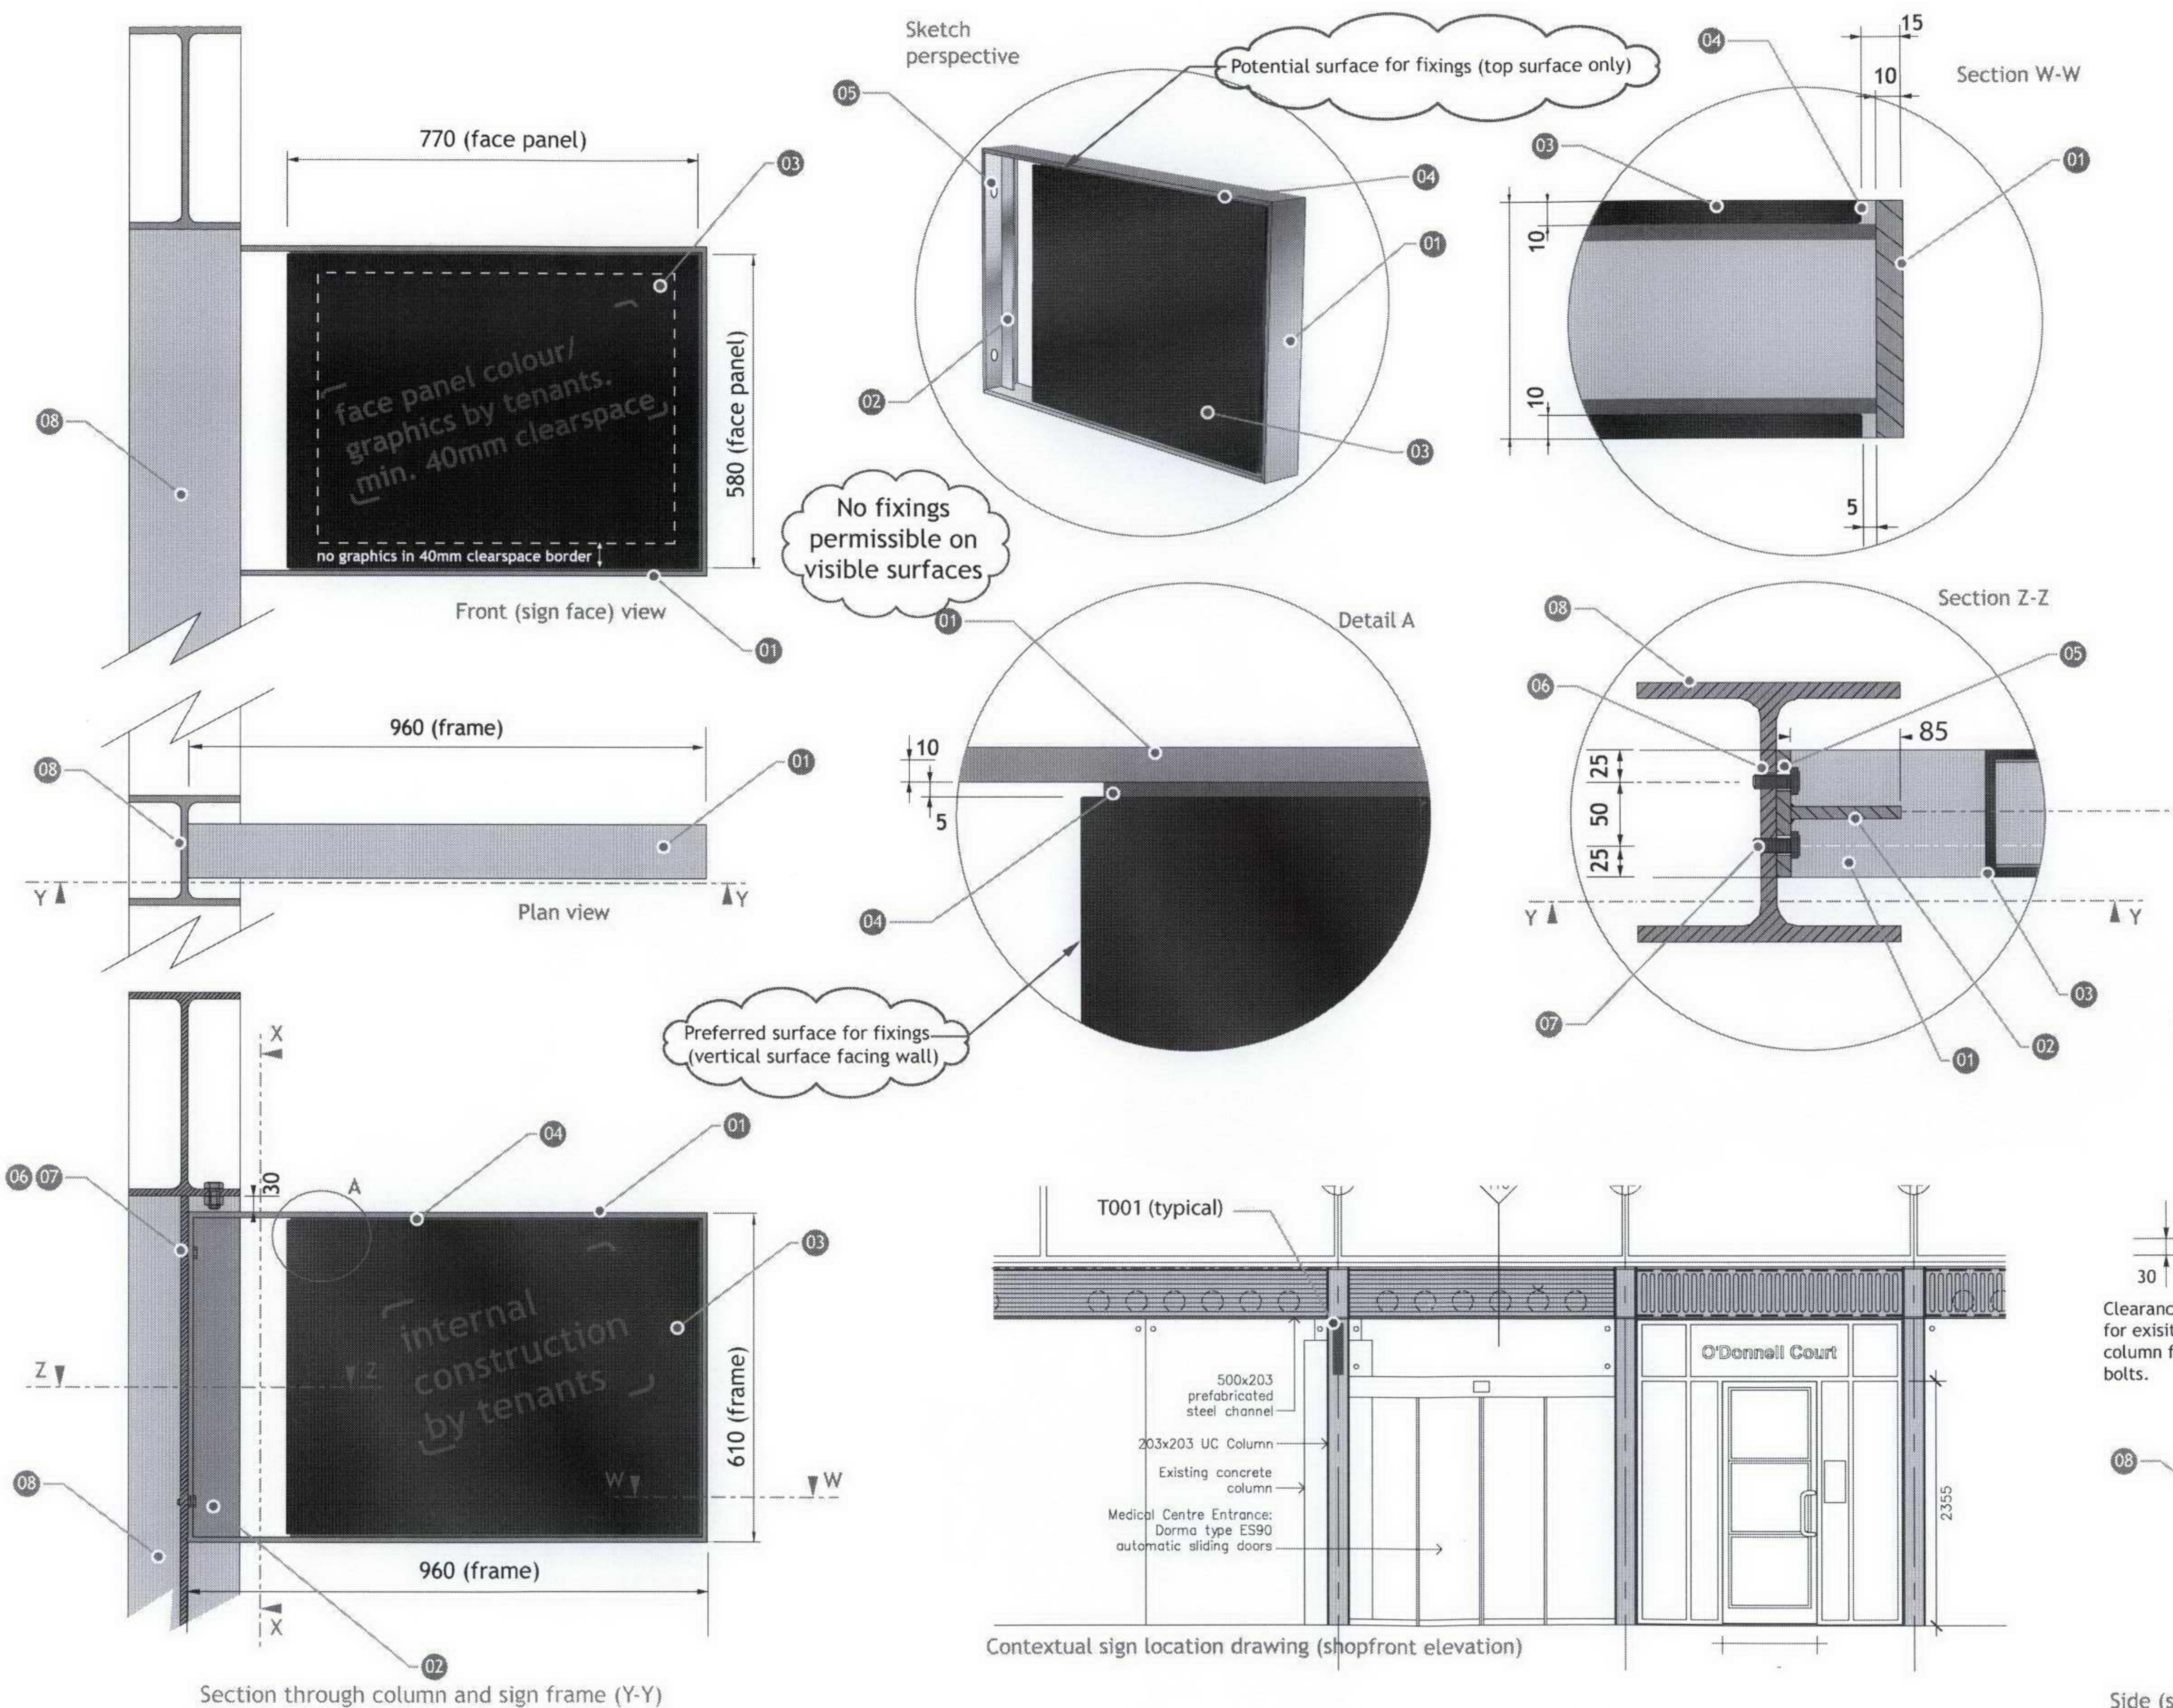

- BY TENANT:**
01. 10mm thick stove-enamelled internal sign frame to RAL 7044. Incorporates 4 qty fixing holes (item 5) for mounting to columns
 02. Strengthening web welded to vertical mounting face of frame and internal faces at top and bottom edges, 10mm thick
 03. Removable face panels with folded returns (max. r2). Faces and returns of sign panels to be painted. Returns to be 10mm except at internal return/face adjacent to column fixings, where return(combined)/face is 100mm.
 04. 10mm deep shadow gap between frame and face panels. Rear of shadow gap to be painted to match frame (RAL 7044)
 05. 4 qty. oversized holes (dia. 16mm) in sign frame, to provide clearance holes for fixings (item 7)
- BY LANDLORD:**
06. 4 qty. M12 threaded through-holes in sign column, by shopfront contractor. Unused holes to be fitted with bolts and washers (item 7)
 07. 4 qty. M12 x 30 bolts with appropriate washers to fix sign securely to column. Finished RAL 7044 to match column.
 08. New shopfront columns by shopfront contractor.

GENERAL NOTES:
 Sign to be non-illuminated.

Refer to LBA and trade contractor drawings for all shopfront details and steelwork dimensions, tolerances and details

Column fixing dimensions to be checked on site by Tenant's nominated contractor prior to sign production

Individual Tenant signs must conform with this specification. Any variations require prior written agreement with the Landlord

Artwork/graphic layouts to be approved by Landlord

Maximum sign weight 39kg

Tenant (or their nominated supplier/installer) to use appropriate shims/spacers to ensure signs are level and true when installed.