


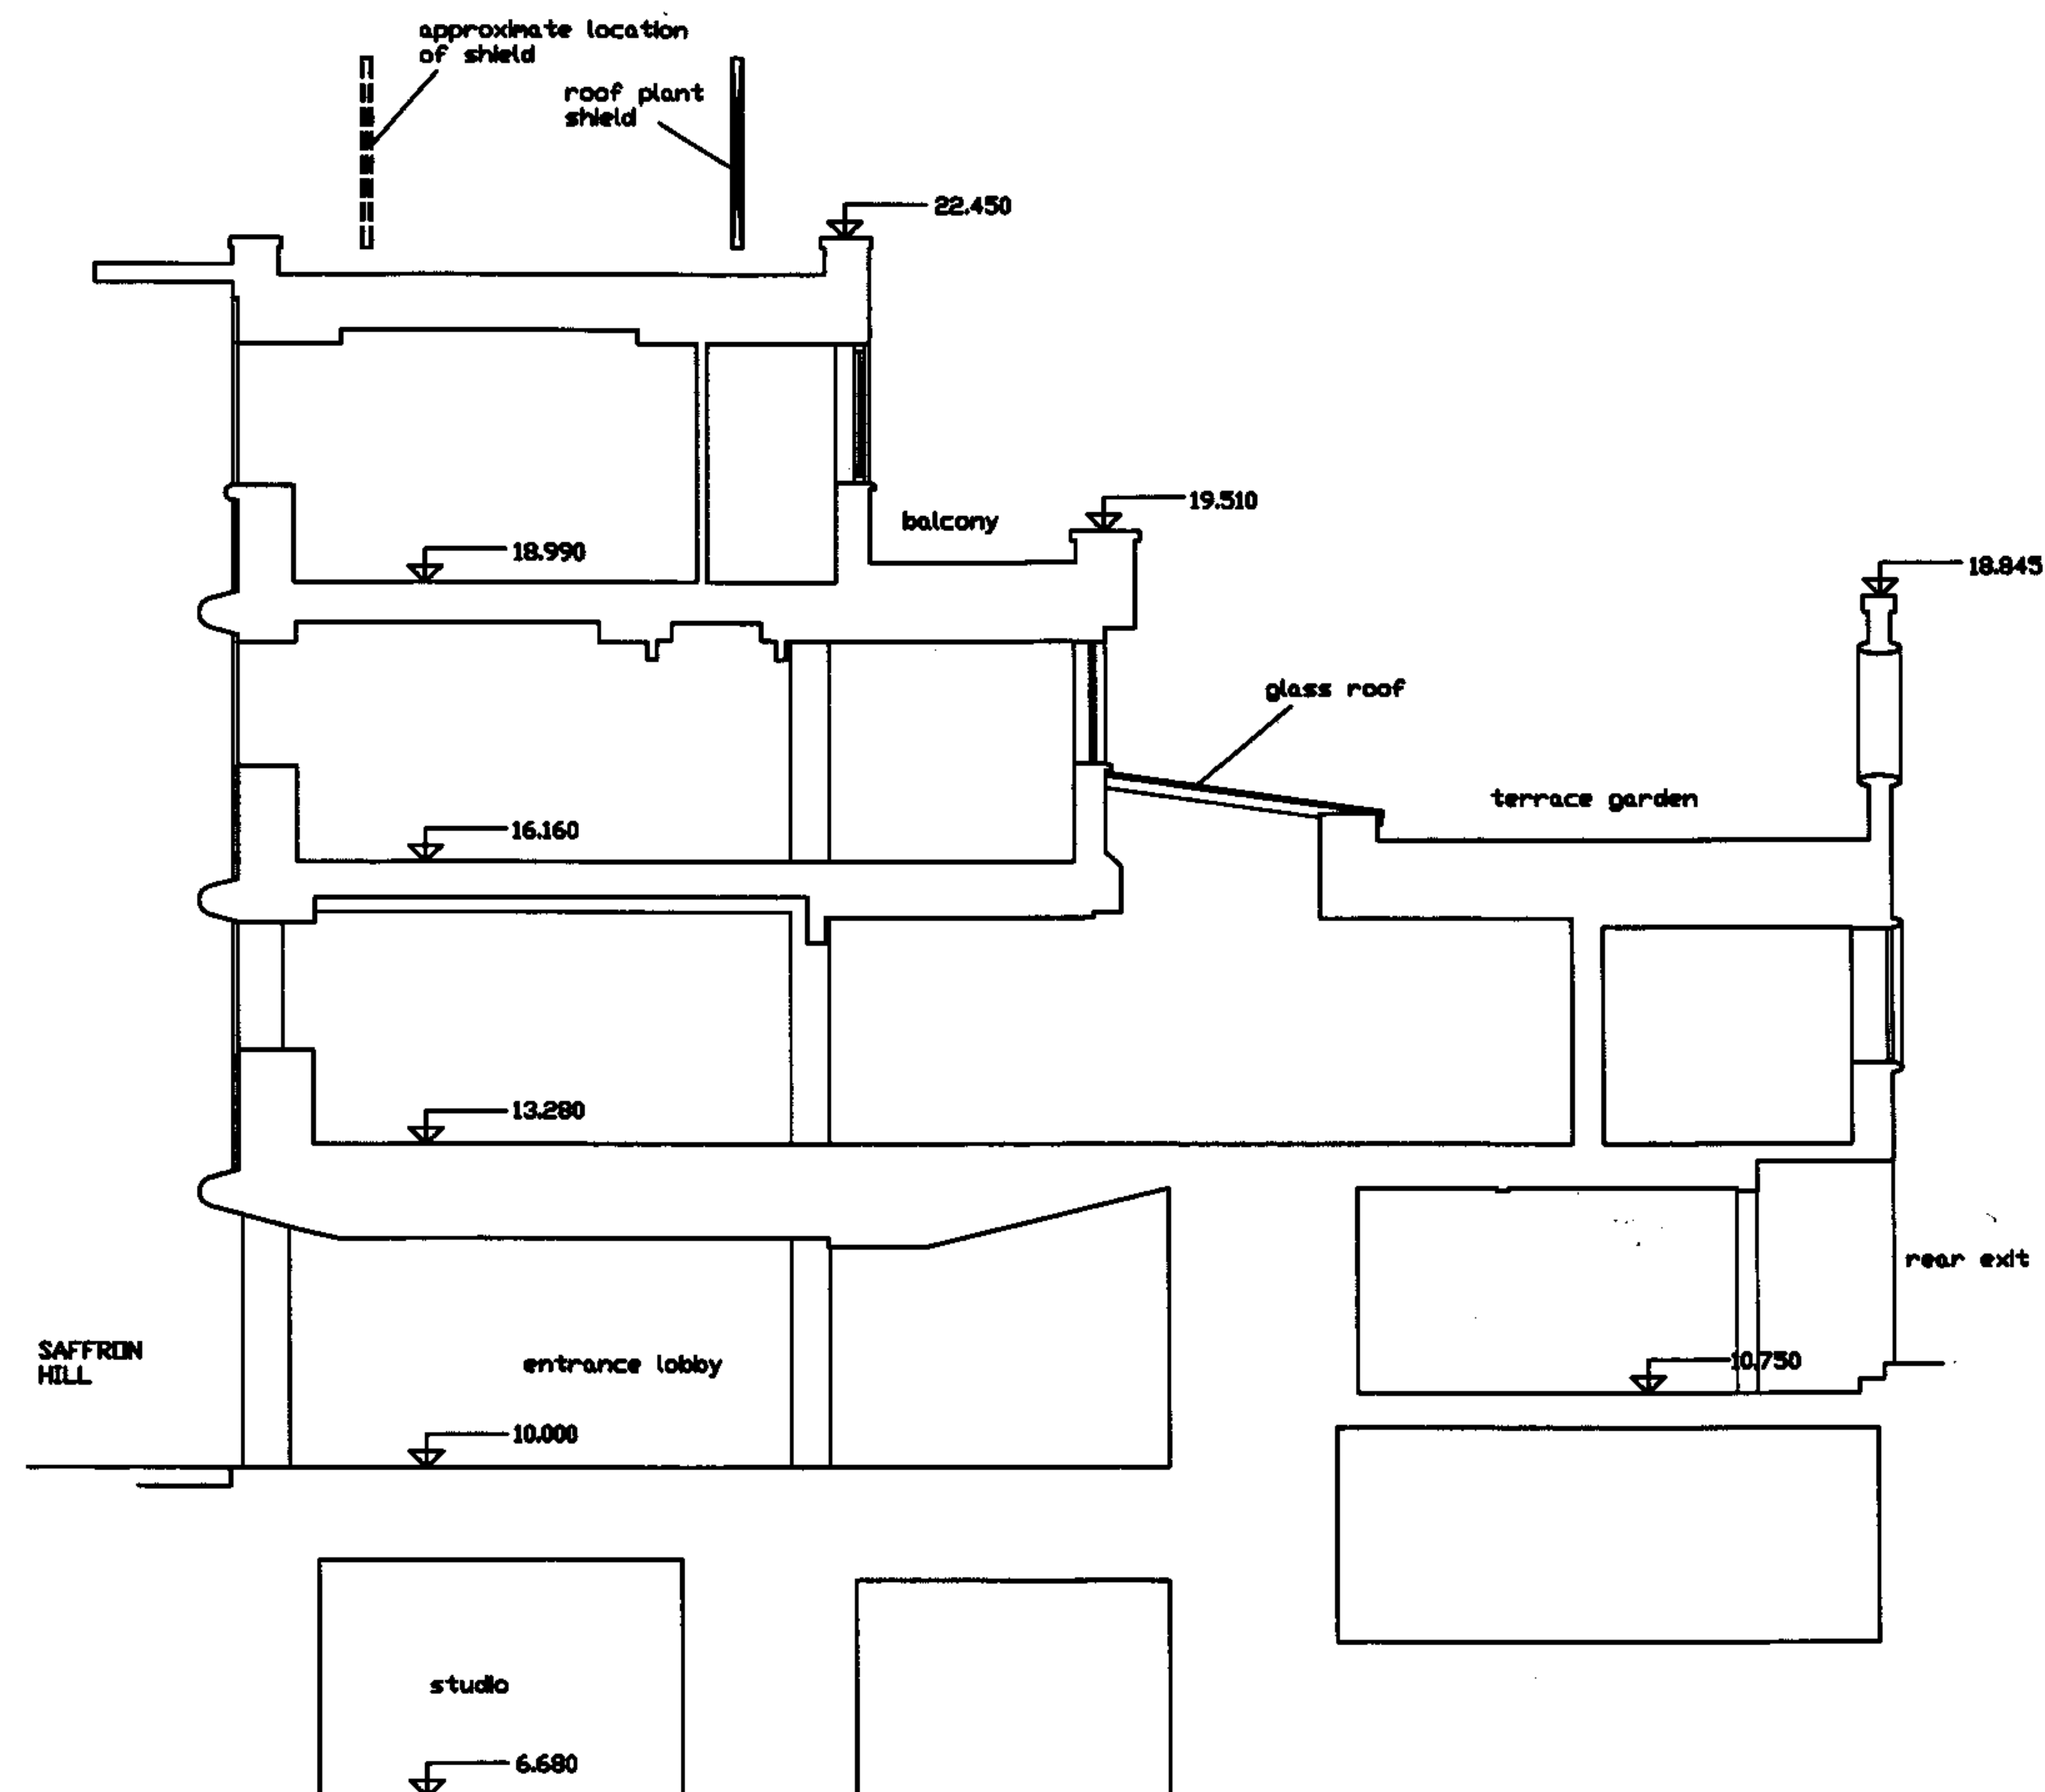

Planning Consultation

91-94 Saffron Hill
London EC1

Existing
Section

Drawn: GJ Authorised:

Scale: 1:100 @ A3 Date: Feb 2007

9078	DE	207			
------	----	-----	--	--	--

The Tooley & Foster Partnership
ARCHITECTS • DESIGNERS
21 Demers Street
London, W1T 3LP
tel: 020 7638 4060
fax: 020 7638 4077
e-mail: enquiries@tooleyfoster.com
www.tooleyfoster.com