


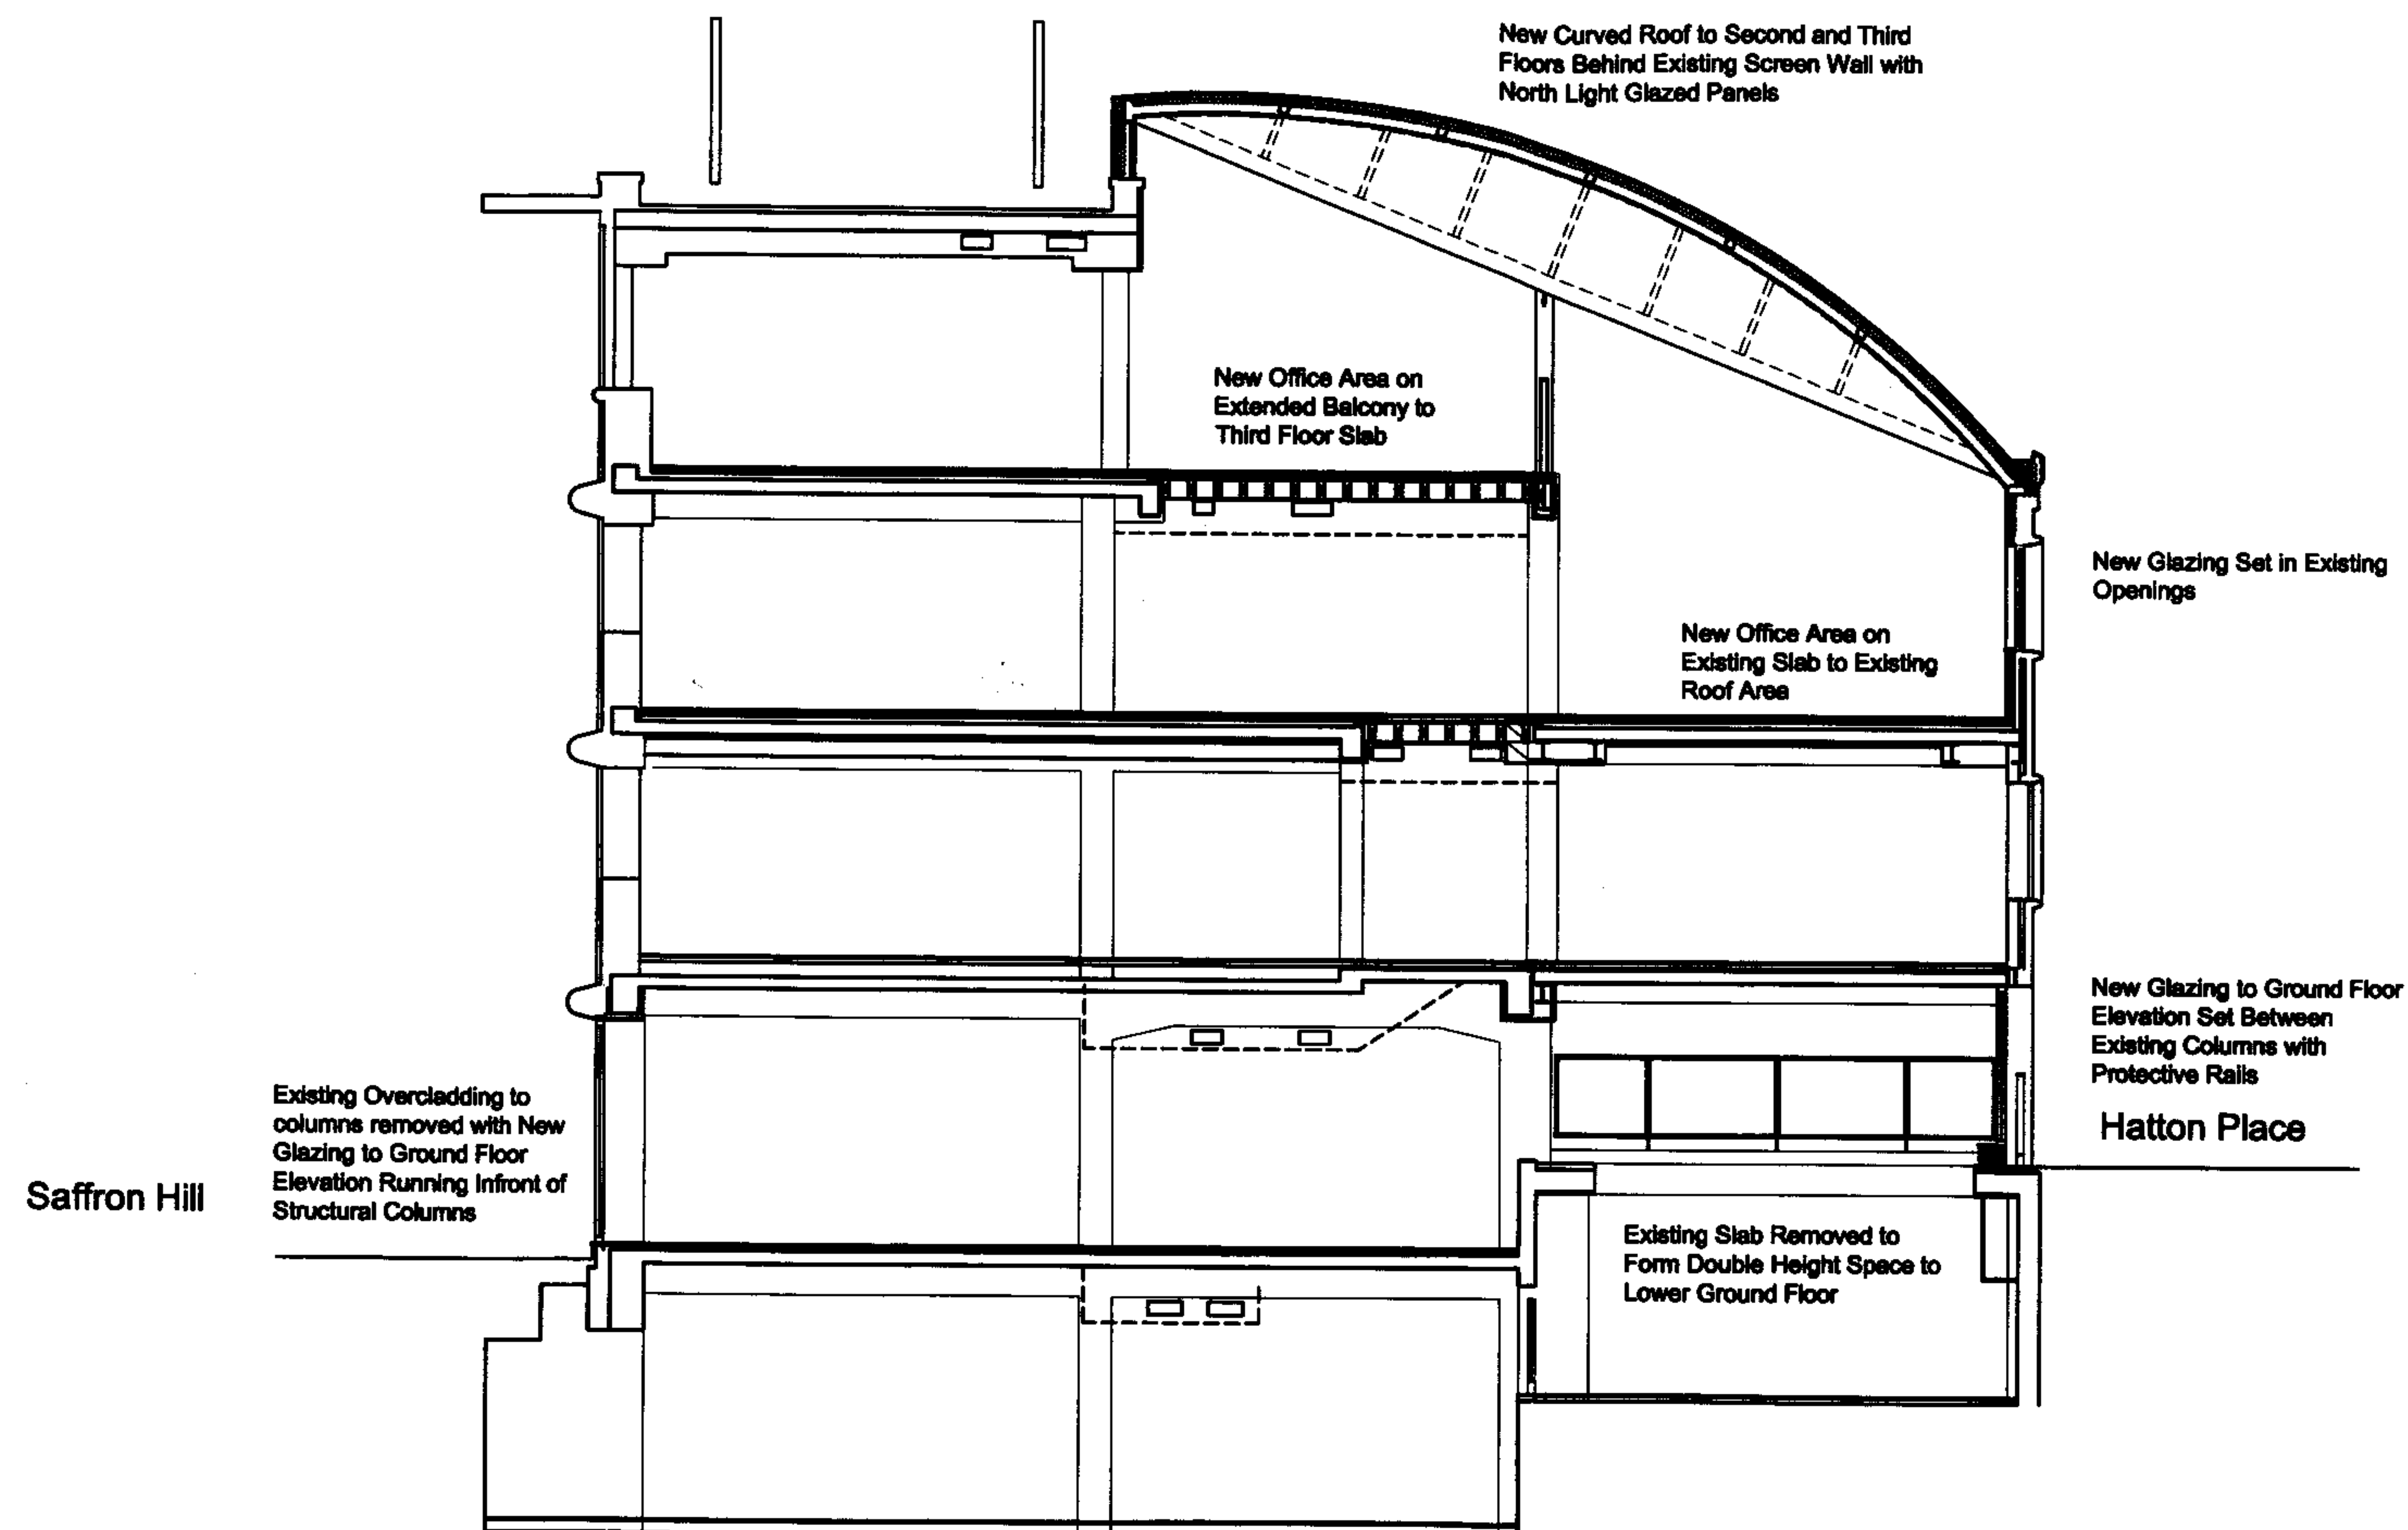

Planning Submission

91-94 Saffron Hill
London EC1

Proposed
Section

Drawn	Authorised

Scale	Date
1:100 @ A3	Feb 2007


9078	DE	107	A			
------	----	-----	---	--	--	--



The Tooley & Foster Partnership
ARCHITECTS + DESIGNERS
21 BARNES STREET
LONDON, W11 3LP
tel: 020 7638 4080
fax: 020 7638 4077
e-mail: westland@tooleyfoster.com
www.tooleyfoster.com

Do not scale from this drawing.
Contractors must confirm site dimensions before starting work on shop drawings.

Revisions Date Authorised

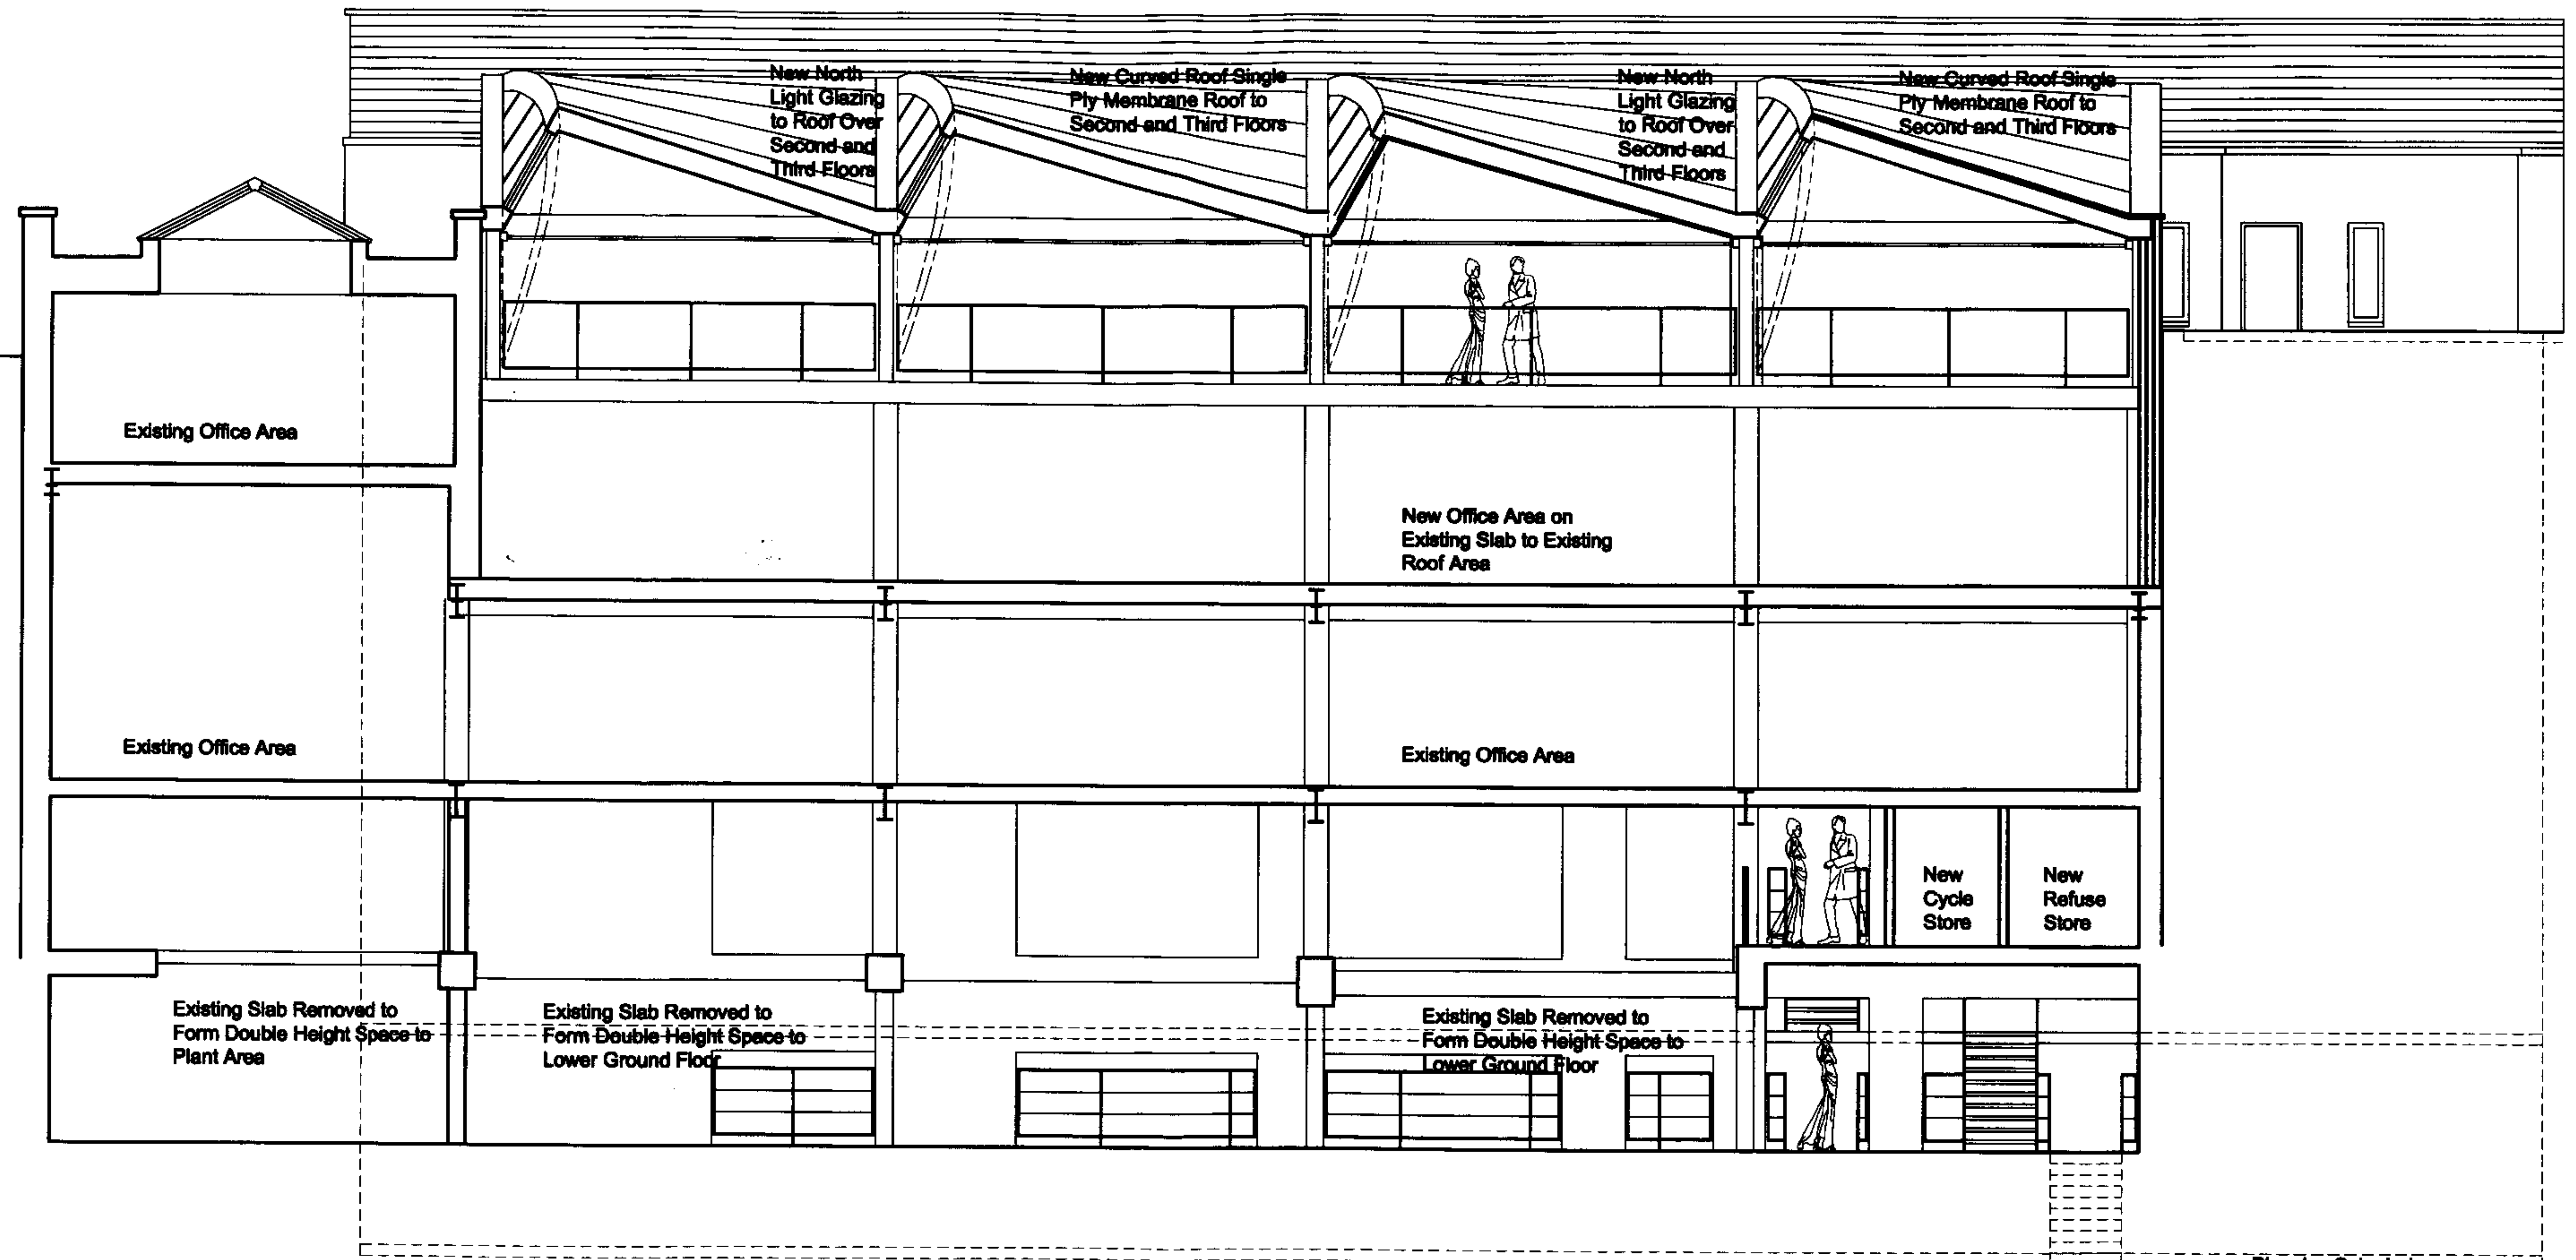

Planning Submission

91-94 saffron Hill
London EC1

Proposed
Long Section

Drawn: CJJ Authorised:

Scale: 1:100 @ A3 Date: Mar 2007

9078	DE	108	A		
------	----	-----	---	--	--



The Tooley & Foster Partnership
ARCHITECTS • DESIGNERS
21 Berners Street
London, W1T 3LP
tel: 020 7636 4000
fax: 020 7636 4077
e-mail: westend@tooleyfoster.com
www.tooleyfoster.com