

Do not scale from this drawing.

Contractors must confirm site dimensions before starting work on shop drawings.

Revisions Date Authorised

## 

Application of the same of the same of the same of


## TENDER ISSUE

AXA RIEM
91-94 Saffron Hill
London EC1

General Arrangement

Setion B B



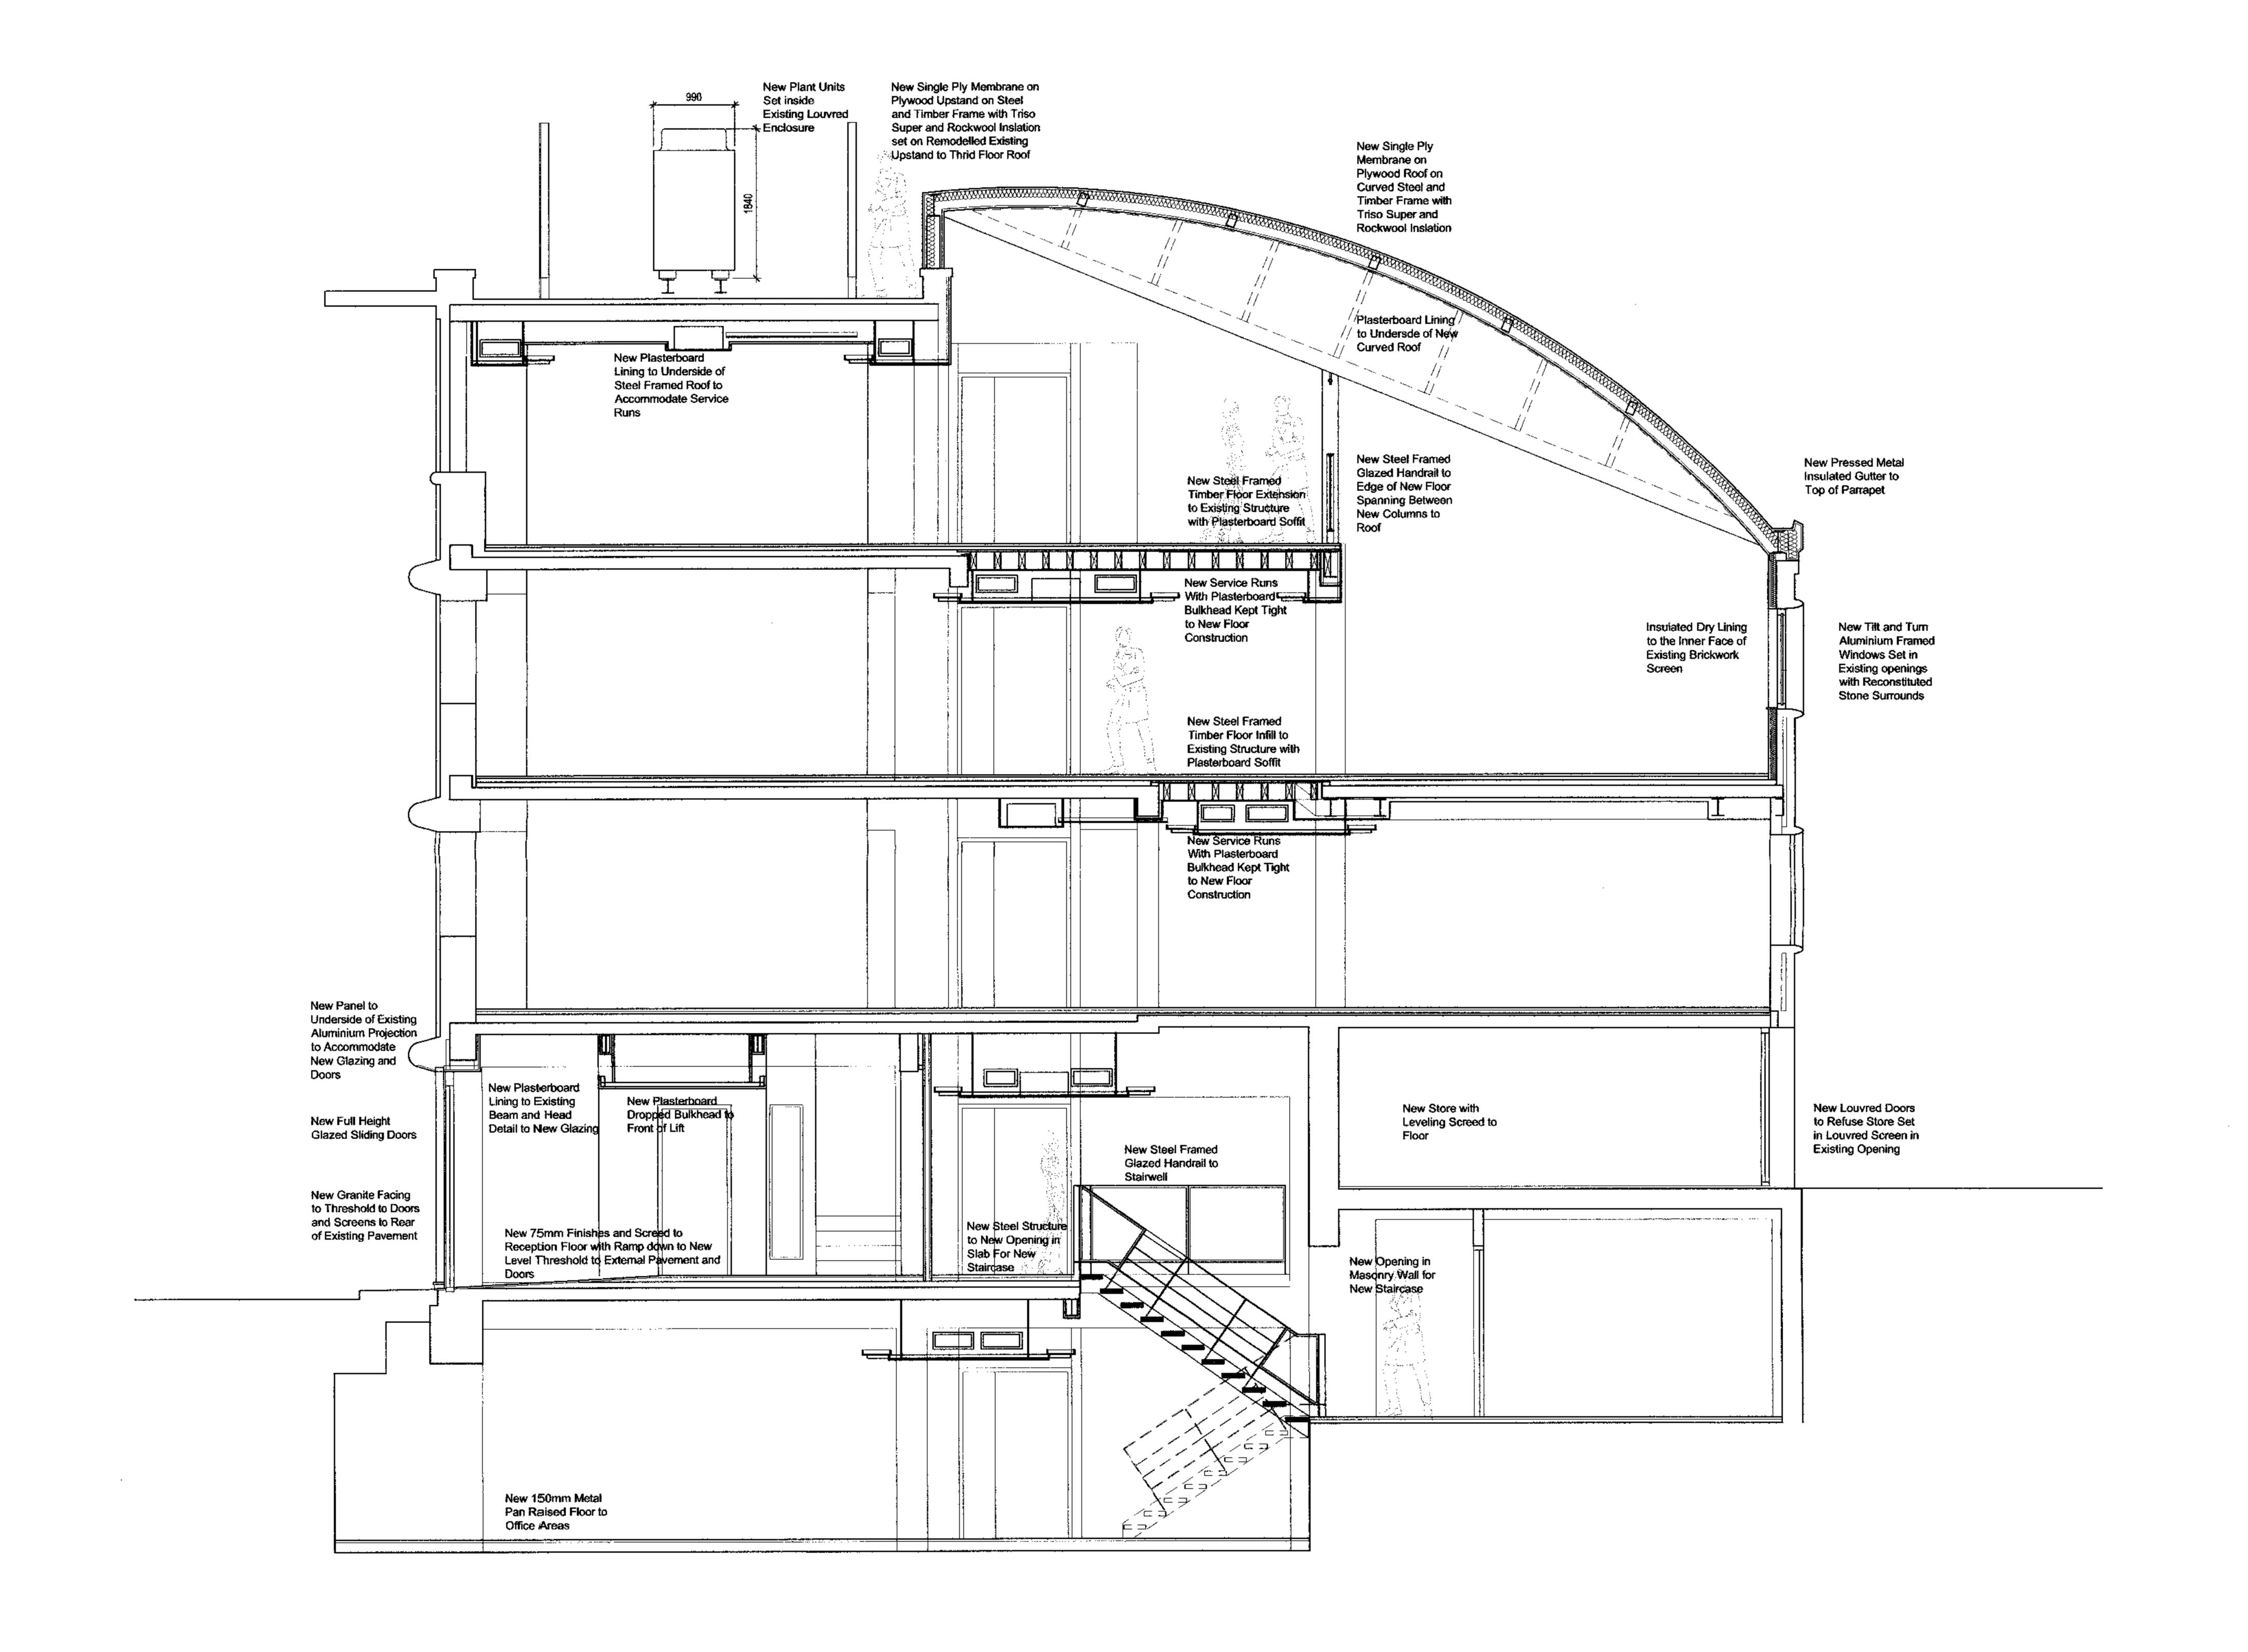

Do not scale from this drawing. Contractors must confirm site dimensions before starting work on shop drawings.



Planning Issue

**AXA RIEM** 

91-94 Saffron Hill London EC1

General Arrangement

Section C C

Authorised: Drawn: cju Date: Mar 2007 Scale: 1:50

