


First Floor Plan




DO NOT SCALE FROM DRAWING.

ALL DIMENSIONS TO BE CONFIRMED ON SITE.

NUMBERED ARROWS REFER TO PHOTOGRAPHIC SCHEDULE.

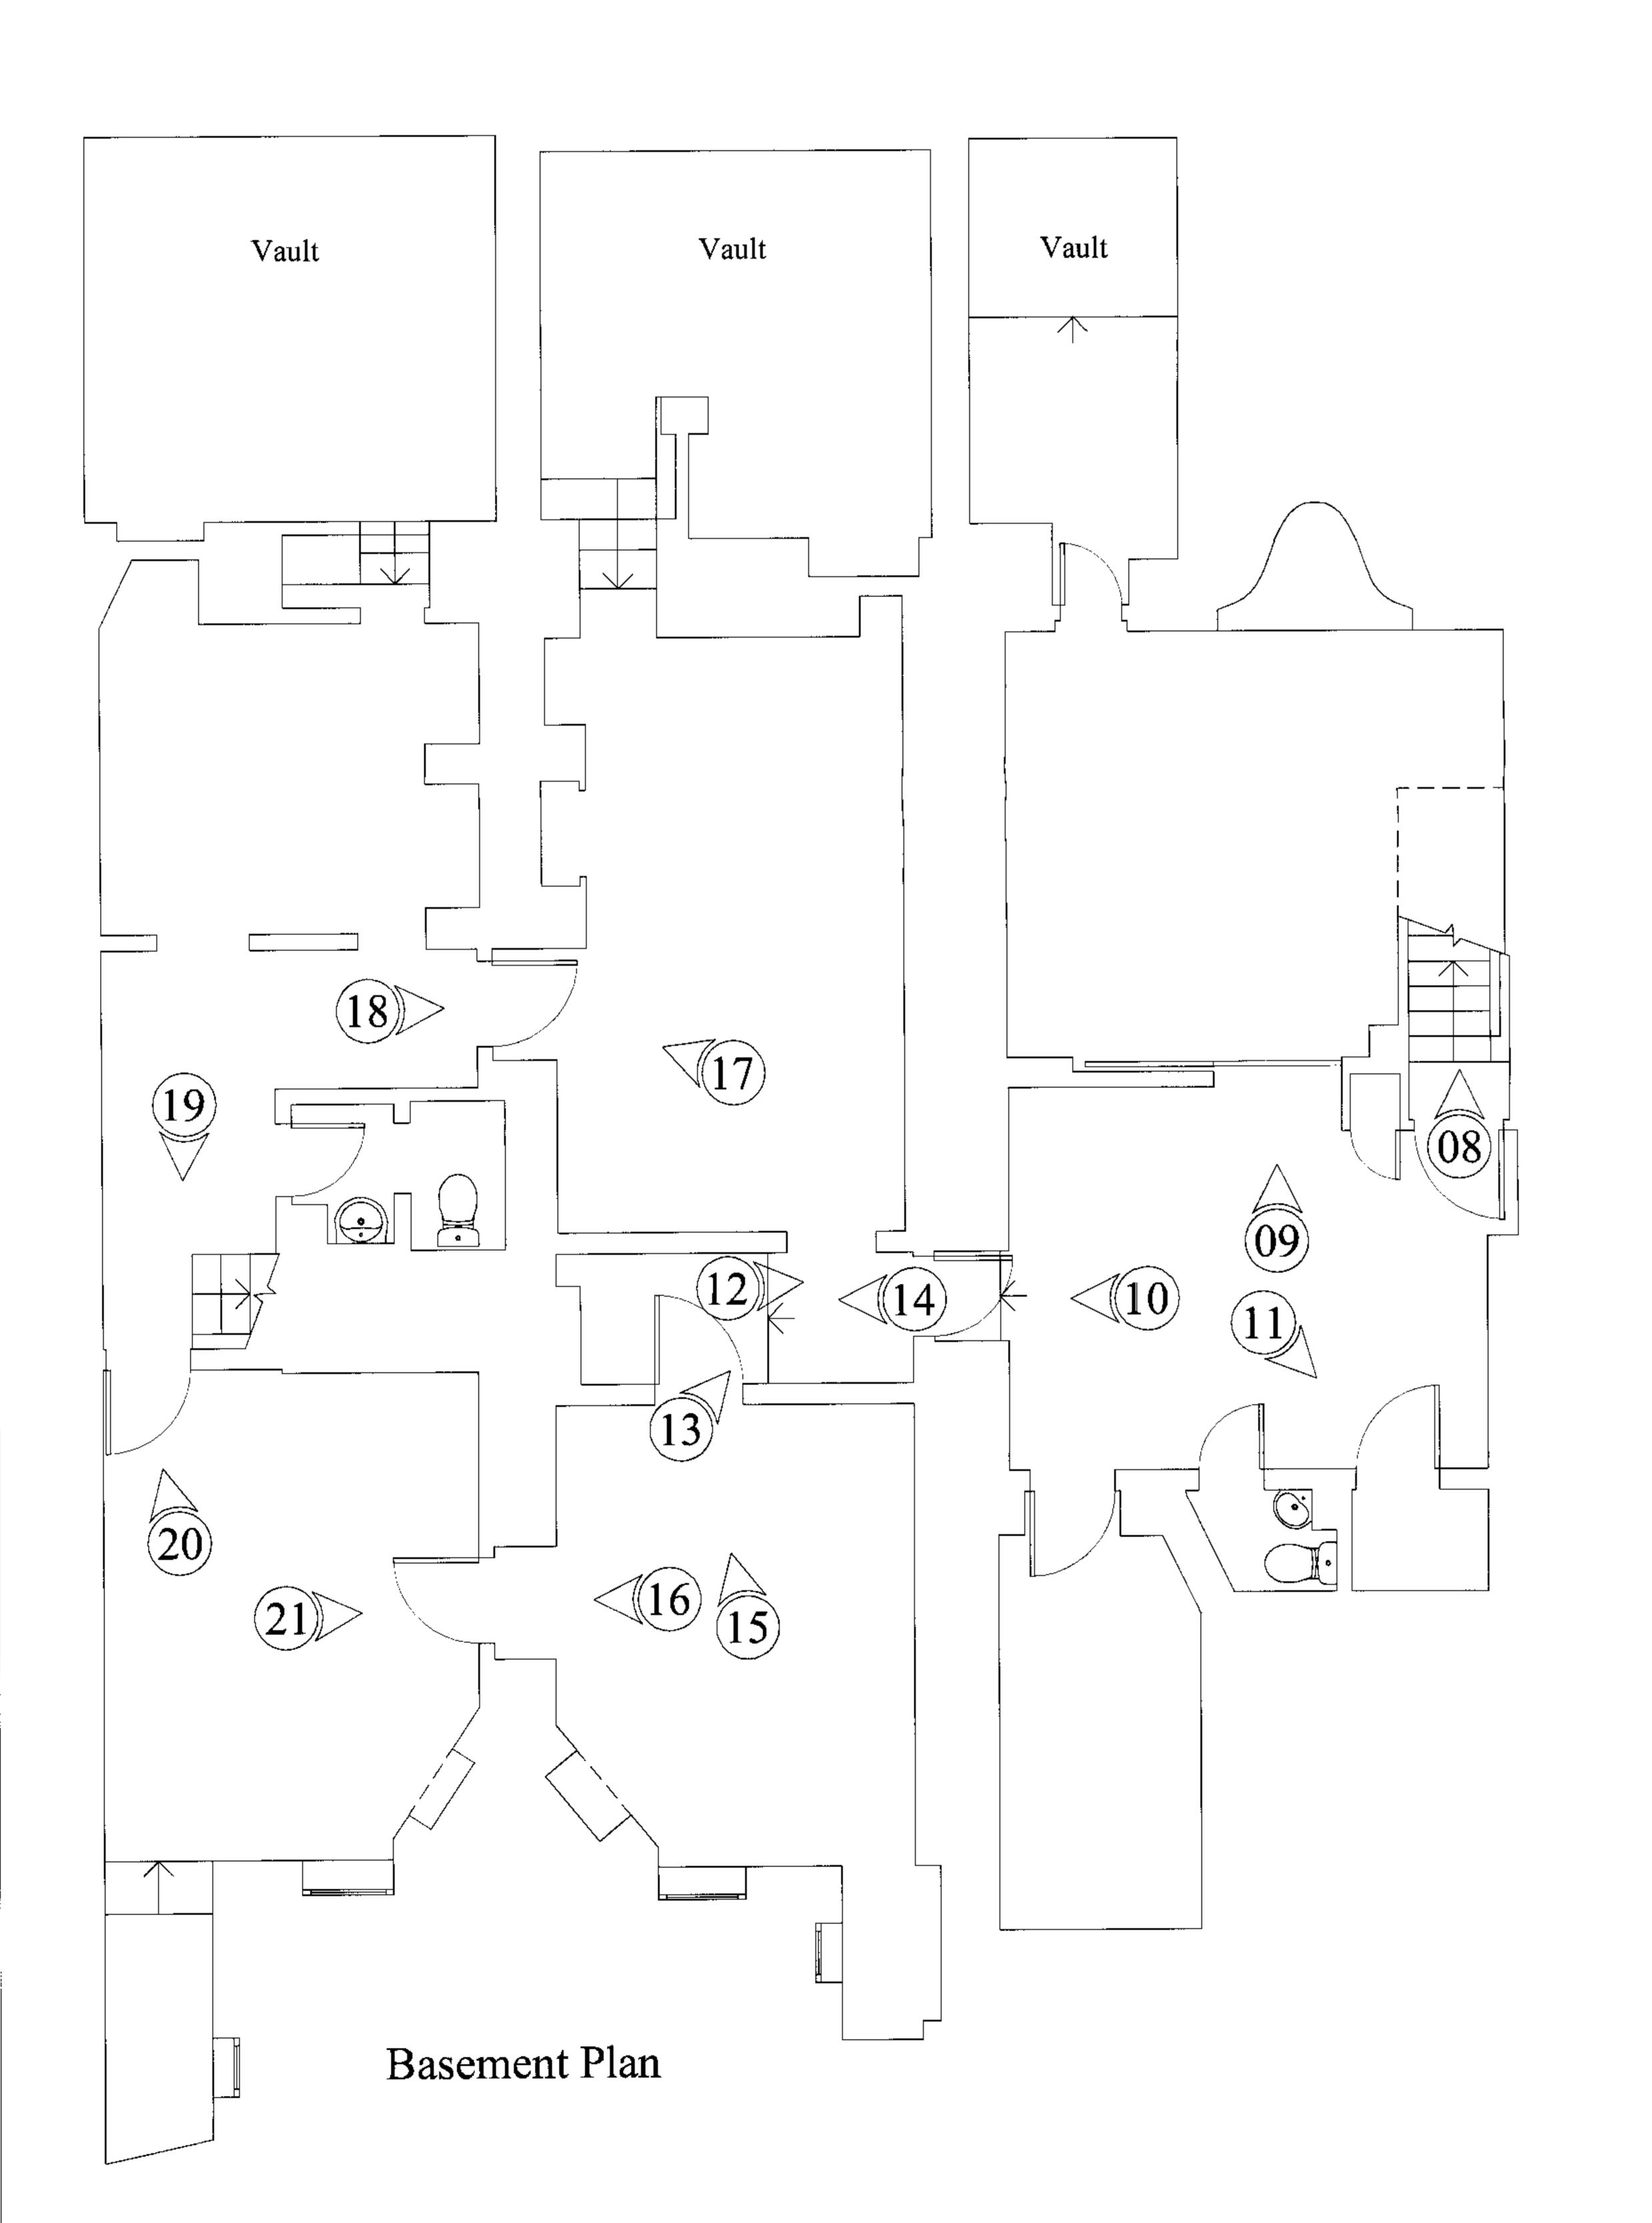

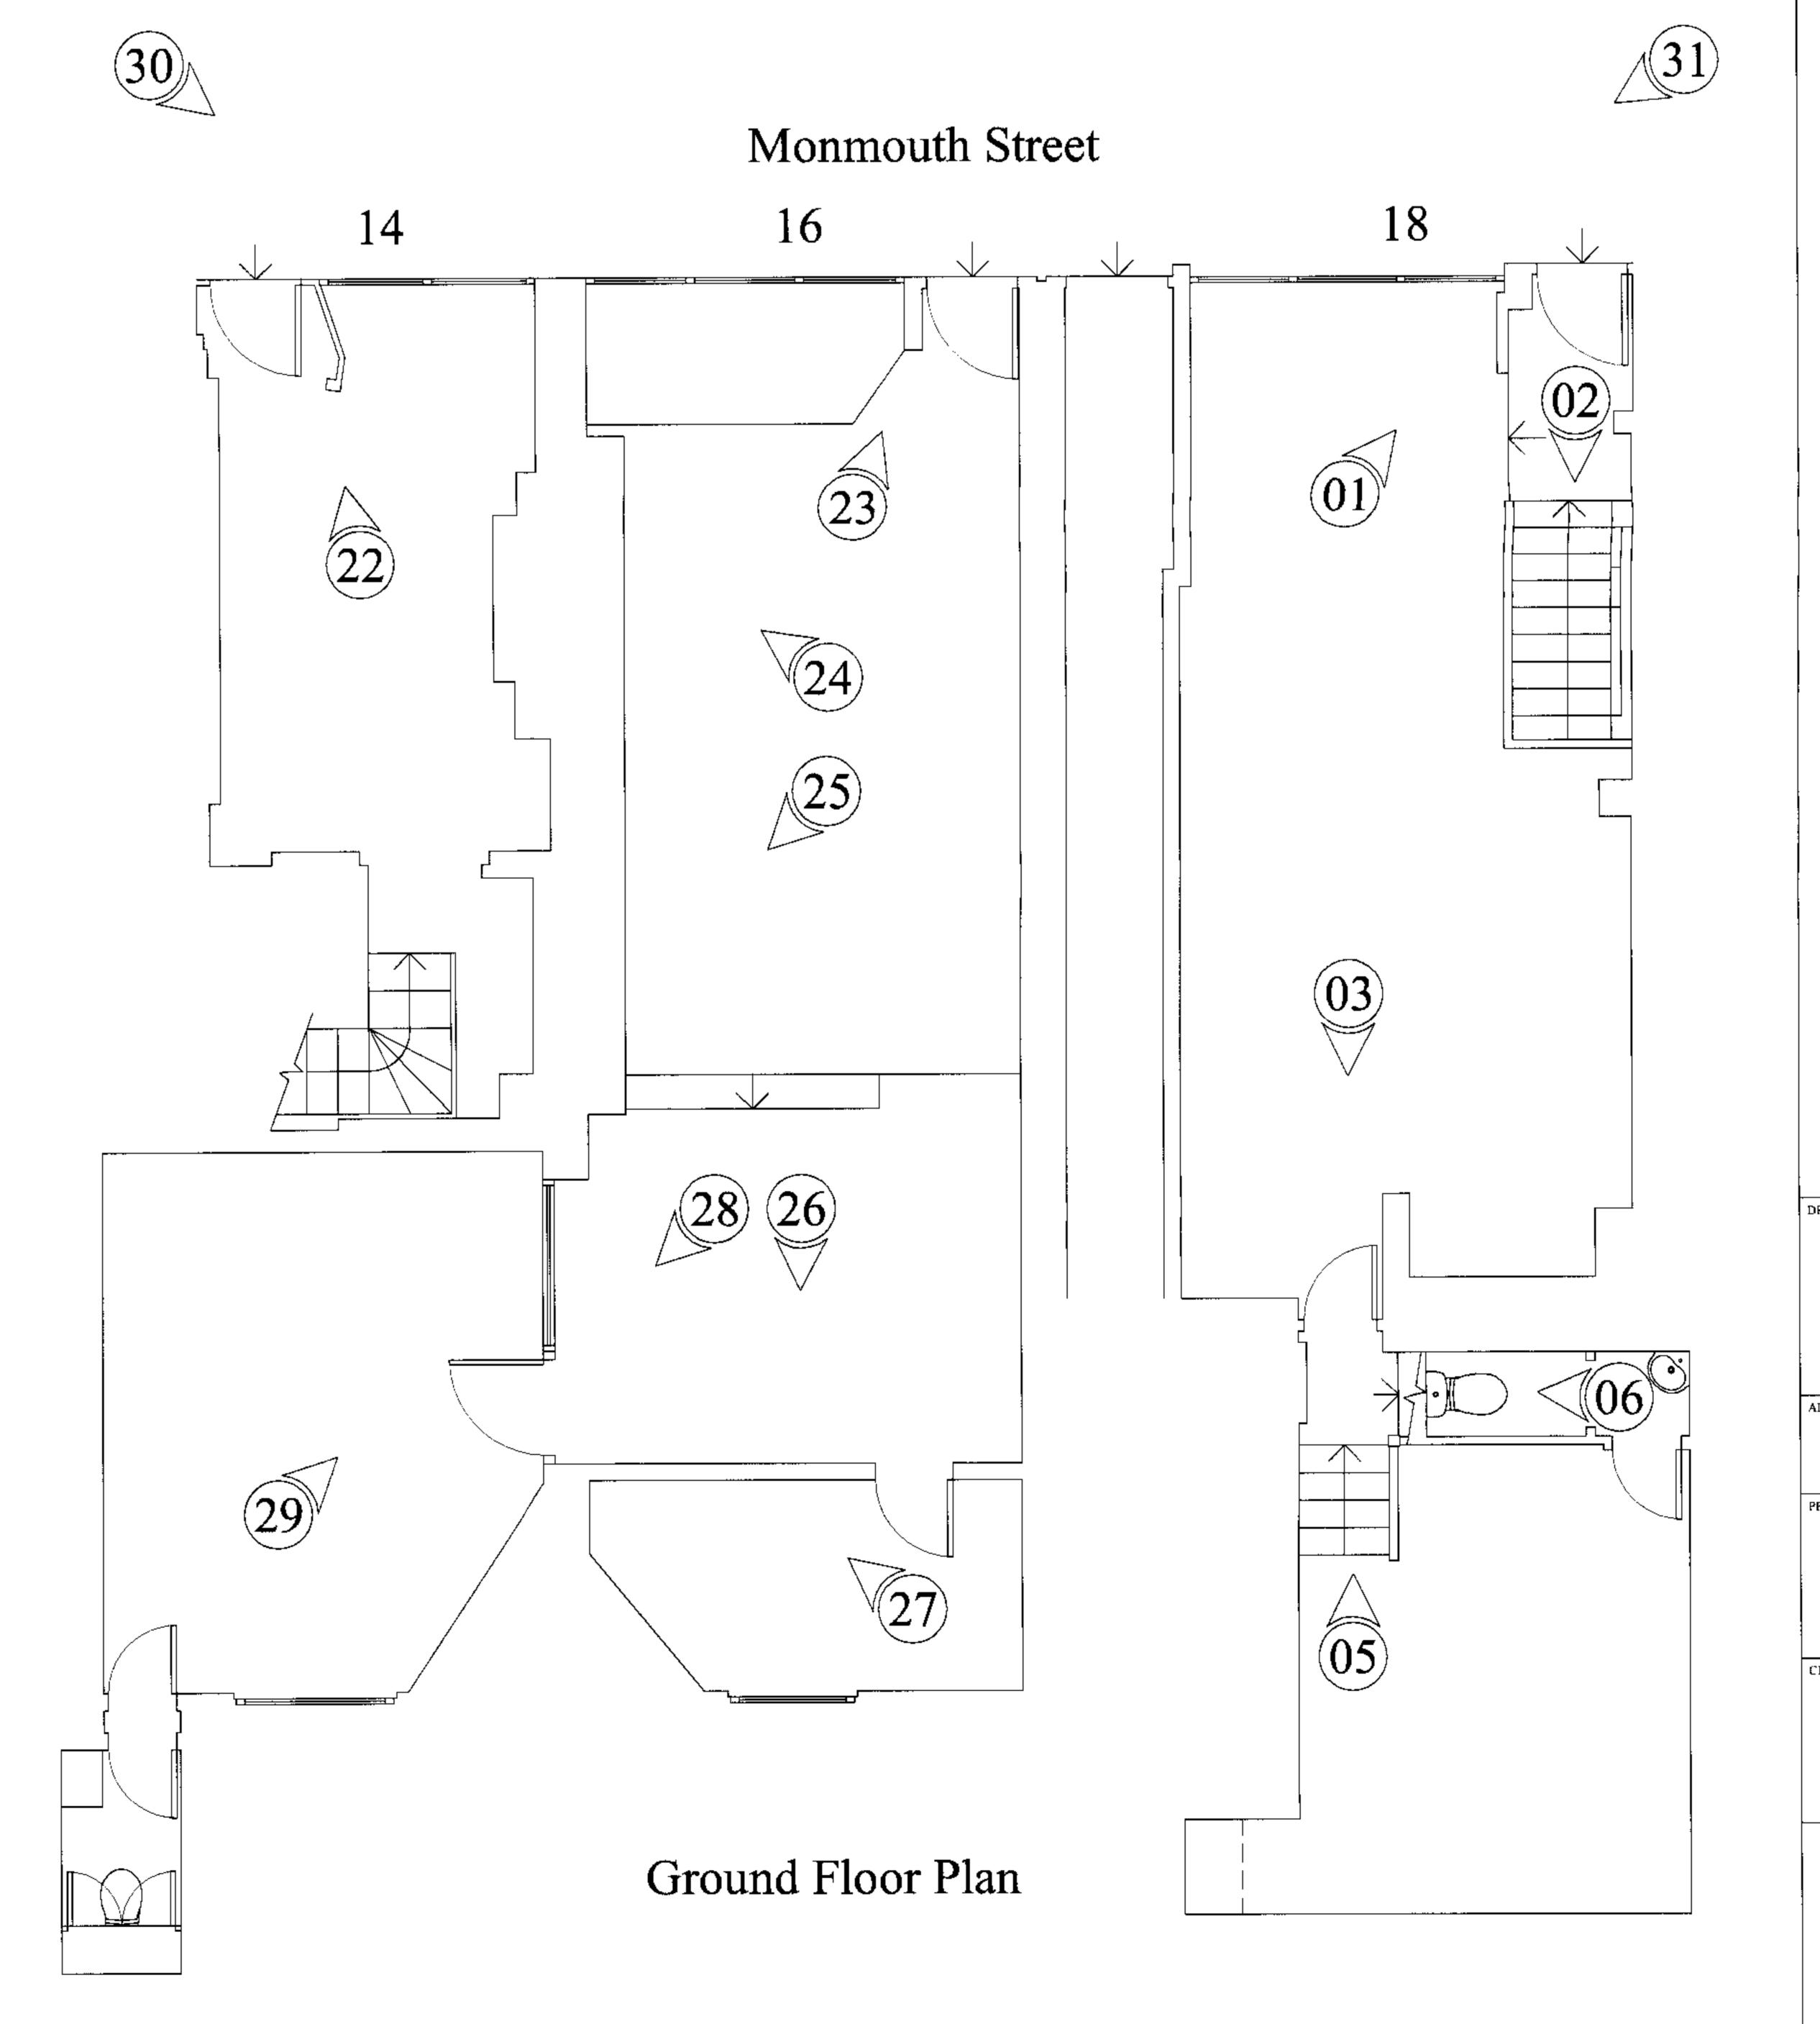

Basement, Ground & First Floor Plans as Existing

14/16/18 Monmouth St London WC2

Listed Building Application

1:50 @ A1

18706-13

May 2007

Shaftesbury Covent Garden Ltd



Tel: (020) 7391 7100 Fax: (020) 7391 7121

1 SANDWICH STREET LONDON WC1H 9PF