




21

Cockpit Yard


16

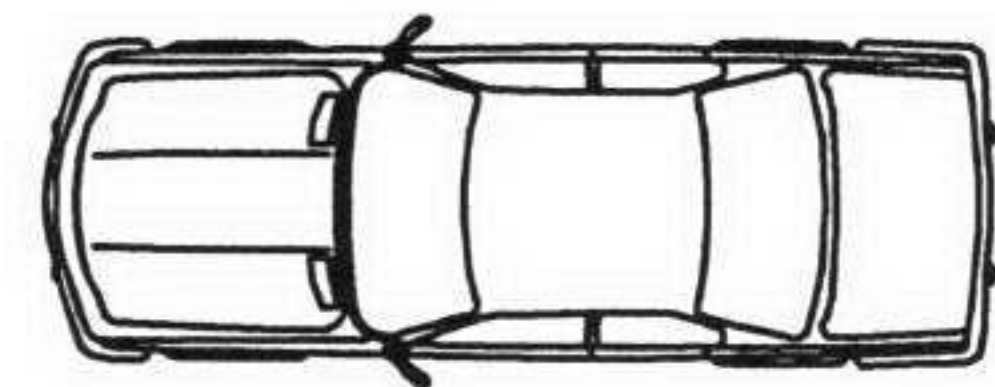

PROPOSED PLAN 1:100

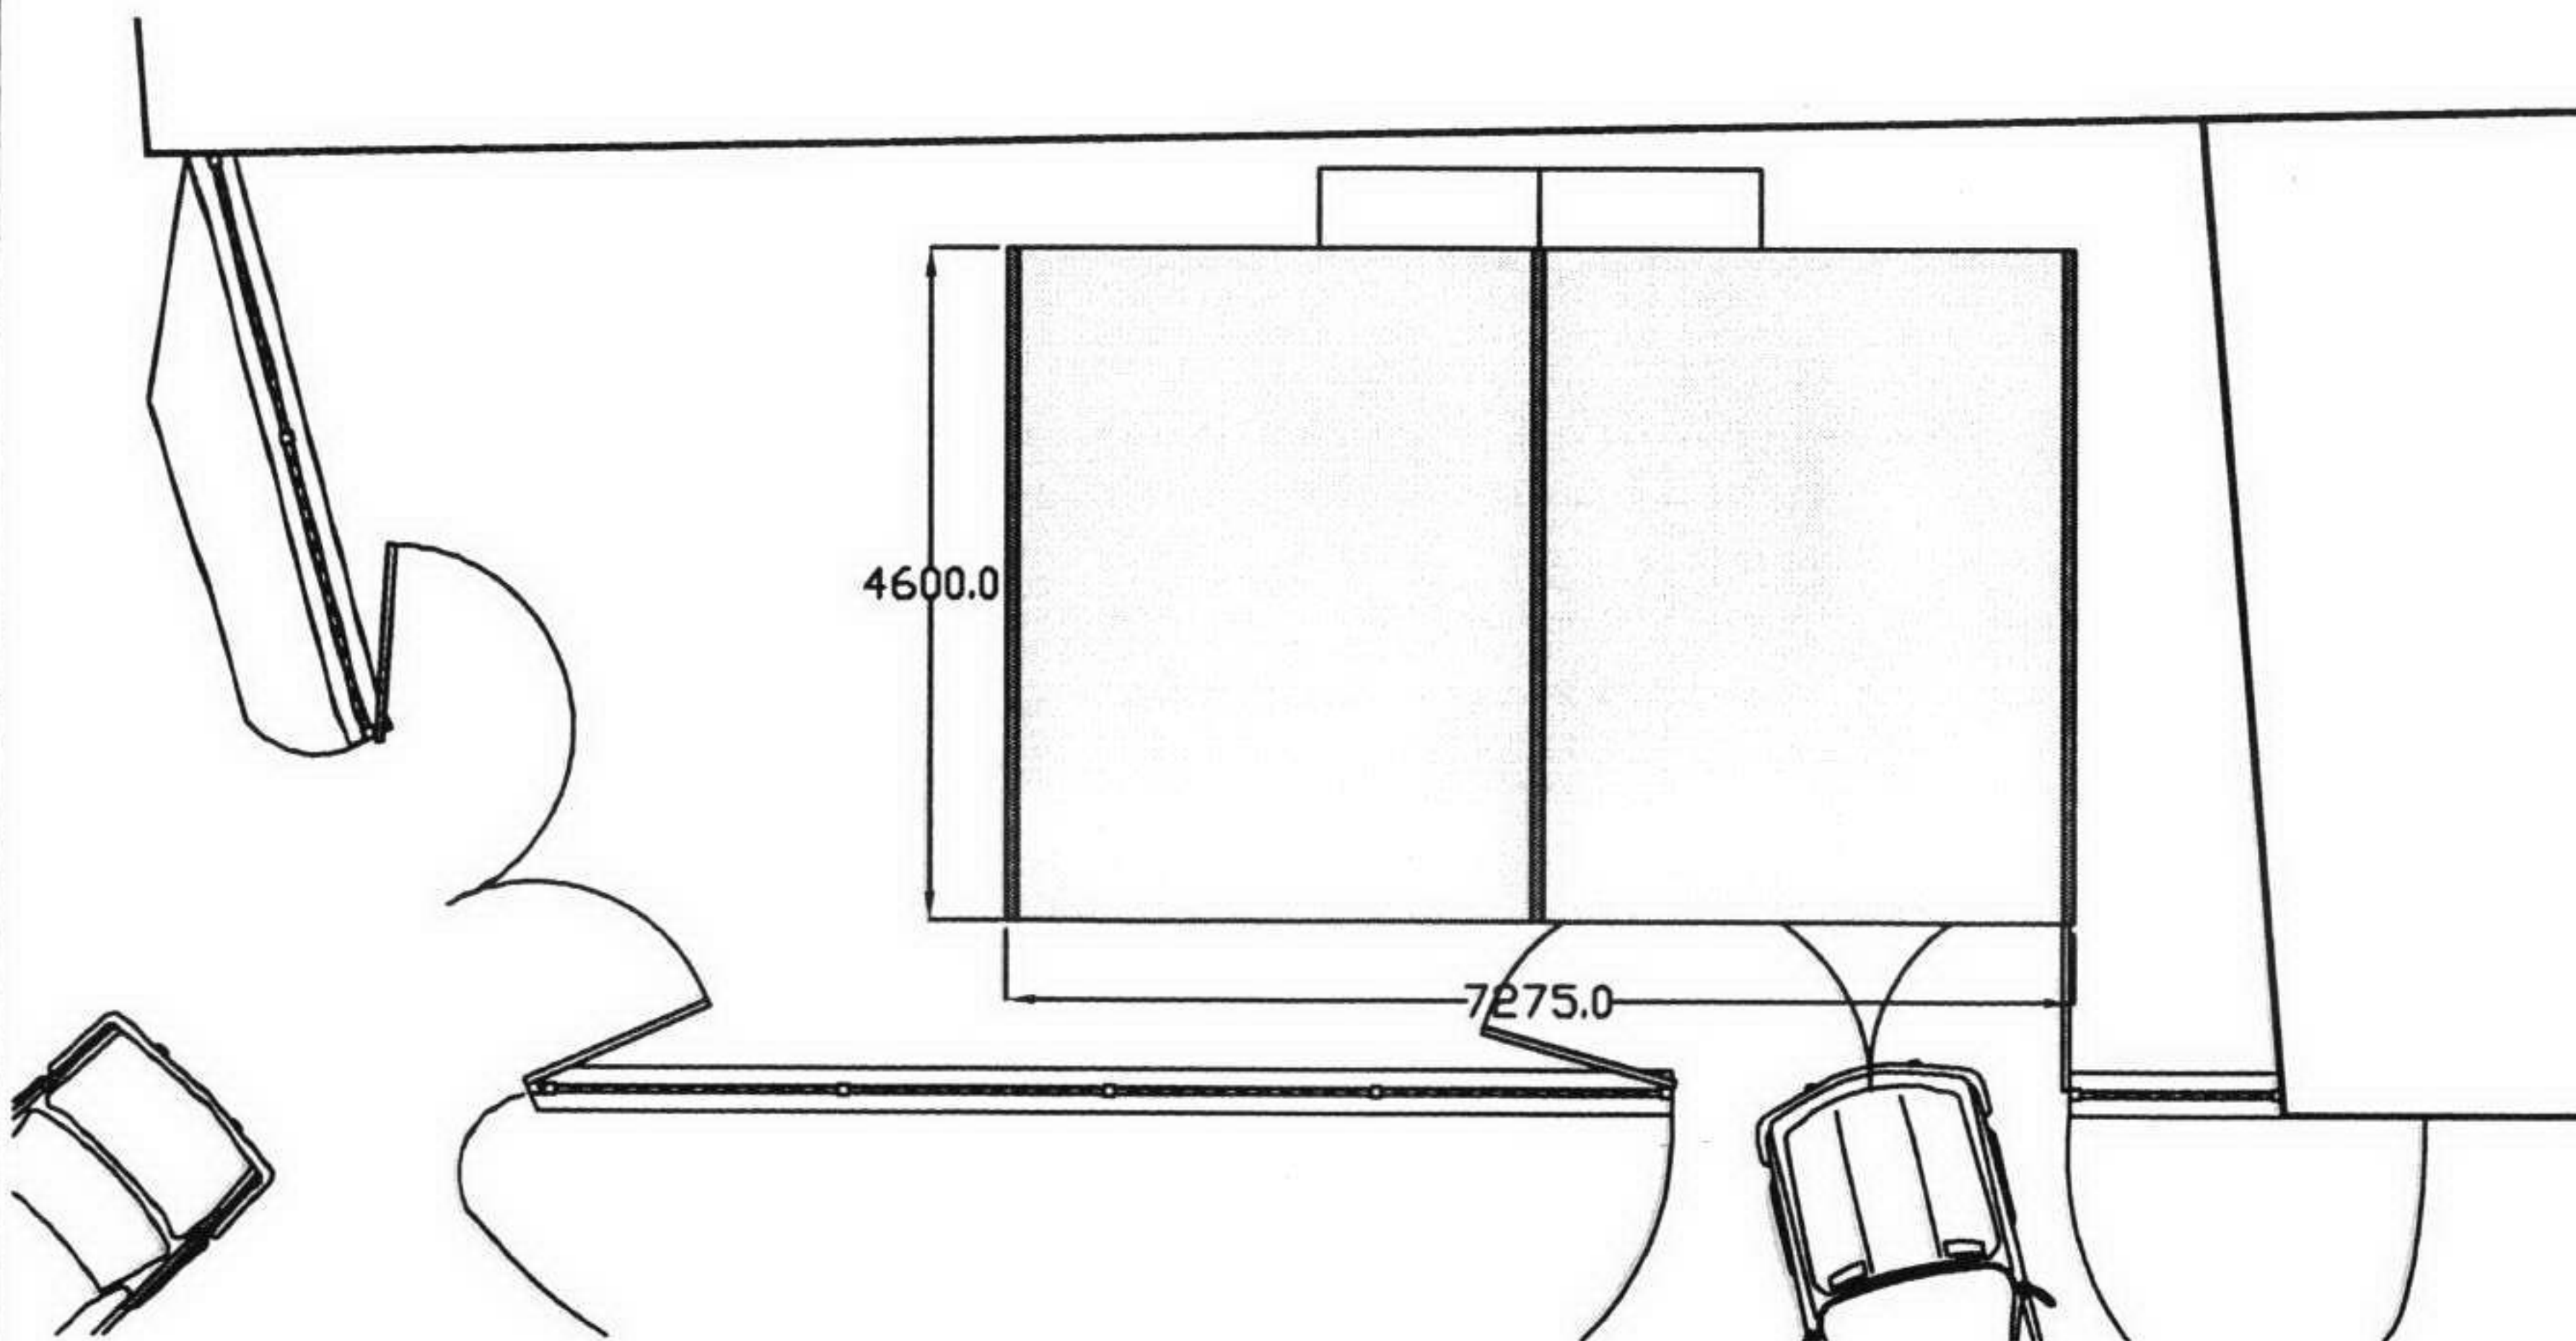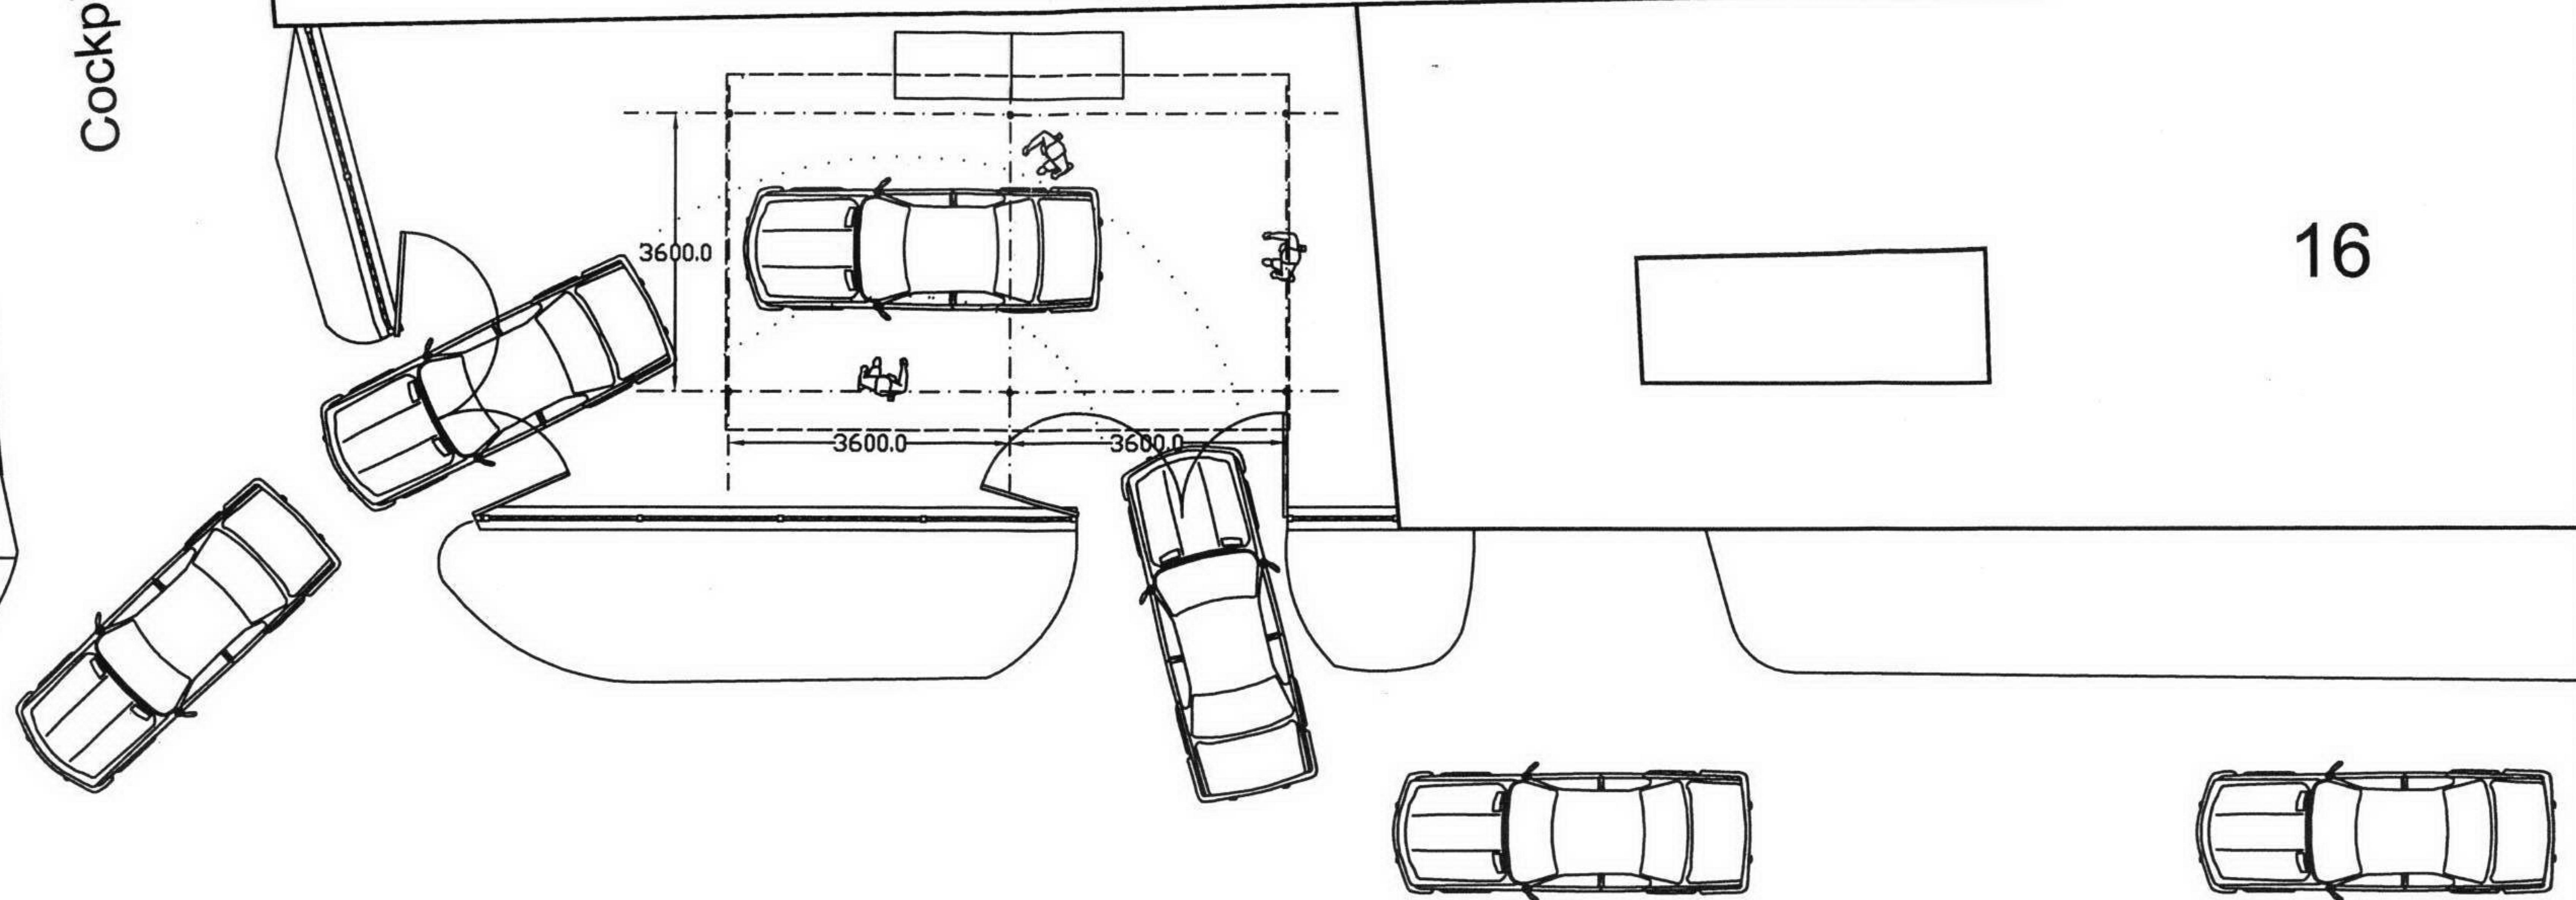


PROPOSED ROOF PLAN 1:100

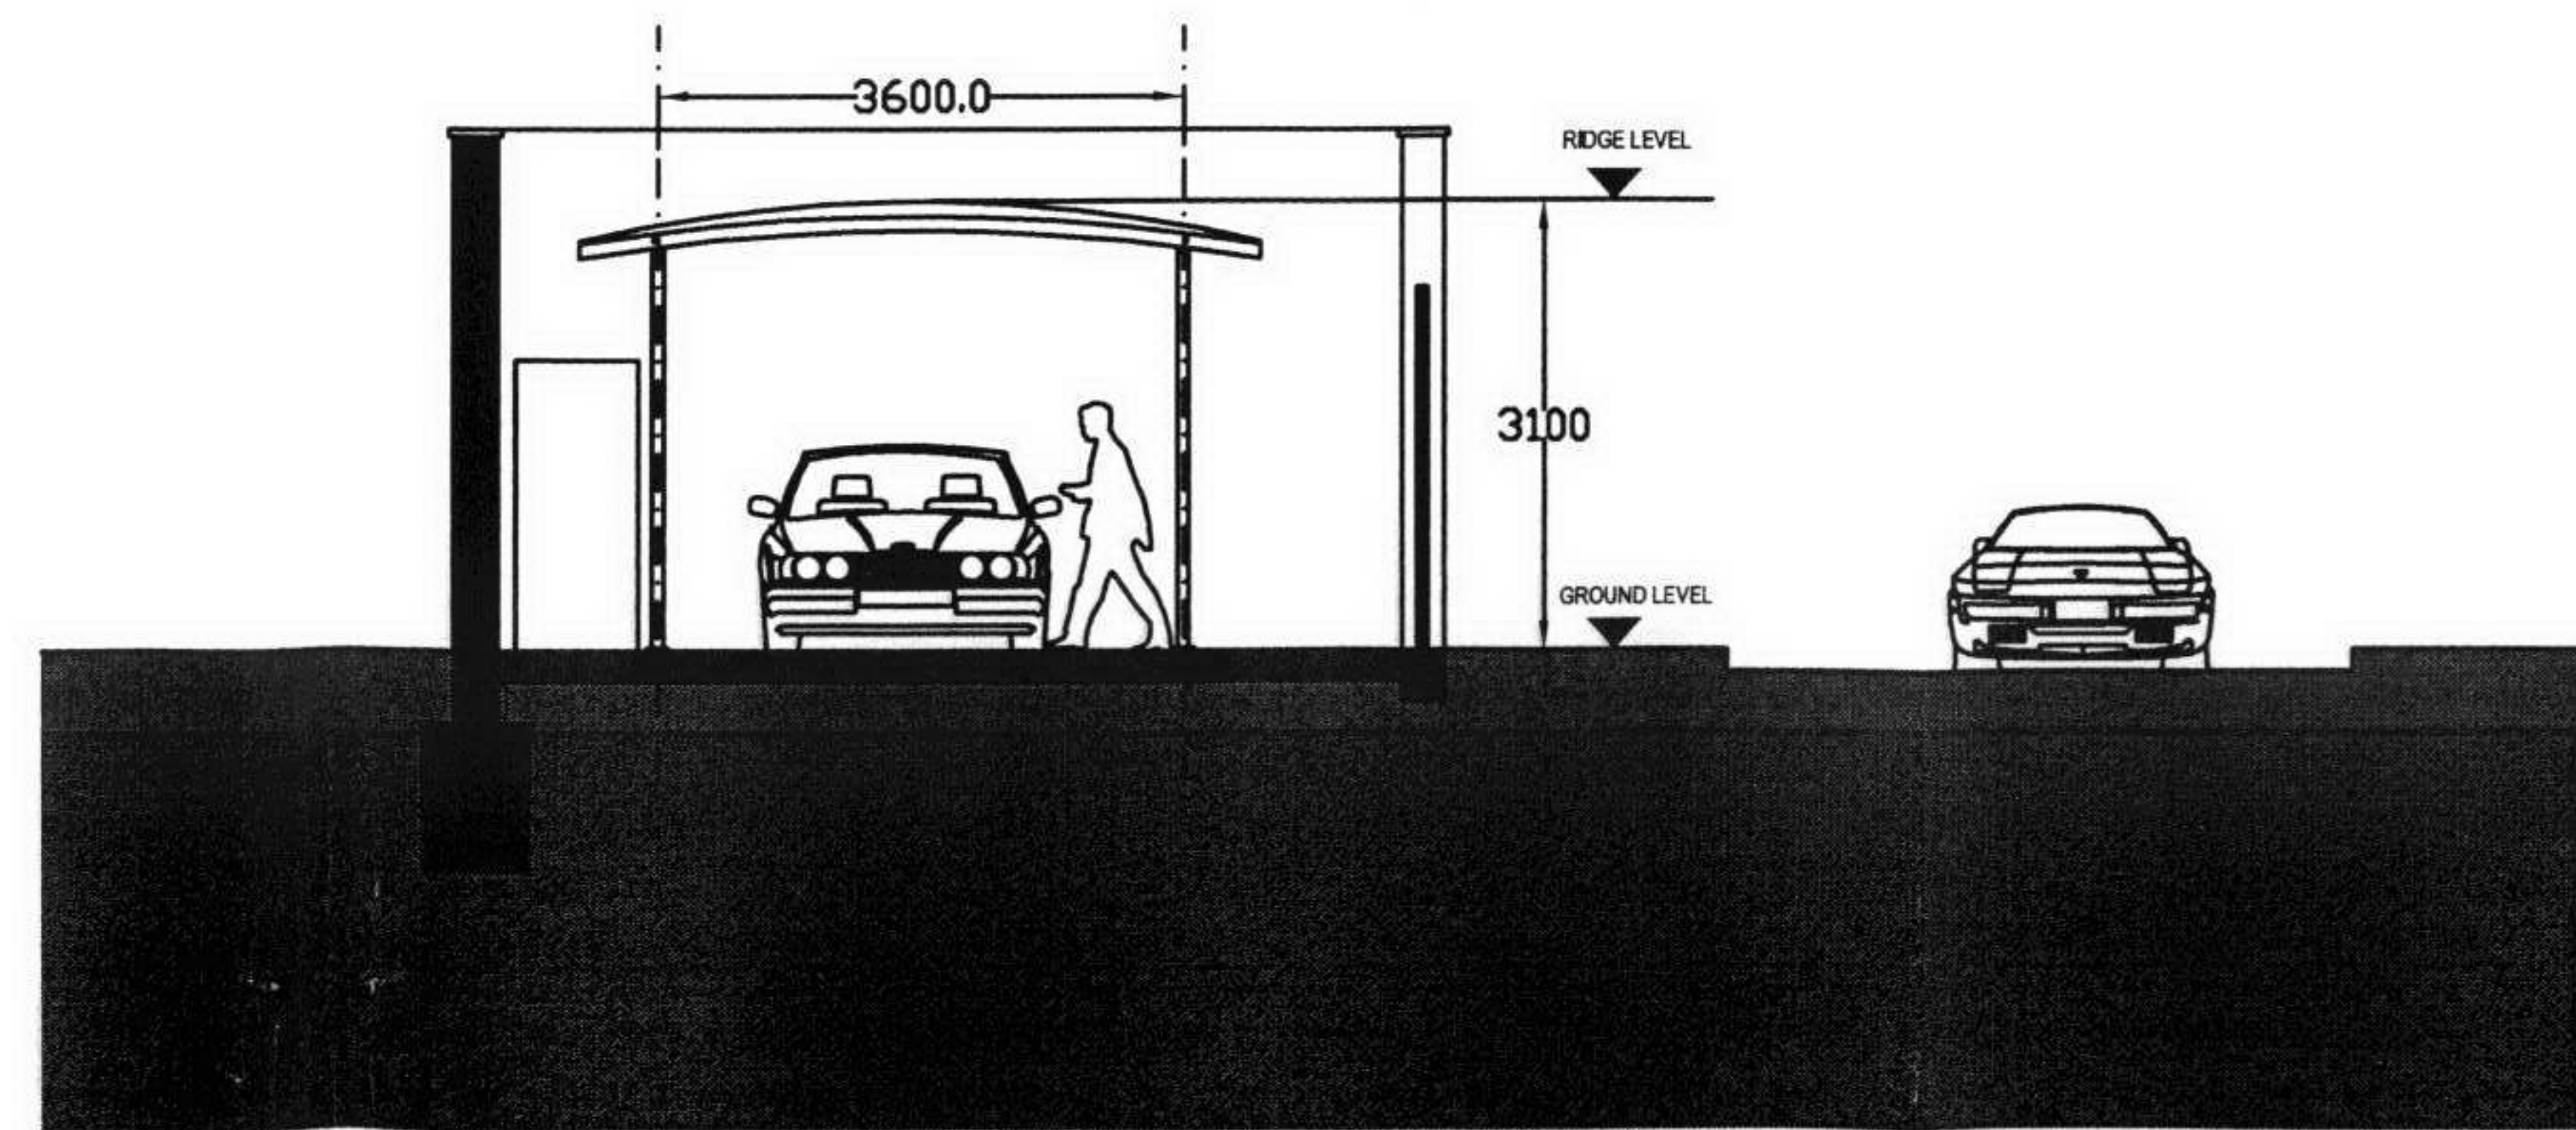

PROPOSED SECTION 1:100

RECEIVED
17 APR 2007

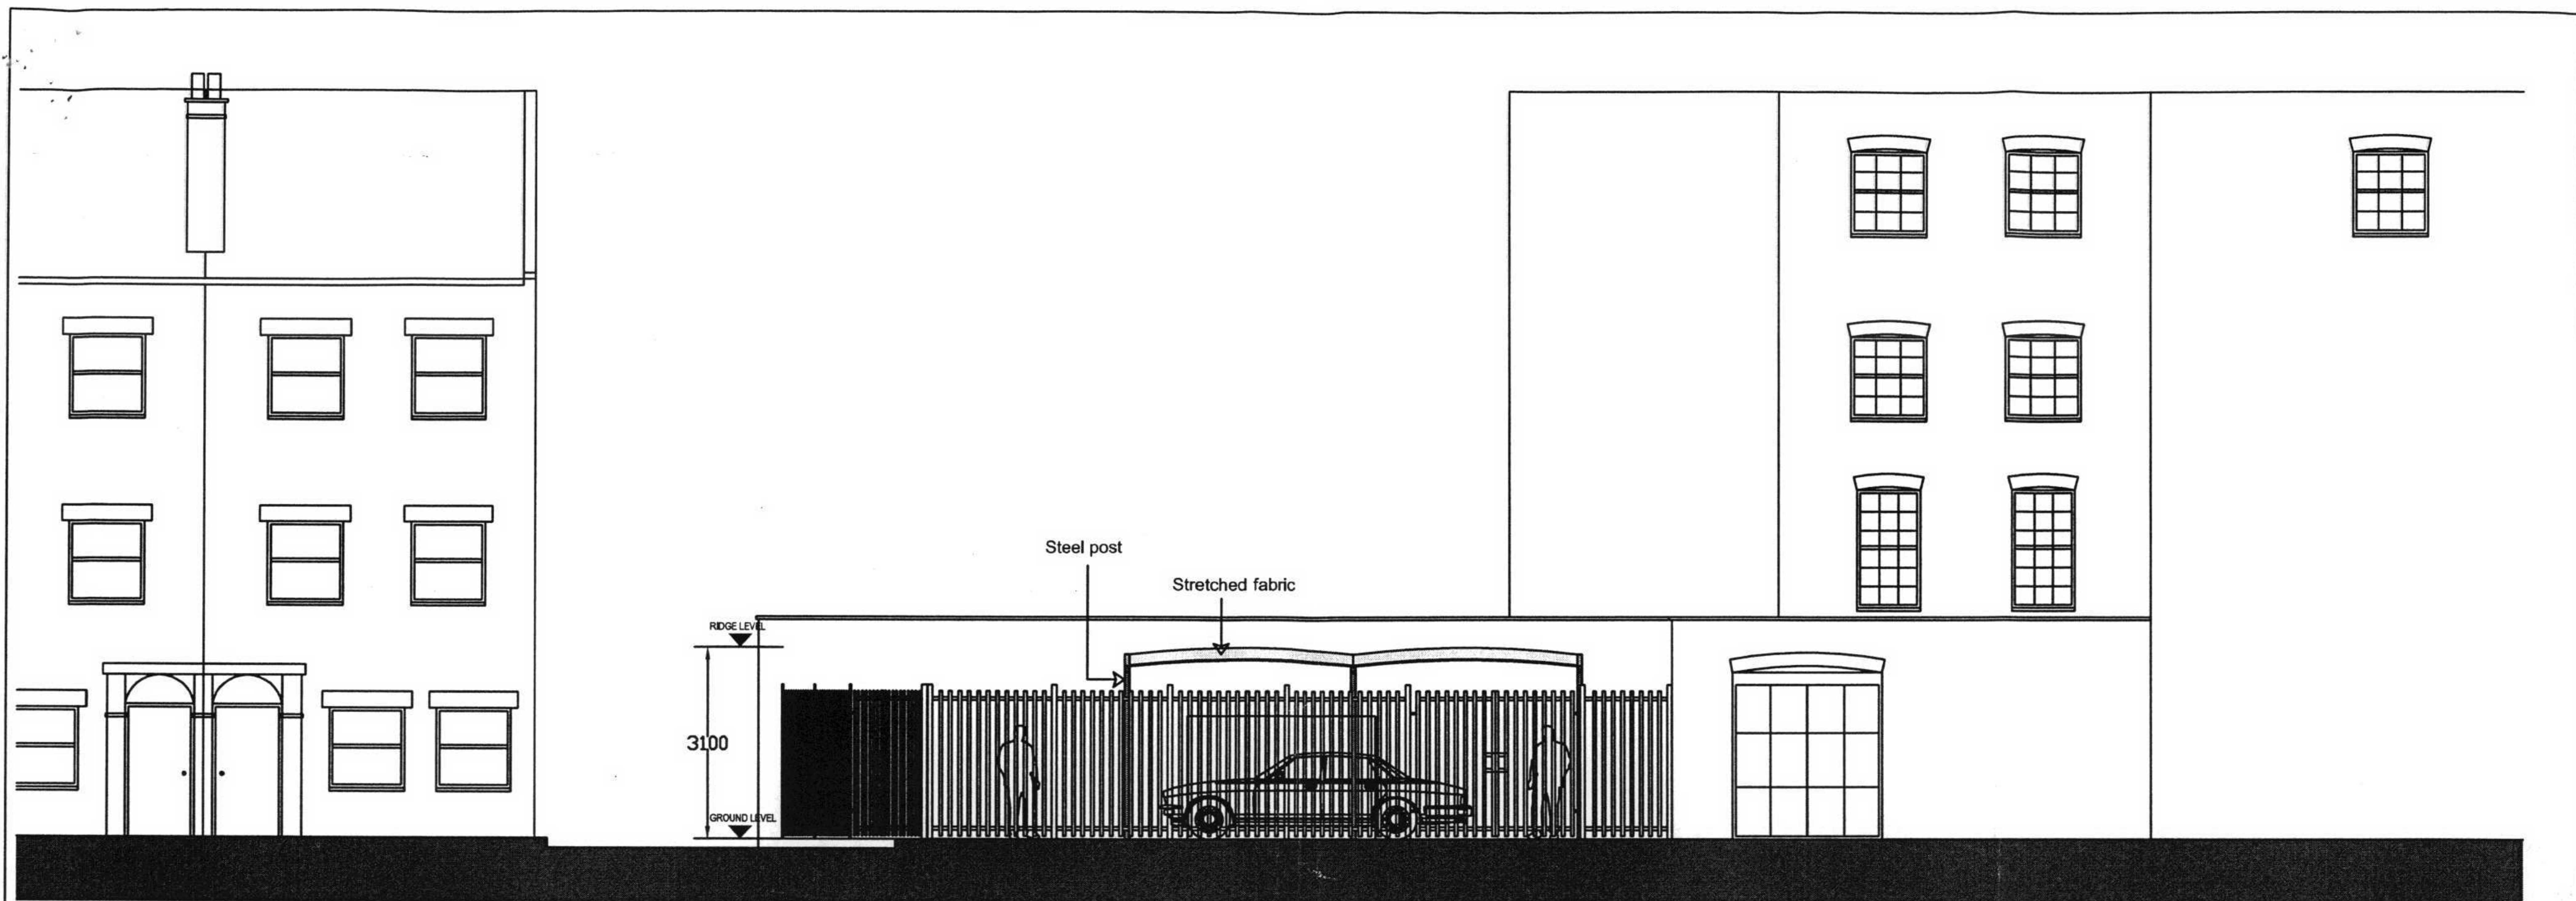

PROPOSED NORTH ELEVATION 1:100



PROPOSED EAST ELEVATION 1:100

RECEIVED
17 APR 2007