


--- approximate
outline of
current planning
approved
scheme

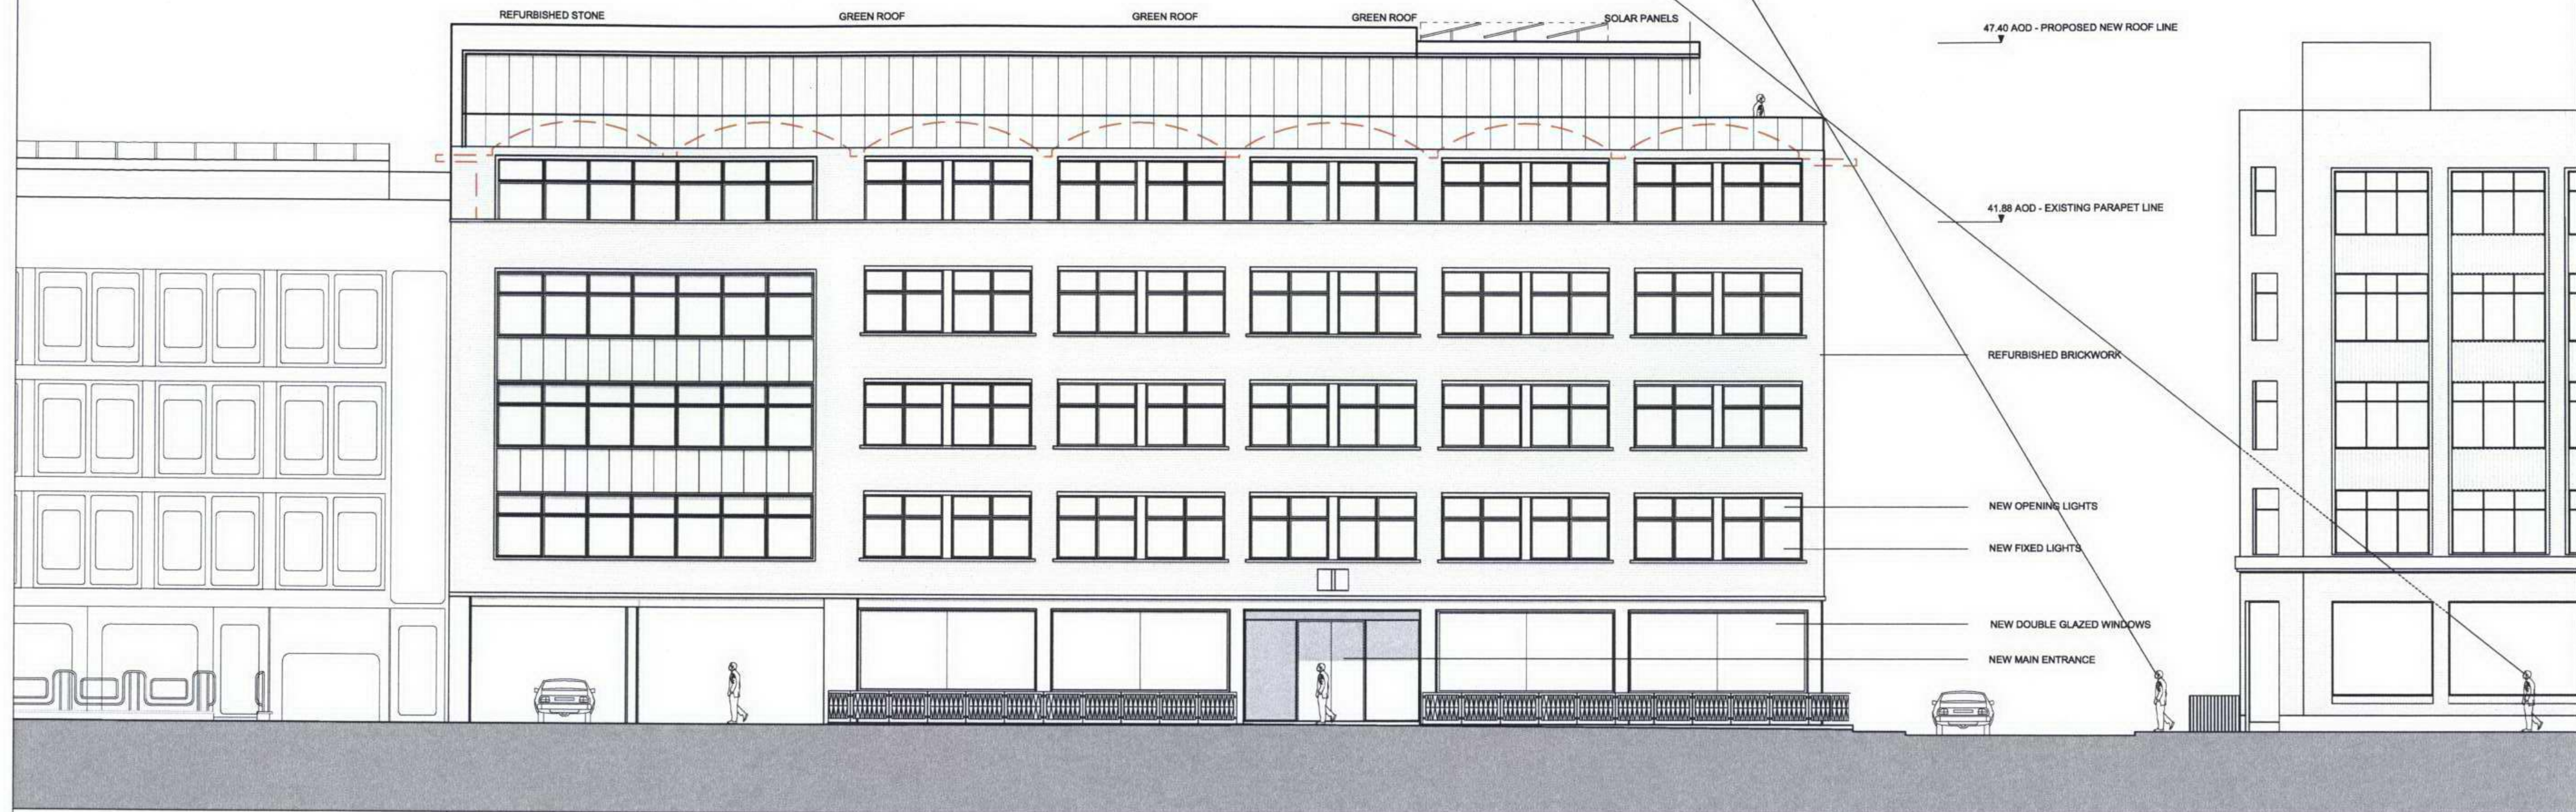

45-51 WHITFIELD ST.

ASTA HOUSE

CHITTY ST.

67-69 WHITFIELD ST.

WHITFIELD STREET ELEVATION - PROPOSED


A 19/09/05 JPL REISSUED FOR PLANNING

Revisions

Arup Associates

37 Fitzroy Square, London W1T 6EY
tel 020 7755 5555 fax 020 7755 2561
www.arupassociates.com

ASTA HOUSE

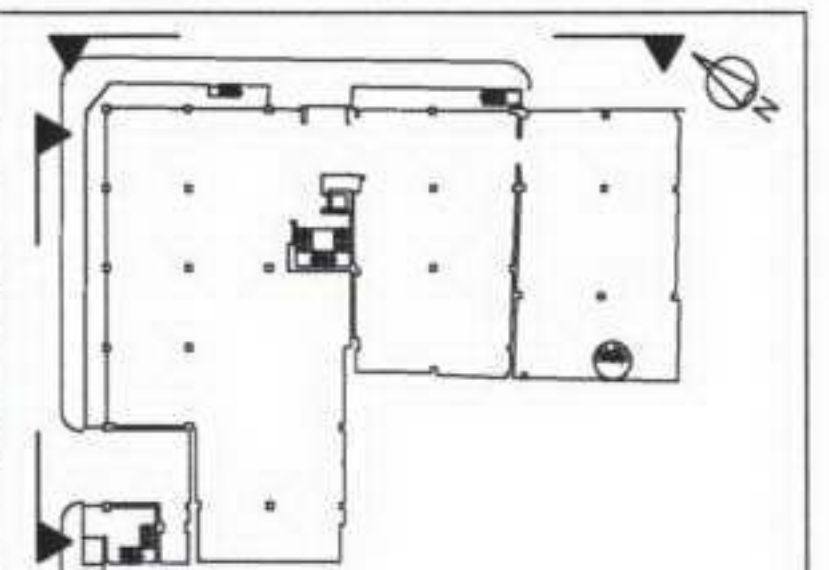

Key Plan

Drawing Title
GENERAL ARRANGEMENT
WHITFIELD STREET AND
CHITTY STREET ELEVATIONS
AS REVISED


Scale bar
Scale 1:100

Scale 1:100

Status PLANNING

First issued 23/04/07

Job No. AA39182-00 / P 30-510
Dwg. No. B
Rev.

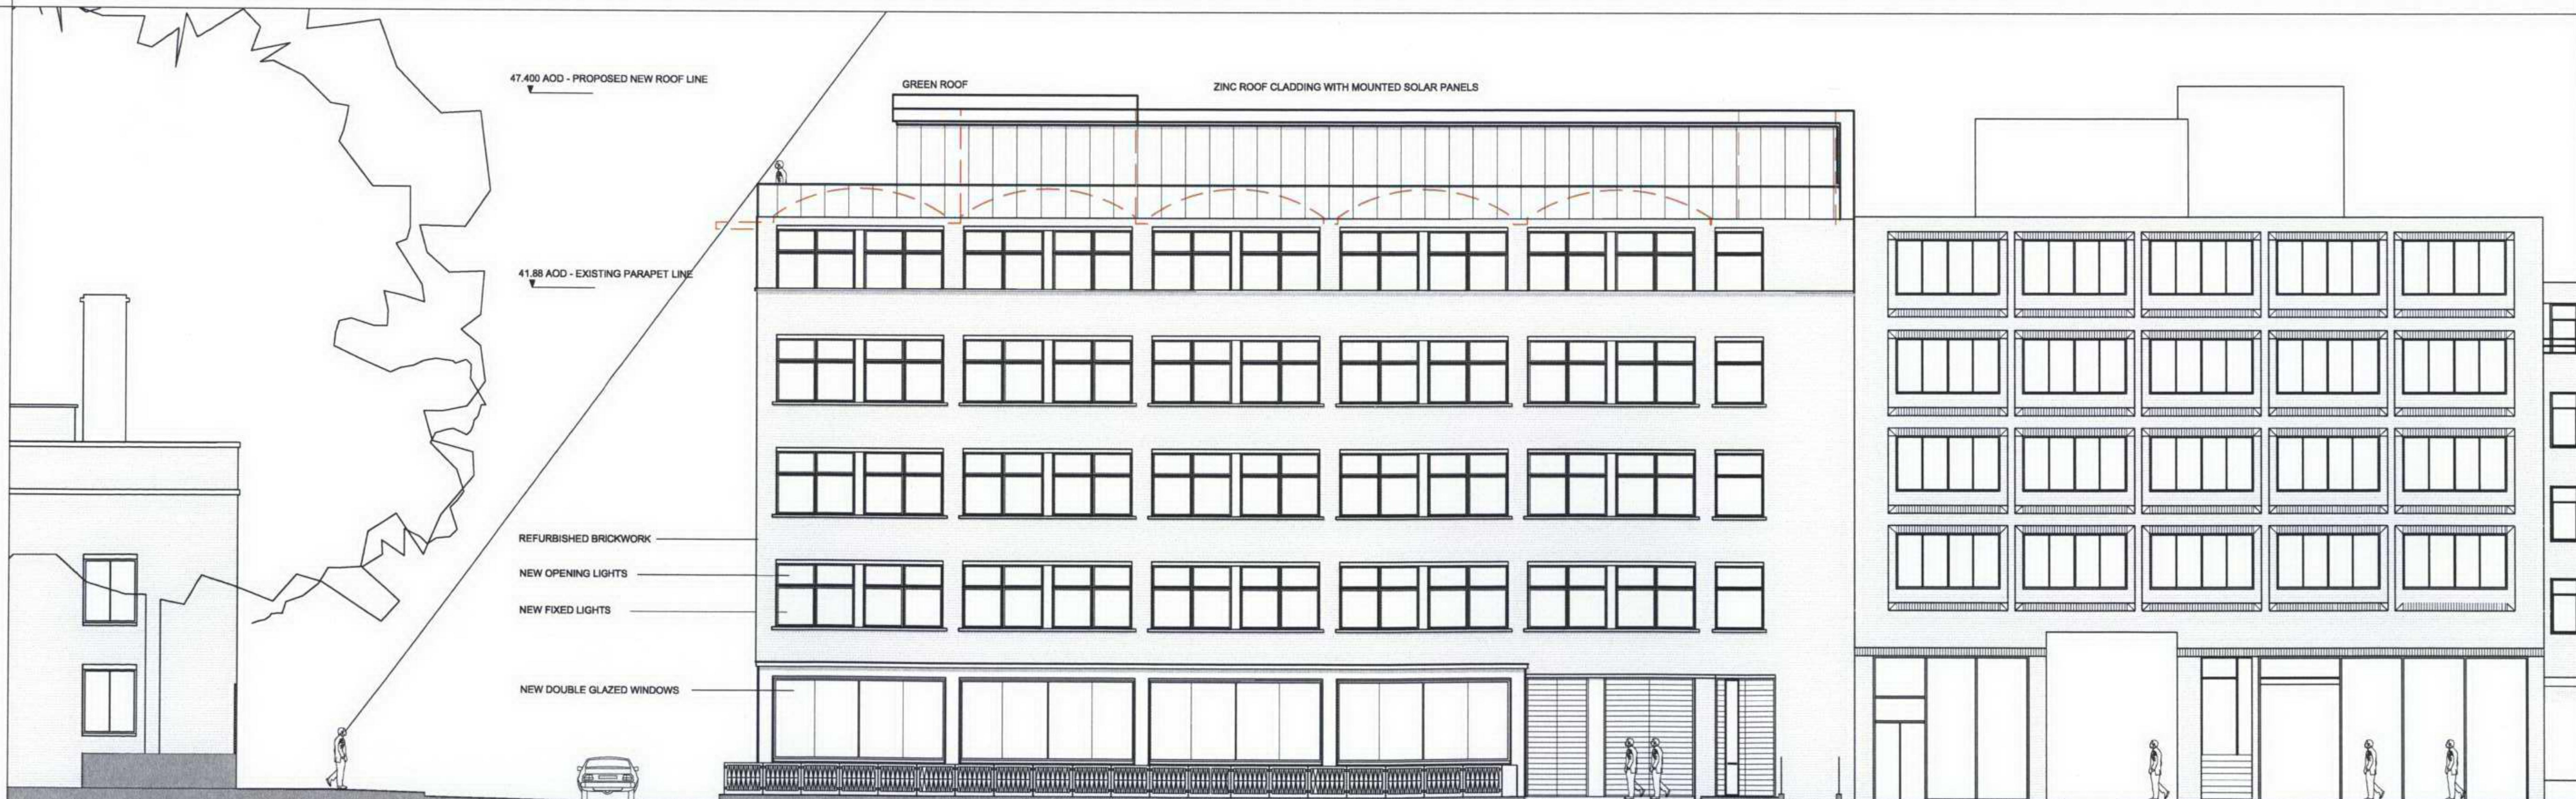

WHITFIELD
MEMORIAL
CONGREGATIONAL
CHURCH

WHITFIELD ST.

ASTA HOUSE

2-3 CHITTY ST.

CHITTY STREET ELEVATION - PROPOSED