


Notes

--- approximate
outline of
current planning
approved
scheme

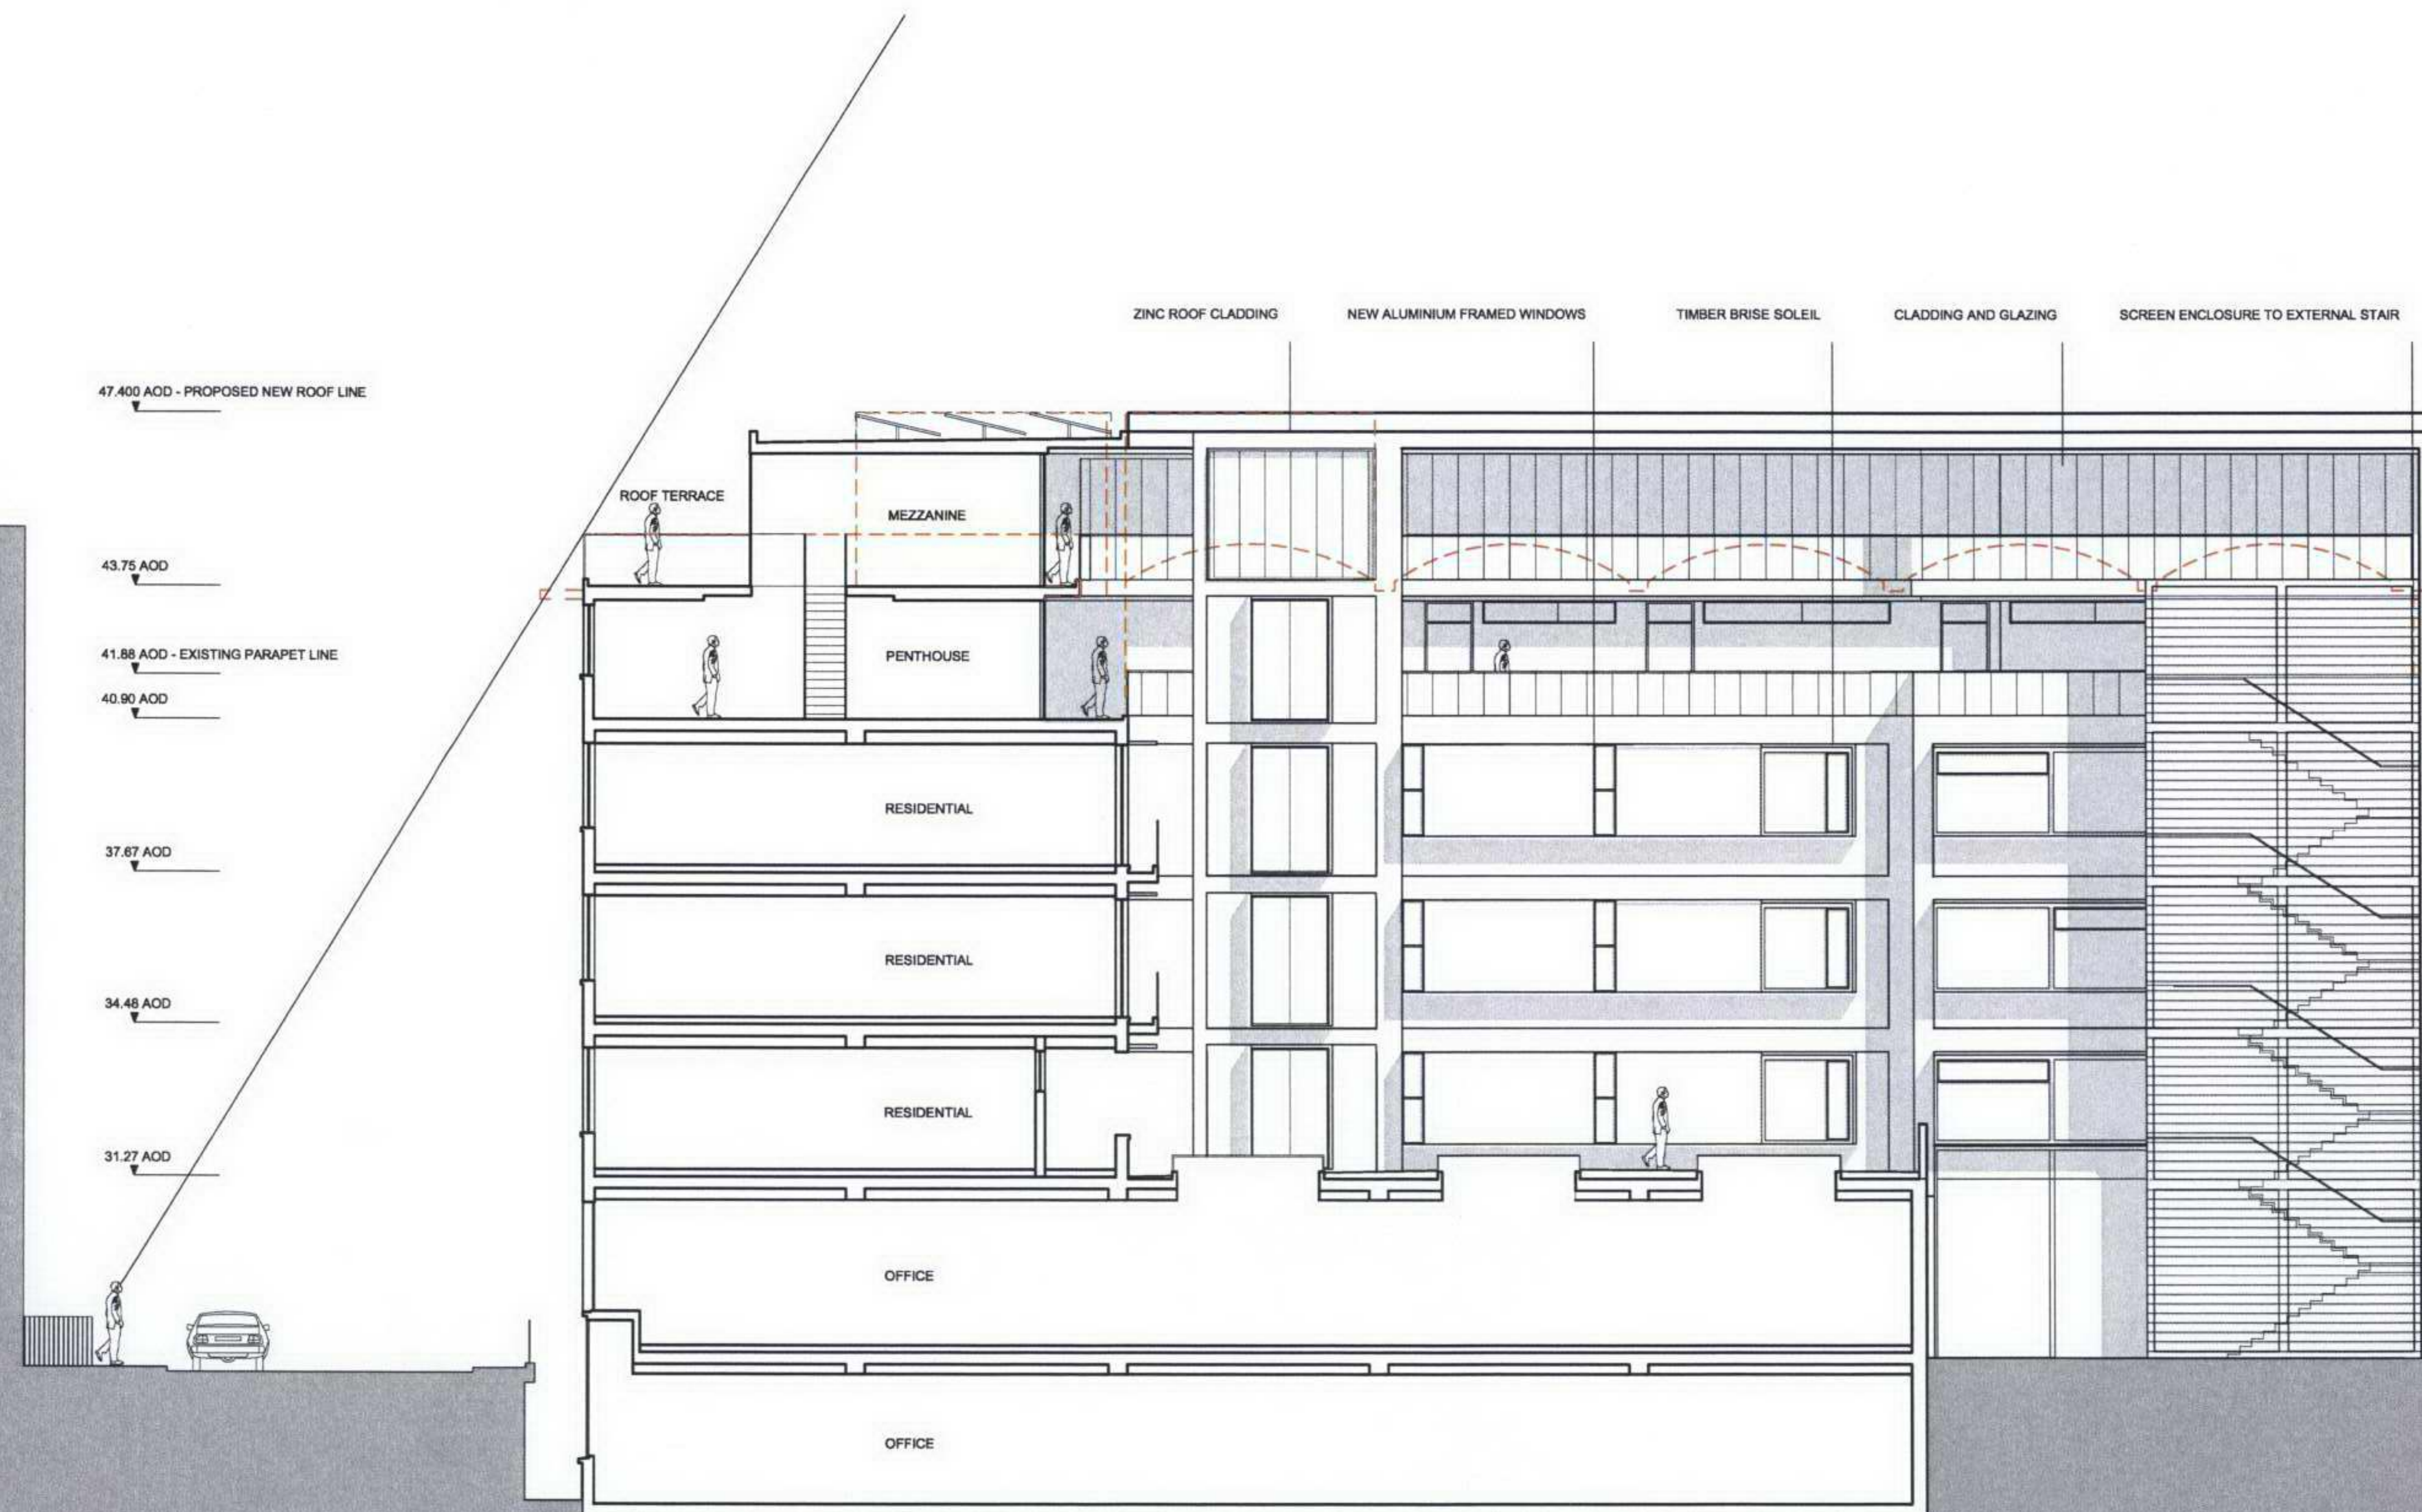


A 19/09/05 JPL REISSUED FOR PLANNING
1ST FLOOR BALCONY ADDITION

Revisions

Arup Associates

37 Fitzroy Square, London W1T 6EY
tel 020 7755 5555 fax 020 7755 2561
www.arupassociates.com

ASTA HOUSE

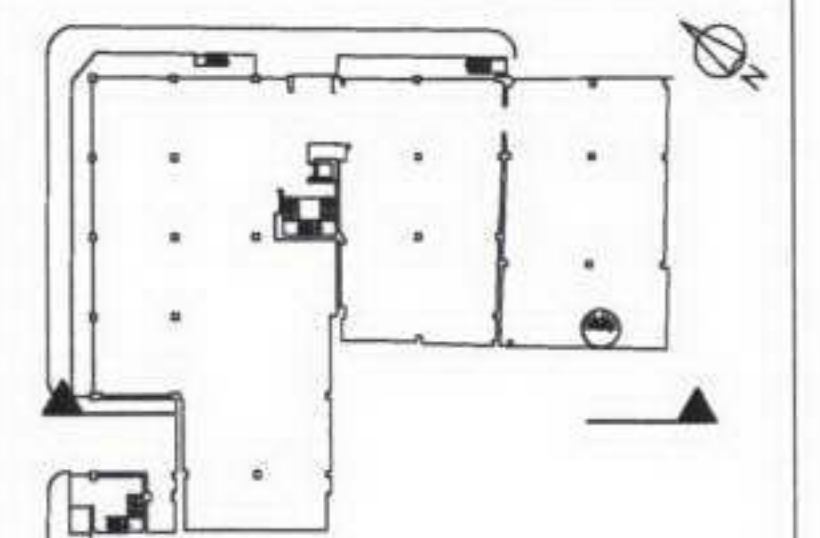

Key Plan

Drawing Title
GENERAL ARRANGEMENT
SECTIONAL ELEVATION THROUGH
CHITTY STREET TOWARDS
WHITFIELD STREET
AS PROPOSED

Scale bar
0 5 Metres
Scale 1:100

Scale 1:100


Status PLANNING

First issued 23/04/07

Job No.	Dwg. No.	Rev.
AA39182-00 / P 30-520		B

Notes

--- approximate
outline of
current planning
approved
scheme

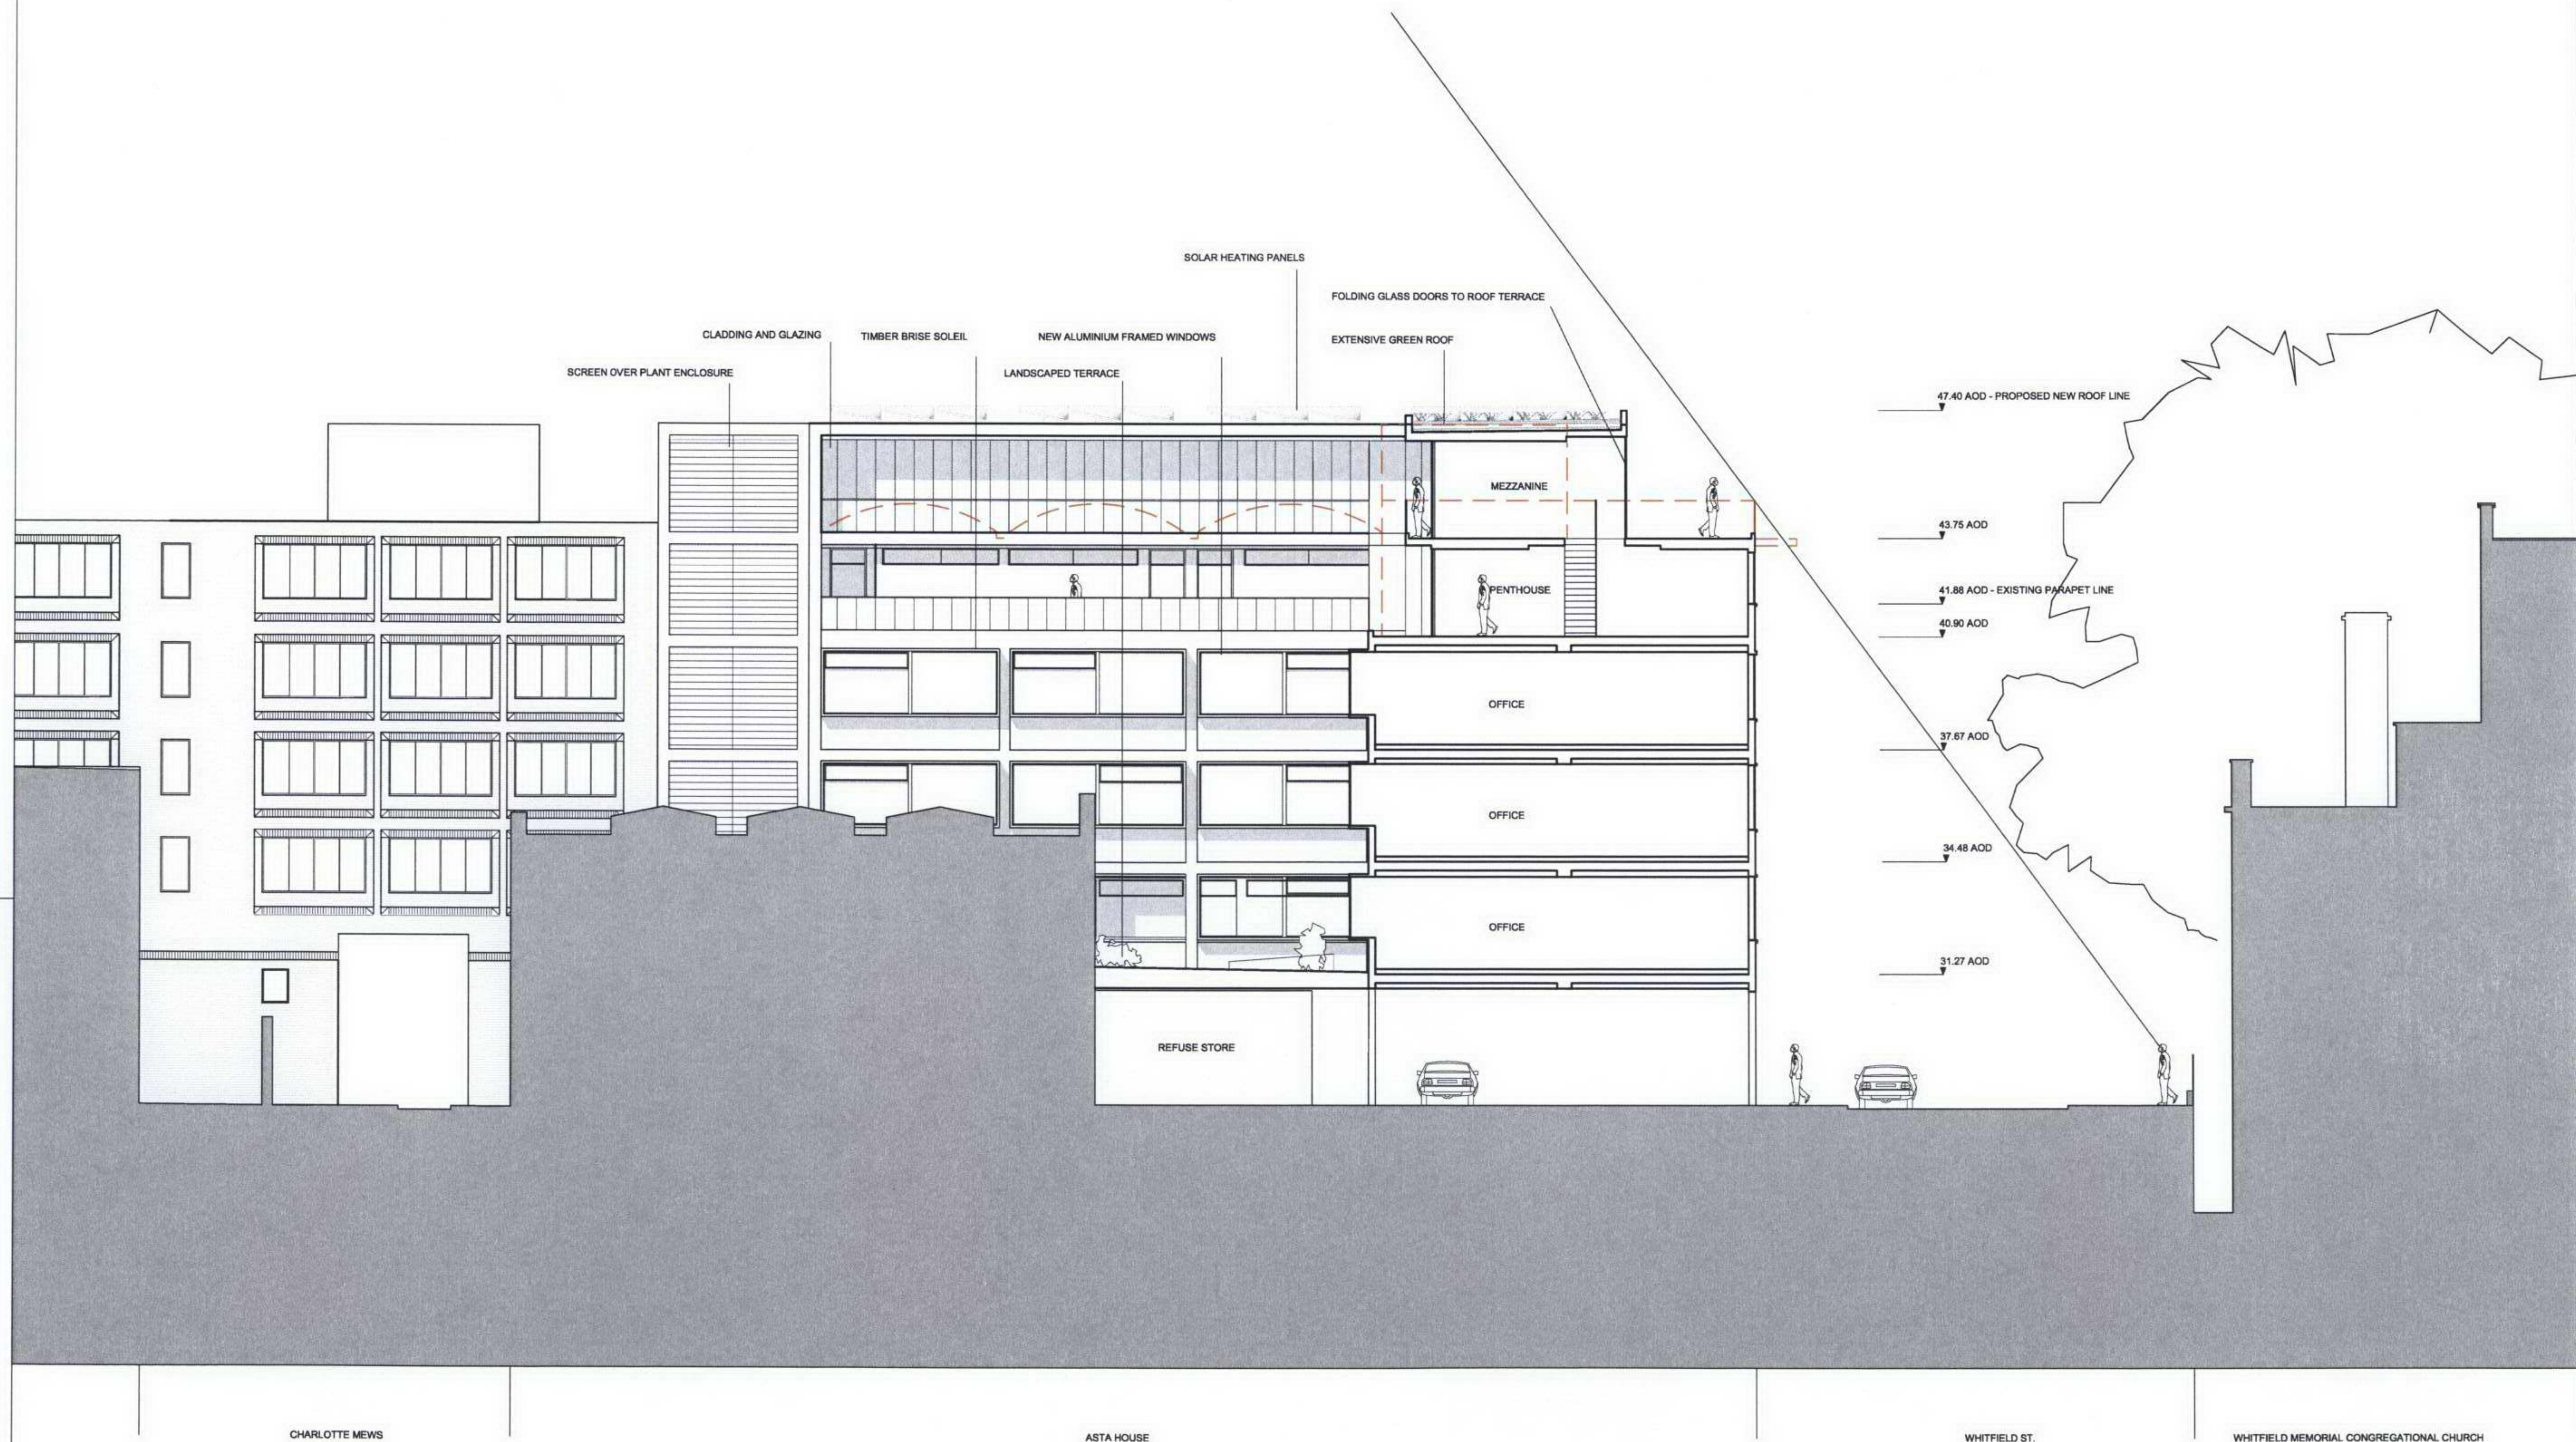


A 19/09/05 JPL REISSUED FOR PLANNING

Revisions

Arup Associates

37 Fitzroy Square, London W1T 6EY
tel 020 7755 5555 fax 020 7755 2561
www.arupassociates.com

ASTA HOUSE

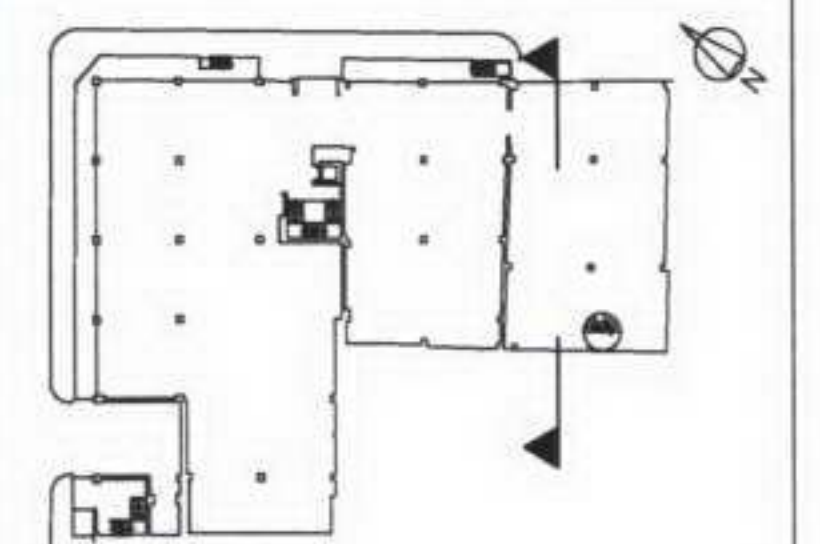

Key Plan

Drawing Title
GENERAL ARRANGEMENT
SECTIONAL ELEVATION
THROUGH WHITFIELD STREET
TOWARDS CHITTY STREET
AS PROPOSED

Scale bar
0 5 Metres
Scale 1:100

Scale 1:100

Status PLANNING

First issued 23/04/07

Job No.	Dwg. No.	Rev.
AA39182-00 / P 30-530		B

SECTIONAL ELEVATION THROUGH WHITFIELD ST TOWARDS CHITTY ST - PROPOSED