


## Notes

— approximate  
outline of  
current planning  
approved  
scheme

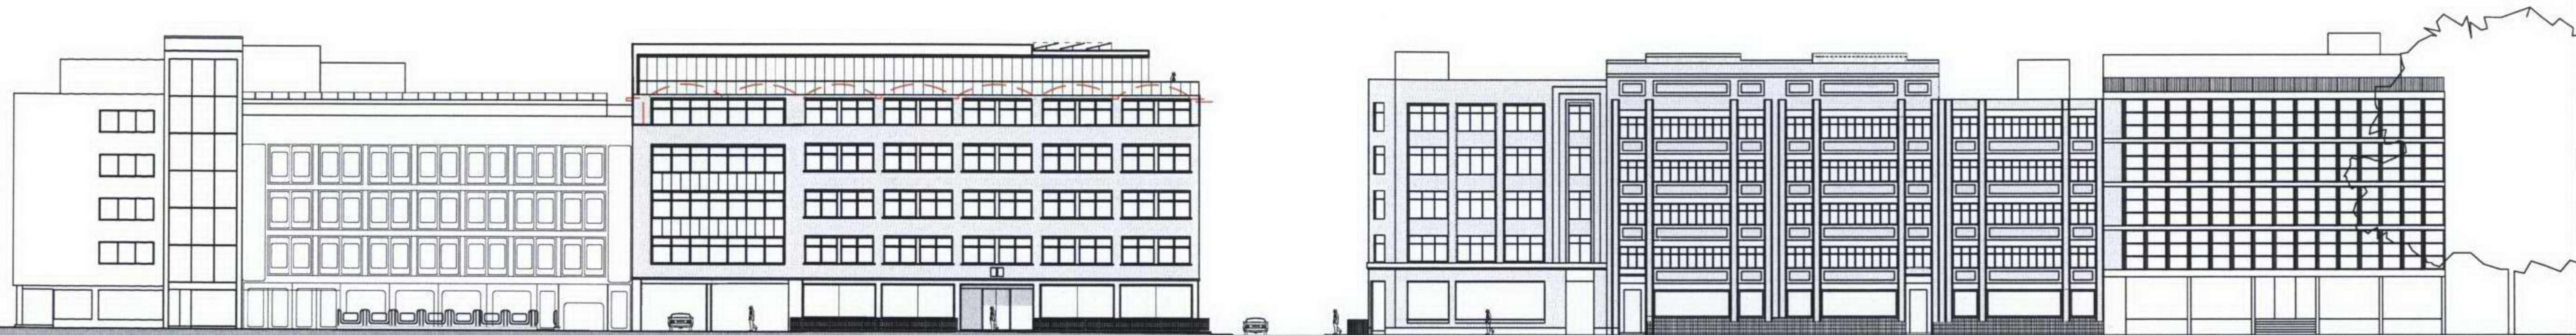

PROPOSED DEVELOPMENT

CHITTY ST.

WHITFIELD STREET ELEVATION - PROPOSED


A 19/06/06 JPL REISSUED FOR PLANNING  
BALCONY ACCESS AT LEVEL 1

## Revisions

## Arup Associates

37 Fitzroy Square, London W1T 6EY  
tel 020 7755 5555 fax 020 7755 2561  
www.arupassociates.com

## ASTA HOUSE

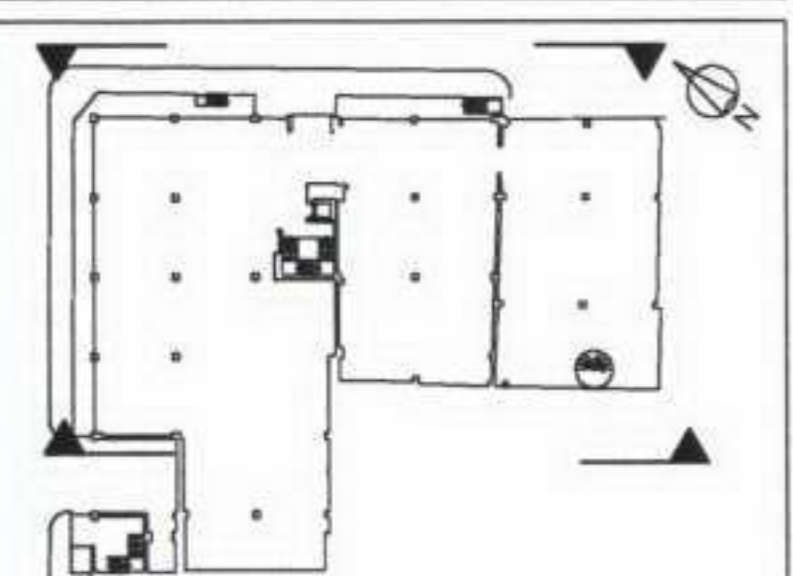

Key Plan

Drawing Title  
GENERAL ARRANGEMENT  
CONTEXT ELEVATIONS AND  
SECTIONS - SHEET 1.  
AS PROPOSED

Scale bar 0 5 Metres  
Scale 1:250

Scale 1:250

Status PLANNING

First Issued 23/04/07

Job No.	Dwg. No.	Rev.
AA39182-00 / P 30-540		B

HOWLAND STREET

CHITTY ST.

PROPOSED DEVELOPMENT

SECTIONAL ELEVATION THROUGH CHITTY ST. TOWARDS WHITFIELD ST. - PROPOSED



Notes

— approximate  
outline of  
current planning  
approved  
scheme



CHITTY STREET ELEVATION - PROPOSED


A 19/09/05 JPL REISSUED FOR PLANNING

Revisions

## Arup Associates

37 Fitzroy Square, London W1T 6EY  
tel 020 7755 5555 fax 020 7755 2561  
www.arupassociates.com

### ASTA HOUSE

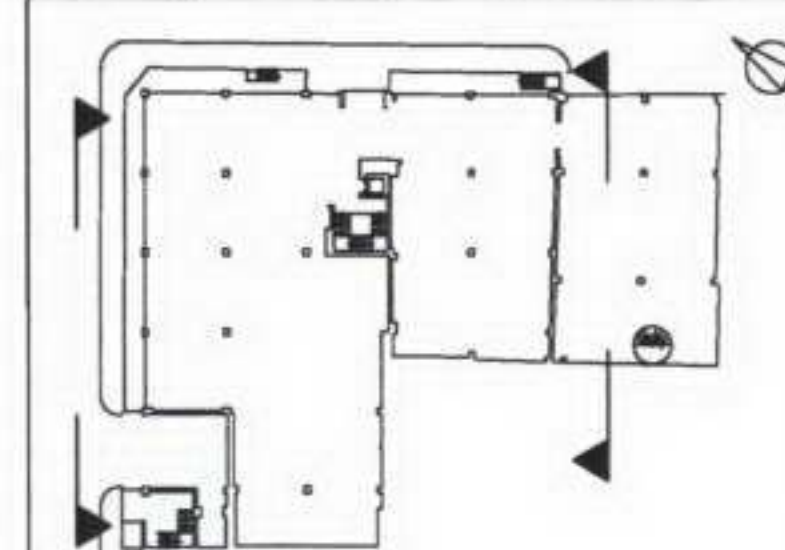

Key Plan

Drawing Title

GENERAL ARRANGEMENT  
CONTEXT ELEVATIONS AND  
SECTIONS - SHEET 2.  
AS PROPOSED


Scale bar 0 5 Metres  
Scale 1:250

Scale 1:250

Status PLANNING

First issued 23/04/07

Job No. Dwg. No. Rev.  
AA39182-00 / P 30-550 B

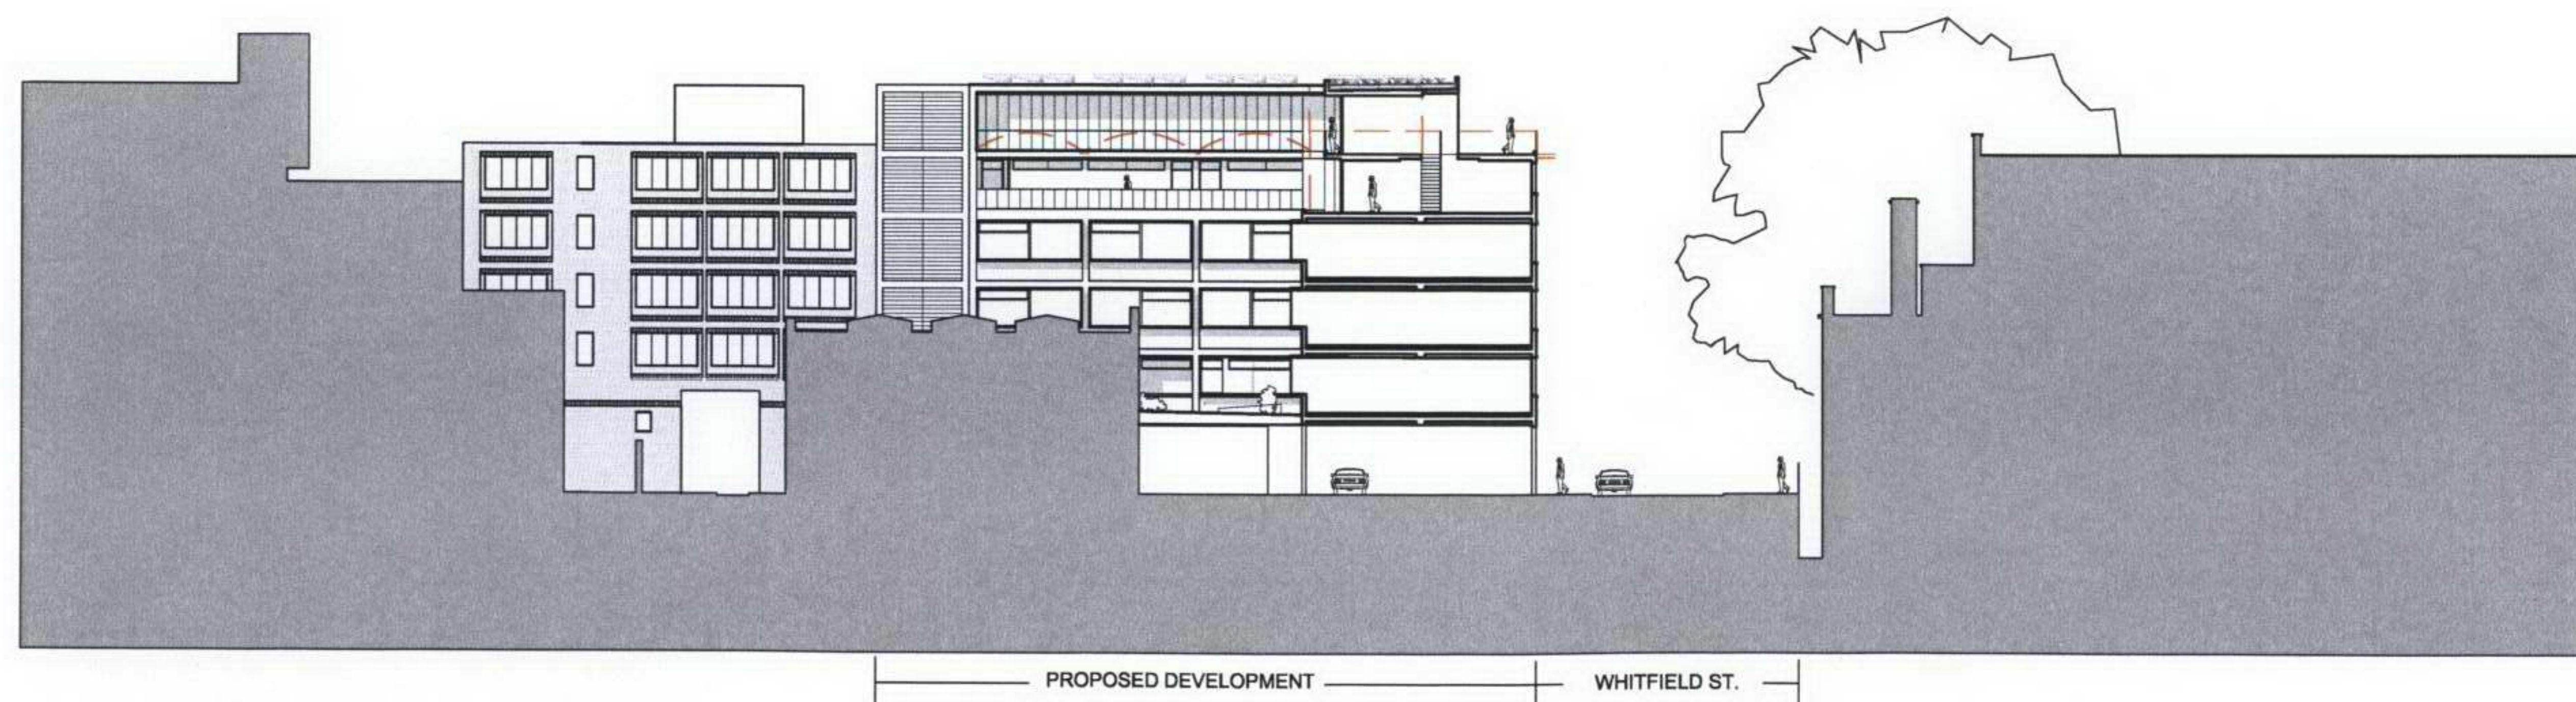

SECTIONAL ELEVATION THROUGH WHITFIELD ST. TOWARDS CHITTY ST. - PROPOSED