

A1

FIGURED DIMENSIONS ONLY TO BE USED

Notes



WHITFIELD STREET ELEVATION - EXISTING


A 19/09/05 JPL REISSUED FOR PLANNING

Revisions


Arup Associates

37 Fitzroy Square, London W1T 6EY
tel 020 7755 5555 fax 020 7755 2561
www.arupassociates.com

ASTA HOUSE

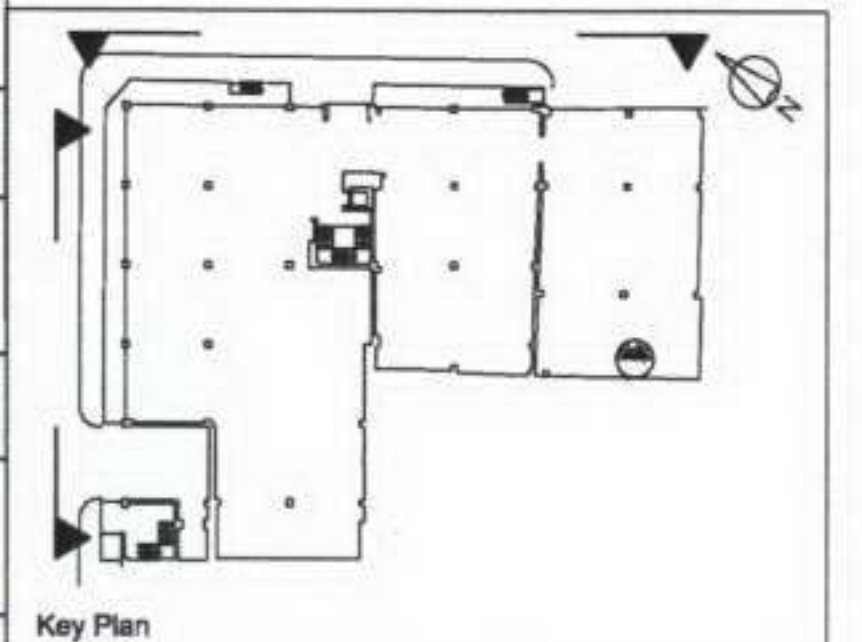

Drawing Title
**GENERAL ARRANGEMENT
WHITFIELD STREET AND
CHITTY STREET ELEVATIONS
AS EXISTING**

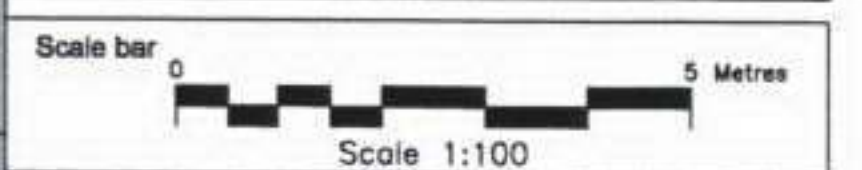

Scale 1:100

Status **PLANNING**

First issued 23/04/07

Job No.	Dwg. No.	Rev.
AA39182-00 / P 90-510		A



CHITTY STREET ELEVATION - EXISTING

Notes

43.75 AOD - EXISTING LIFT OVERRUN

41.86 AOD - EXISTING PARAPET LINE

40.90 AOD

37.57 AOD

34.48 AOD

31.27 AOD

20M AOD

LIFT OVERRUN

BRICKWORK

EXISTING CONCRETE FRAME

EXISTING CRITTALL WINDOWS

EXISTING FIRE ESCAPE

OFFICE

OFFICE

OFFICE

OFFICE

OFFICE

15 CHITTY ST.


CHITTY ST.

ASTA HOUSE

45-51 WHITFIELD ST.

A 19/09/05 JPL REISSUED FOR PLANNING

Revisions

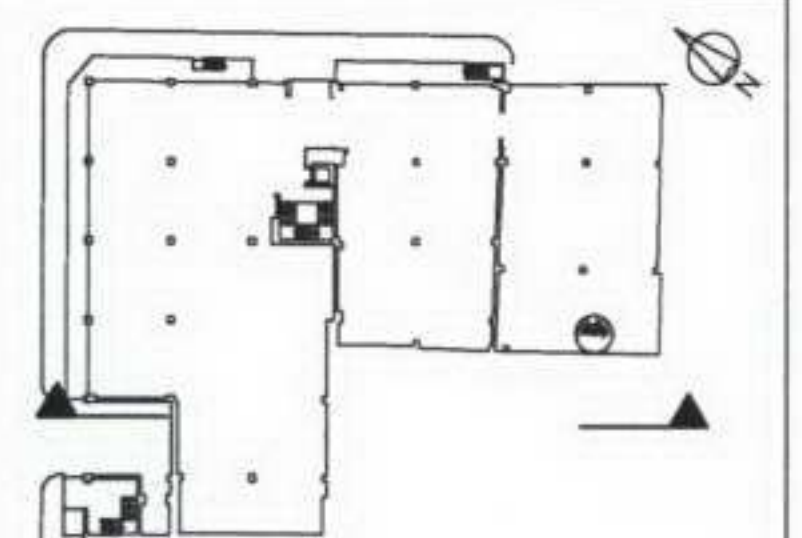Arup Associates37 Fitzroy Square, London W1T 6EY
tel 020 7755 5555 fax 020 7755 2561
www.arupassociates.com**ASTA HOUSE**

Key Plan

Drawing Title
GENERAL ARRANGEMENT
SECTIONAL ELEVATION THROUGH
CHITTY STREET TOWARDS
WHITFIELD STREET
AS EXISTING

Scale bar 0 5 Metres
Scale 1:100

Scale 1:100


Status PLANNING

First issued 23/04/07

Job No. Dwg. No. Rev.
AA39182-00 / P 90-520 A

SECTIONAL ELEVATION THROUGH CHITTY ST. TOWARDS WHITFIELD ST - EXISTING

Notes

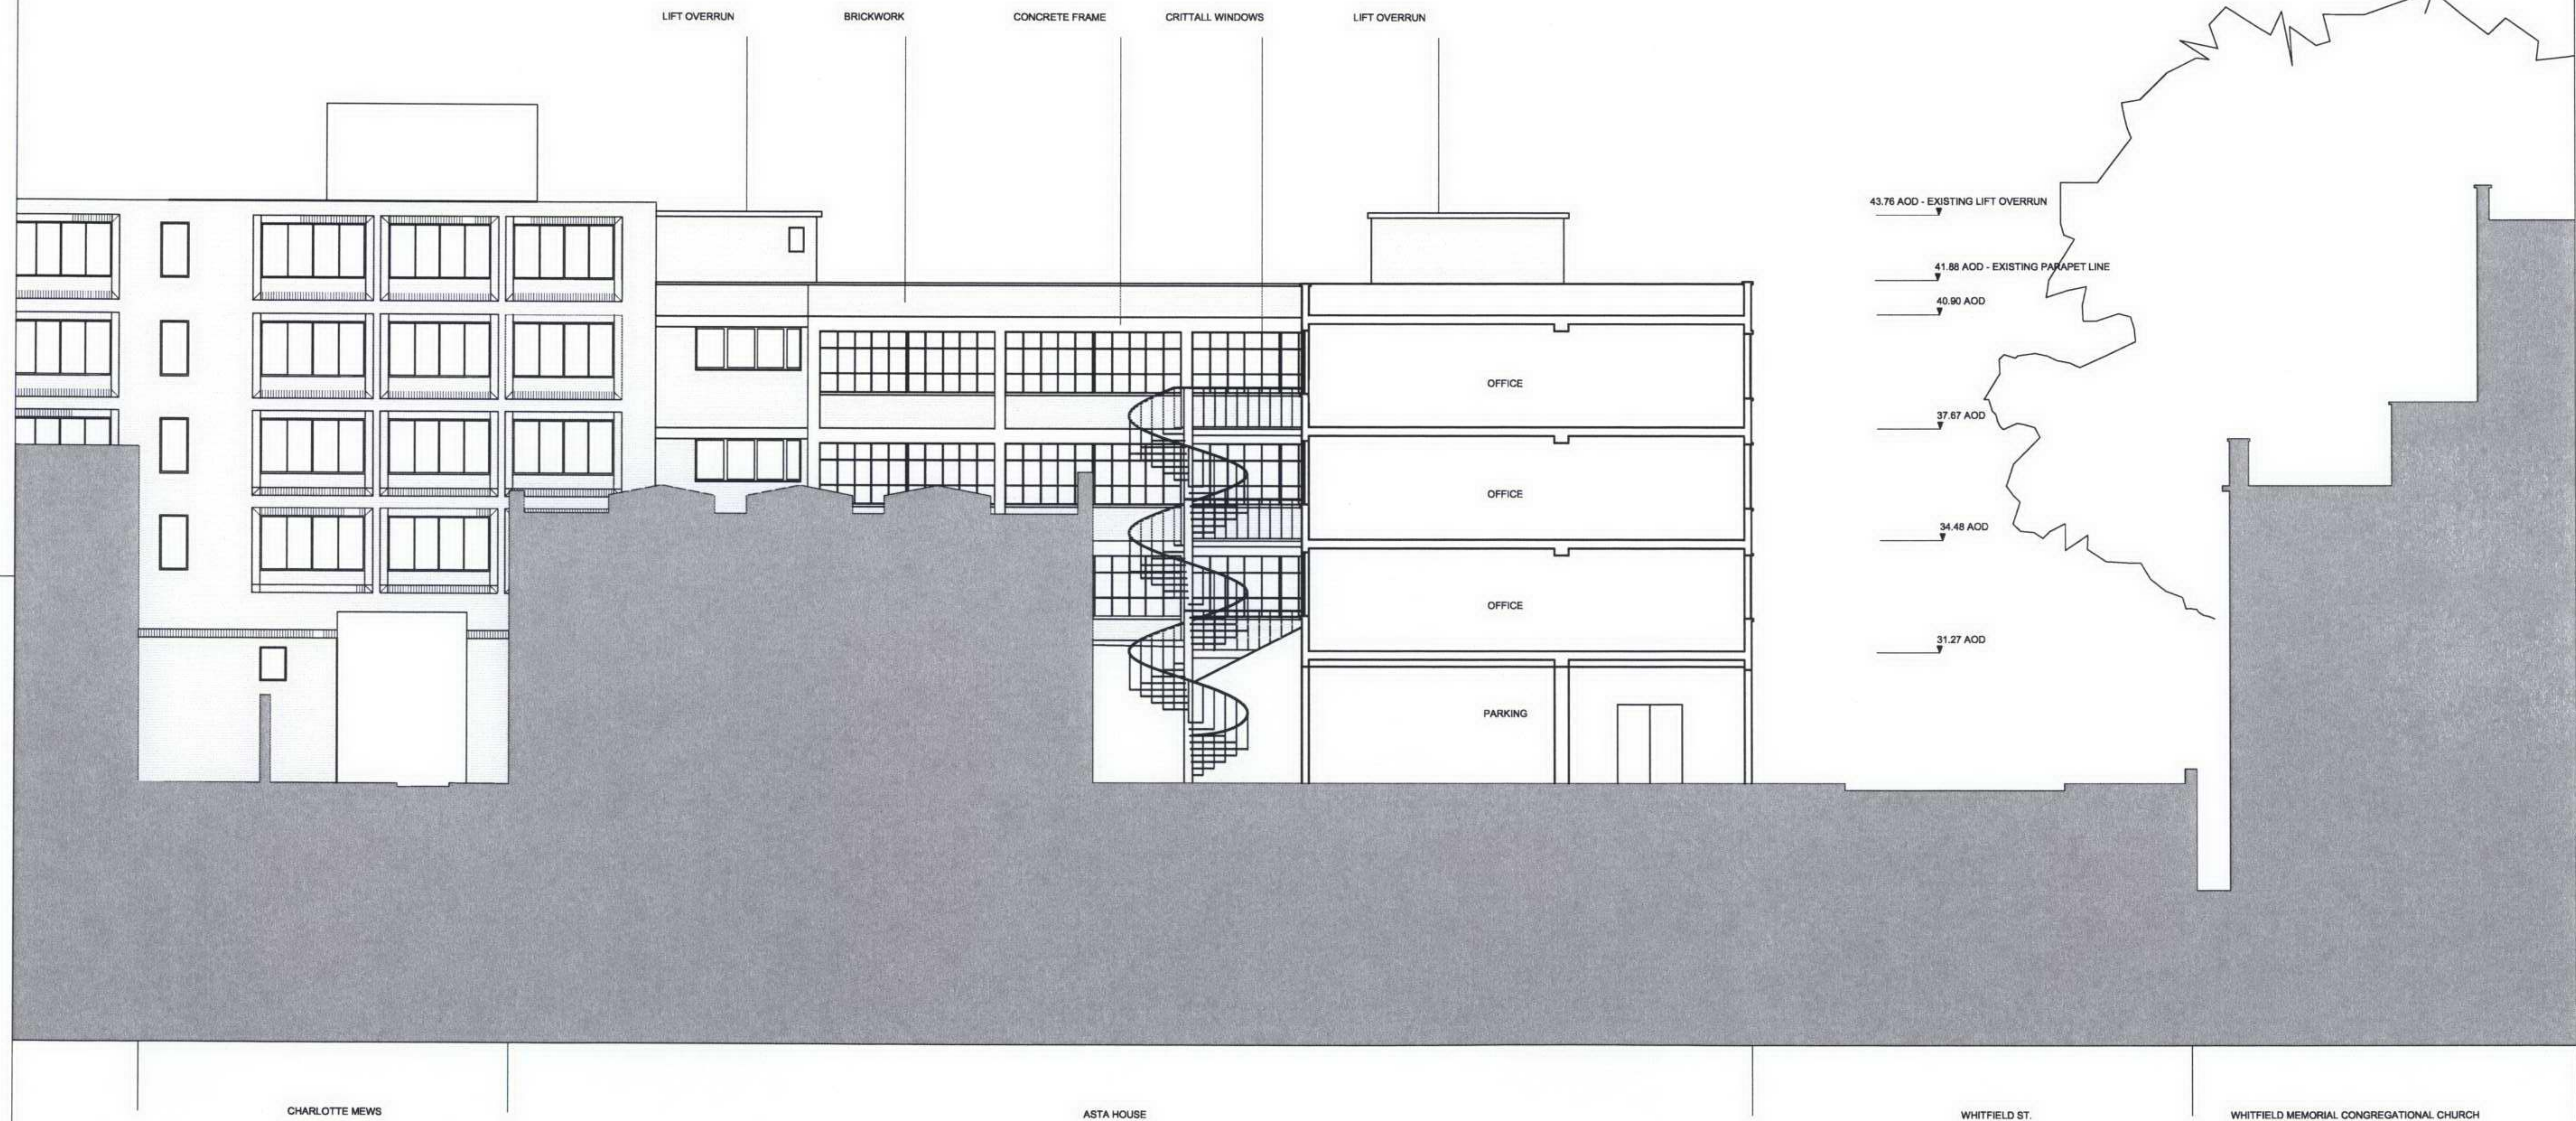


A 19/09/05 JPL REISSUED FOR PLANNING

Revisions

Arup Associates

37 Fitzroy Square, London W1T 6EY
tel 020 7755 5555 fax 020 7755 2561
www.arupassociates.com

ASTA HOUSE

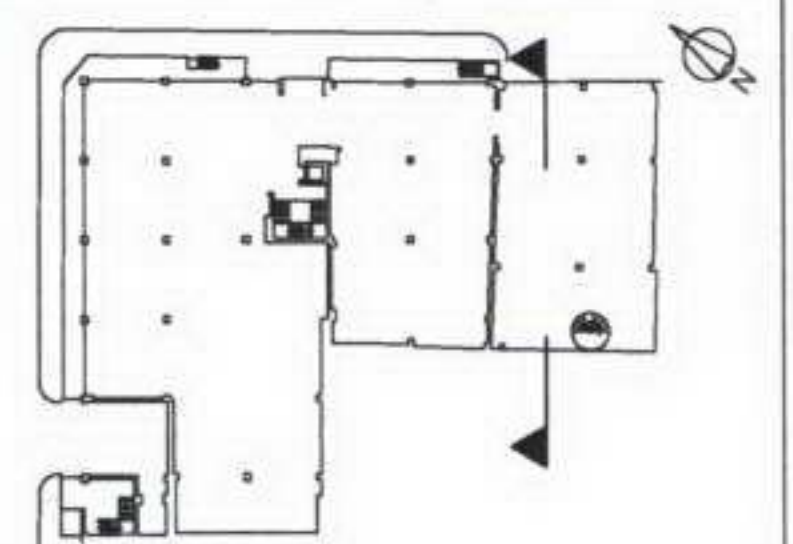

Key Plan

Drawing Title
GENERAL ARRANGEMENT
SECTIONAL ELEVATION
THROUGH WHITFIELD STREET
TOWARDS CHITTY STREET
AS EXISTING

Scale bar 0 5 Metres
Scale 1:100

Scale 1:100

Status PLANNING

First issued 23/04/07

Job No. AA39182-00 / P 90-530 Dwg. No. A Rev.