


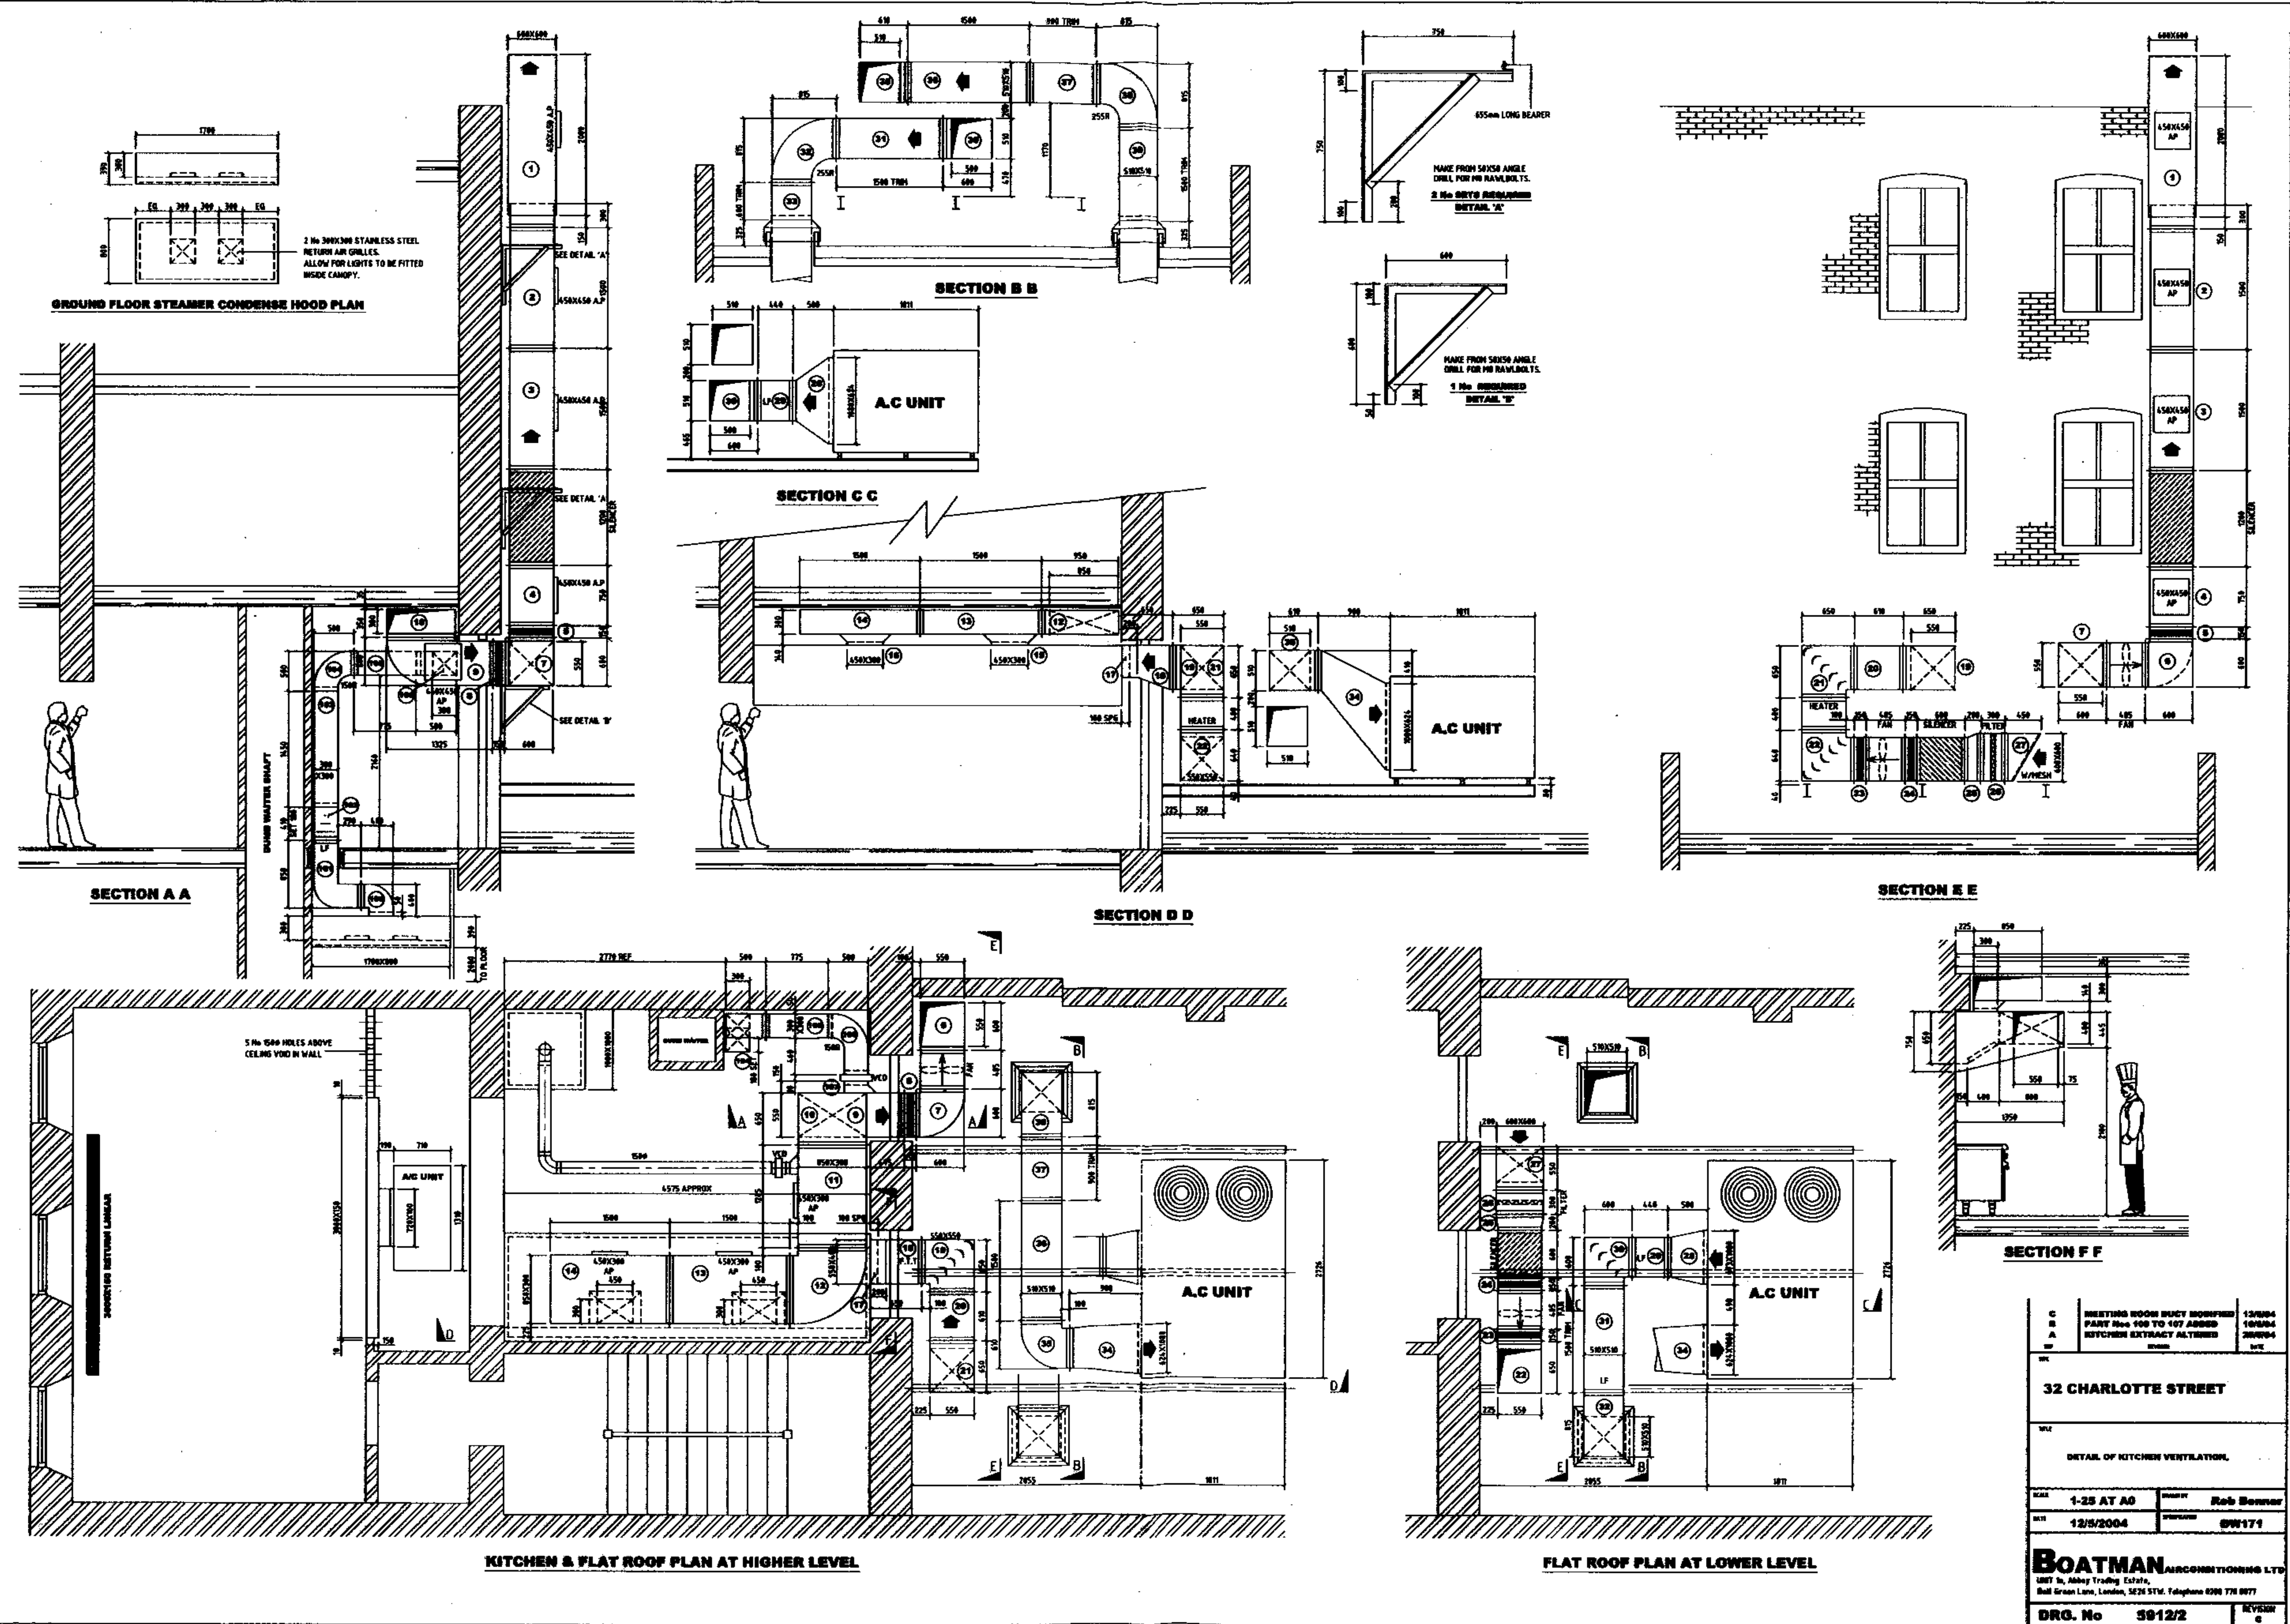

C	MEETING ROOM DUCT WORKING	12/04/04
B	PART No. 100 TO 107 ADDED	10/04/04
A	KITCHEN EXTRACT ALTERED	20/03/04
REV		
32 CHARLOTTE STREET		
DETAIL OF KITCHEN VENTILATION		
SCALE	1-25 AT A0	DRAWN BY Rob Bennett
DATE	12/5/2004	PROJECT NO. 090171
BOATMAN AIRCONDITIONING LTD		
Unit 16, Abbey Trading Estate, Red Green Lane, London, SE26 5TH. Telephone 020 778 8877		
DRG. No	3012/2	REVISION
		C