

LEGEND

Lower Courtyard Paving: Marshalls 400x400 x 50mm standard concrete textured paving over prepared base — natural colour

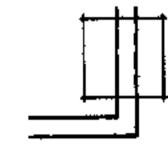


Raised Planters: 500mm high planters, 225mm thick constructed of engineering blk with exposed faces dressed with brick to match building. Top of wall to be capped with 250x50mm western red cedar.


internal faces to be lined with geotextile with imported topsoil to depth of 400mm and 75mm bark mulch to surface.

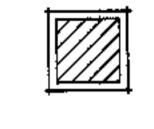


Timber Decking 145x25mm hardwood timber decking with anti-slip grooves screwed to timber frame over existing hardstanding. Installation of 2 new gulleys to remove surface water from hardstanding.

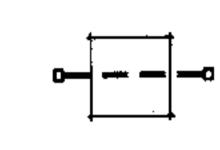


Timber Timber Trellis: Horizontal timber slat trellis panels 1800x1800mm fixed to timber posts. Positioned to support climbing plants with planter beds.

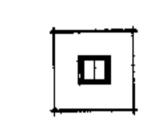


Bird Nest Boxes: Type and orientation subject to guidelines from Royal Society for the Protection of Birds.

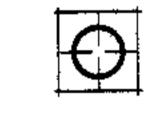

Rainwater Butt: Timber cladd rainwater butt 200Ltr capacity connected to RWP.

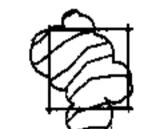

Proposed Vegetation Planting: Refer to suggested plant list for species, sizes and densitities.

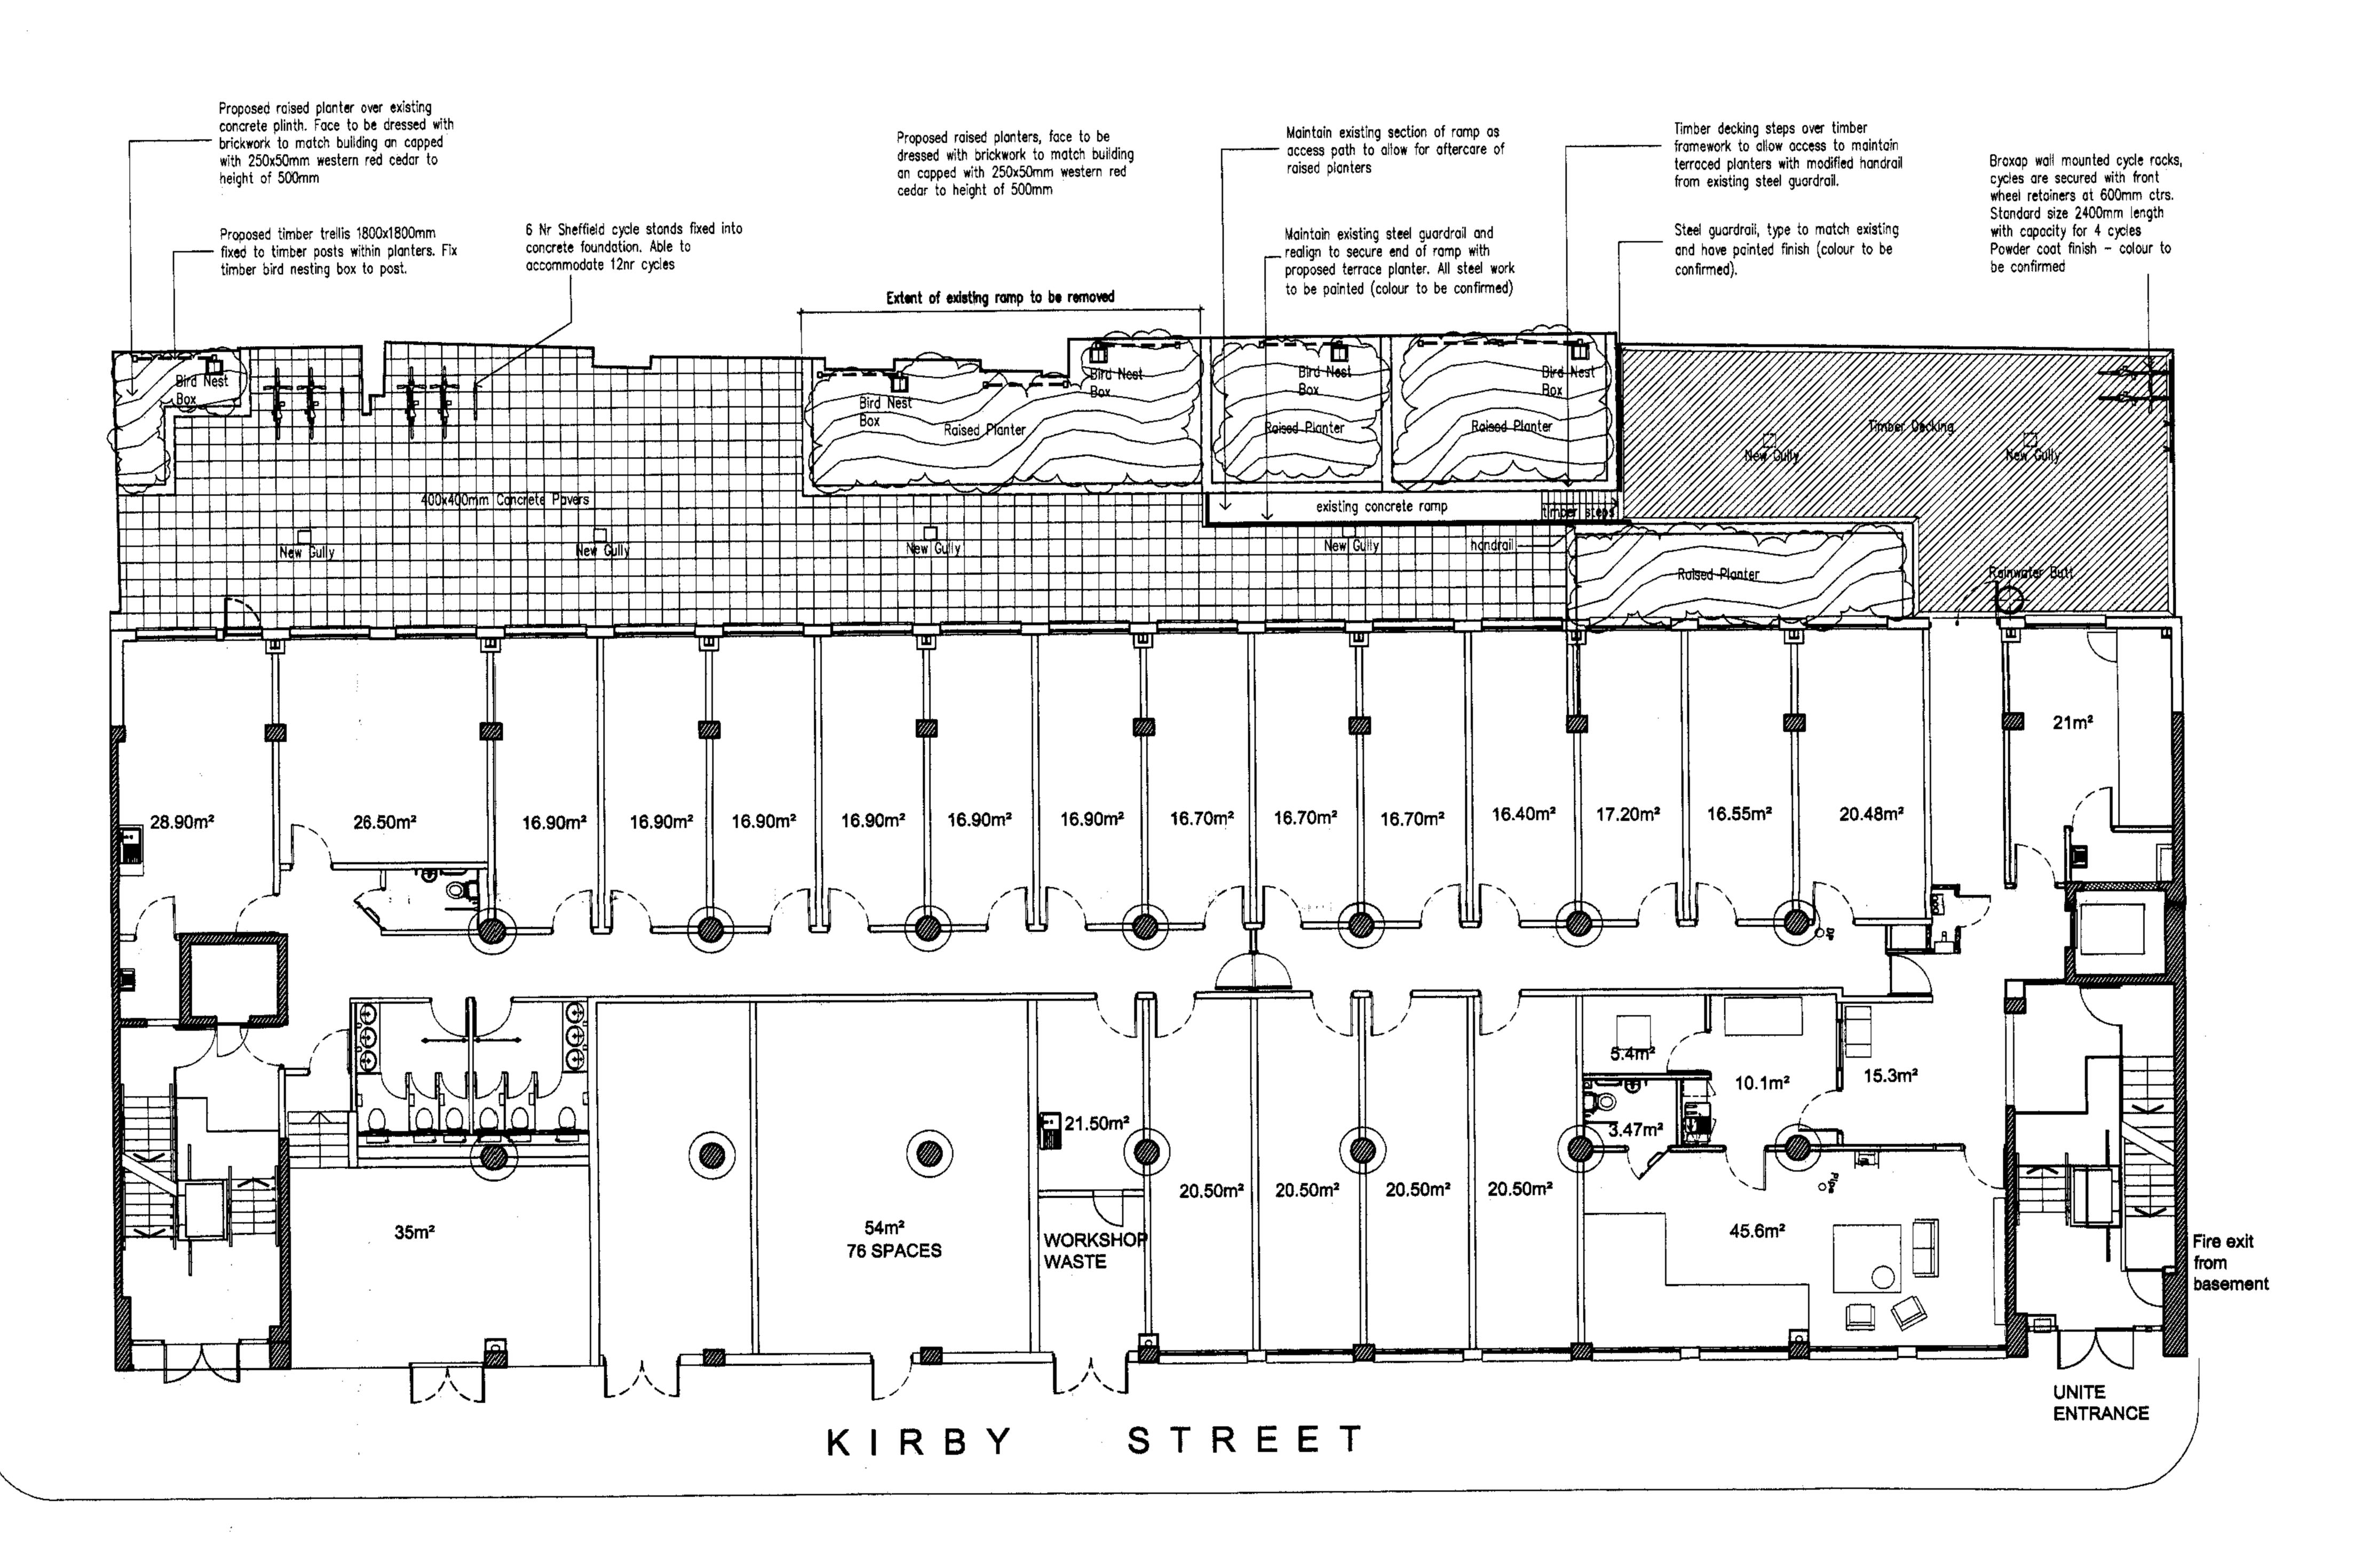

Responsibility is not accepted for errors made by others in scaling from this drawing. All construction information should be taken from figured dimensions only.



SUGGESTED PLANT SPECIES LIST

Proposed Shrub & Ground Cover Mix to Raised Planters 3-5 Ltr, planted at 2-3plants / sq.m staked as required with bark mulch to 75mm depth. Import general purpose topsoil to min depth of 400mm

Species Mix

Botanical Name	<u>Common Name</u>	<b>%</b> 5
Ajuga repens	Bugle	5
Berberis spp	Borberry	5
Ceanothus griseus var horizontalis	California Lilic	3
Choisya ternata	Mexican Mock Orange	5
Cotoneaster horizontalis	Rockspray	3
Cordyline australis	Cabbage Tree	5
Cornus sunguinea	Dogwood	10
Crataegus monogyna	Hawthorn	5
Fatsia japonica	Japanese Aralia	3
Geranium dissectum	Cranes Bill	3
Hebe albicans	Low Growing Hebe	10
Lavandula angustifolia	English Lavender	10
Mahania aquifolium	Oregon Holly Grape	5
Myosotis sylvatica	Forget-me-knot	5
Nadina domestic	Heavenly Bamboo	3
Perovskia atriplicifolia	Russian Sage	5
Primula vulgaris	Primrose	3
Pittosporum tenuifolia	Pittosporum	3
Renunculus bulbosus	Buttercup	5
Rosa canina	Dog Rose	3
Rosemarinus officinalis	Low Growing Rosemary	3
Viburnum davidii	Low Growing Viburnum	3
CIMPACTOR AND COMMIT		

Proposed Climbers to Trellis Panels 3 Ltr, planted at 2plants / panel, tied as required to timber trellis to support and encourage vertical growth habit.

Species Mix

Common Name English Ivy <u>Botanical Name</u> Hedra helix Loniceria pericylmenum

Promenade House, The Promenade, Clifton Down, Bristoi BS 8 3 N E T Q117 974 3271 F Q117 974 5207 www.stridetreglown.co.uk

36-43 Kirby Street Hatton Garden London

External Landscape Works