


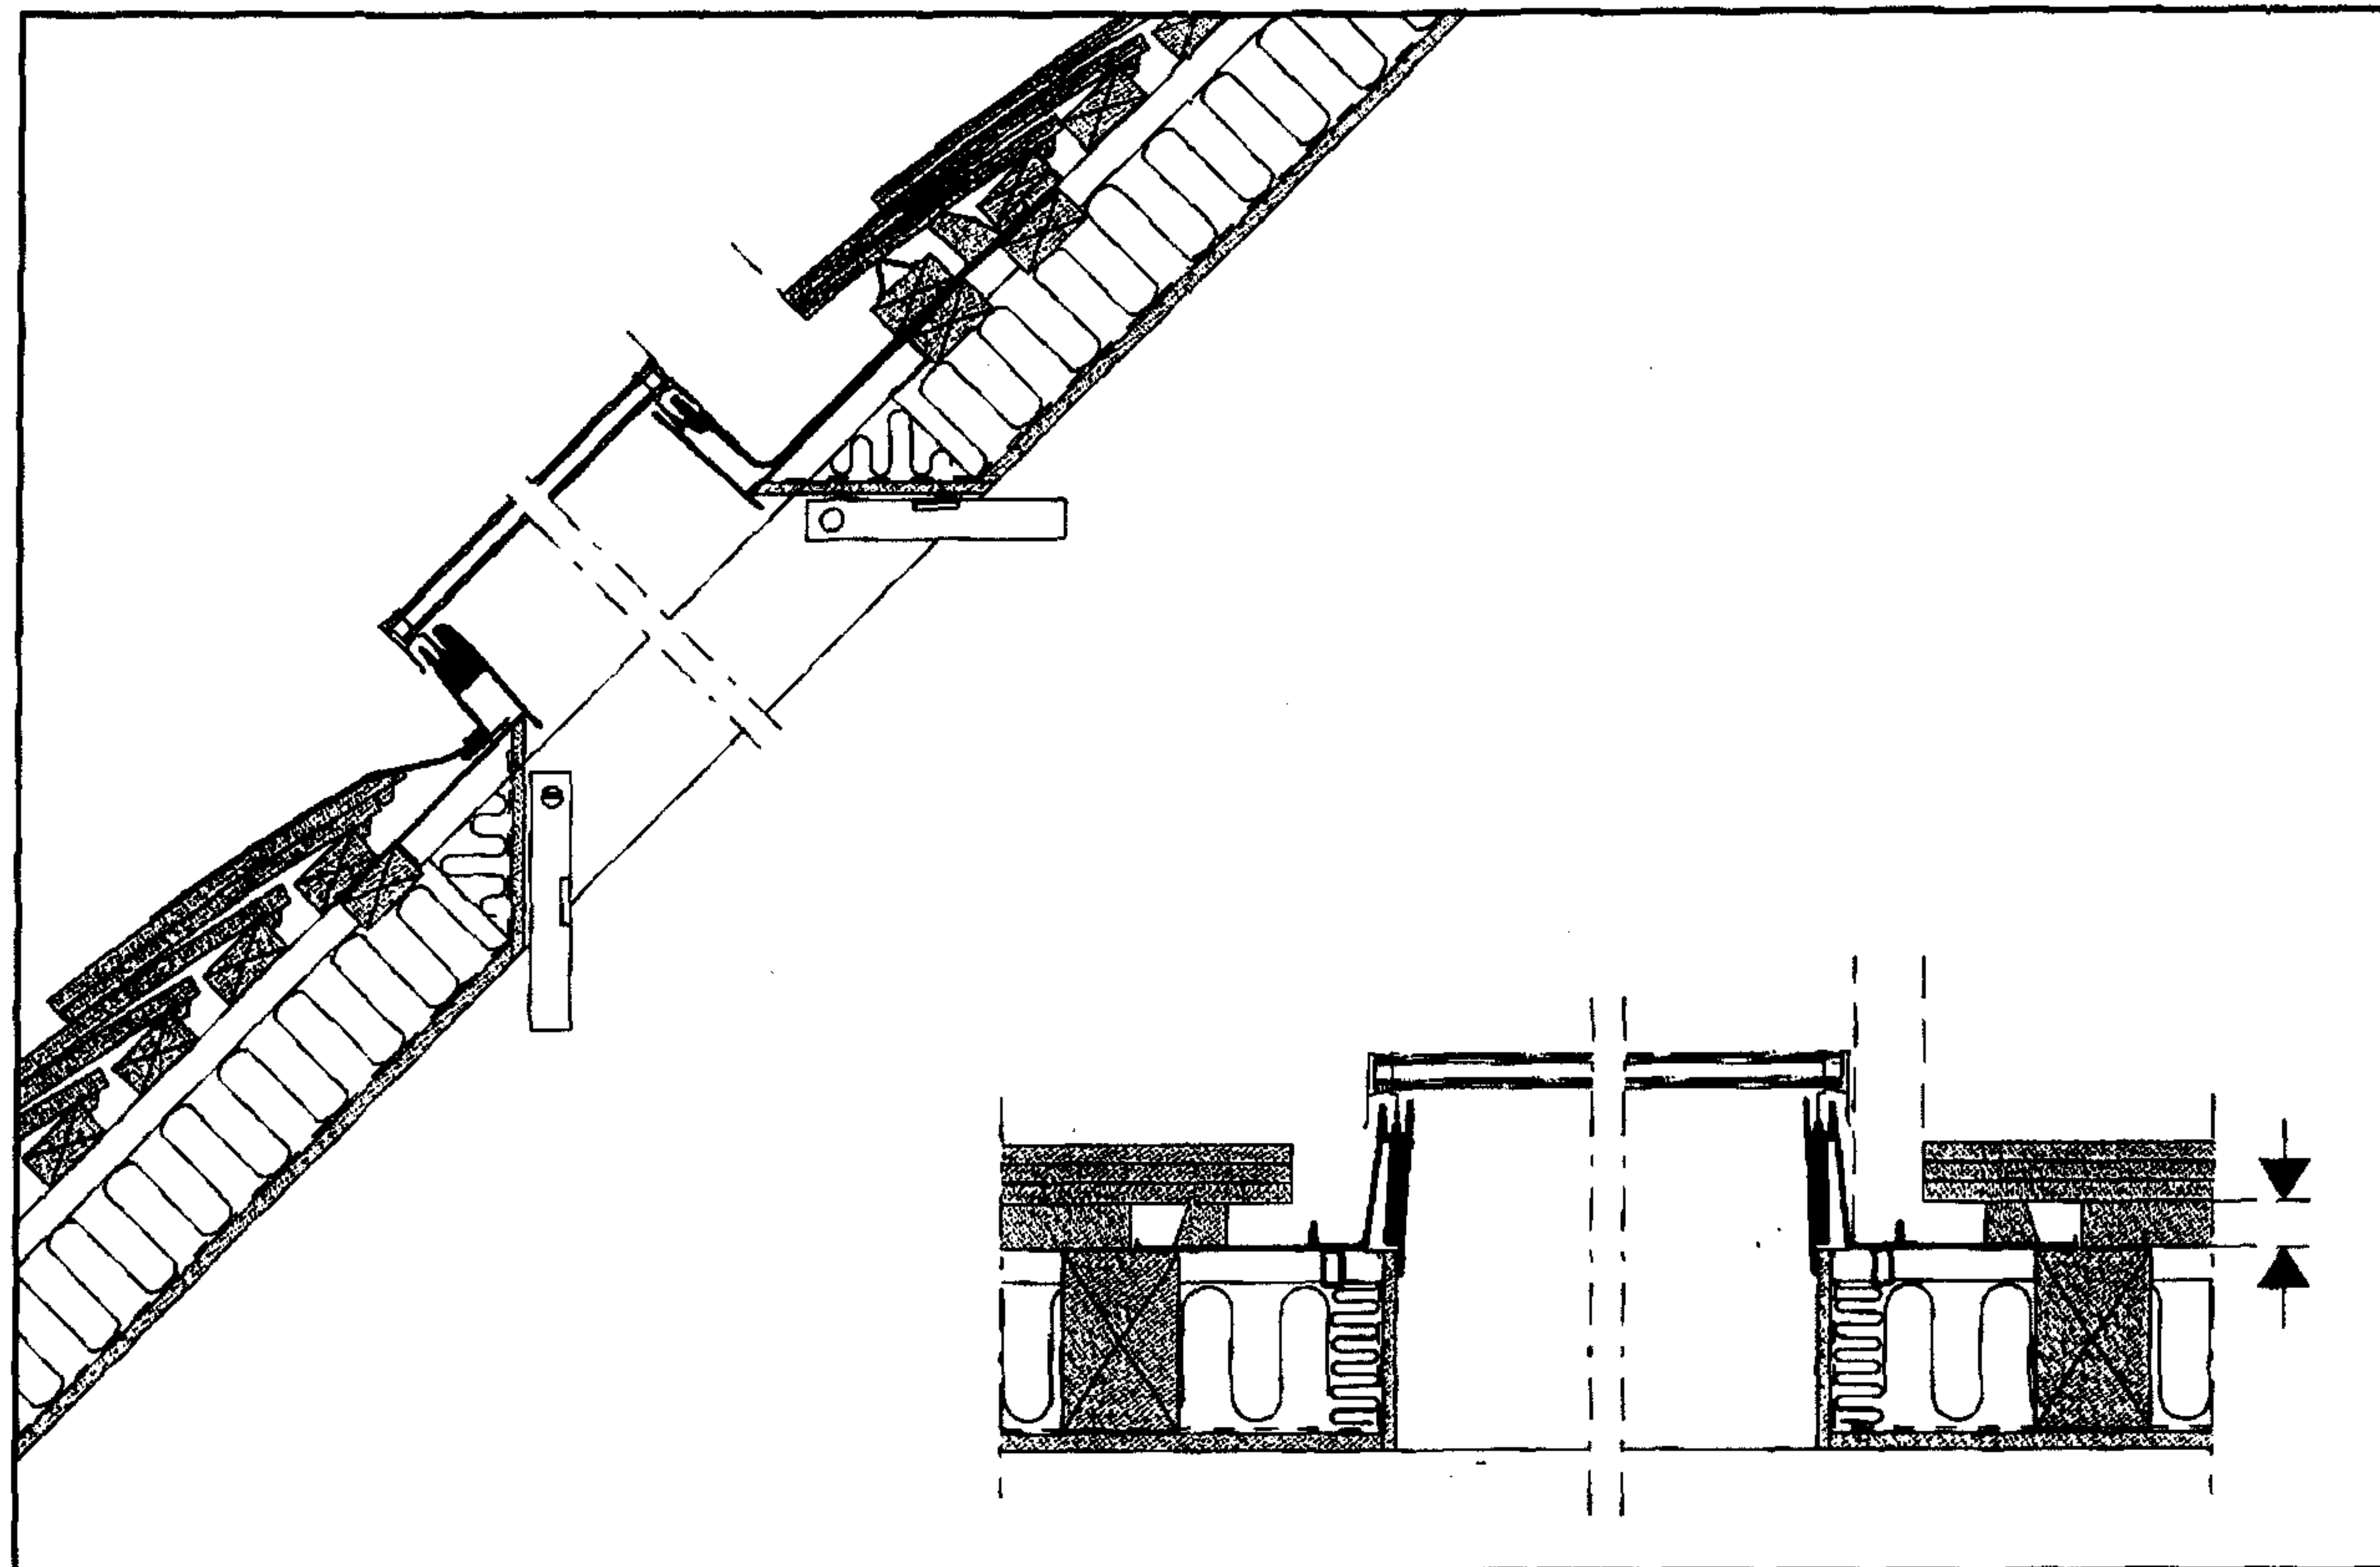

SECTION WINDOW

(FOR FURTHER DETAILS REFER TO MANUFACTURERS DETAIL)

RECEIVED
21 MAY 2007

Revisions		
No.	Note	Date



Maslen Brennan Henshaw
SURVEYORS, ARCHITECTS AND ENGINEERS

25 Church Lane, London W1 3ND
Tel: +44 (0)20 6945 1000 Fax: +44 (0)20 6945 1001
100/101 Bedford Street, Birmingham B2 3BN
Tel: +44 (0)121 695 1000 Fax: +44 (0)121 695 1001
Email: enquiries@mbh.co.uk Website: www.mbh.co.uk

Client:
NIRI SHAN

Site:
13 WEDDERBURN ROAD
NW3 5QS

Drawing Title:
SECTIONS WINDOW
AS PROPOSED

Scale: 1:10

Date: MAY 2007

Dwg. No. 6475-123

Rev. #