




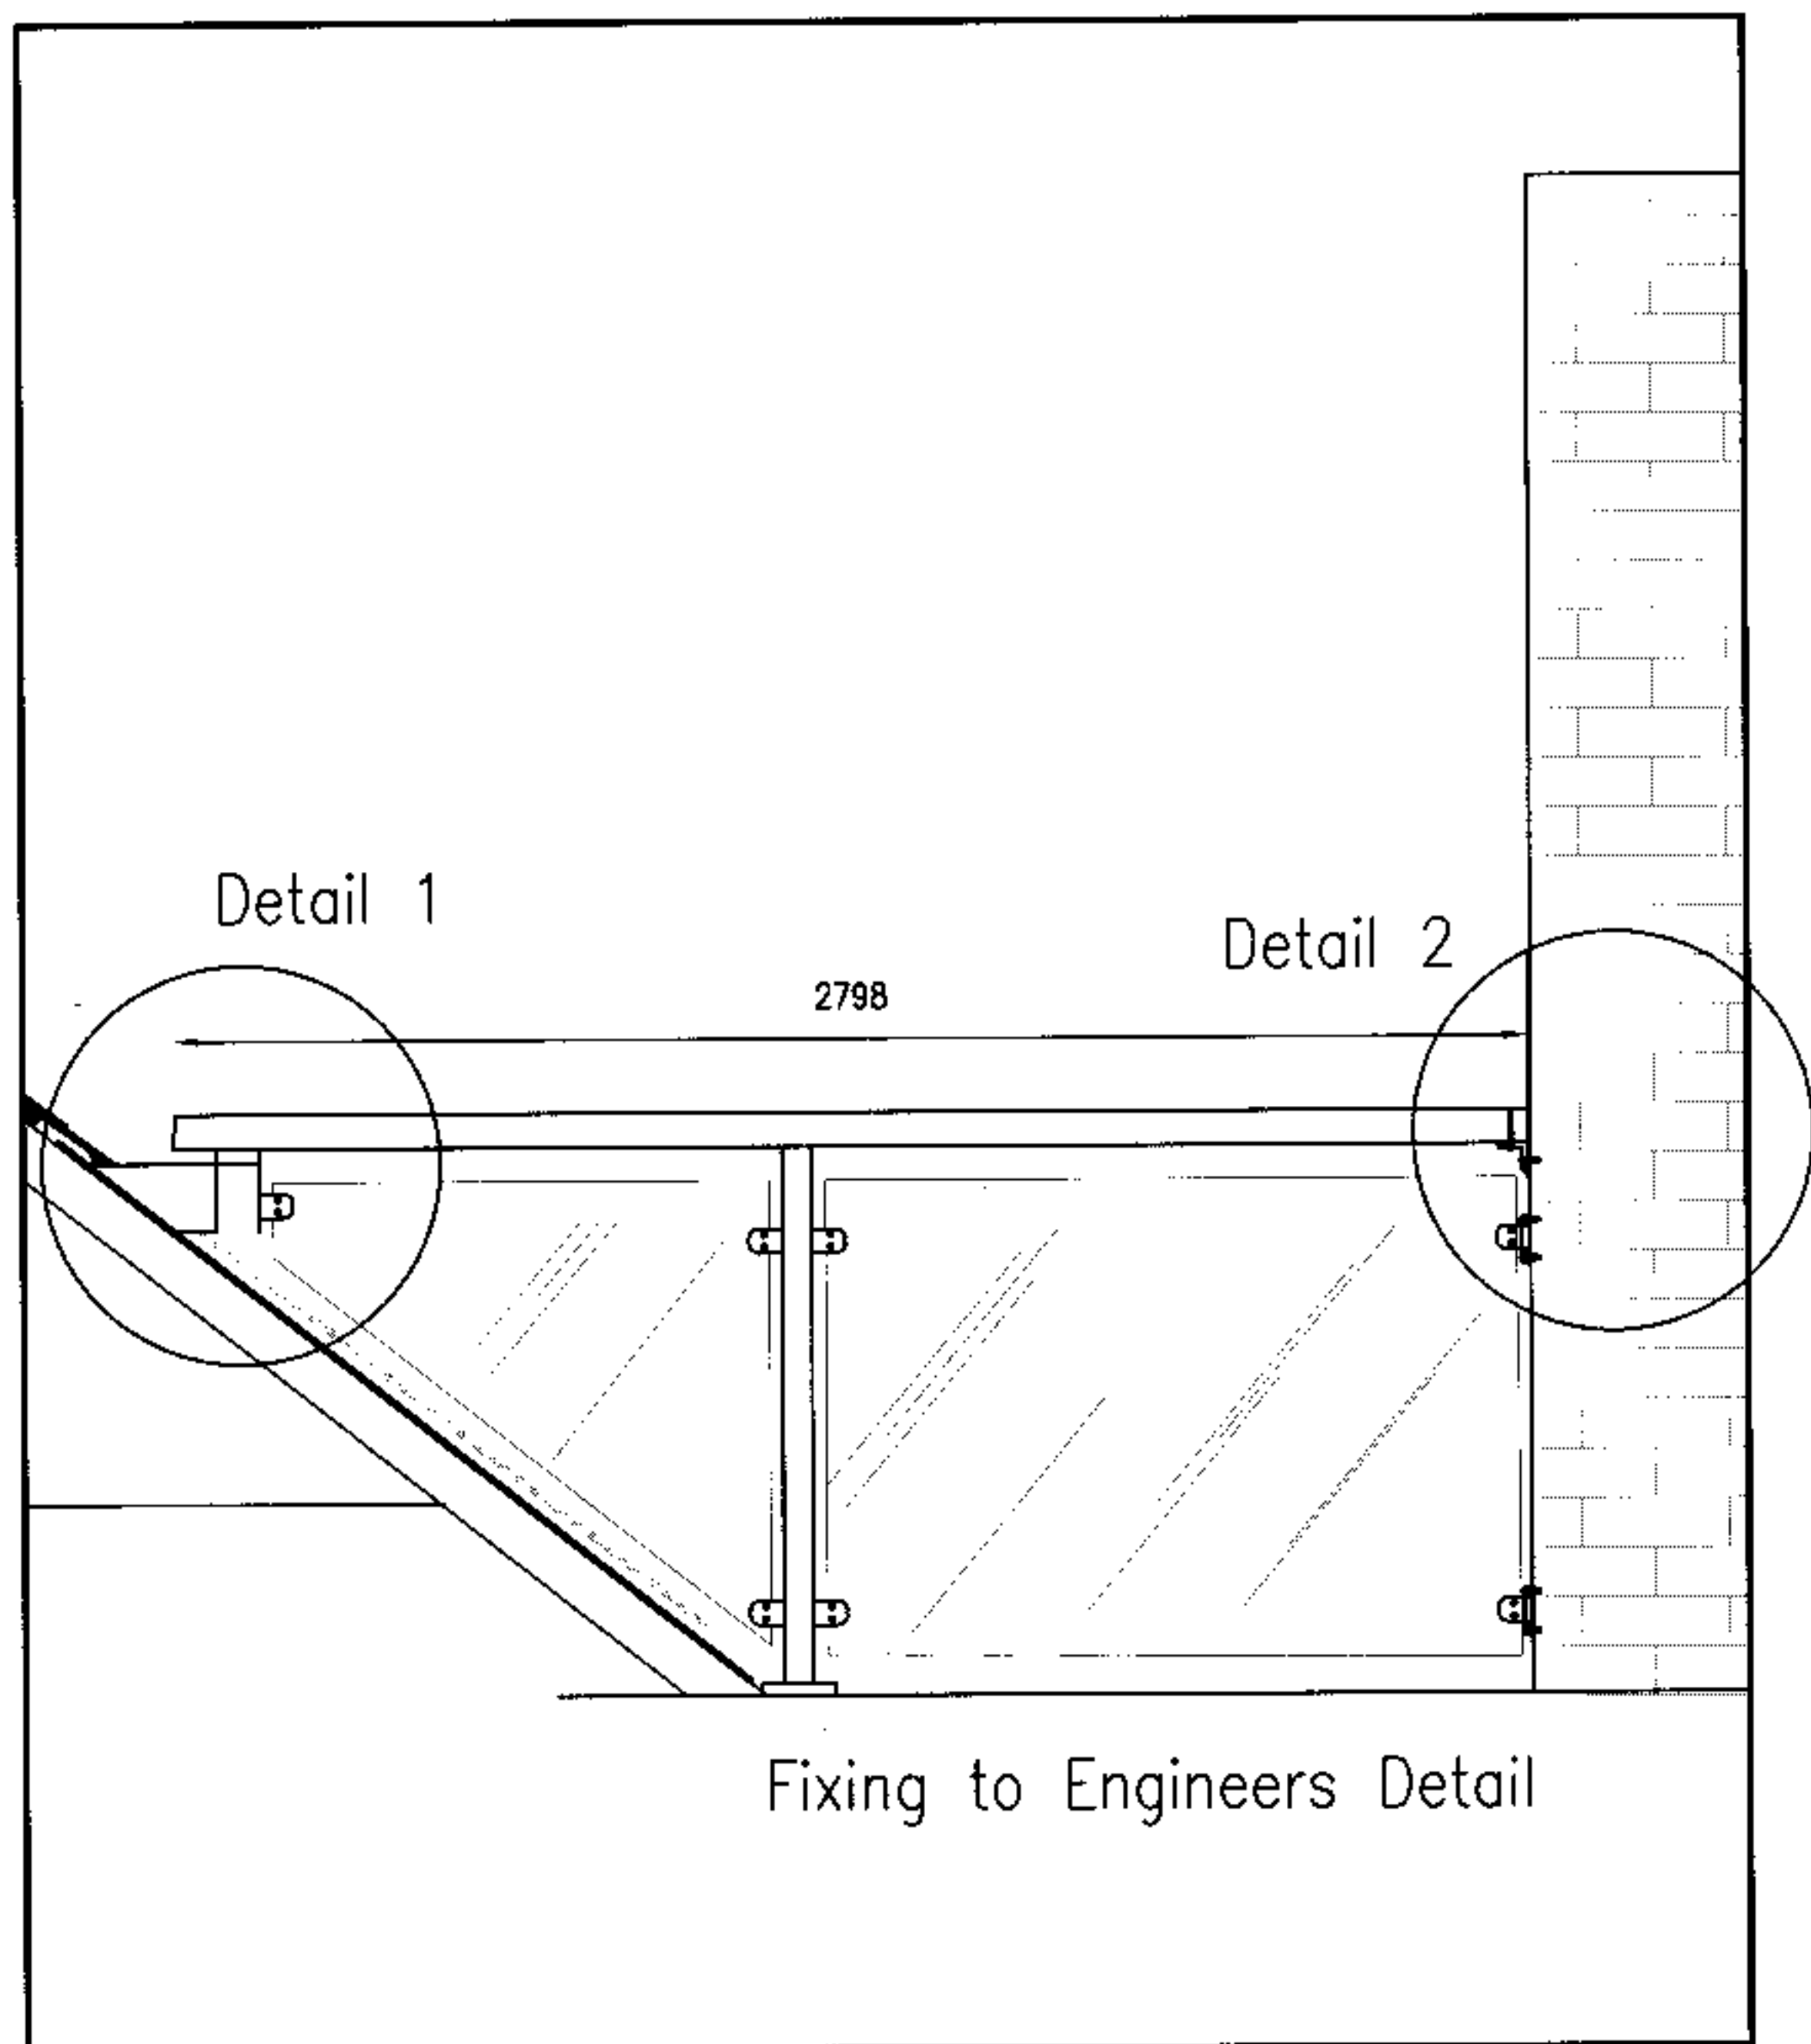


Elevation 1
Scale 1:25

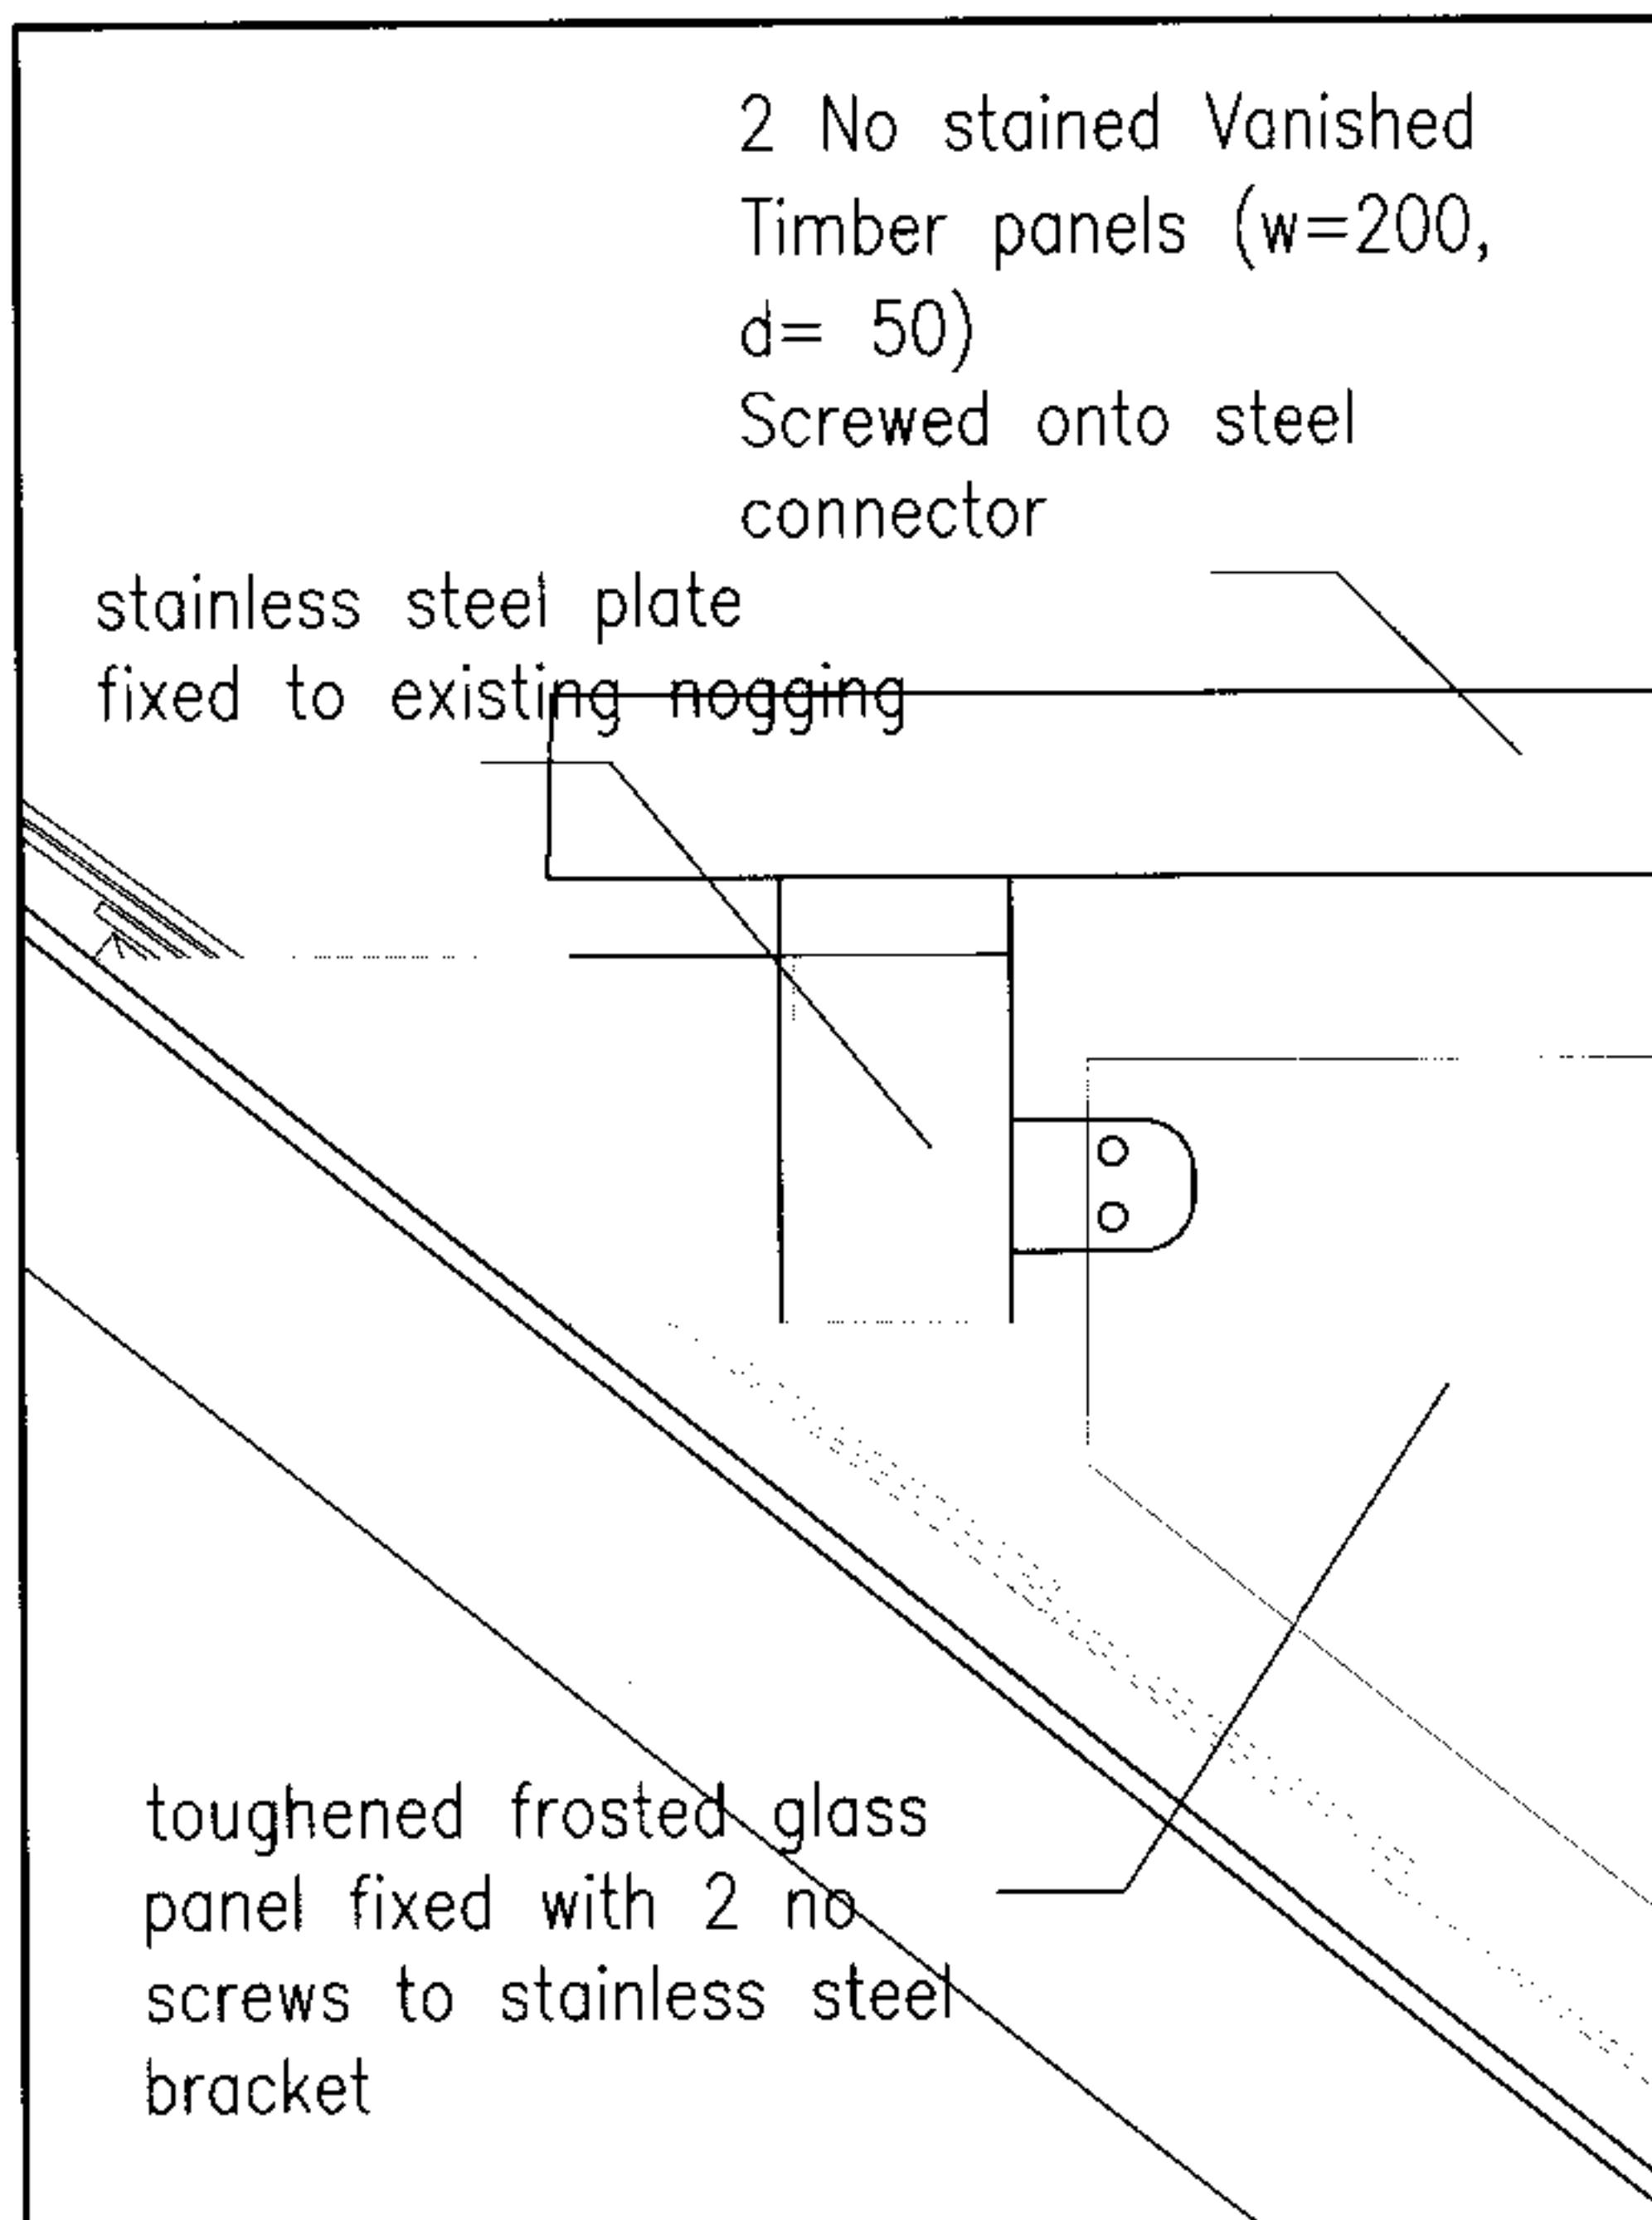


Detail 1
Scale 1:5

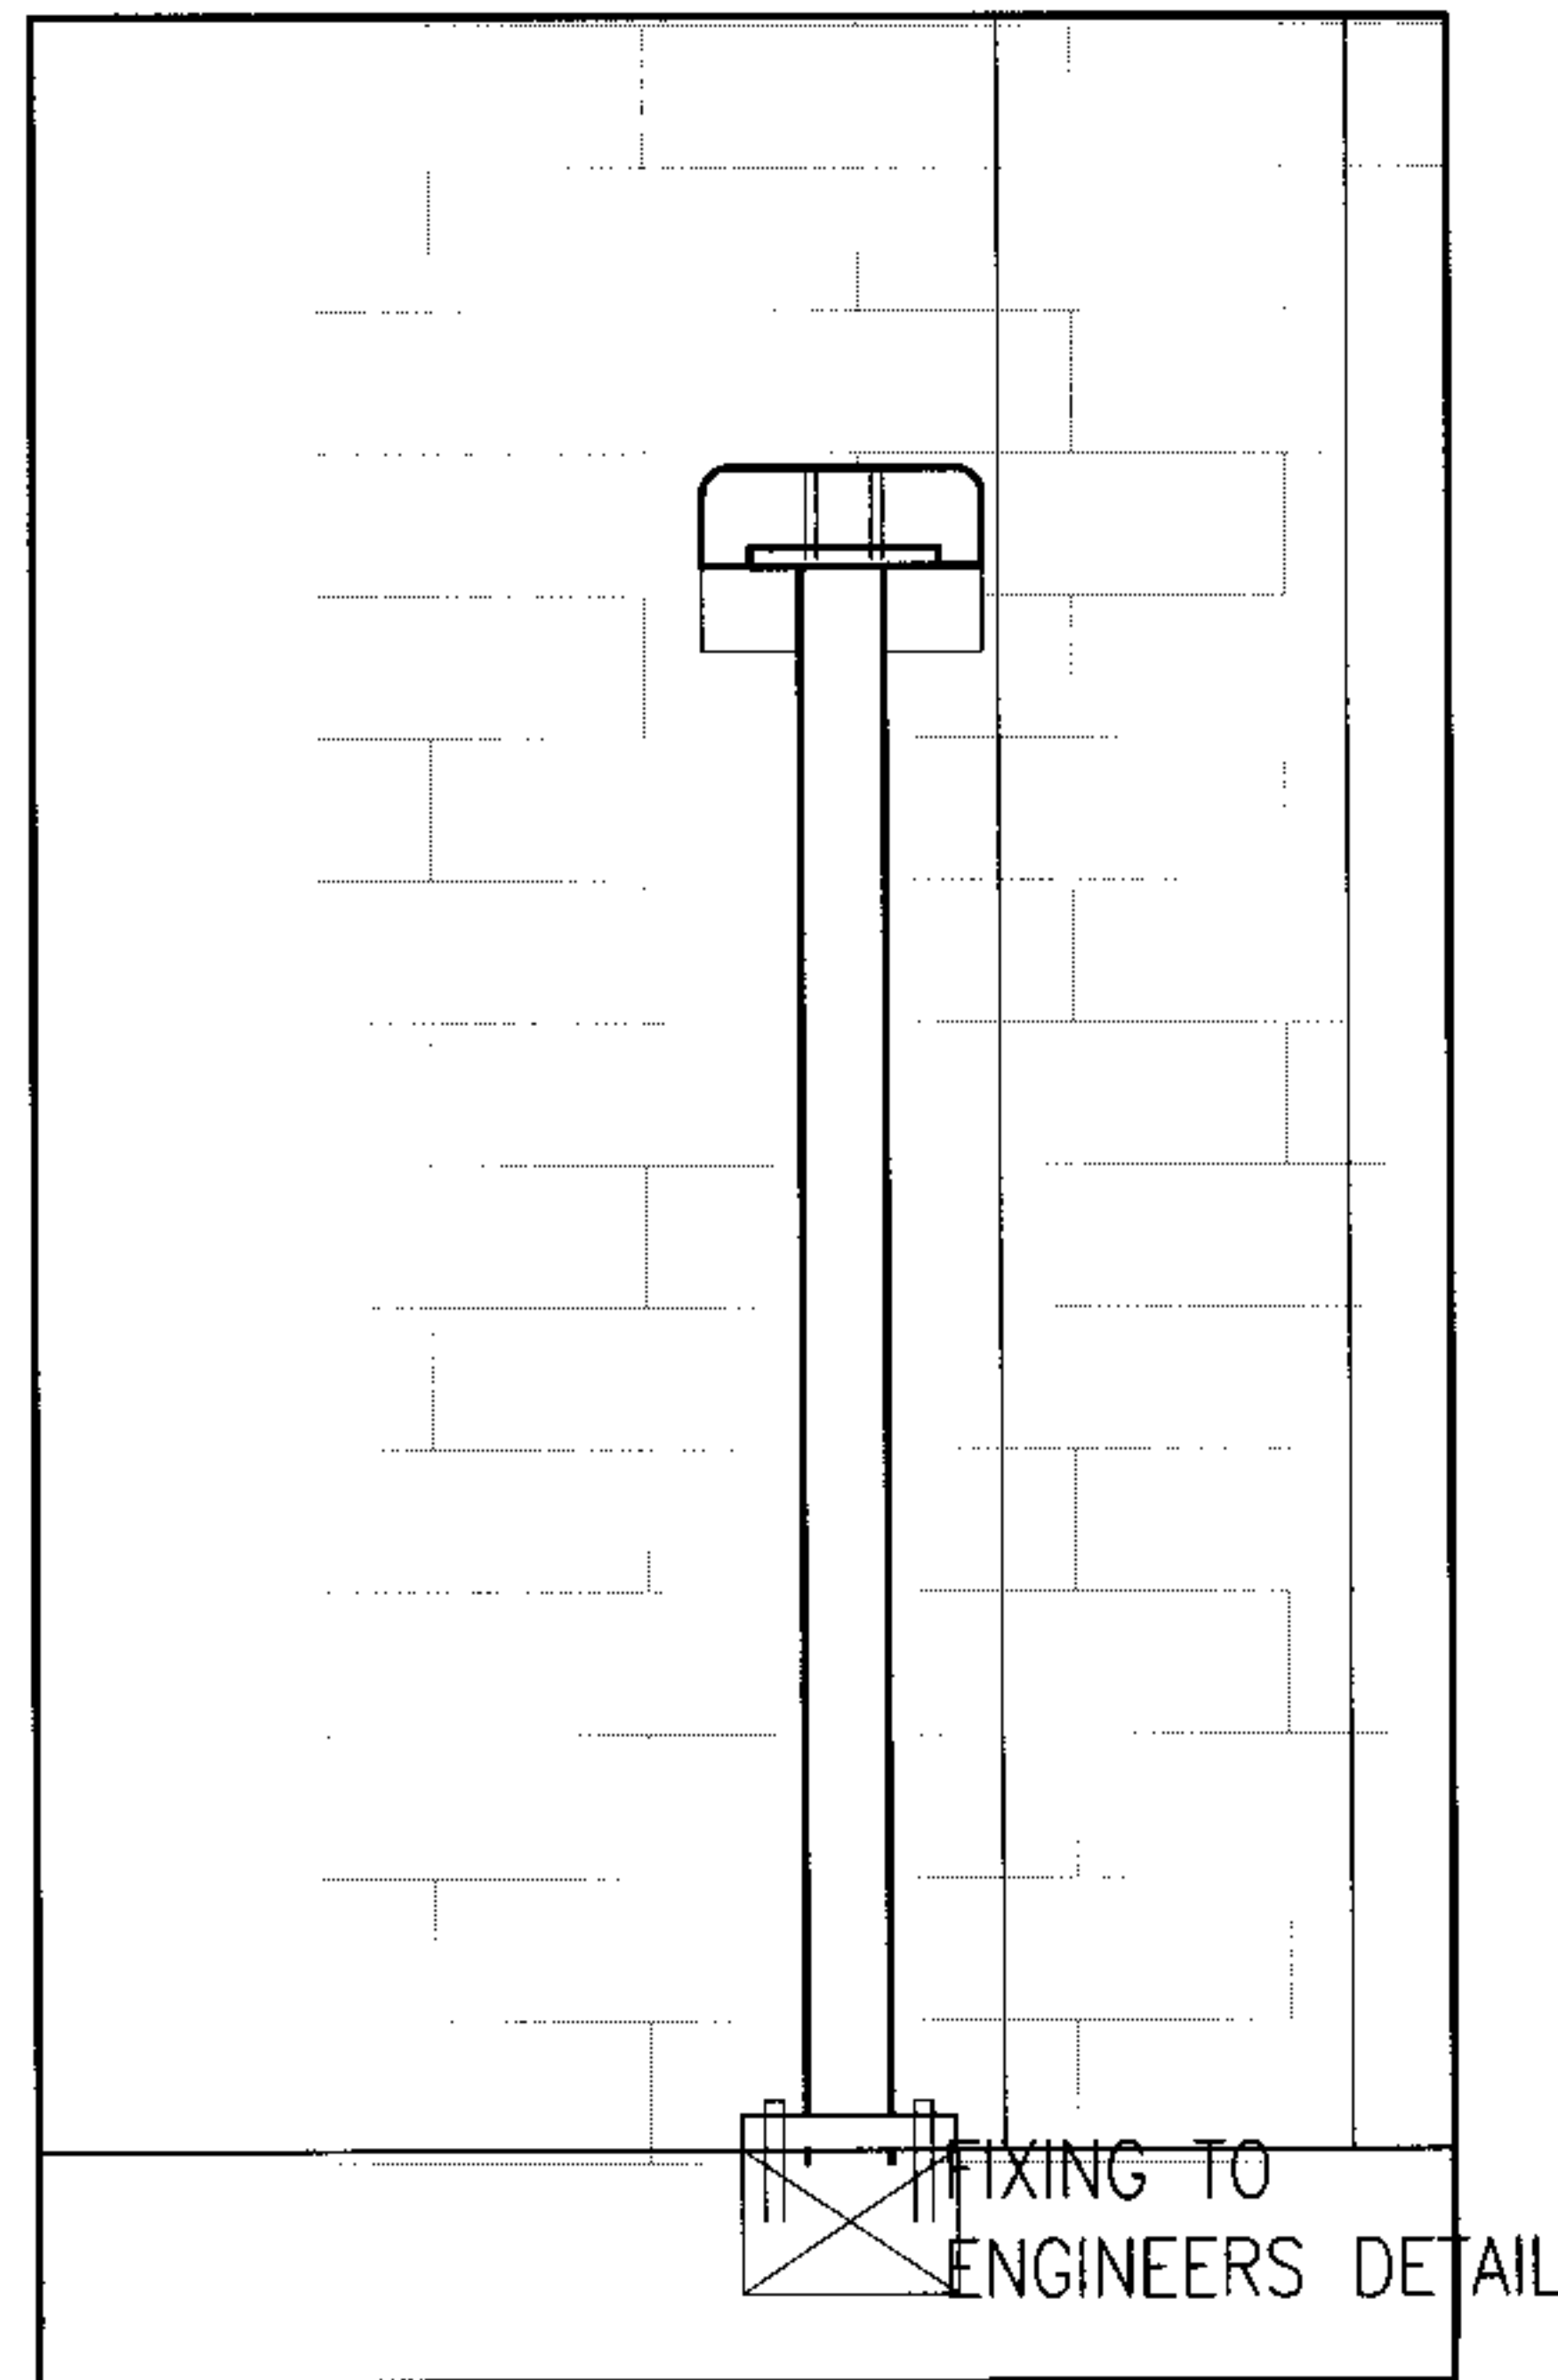

Section
Scale 1:10

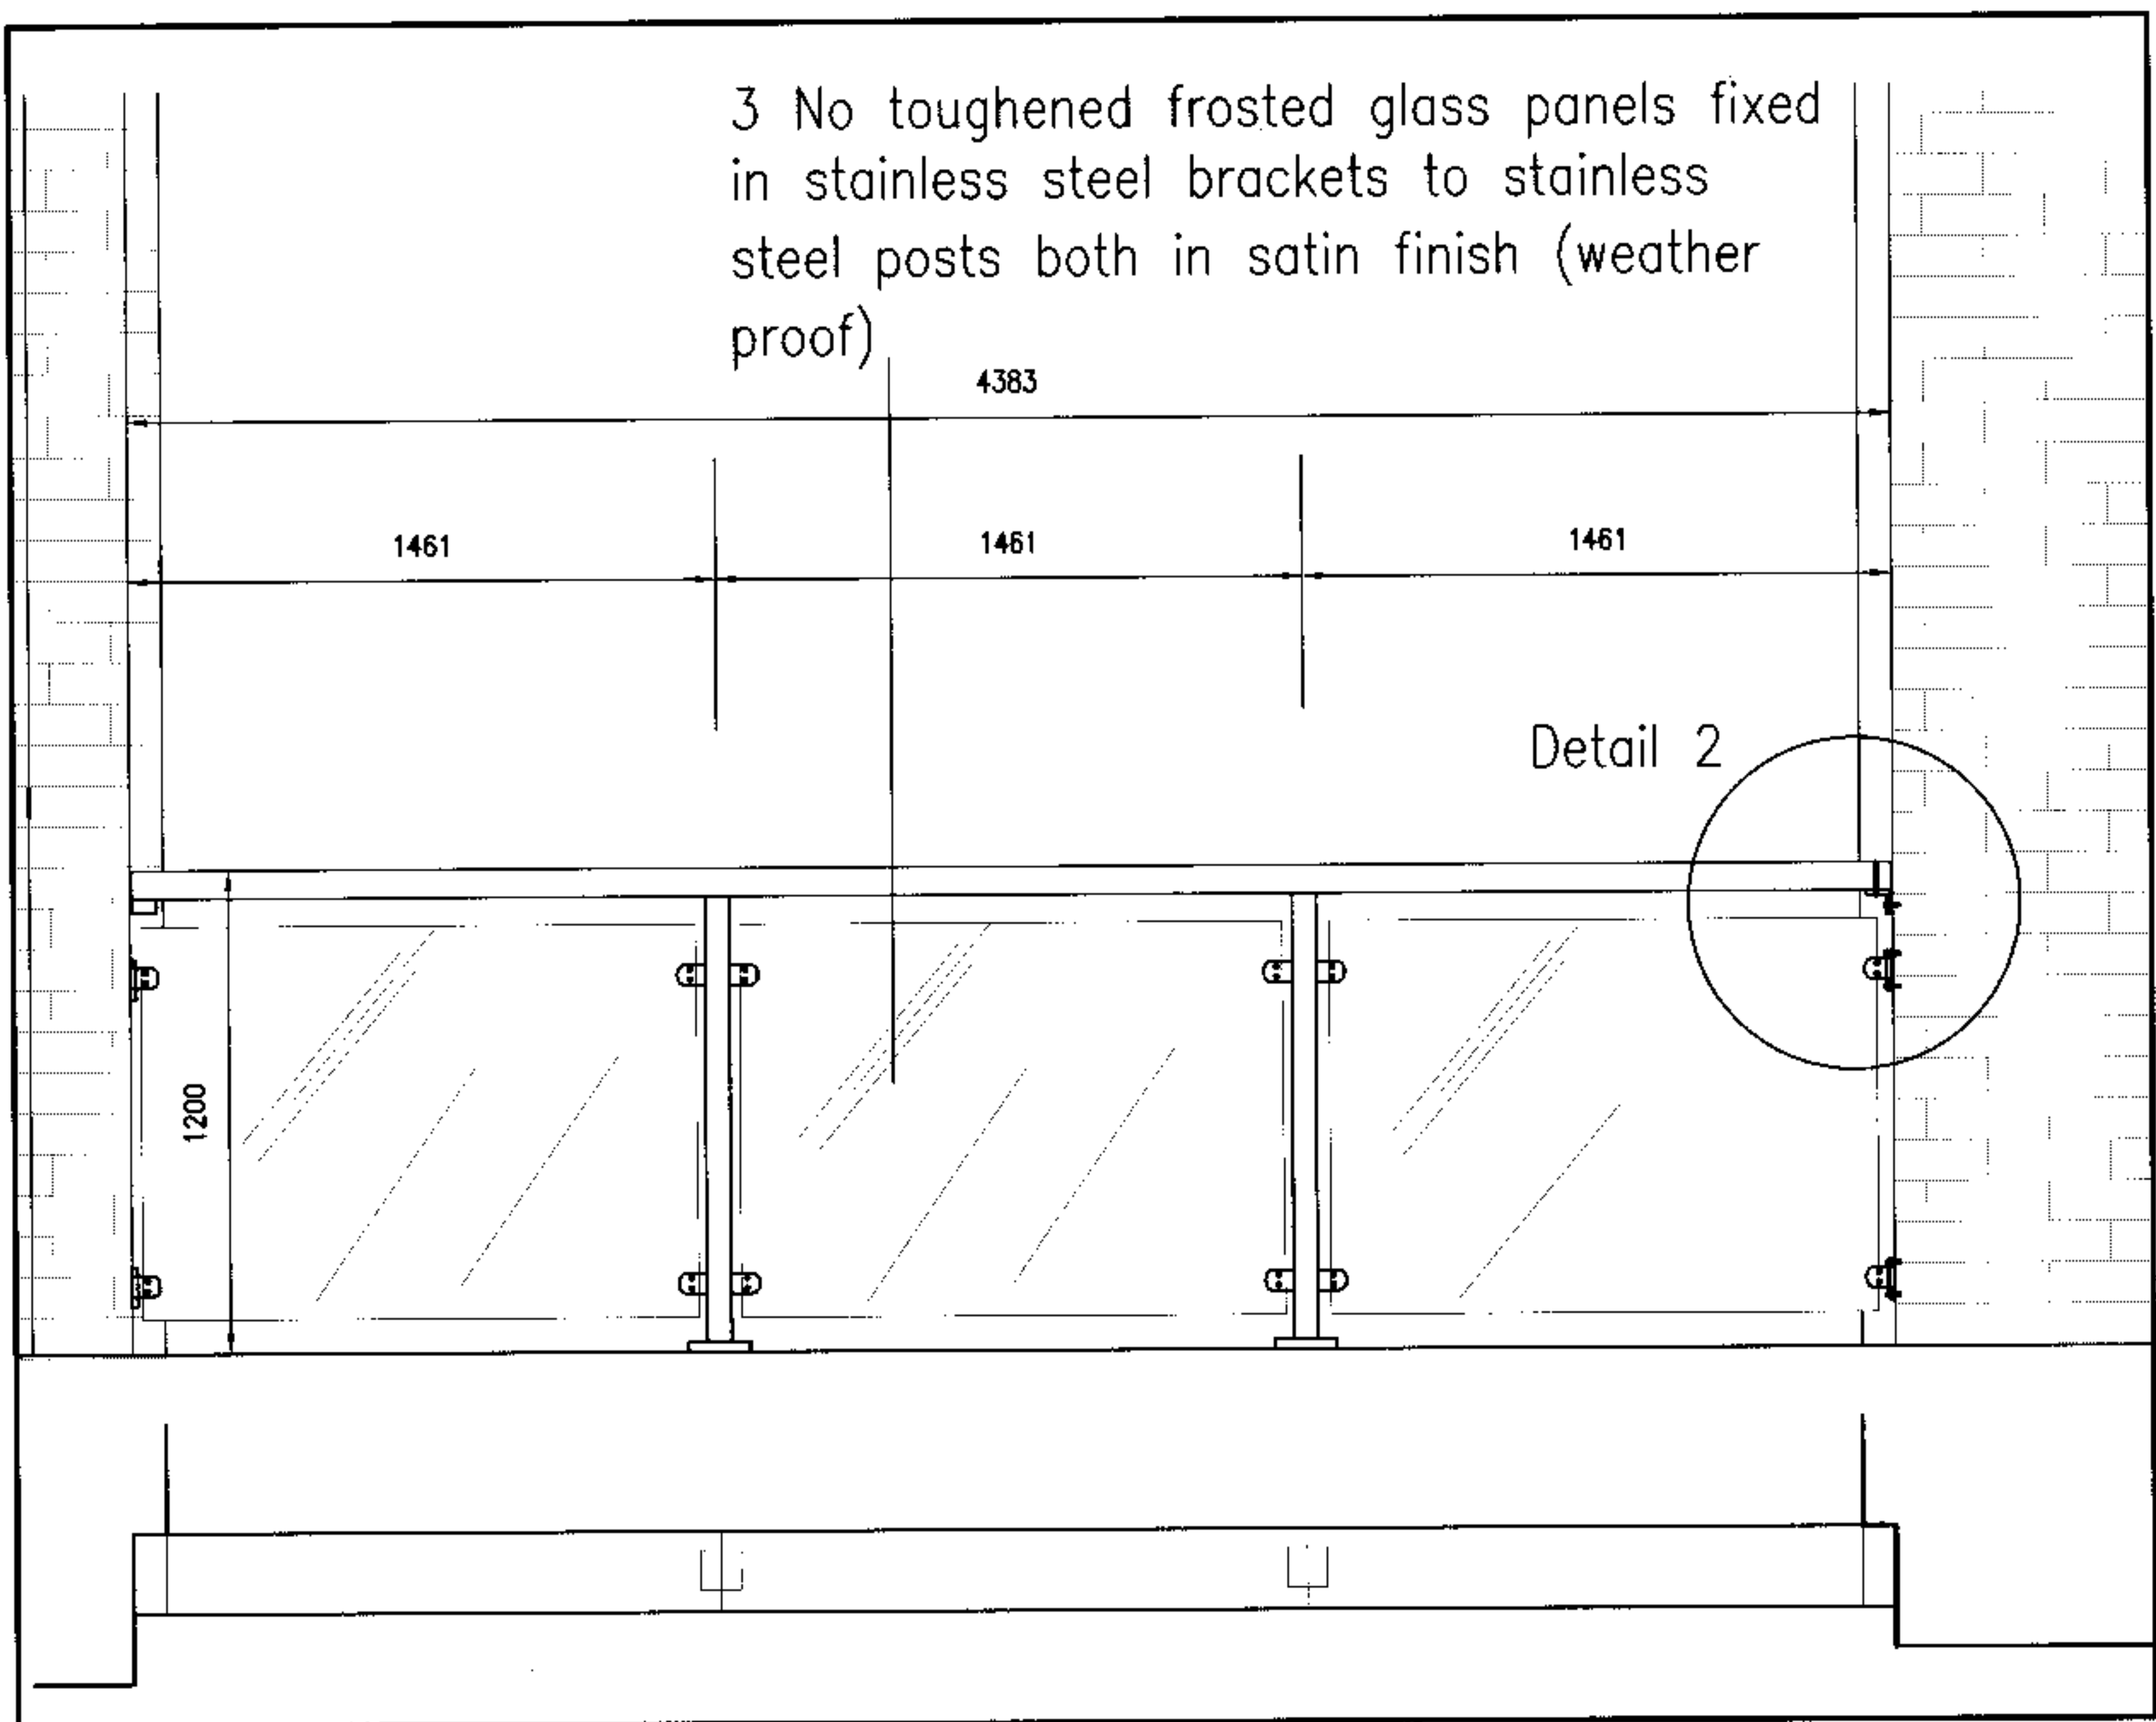

Elevation 2
Scale 1:25

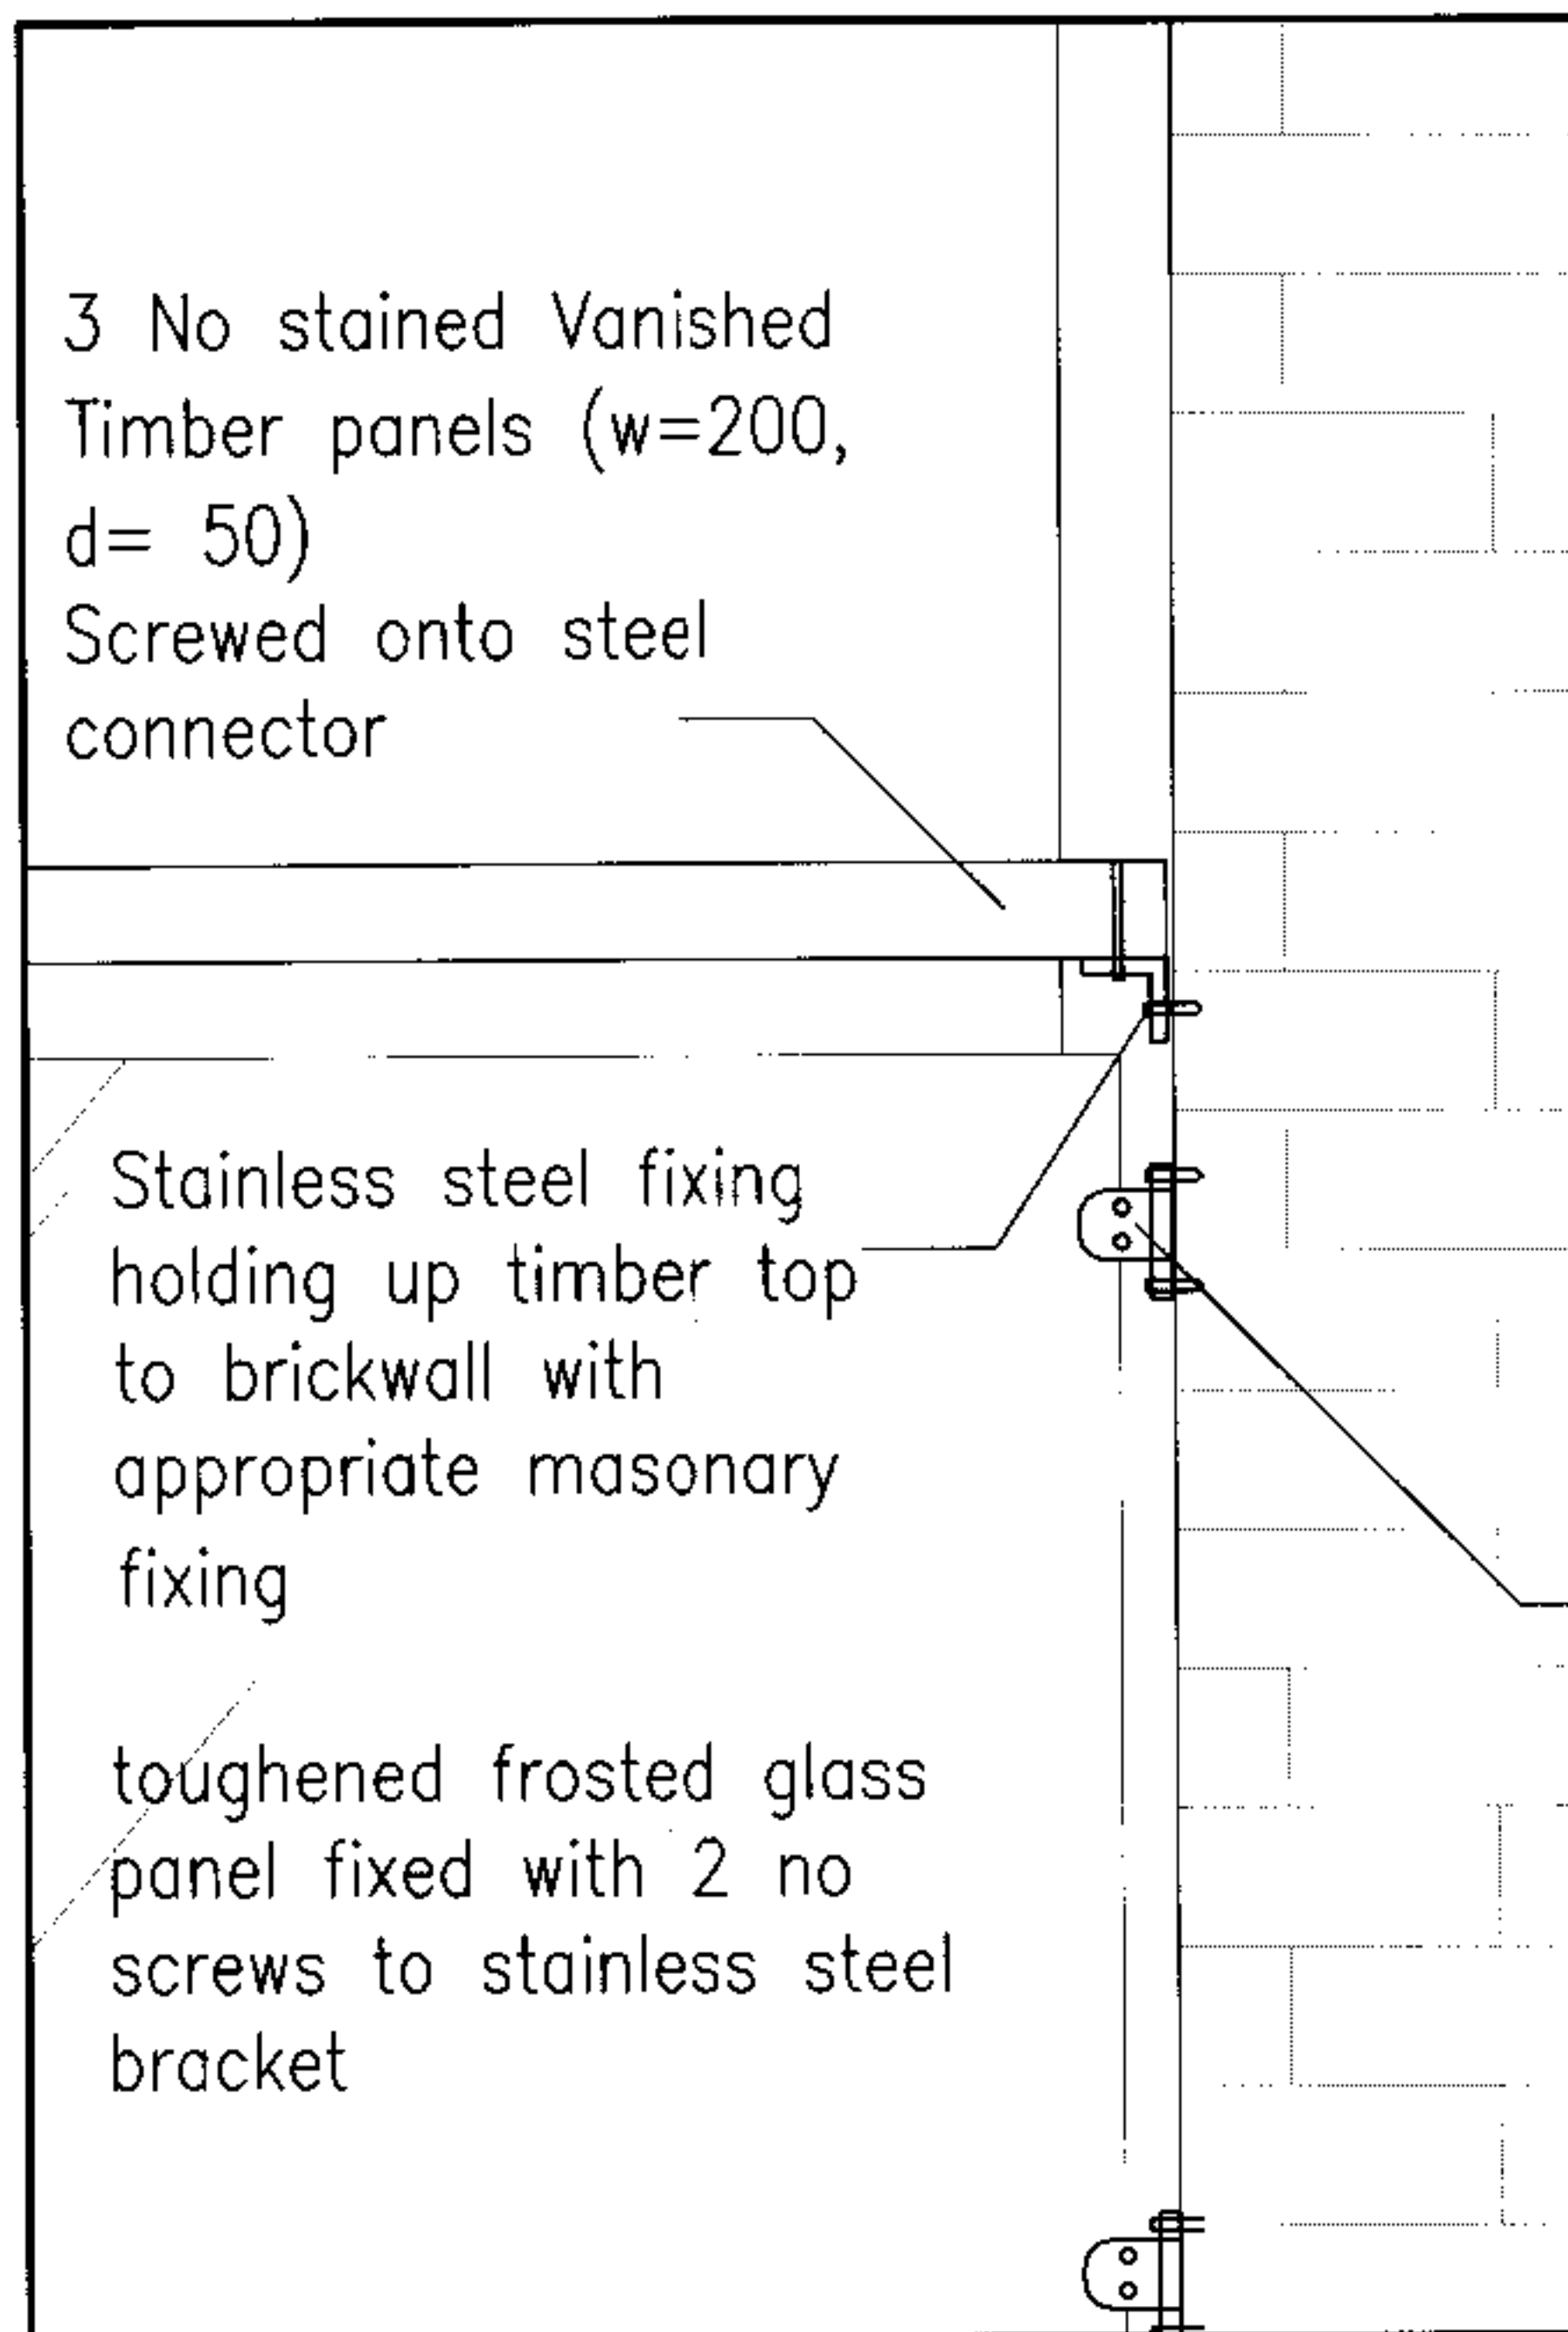

Detail 2
Scale 1:5

Stainless steel bracket
galvanized to steel plate
to brickwall with
appropriate masonry
fixing

RECEIVED
21 MAY 2007

Revisions		
No.	Note	Date

88 Church Lane, London N2 0TB
Tel: +44 (0)20 8444 0049 Fax: +44 (0)20 8883 5453
Unit 207 Bradford Court Business Centre
123/131 Bradford Street Birmingham B12 0NS
Tel: +44 (0)121 693 3320 Fax: +44 (0)121 246 9076
Email: enquiries@moalen-brennan.co.uk Web: www.moalen-brennan.co.uk

Client:
NIRI SHAN

Site:
13 WEDDERBURN ROAD
NW3 5QS HAMPA

Drawing Title:
BALUSTRADING
TERRACE LEVEL 2

Scale: 1:25 /1:5

Date: April 2007

Org. No.
6475/ B

Rev.
#