


EXISTING FIRST FLOOR PLAN

PROPOSED FIRST FLOOR PLAN

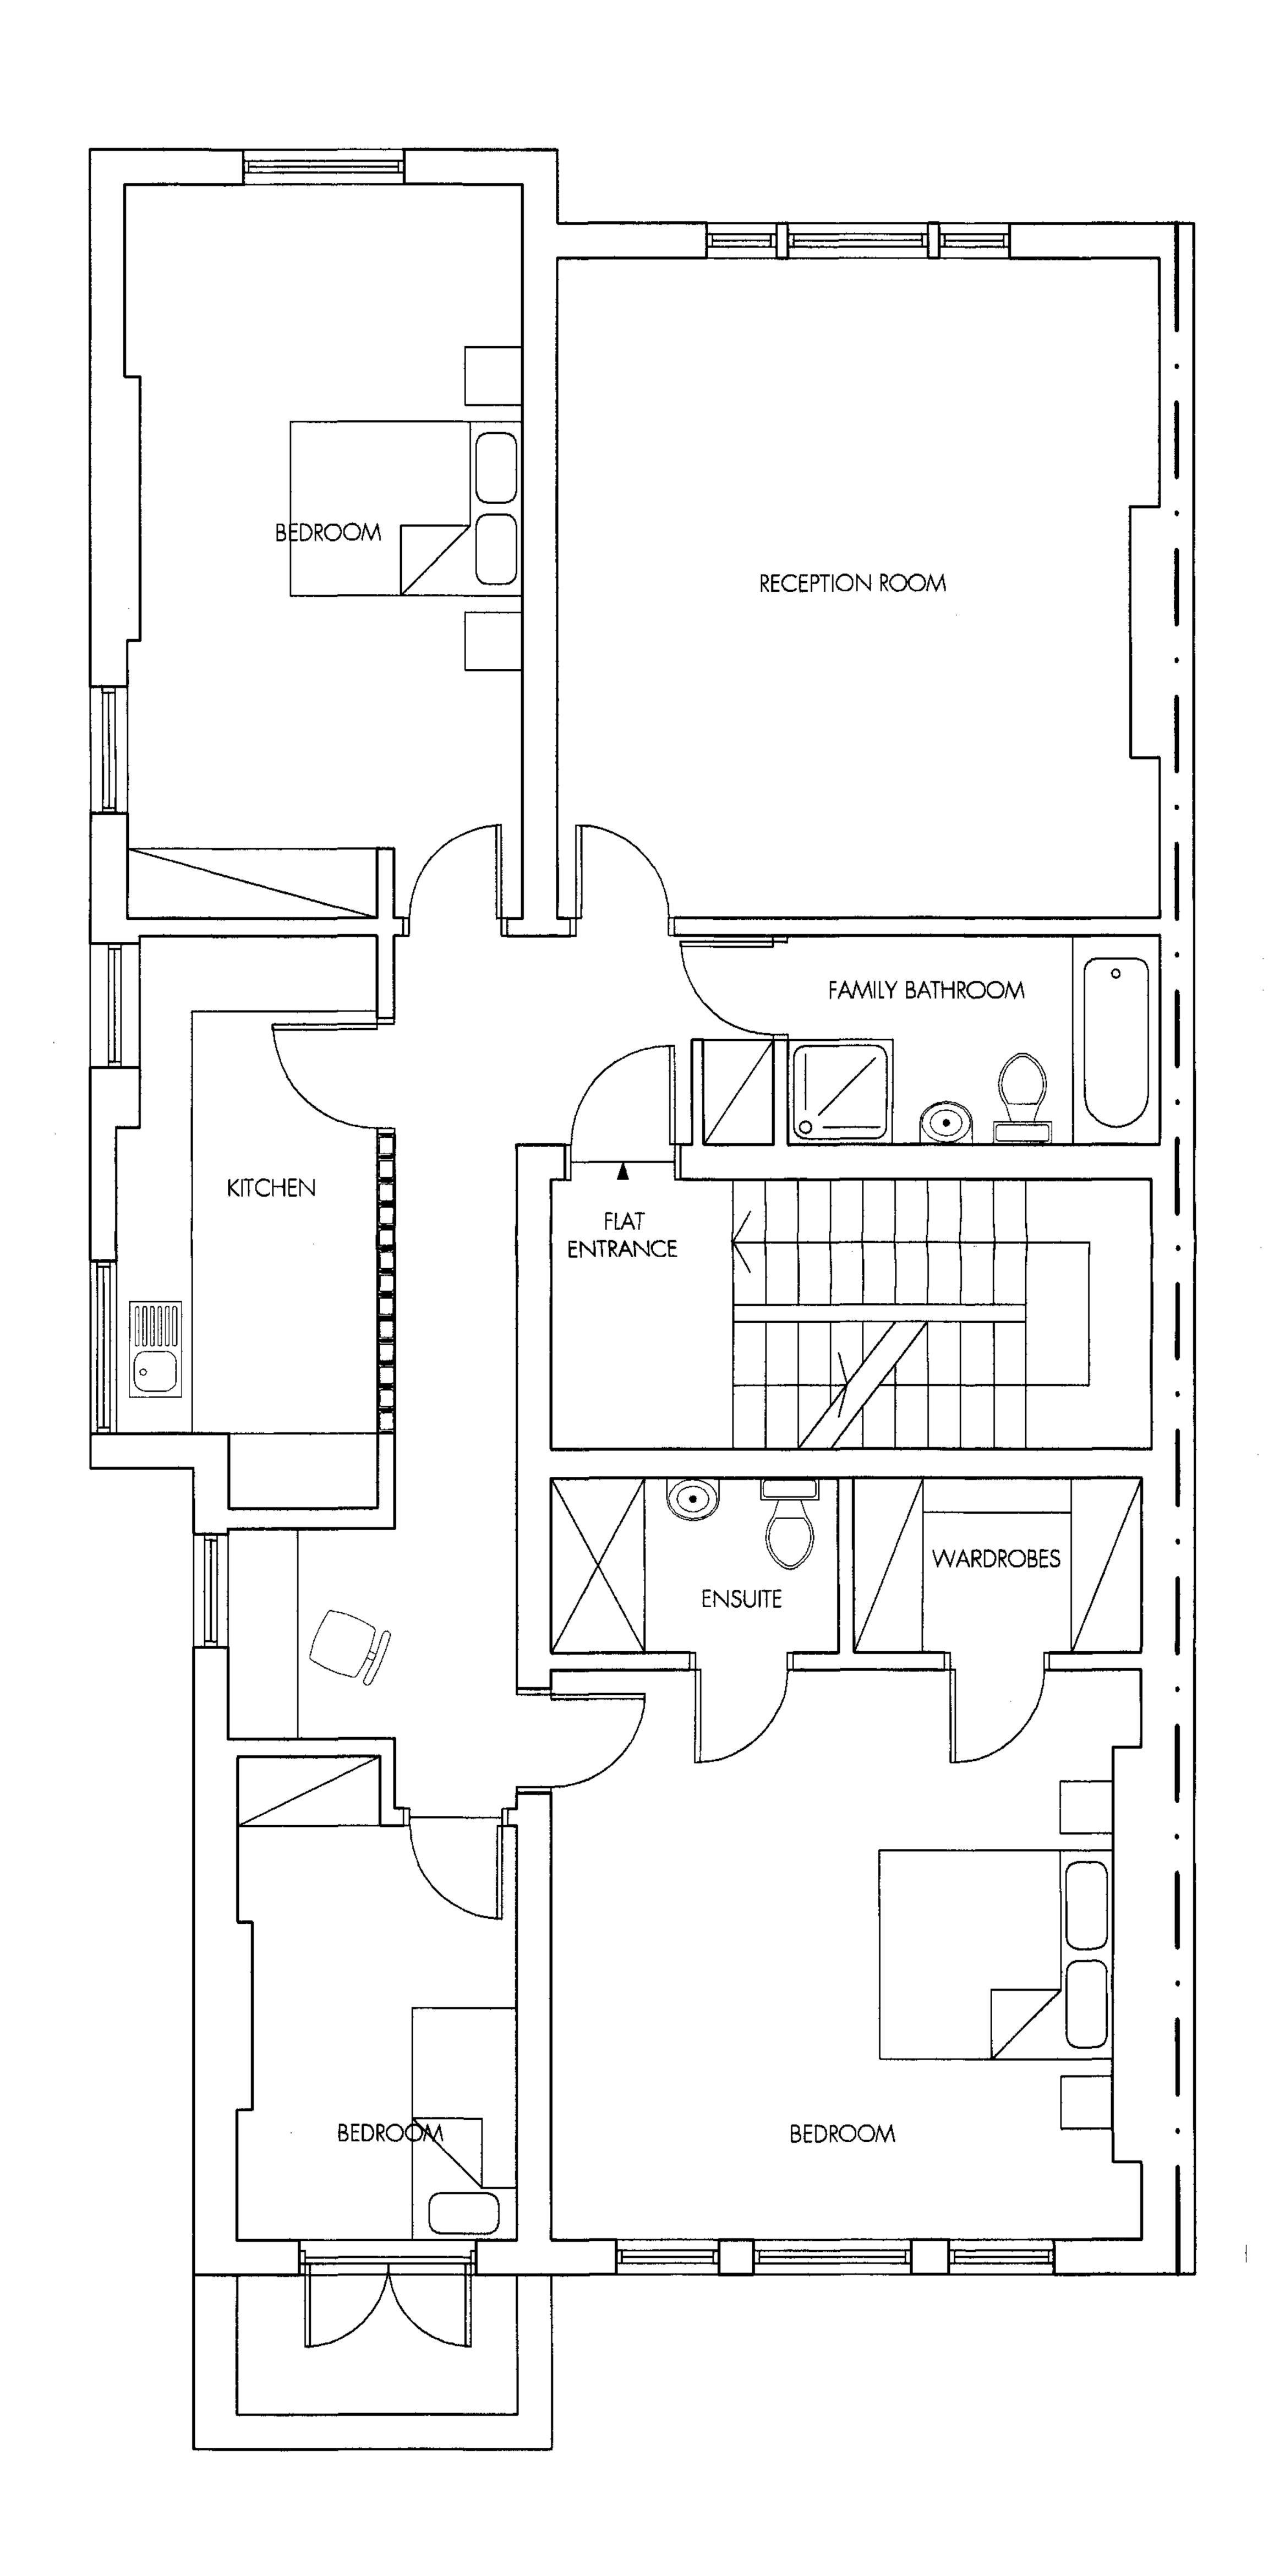


Do not scale off this drawing.

All indicated dimensions to be checked and verified on site by the Main Contractor before commencement of any fabrication drawings or work whatsover on site.

Report all discrepencies to the Architect immediately.

This drawing is to be read in conjunction with all the related Architect's and Structural Engineer's drawings, details and all relevant information.

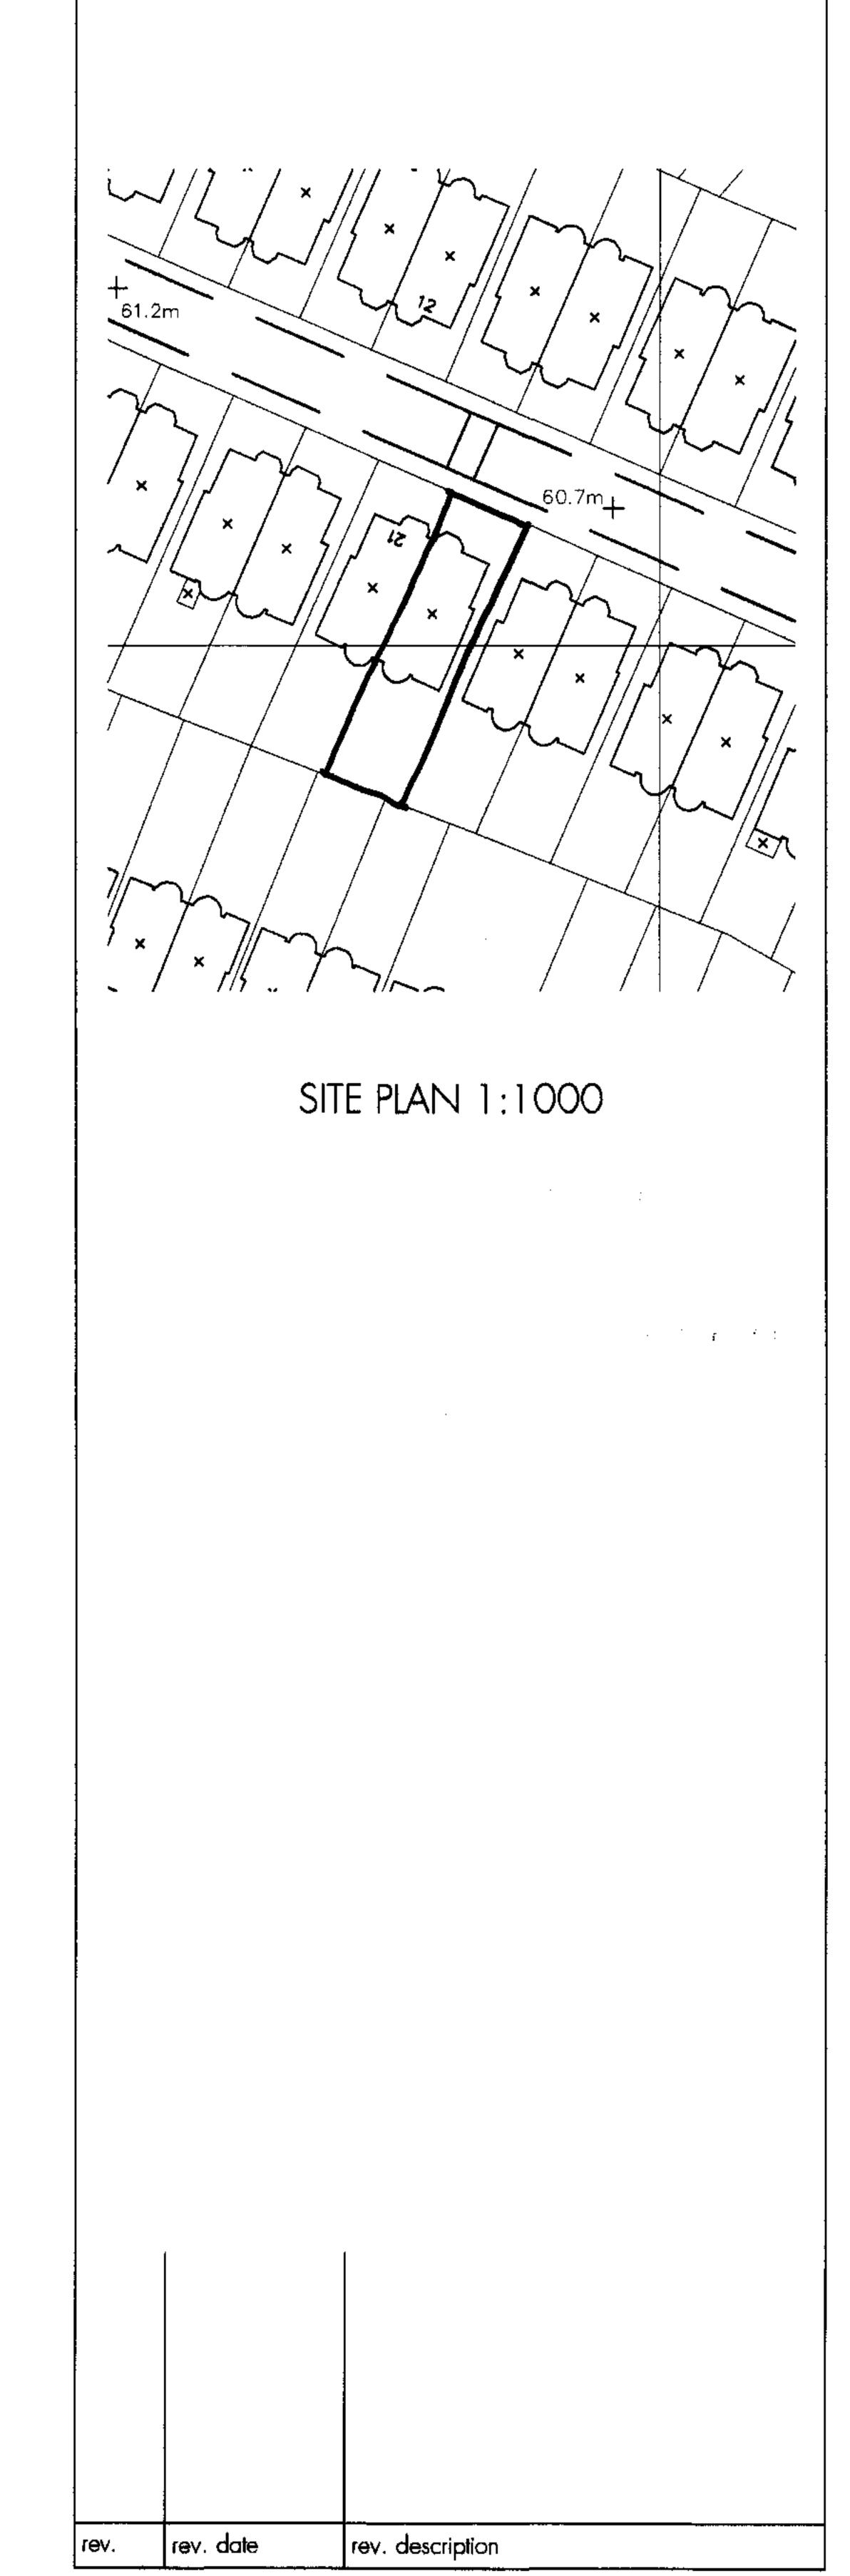

tasou 16 MAY 2007

associates

architects + structural engineers

4 Amwell Street, London, EC1R 1UQ

4 Amwell Street, London. EC1R 1UQ
T:020 7713 7070 F:020 7713 7071 E:tasou@tasou.co.uk

project

23 Belsize Park Gardens
London
NW3 4JH

drwg title

Existing and Proposed First Floor Plan

date April 2007 P.01 rev. scale @ A1 job no. 1107

© copyright of tasou associates