


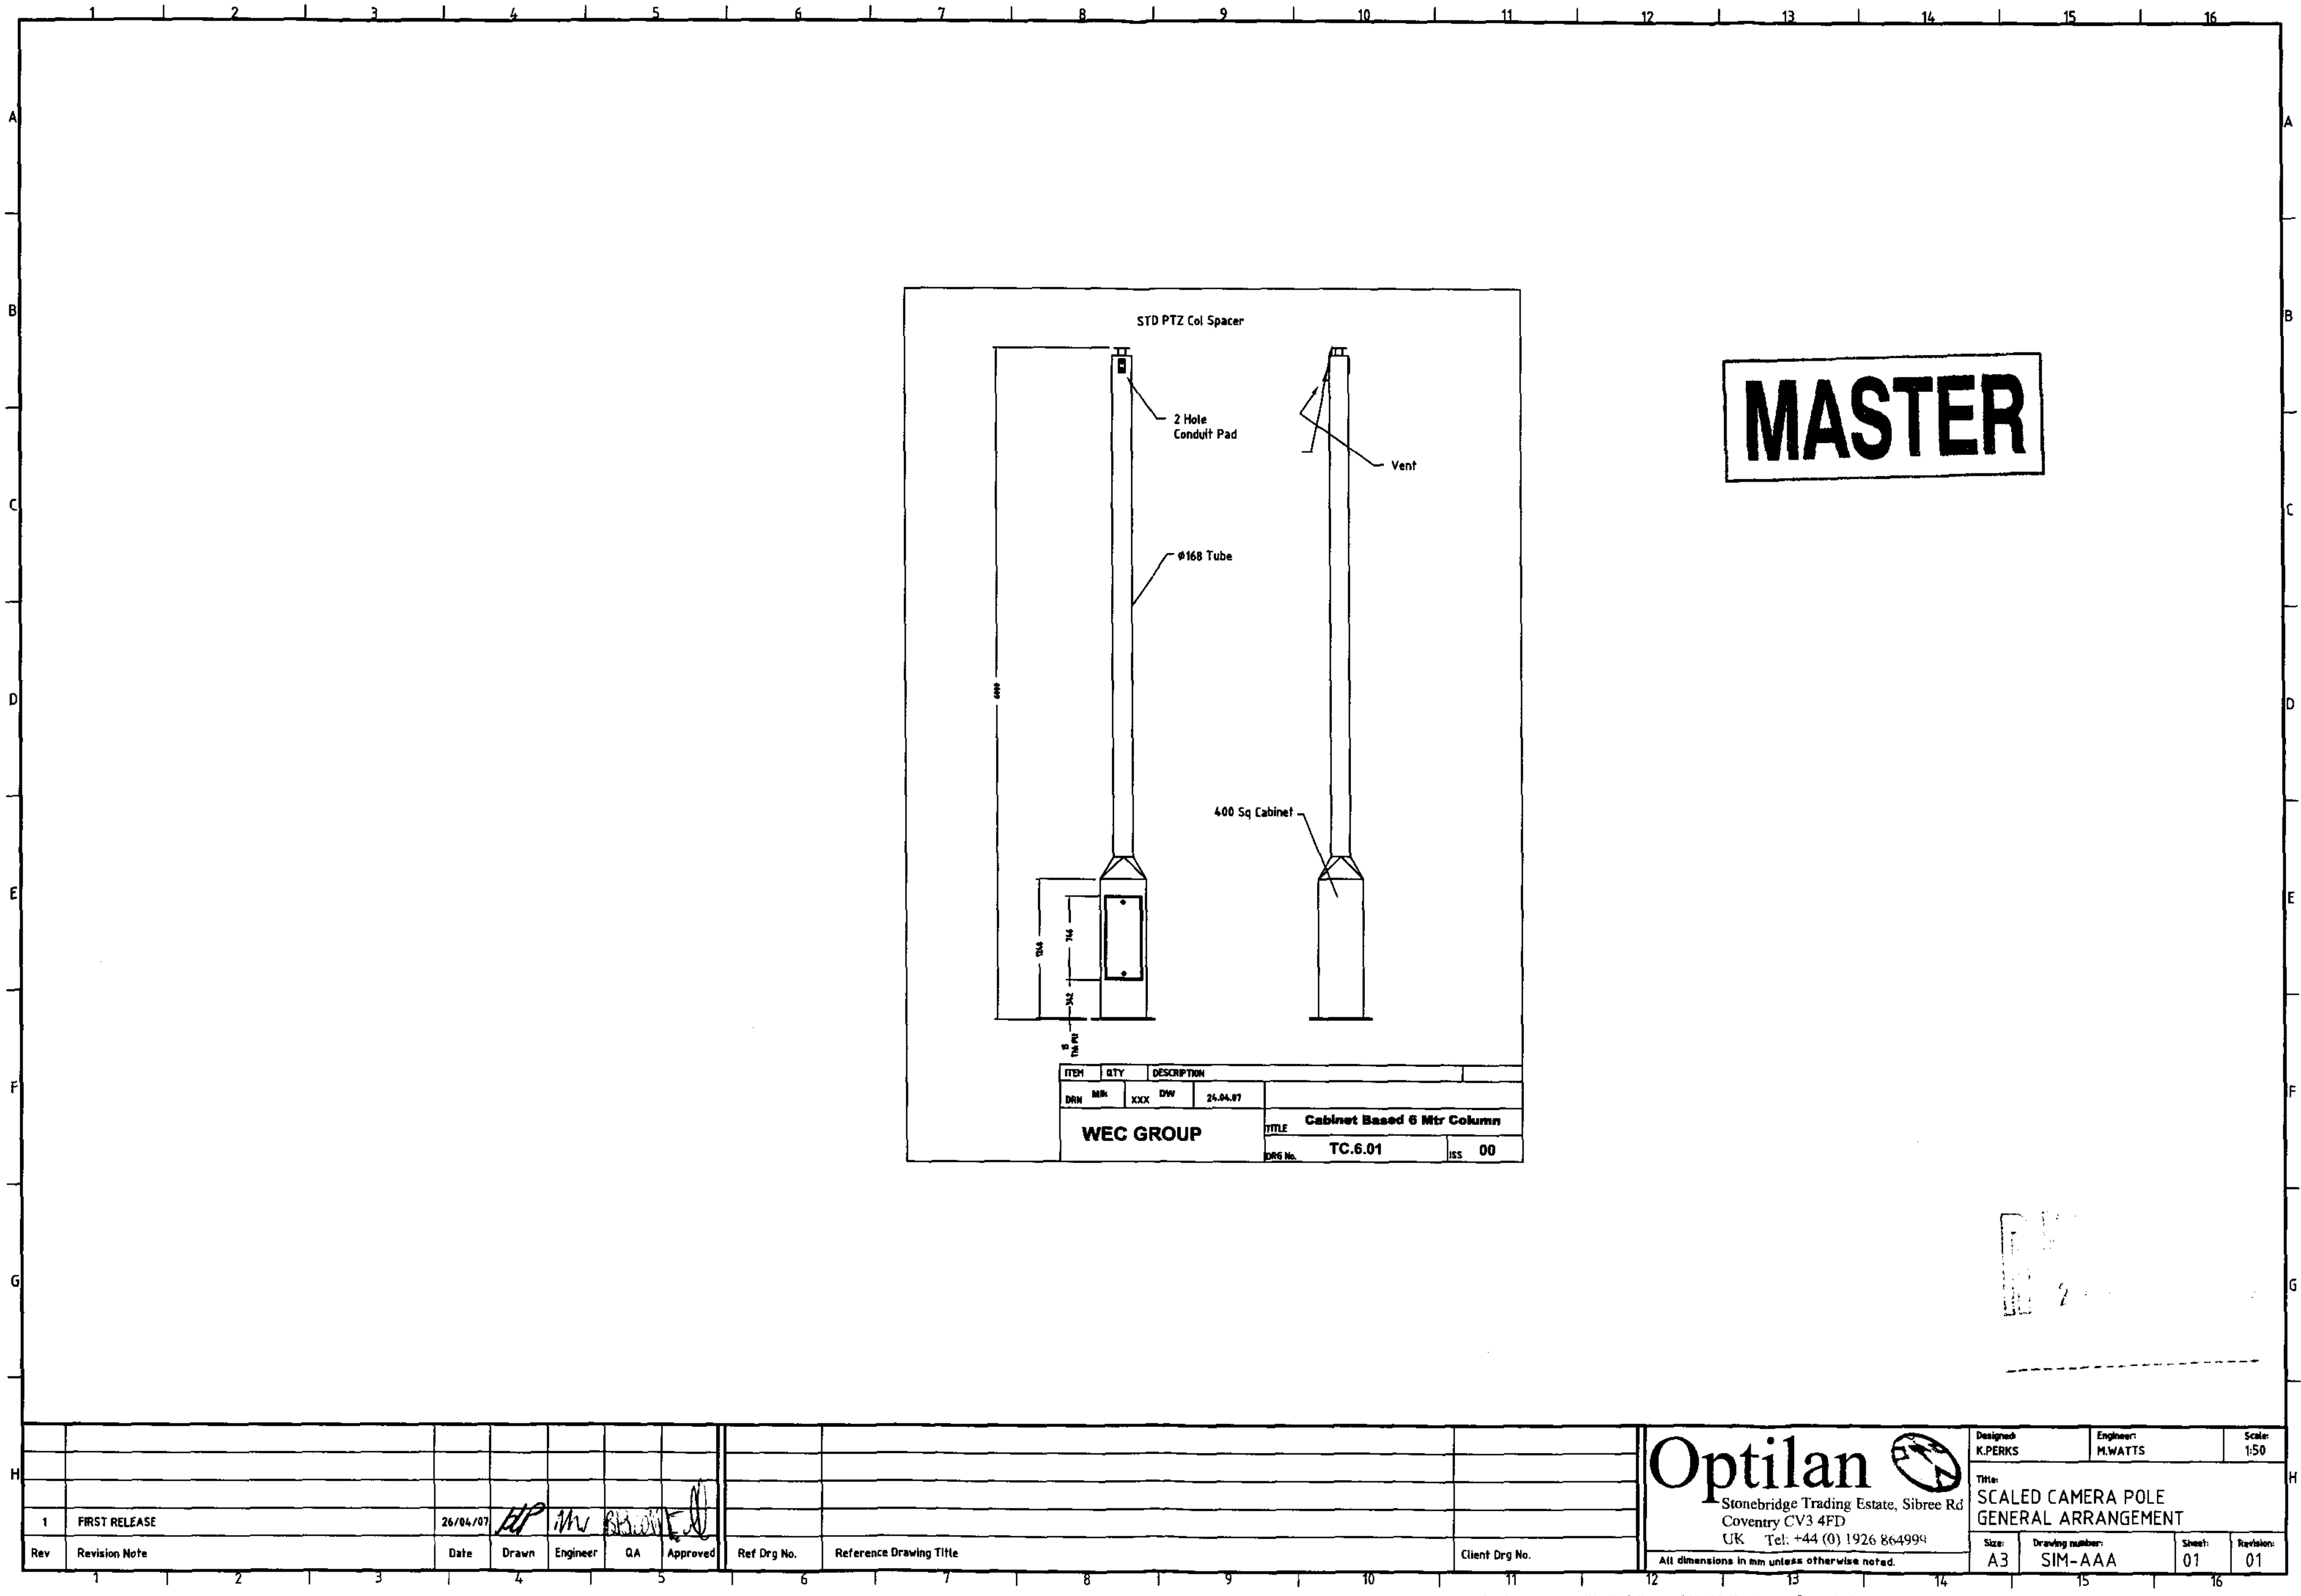

ITEM	QTY	DESCRIPTION
DRN	Mk	XXX DW 24.04.07
WEC GROUP		TITLE Cabinet Based 6 Mtr Column
		DRG No. TC.6.01 ISS 00

1	FIRST RELEASE	26/04/07	HP	MW	BRADY										
Rev	Revision Note	Date	Drawn	Engineer	QA	Approved	Ref Drg No.	Reference Drawing Title	Client Drg No.						

Optilan

Stonebridge Trading Estate, Sibree Rd
Coventry CV3 4FD
UK Tel: +44 (0) 1926 864994

Designed
K.PERKS

Engineer
M.WATTS

Scale
1:50

Title
SCALED CAMERA POLE
GENERAL ARRANGEMENT

Size: A3
Drawing number: SIM-AAA
Sheet: 01
Revision: 01

All dimensions in mm unless otherwise noted.