


H.M. LAND REGISTRY		TITLE NUMBER	
		440886	
ORDNANCE SURVEY PLAN REFERENCE	COUNTY	SHEET	NATIONAL GRID
	GREATER LONDON		TQ 2785
		SECTION	
		R	
Scale: 1 1250		© Crown copyright 1973	
		Old Reference LN III 91 B	

BOROUGH OF CAMDEN

RECEIVED  
15 MAY 2007

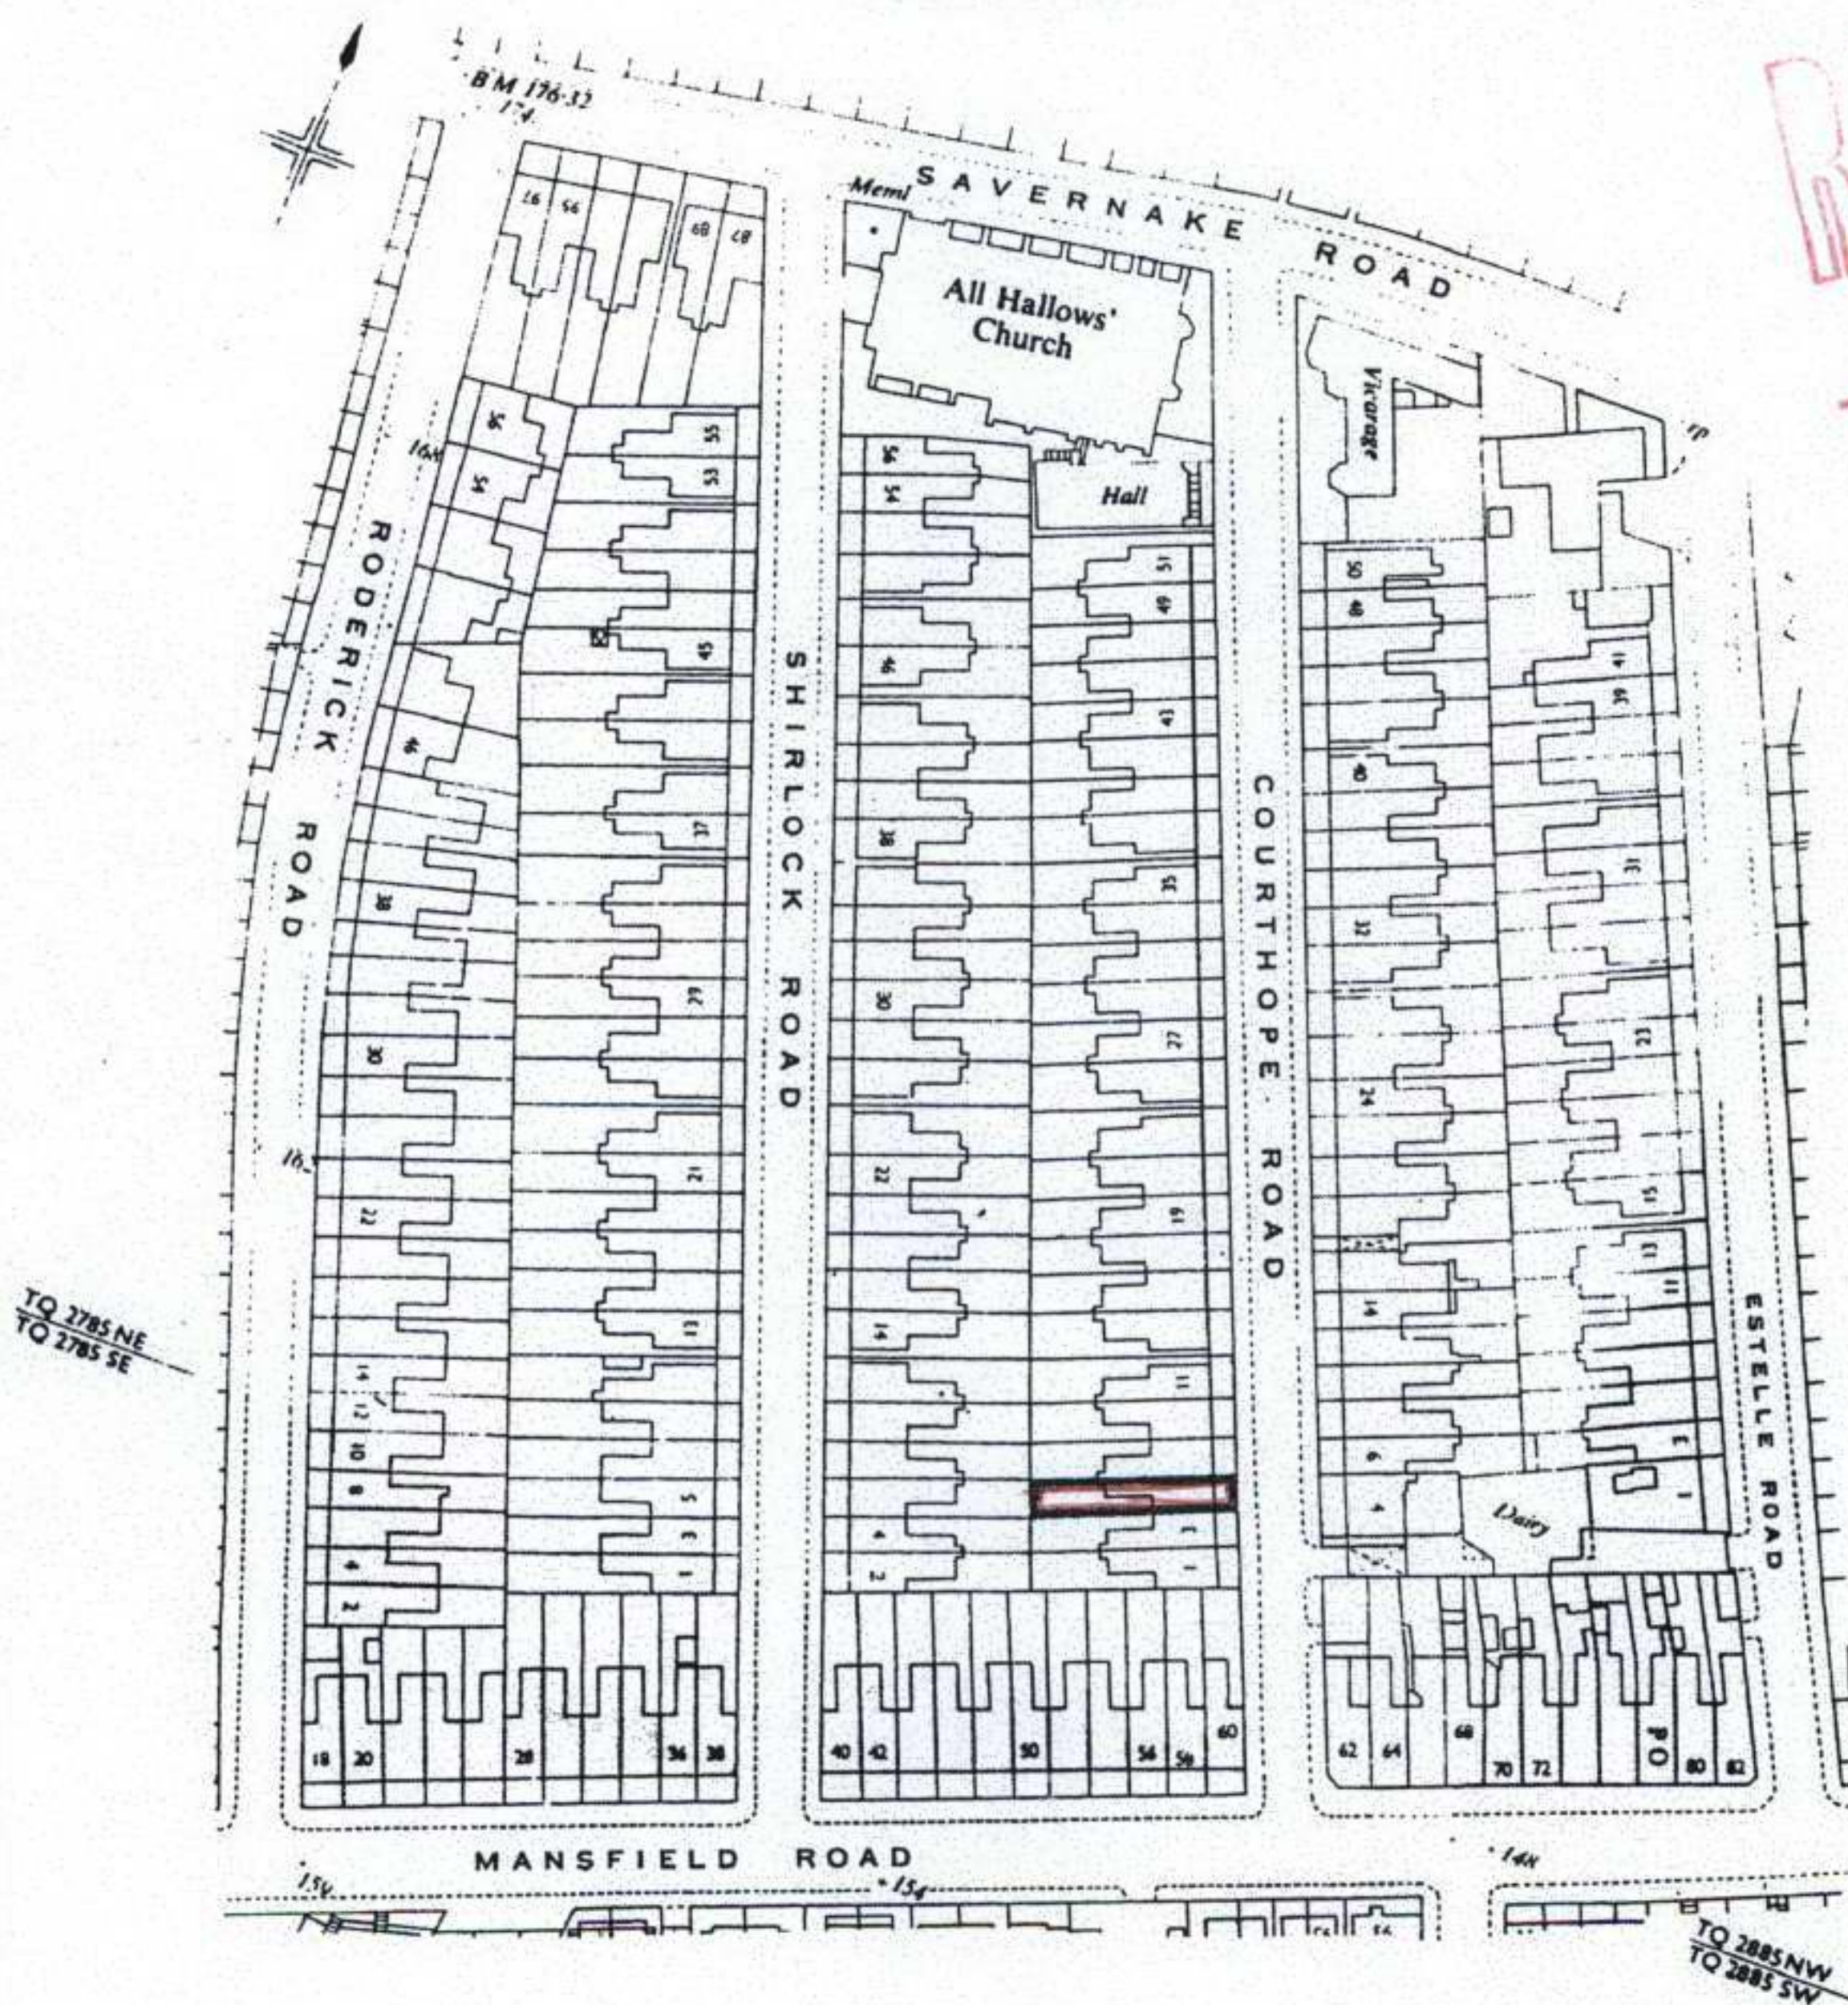

LOCATION MAP

5 COURTHOPE ROAD,  
LONDON N.W.3



This is a copy of the title plan on 18 APR 2007 at 12:39:32. This copy does not take account of any application made after that time even if still pending in the Land Registry when this copy was issued.

This copy is not an 'Official Copy' of the title plan. An official copy of the title plan is admissible in evidence in a court to the same extent as the original. A person is entitled to be indemnified by the registrar if he suffers loss by reason of a mistake in an official copy. If you want to obtain an official copy, the Land Registry web site explains how to do this.

The Land Registry endeavours to maintain high quality and scale accuracy of title plan images. The quality and accuracy of any print will depend on your printer, your computer and its print settings. This title plan shows the general position, not the exact line, of the boundaries. It may be subject to distortions in scale. Measurements scaled from this plan may not match measurements between the same points on the ground. See Land Registry Public Guide 7 - Title Plans.

This title is dealt with by Land Registry, Harrow Office.

Copyright. Reproduced by Land Registry. Further reproduction in whole or in part is prohibited without the prior written