


ACCURACY OR RELIABILITY OF THE DRAWINGS OR FOR ANY OTHER
 REASON.
 © THIS DESIGN IS THE COPYRIGHT OF NEALE & NORDEN LTD.
 THE DRAWINGS MAY NOT BE REPRODUCED IN PART OR IN WHOLE
 WITHOUT PRIOR PERMISSION.
 DRAWING RELATES TO FOUNDATIONS, STRUCTURAL PARTY WALLS &
 SERVICE CHASES TO BE FULLY EXAMINED BY SPECIALIST
 CONSULTANTS.
 THE LOCATION AND SIZE OF EXISTING PROBLEMS ARE INDICATIVE ONLY.
 SURVEY DRAWINGS MUST BE BASED UPON FIELD OBSERVATIONS.

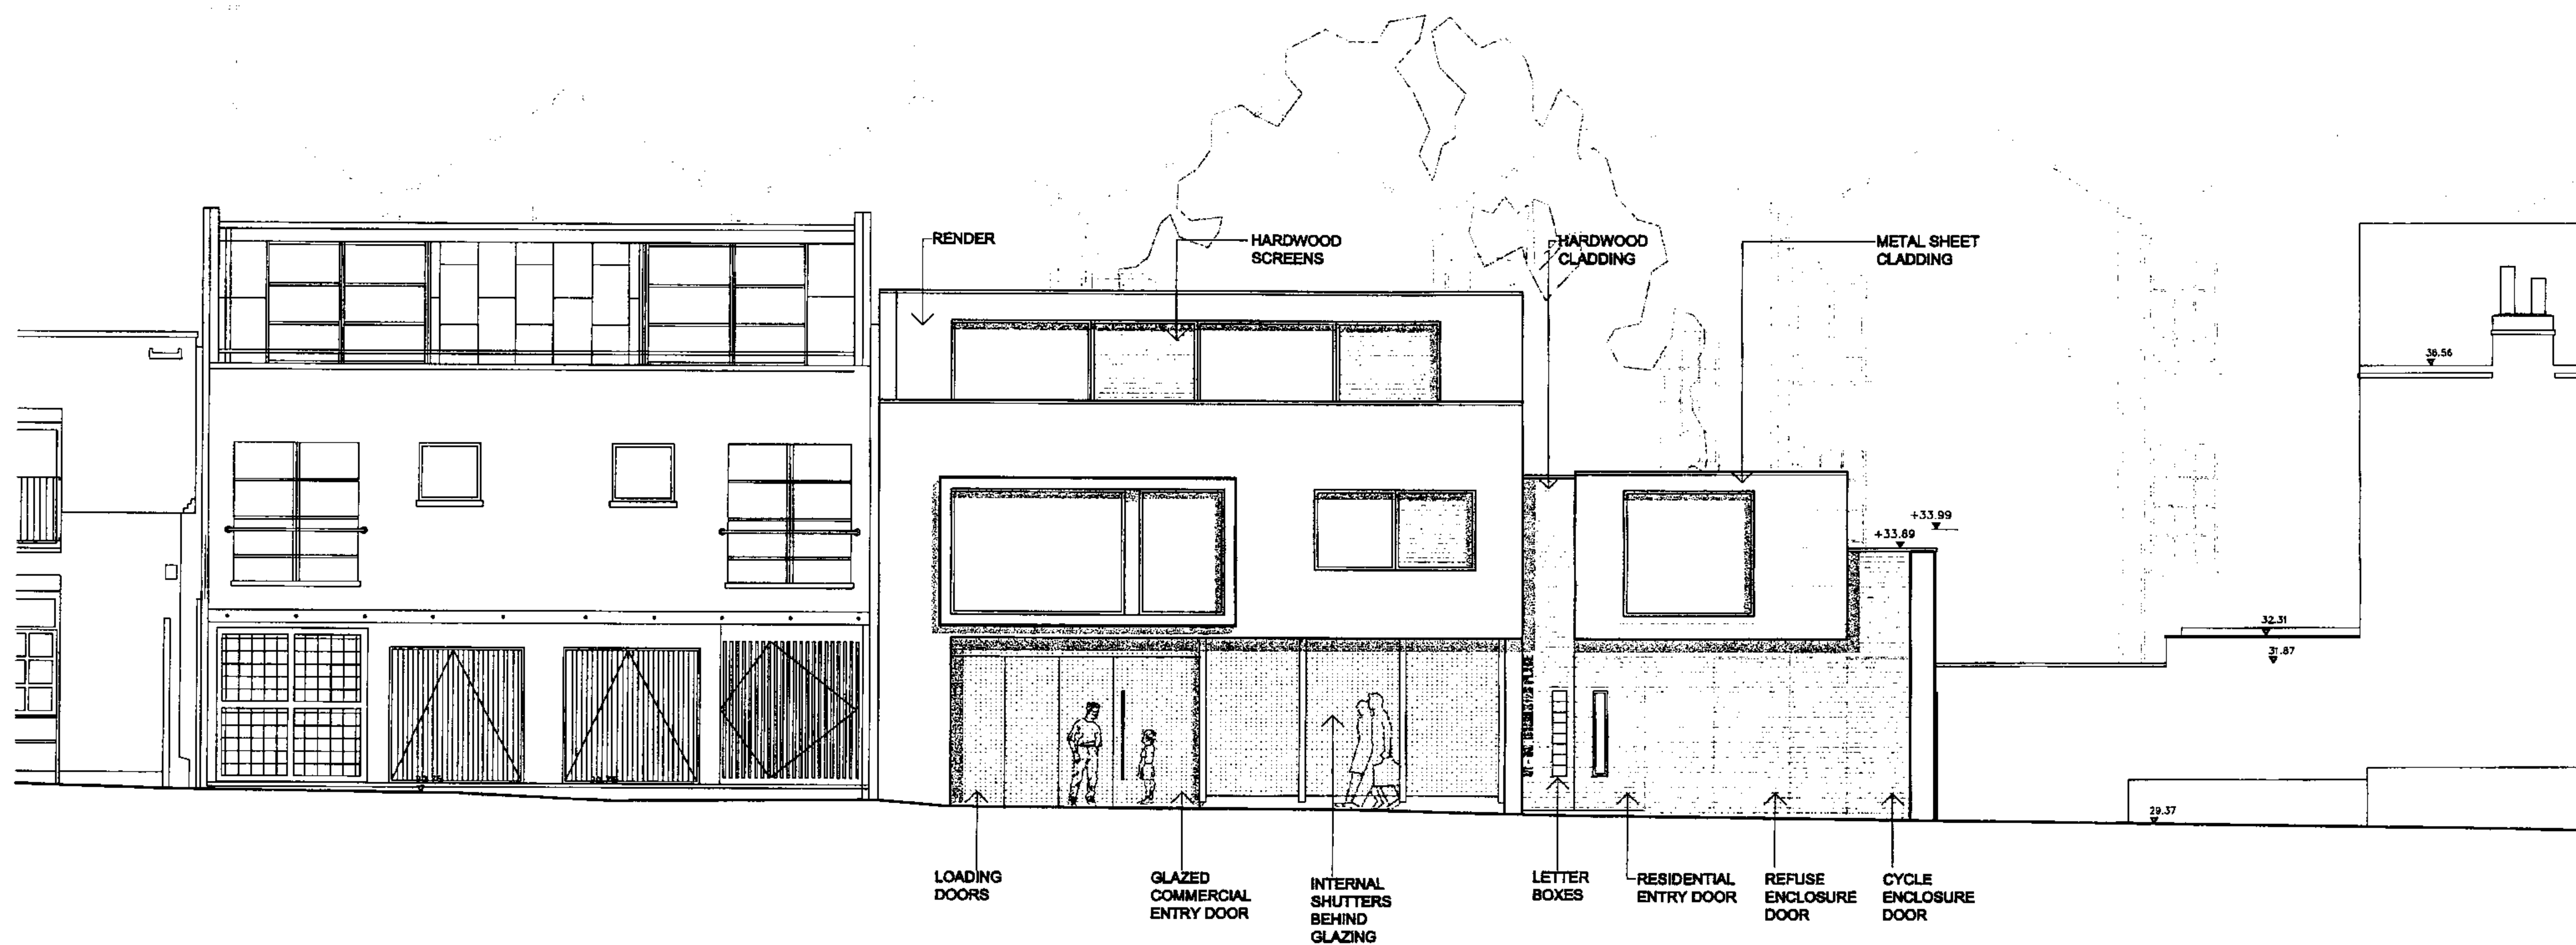

61 - 63 ROCHESTER PLACE