



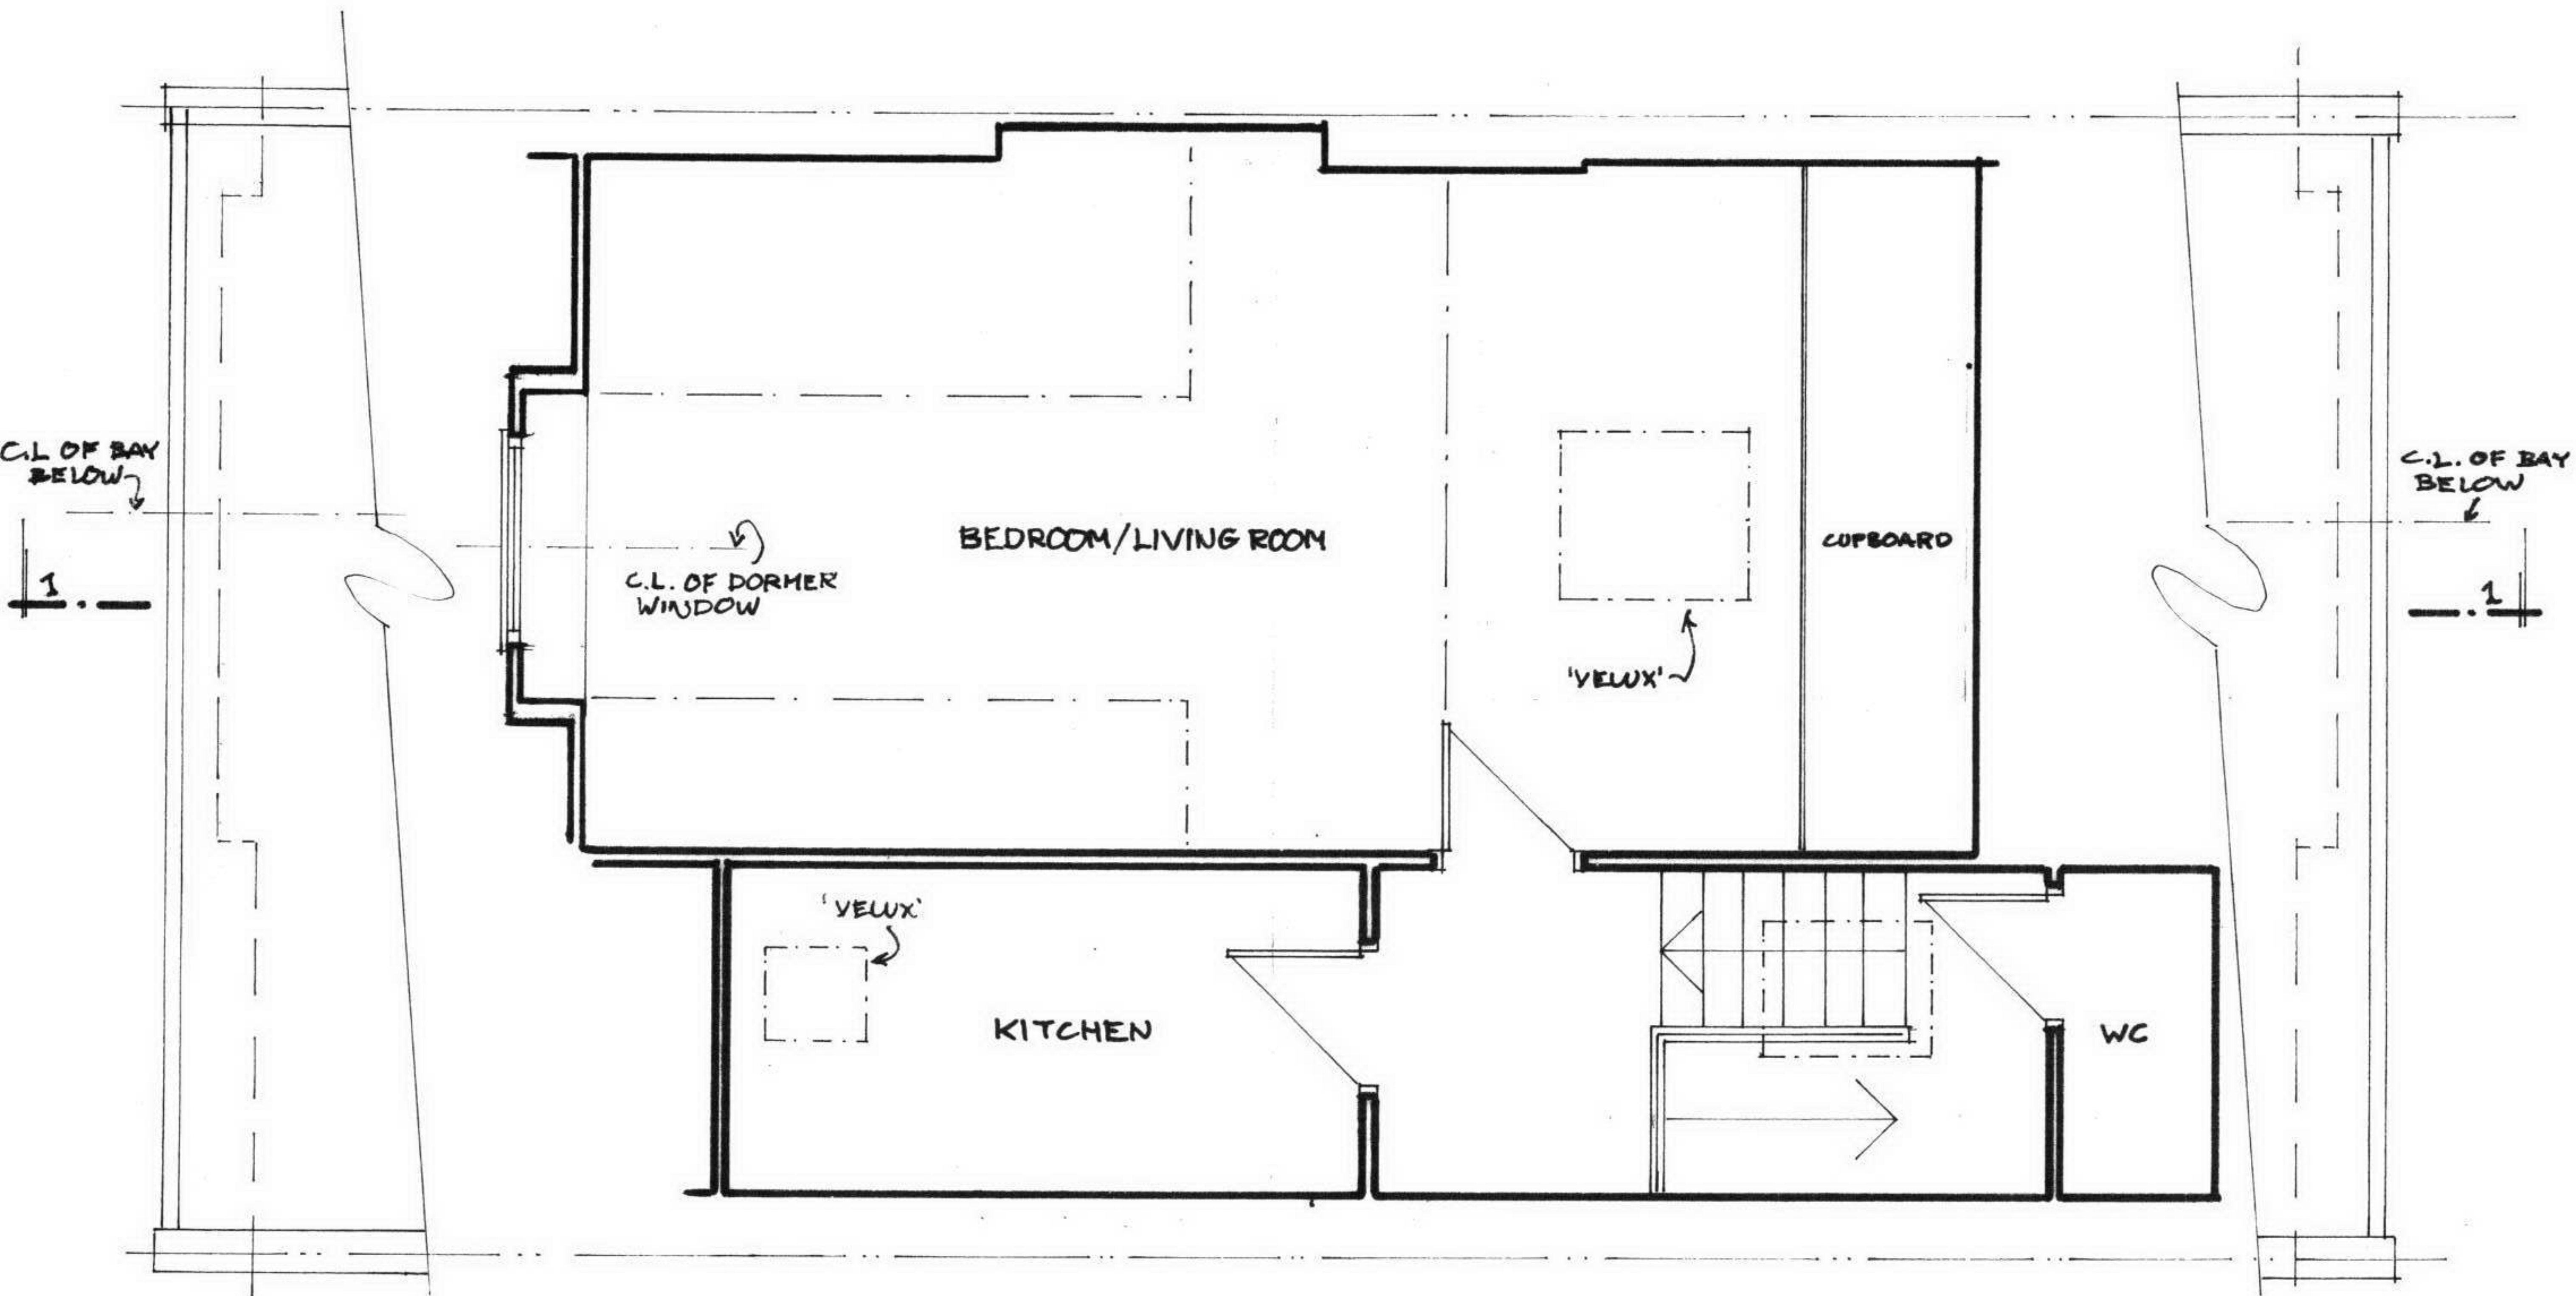


3RD FLOOR

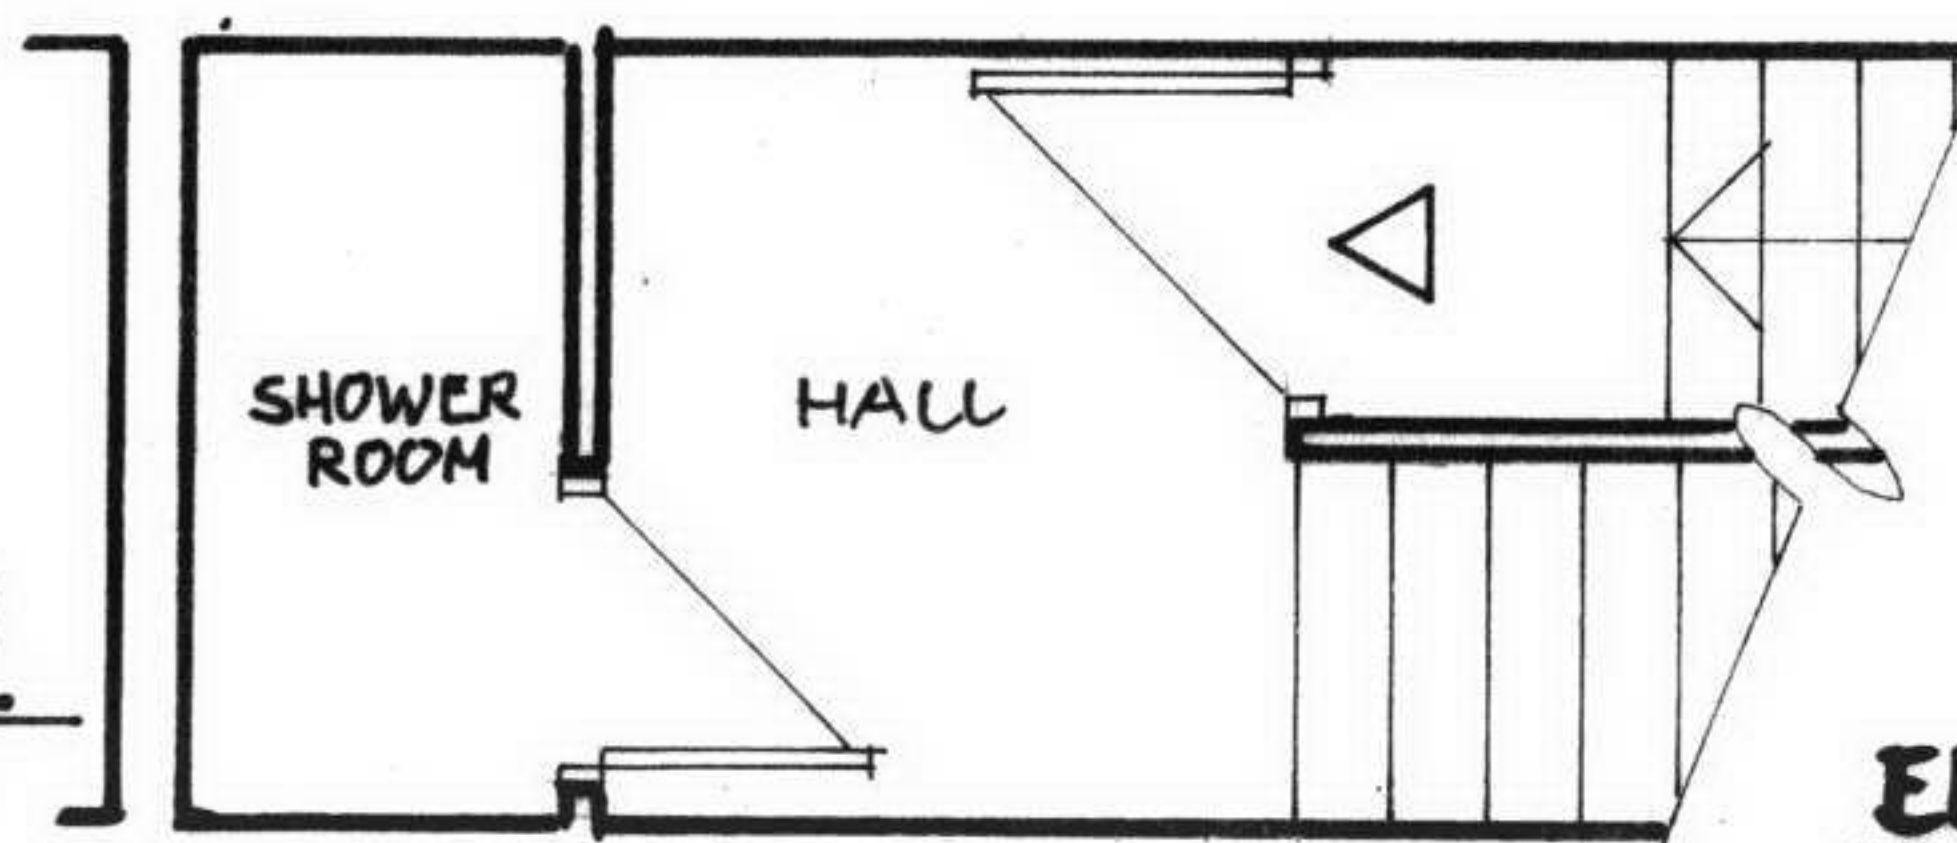

36 ELSWORTHY RD. LONDON, NW3
FLAT 5, EXISTING PLAN • SCALE 1:50

DRW. NO. - 36ER/01

ENTRANCE AT 2ND FLOOR

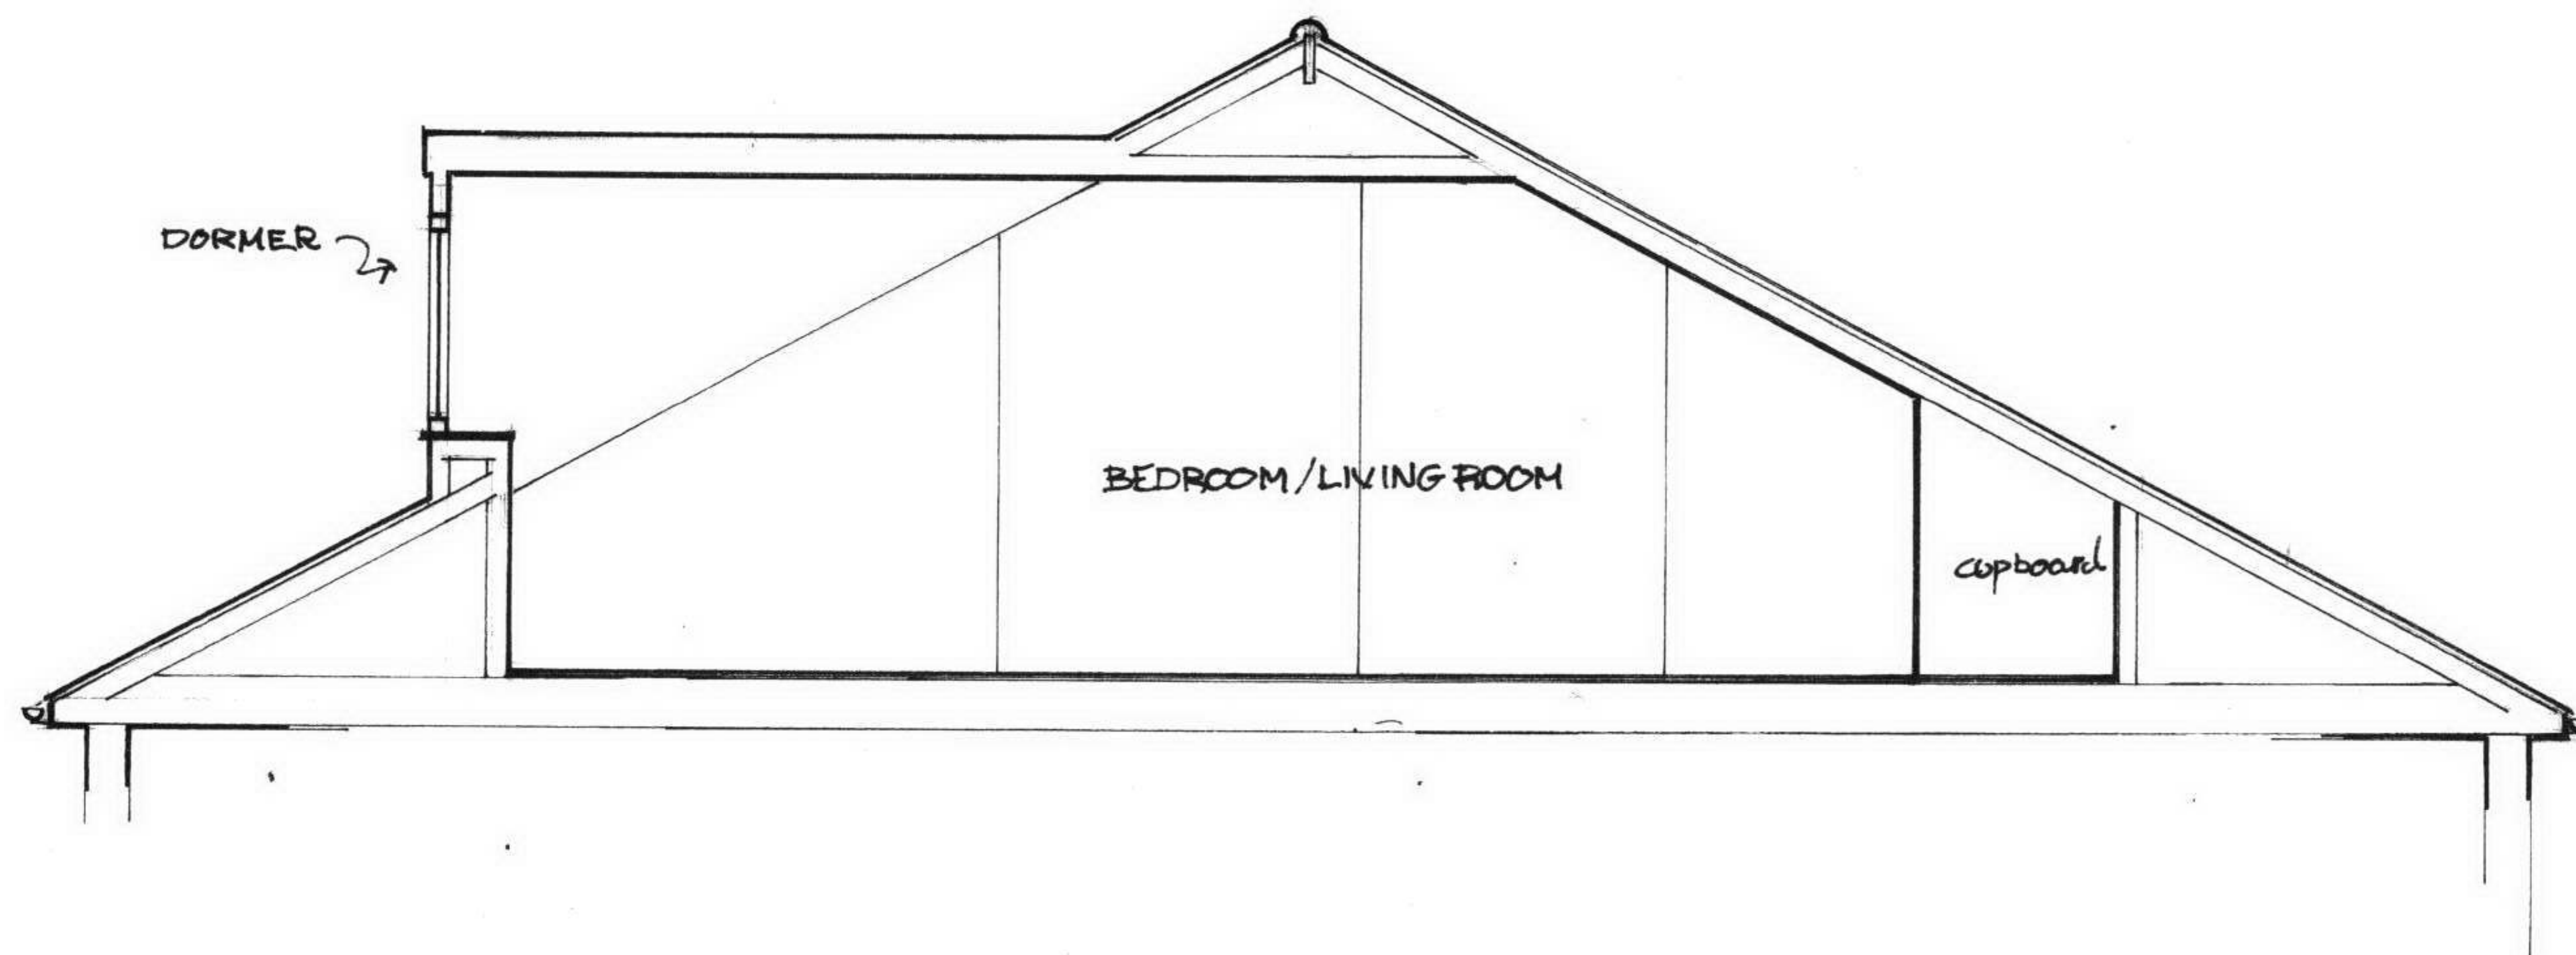

36 ELSWORTHY RD. LONDON, NW3.
SECTION 1-1 - EXISTING - SCALE 1:50
DRW. NO. - 36ER/02