


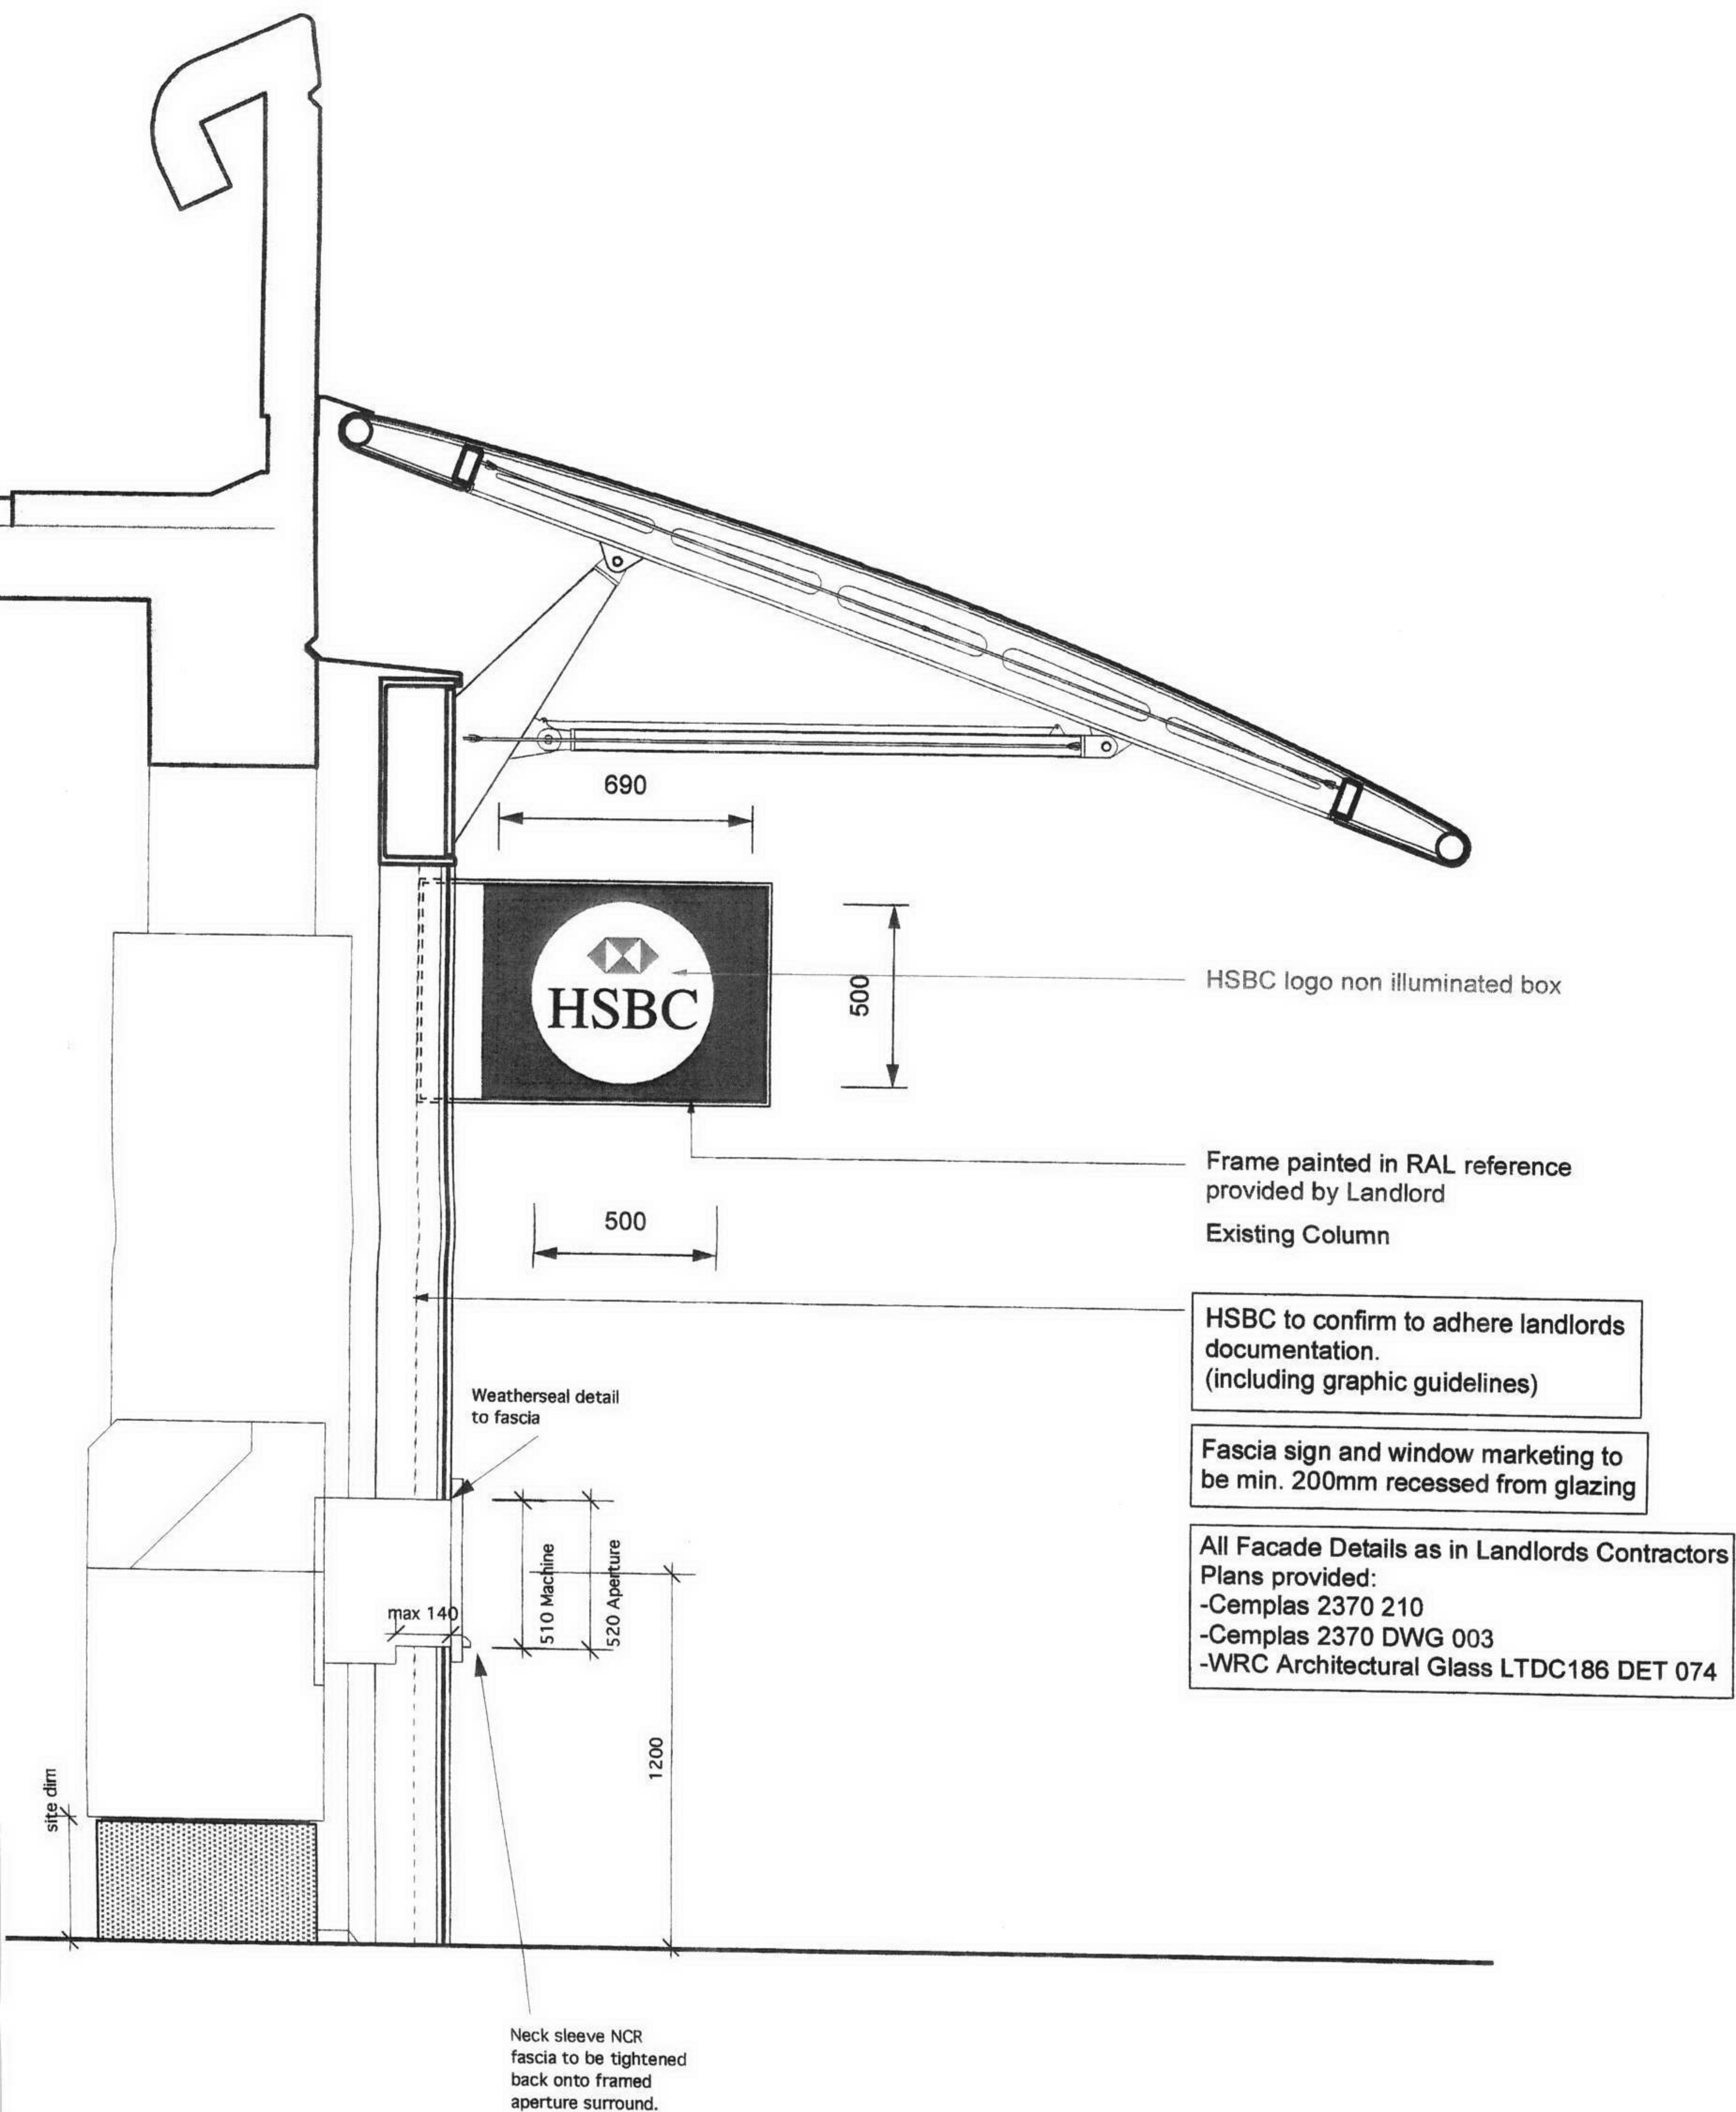

CONTRACTORS MUST CHECK ALL DIMENSIONS ON SITE. ONLY FIGURED DIMENSIONS ARE TO BE WORKED FROM. DISCREPANCIES MUST BE REPORTED TO THE ARCHITECT BEFORE PROCEEDING
 © THIS DRAWING IS COPYRIGHT.

NOTES

REVISION	DR'N	CH'KD	DATE

A&Q
 PARTNERSHIP

CLIENT

Corporate Real Estate
 HSBC Holdings plc

PROJECT

HSBC Brunswick Centre
 Russell Square

DRAWING

Detailed Proposed Shopfront
 Section

SCALE	DATE
1:200 @ A3 1:100 @ A1	01.03. 2007
DRAWING No.	DRAWN BY
06/0114/E44()	MJ
CHECKED BY	

A&Q PARTNERSHIP (LONDON) LTD
 THE LUX BUILDING, 2 - 4 HORTON SQUARE, LONDON N1 6NU
 T: 0207-413 2244 F: 0207-413 2642 E: info@a&q.co.uk