



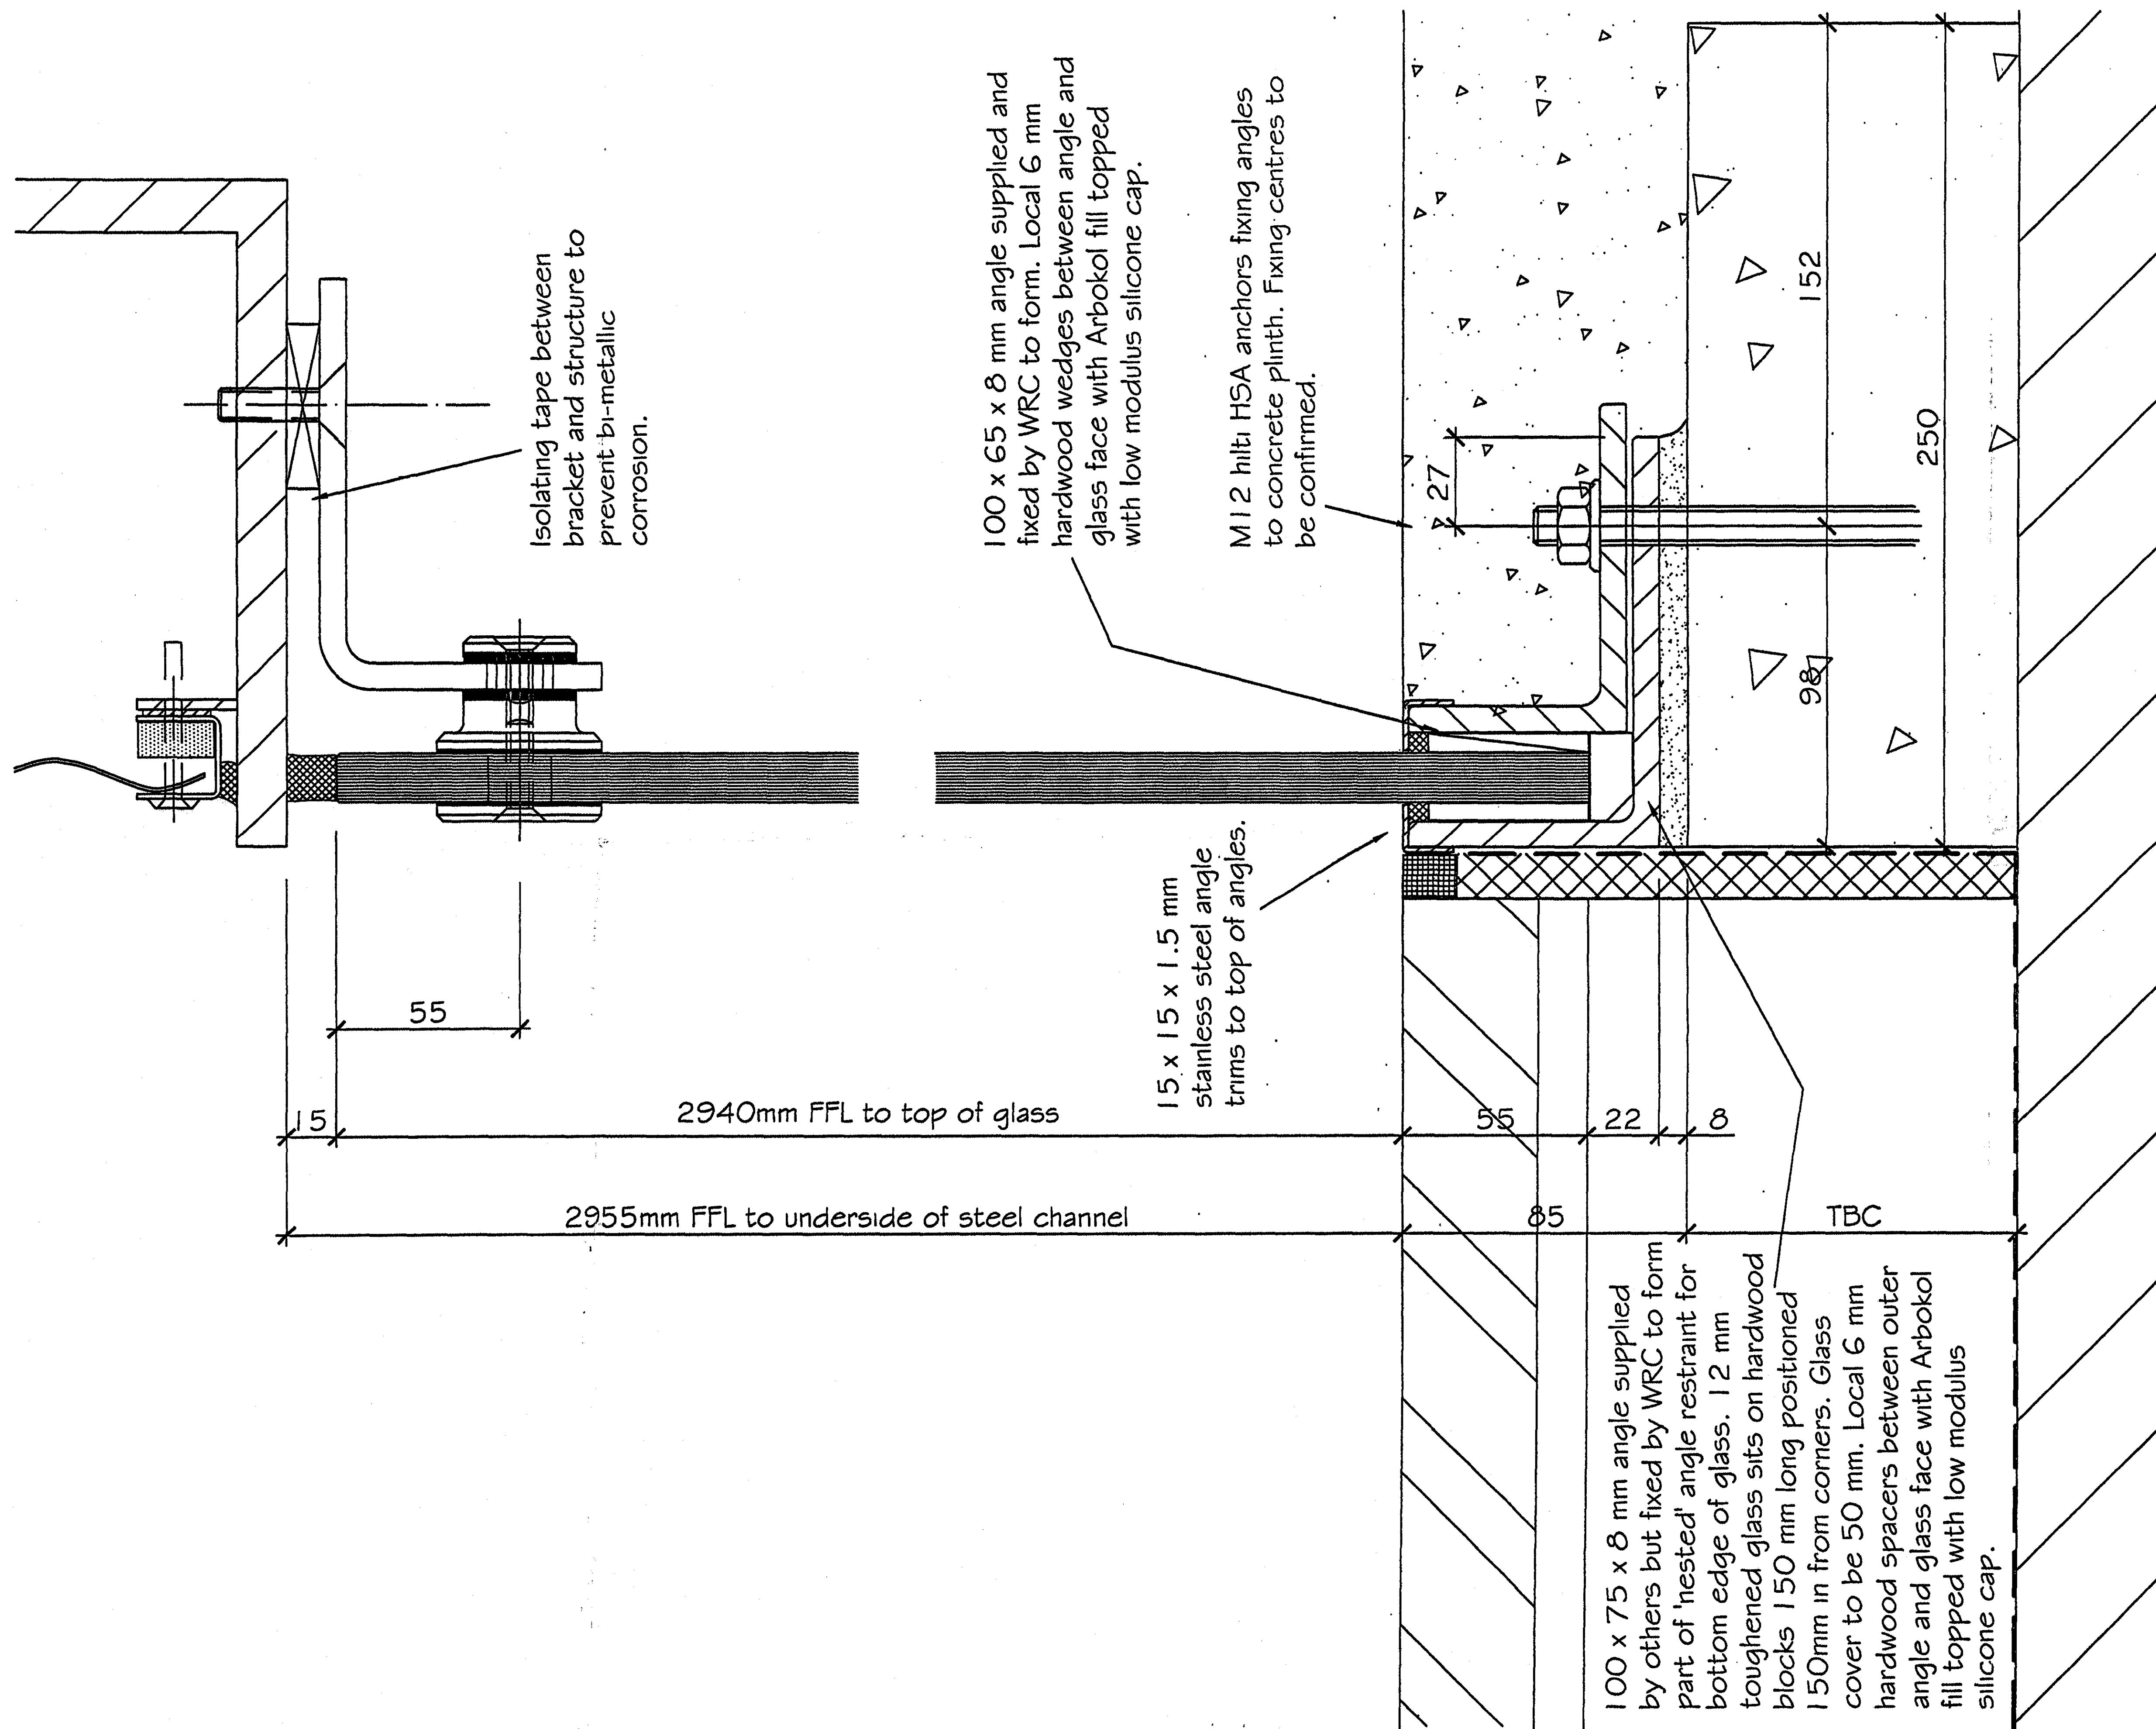

NOTES

APPROVAL
ISSUE

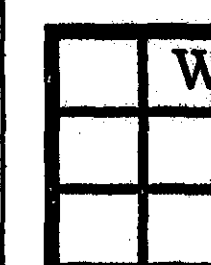

WRC Architectural Glass Ltd
Unit N201,
Westminster Business Square
1 - 25 Durham Street, London SE11 5JH
Tel : 0845 058 0178
Fax: 0845 058 0179

Project Title

THE BRUNSWICK CENTRE

Drawing Title

ENTRANCE SCREEN DETAILS

Date

23.9.05

Drawn by

D.D.

Scale

1:2 @ A3

Drg.No

C 186 / DET / 074

Rev