


Long Section Existing

Date: 23/04/2007

Version: LS/01/E

Scale: 1:100

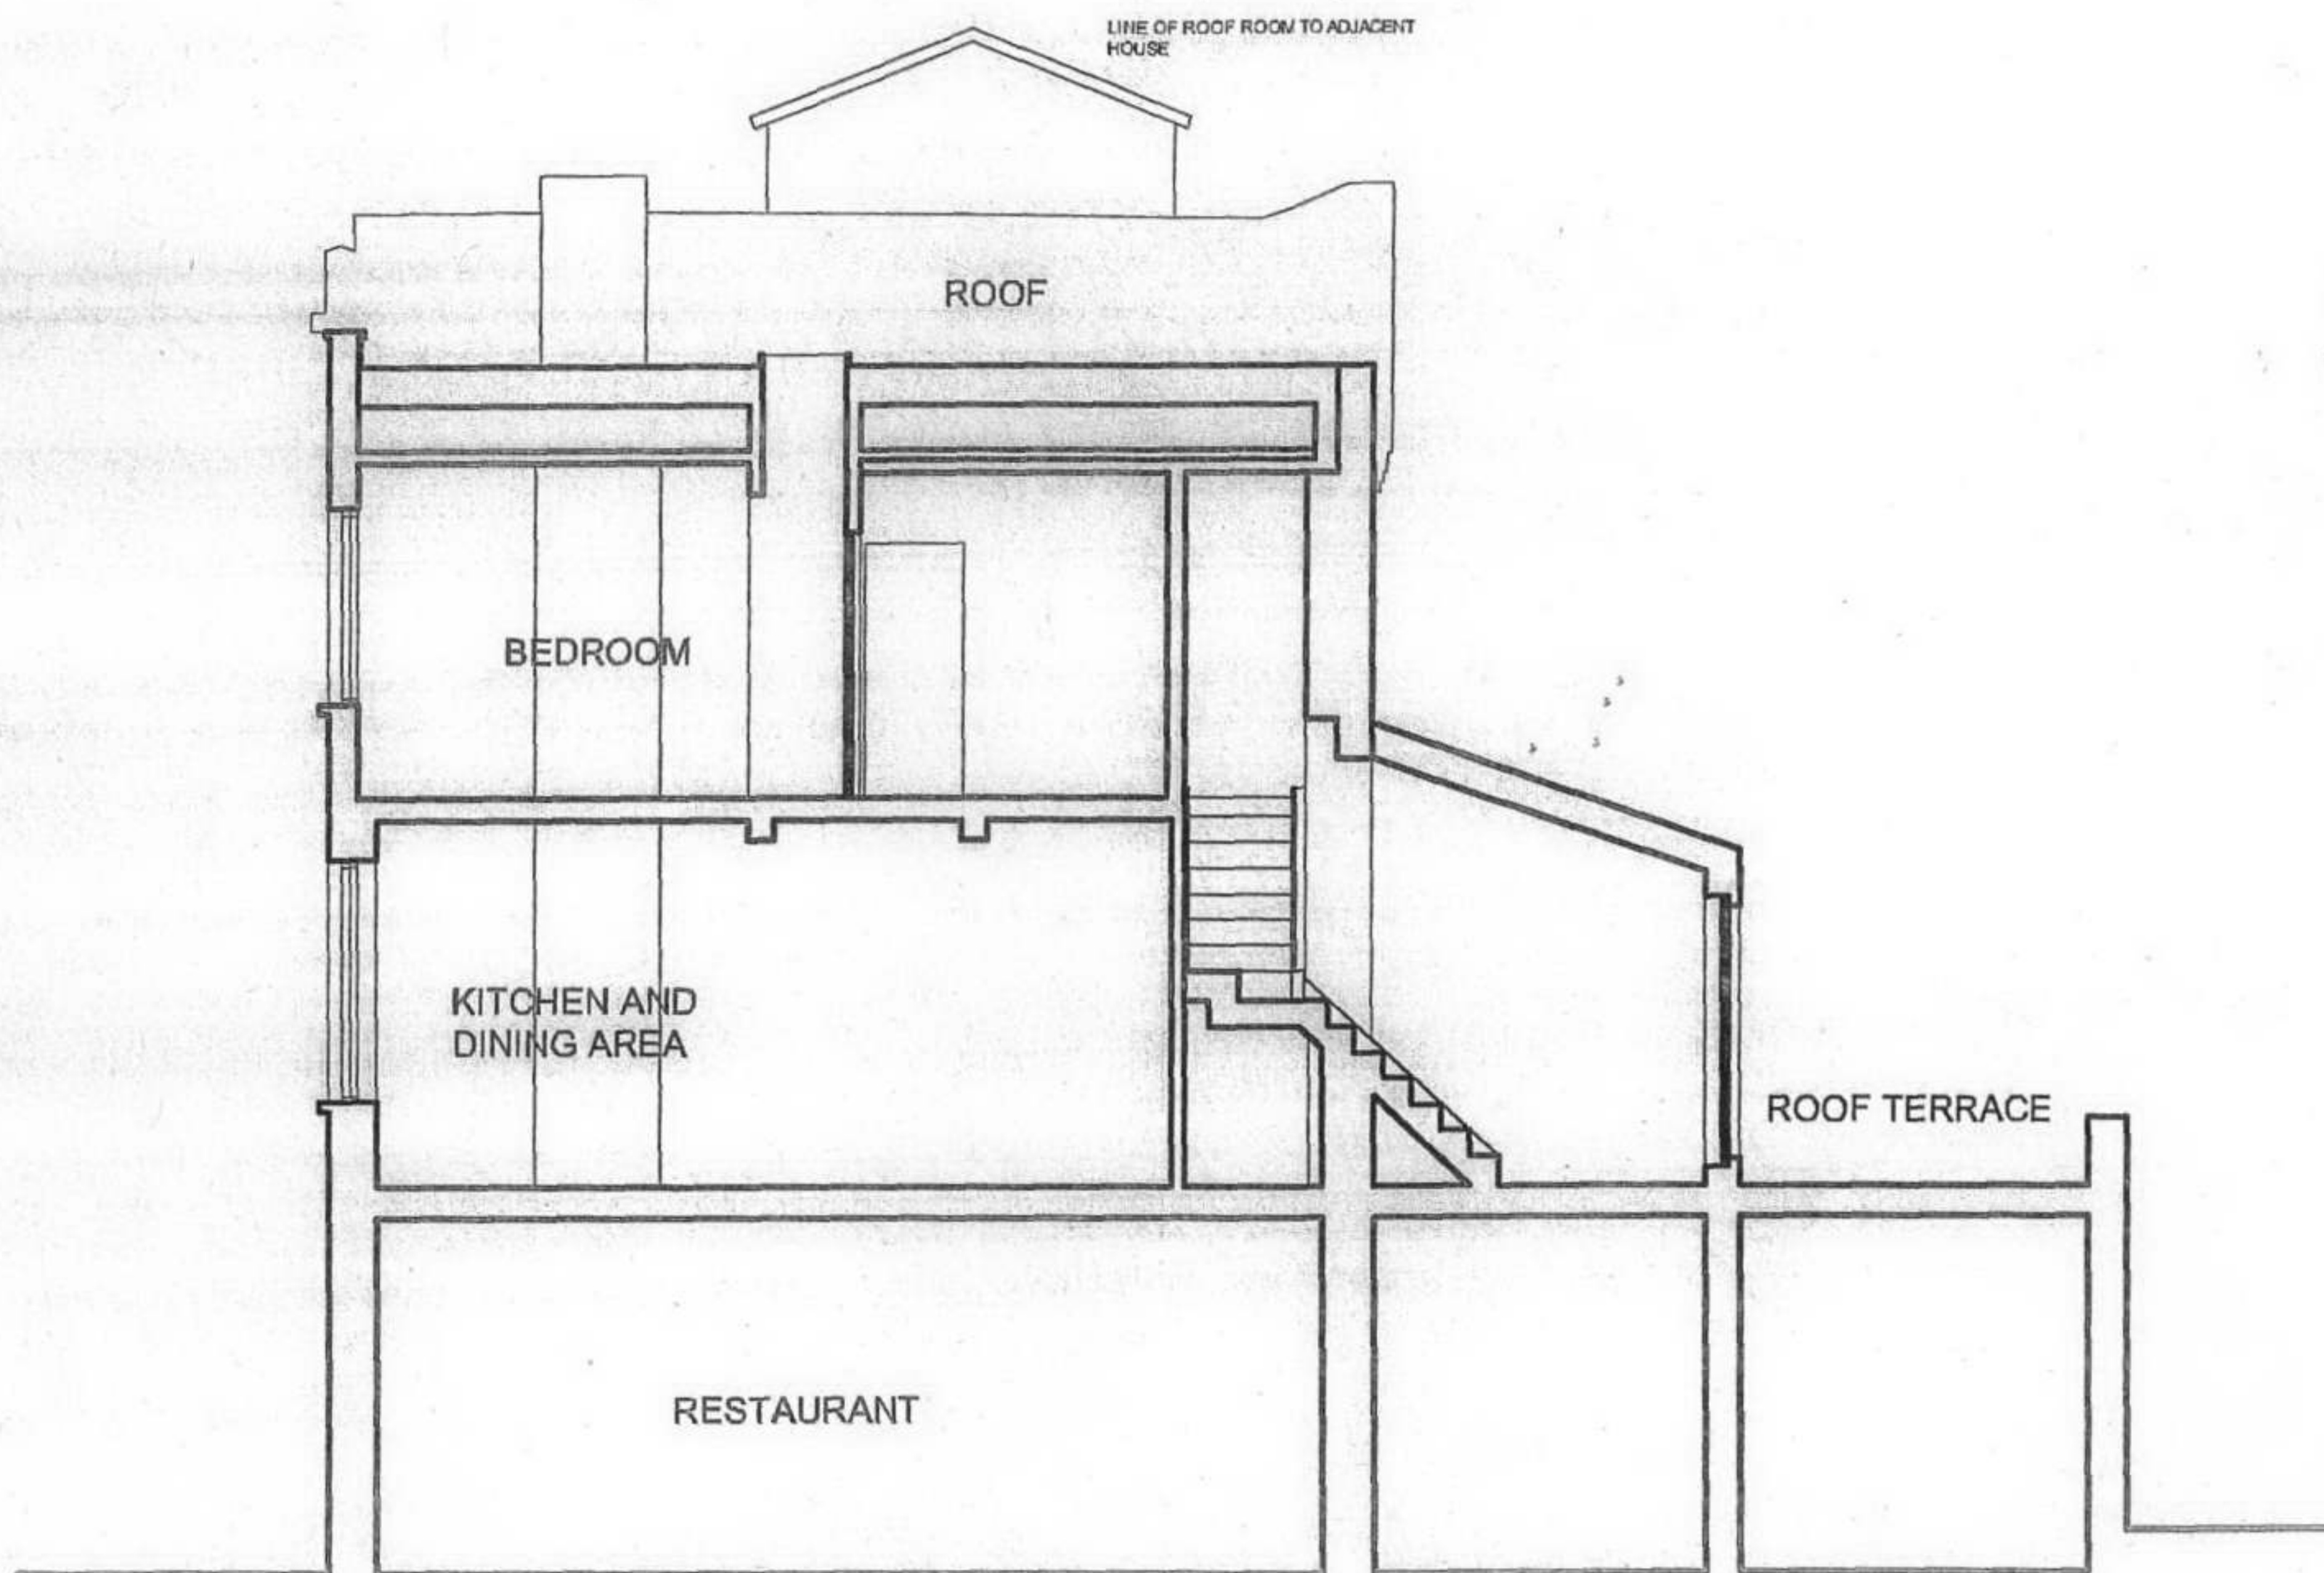

7

LONG SECTION

1:100

73 92 Kinggate Road as existing