


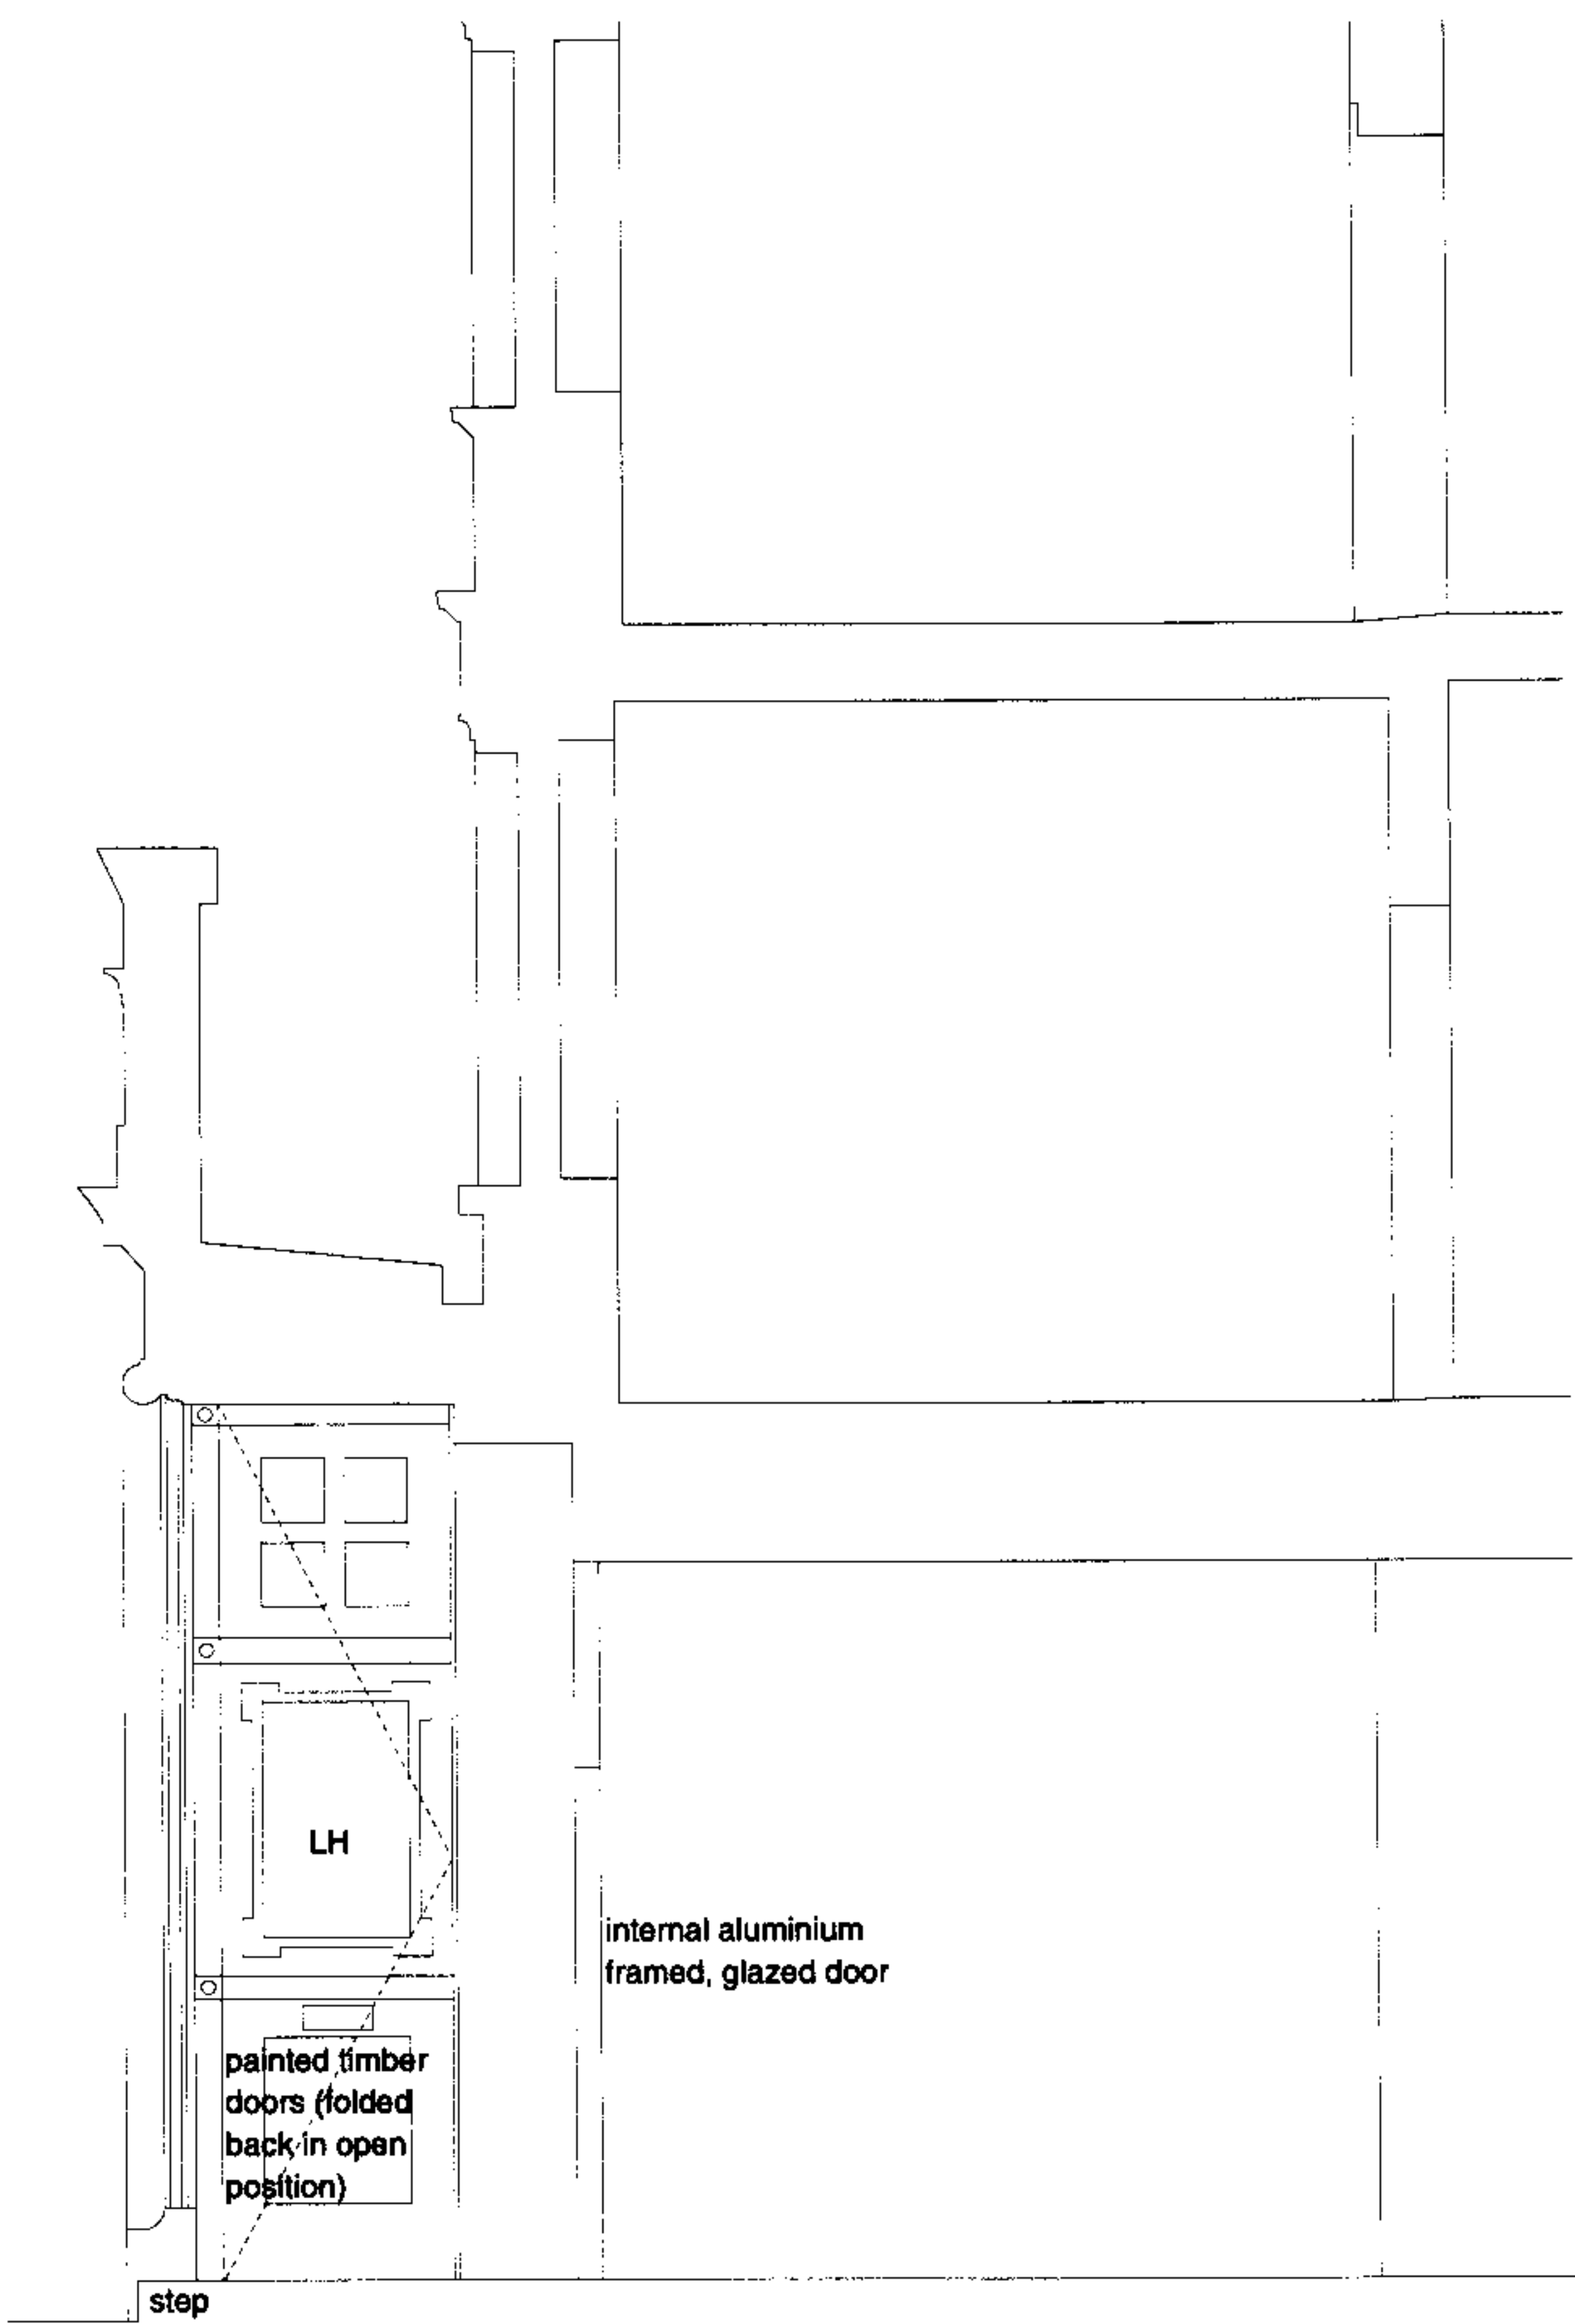

Elevation



Section

Notes

These plans and specifications prepared by Robert Dye Associates as instruments of professional service shall remain the property of Robert Dye Associates

These plans may not be copied or re-used without the express written consent of Robert Dye Associates. The use of these plans for construction is permitted only when specifically released for construction reference by a dated authorised signature.

These plans are project and site specific and shall only be used for their intended purpose unless otherwise permitted by written consent of Robert Dye Associates.

All dimensions shown are indicative and must be double checked on site by the contractor. Any inconsistencies found must be reported to Robert Dye Associates.

DO NOT SCALE FROM THE DRAWING

Rev	Date	Notes
A	00.00.05	Notes

robertdye

Robert Dye Associates  
Unit A2 Linton House 39-51 Highgate Road London NW5 1RS

tel: 020 7267 9388  
fax: 020 7267 9345

www.robertdye.com  
email: info@robertdye.com

project

28 Hampstead High Street

project no

147

drawing

DDA Access to Barclays - elevation as existing

scale

1:25 @ A1

drawn by

nw

drawing no

147\_PA\_DDA\_003

rev

date

27.04.07

dwg status

dwg status