


Client: Great Ormond Street Hospital NHS Trust	Structural Consultant: WSP	Services Consultant: WSP	Cost Consultant: Gardiner+Theobald	Project Manager: Gardiner+Theobald	Date: 25.01.07	Scale: A1_1:200 - A3_1:400	Brook House Torrington Place London WC1E 7HN	T 020 7637 0181 F 020 7637 8740 info@ldavies.com www.ldavies.com	
Project title: Phase 2	Drawing title: Guilford Street Elevation Demolition				Project number: 34285	Drawing number: E_NursesHomeDem	Revision: 00		

Legend



Nurse's Home wing
to be demolished

Nurse's Home

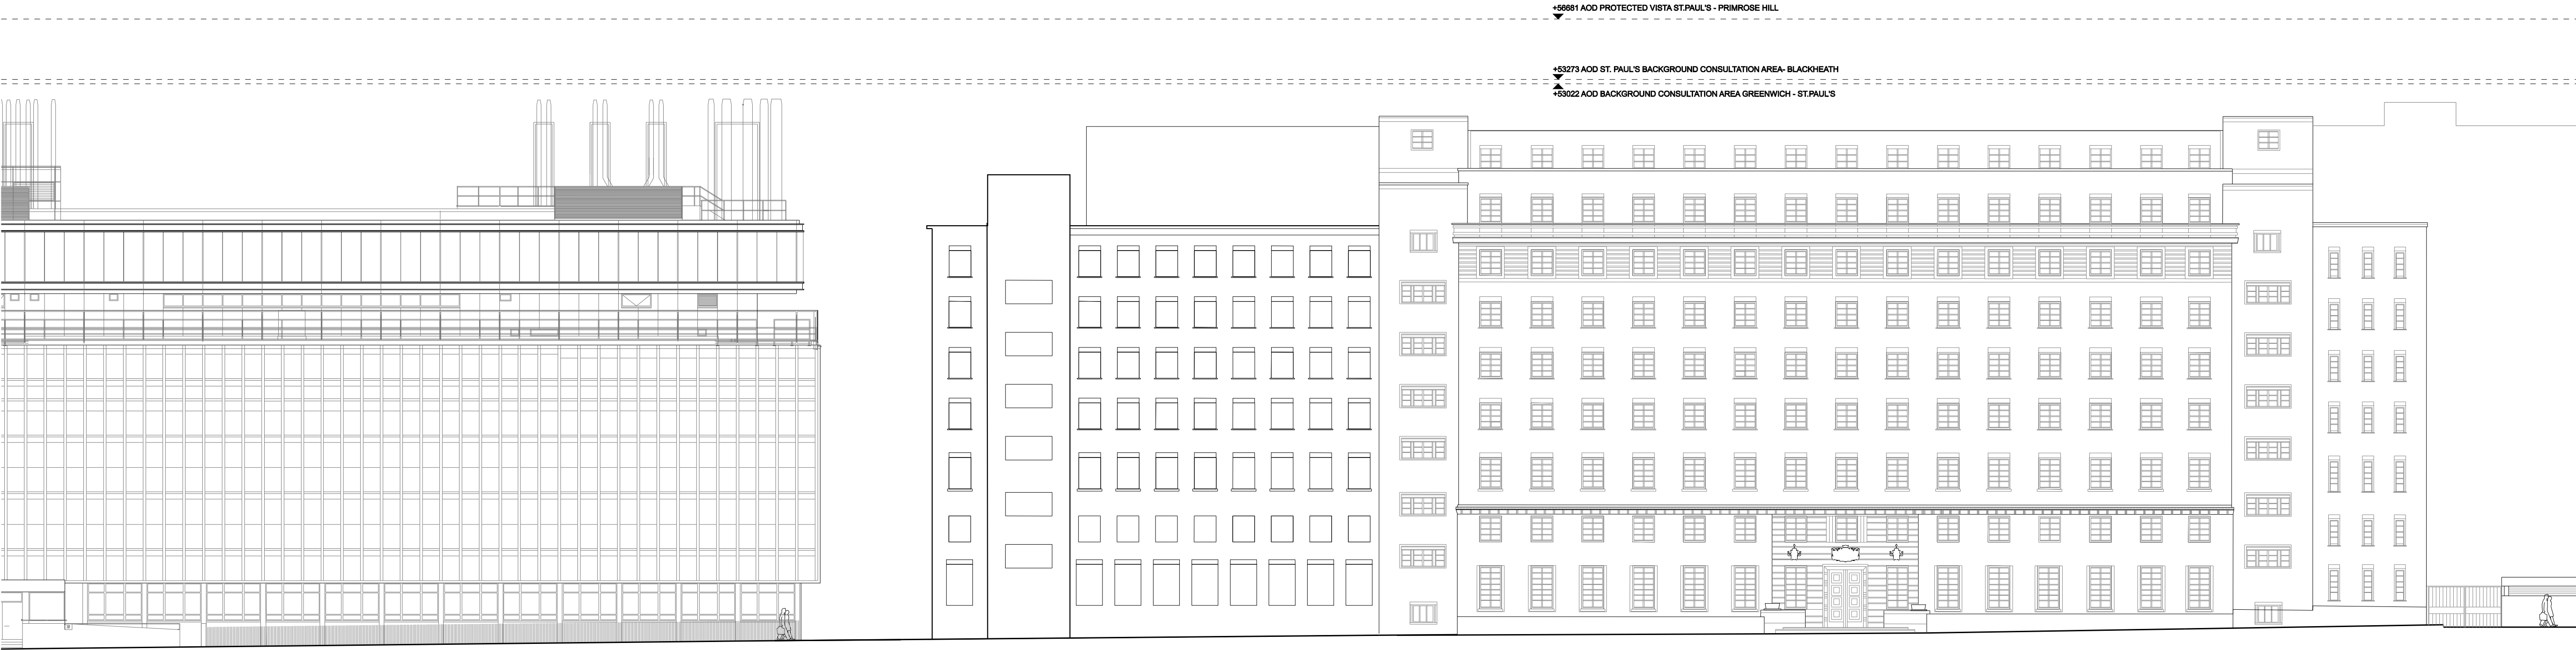

Drawing title:
Guilford Street Elevation Demolition