


Client: Great Ormond Street Hospital NHS Trust	Structural Consultant: WSP	Services Consultant: WSP	Cost Consultant: Gardiner+Theobald	Project Manager: Gardiner+Theobald	Date: 26.01.07	Scale: 1:200 @ A1 1:400 @ A3	Brook House Torrington Place London WC1E 7HN	T 020 7637 0181 F 020 7637 8740 info@ldavies.com www.ldavies.com	llewelyn davies yeang architecture planning design
Project title: Phase 2	Drawing title: Site Survey Proposed Plan				Project number: 34285	Drawing number: Survey_Pro	Revision: 00		

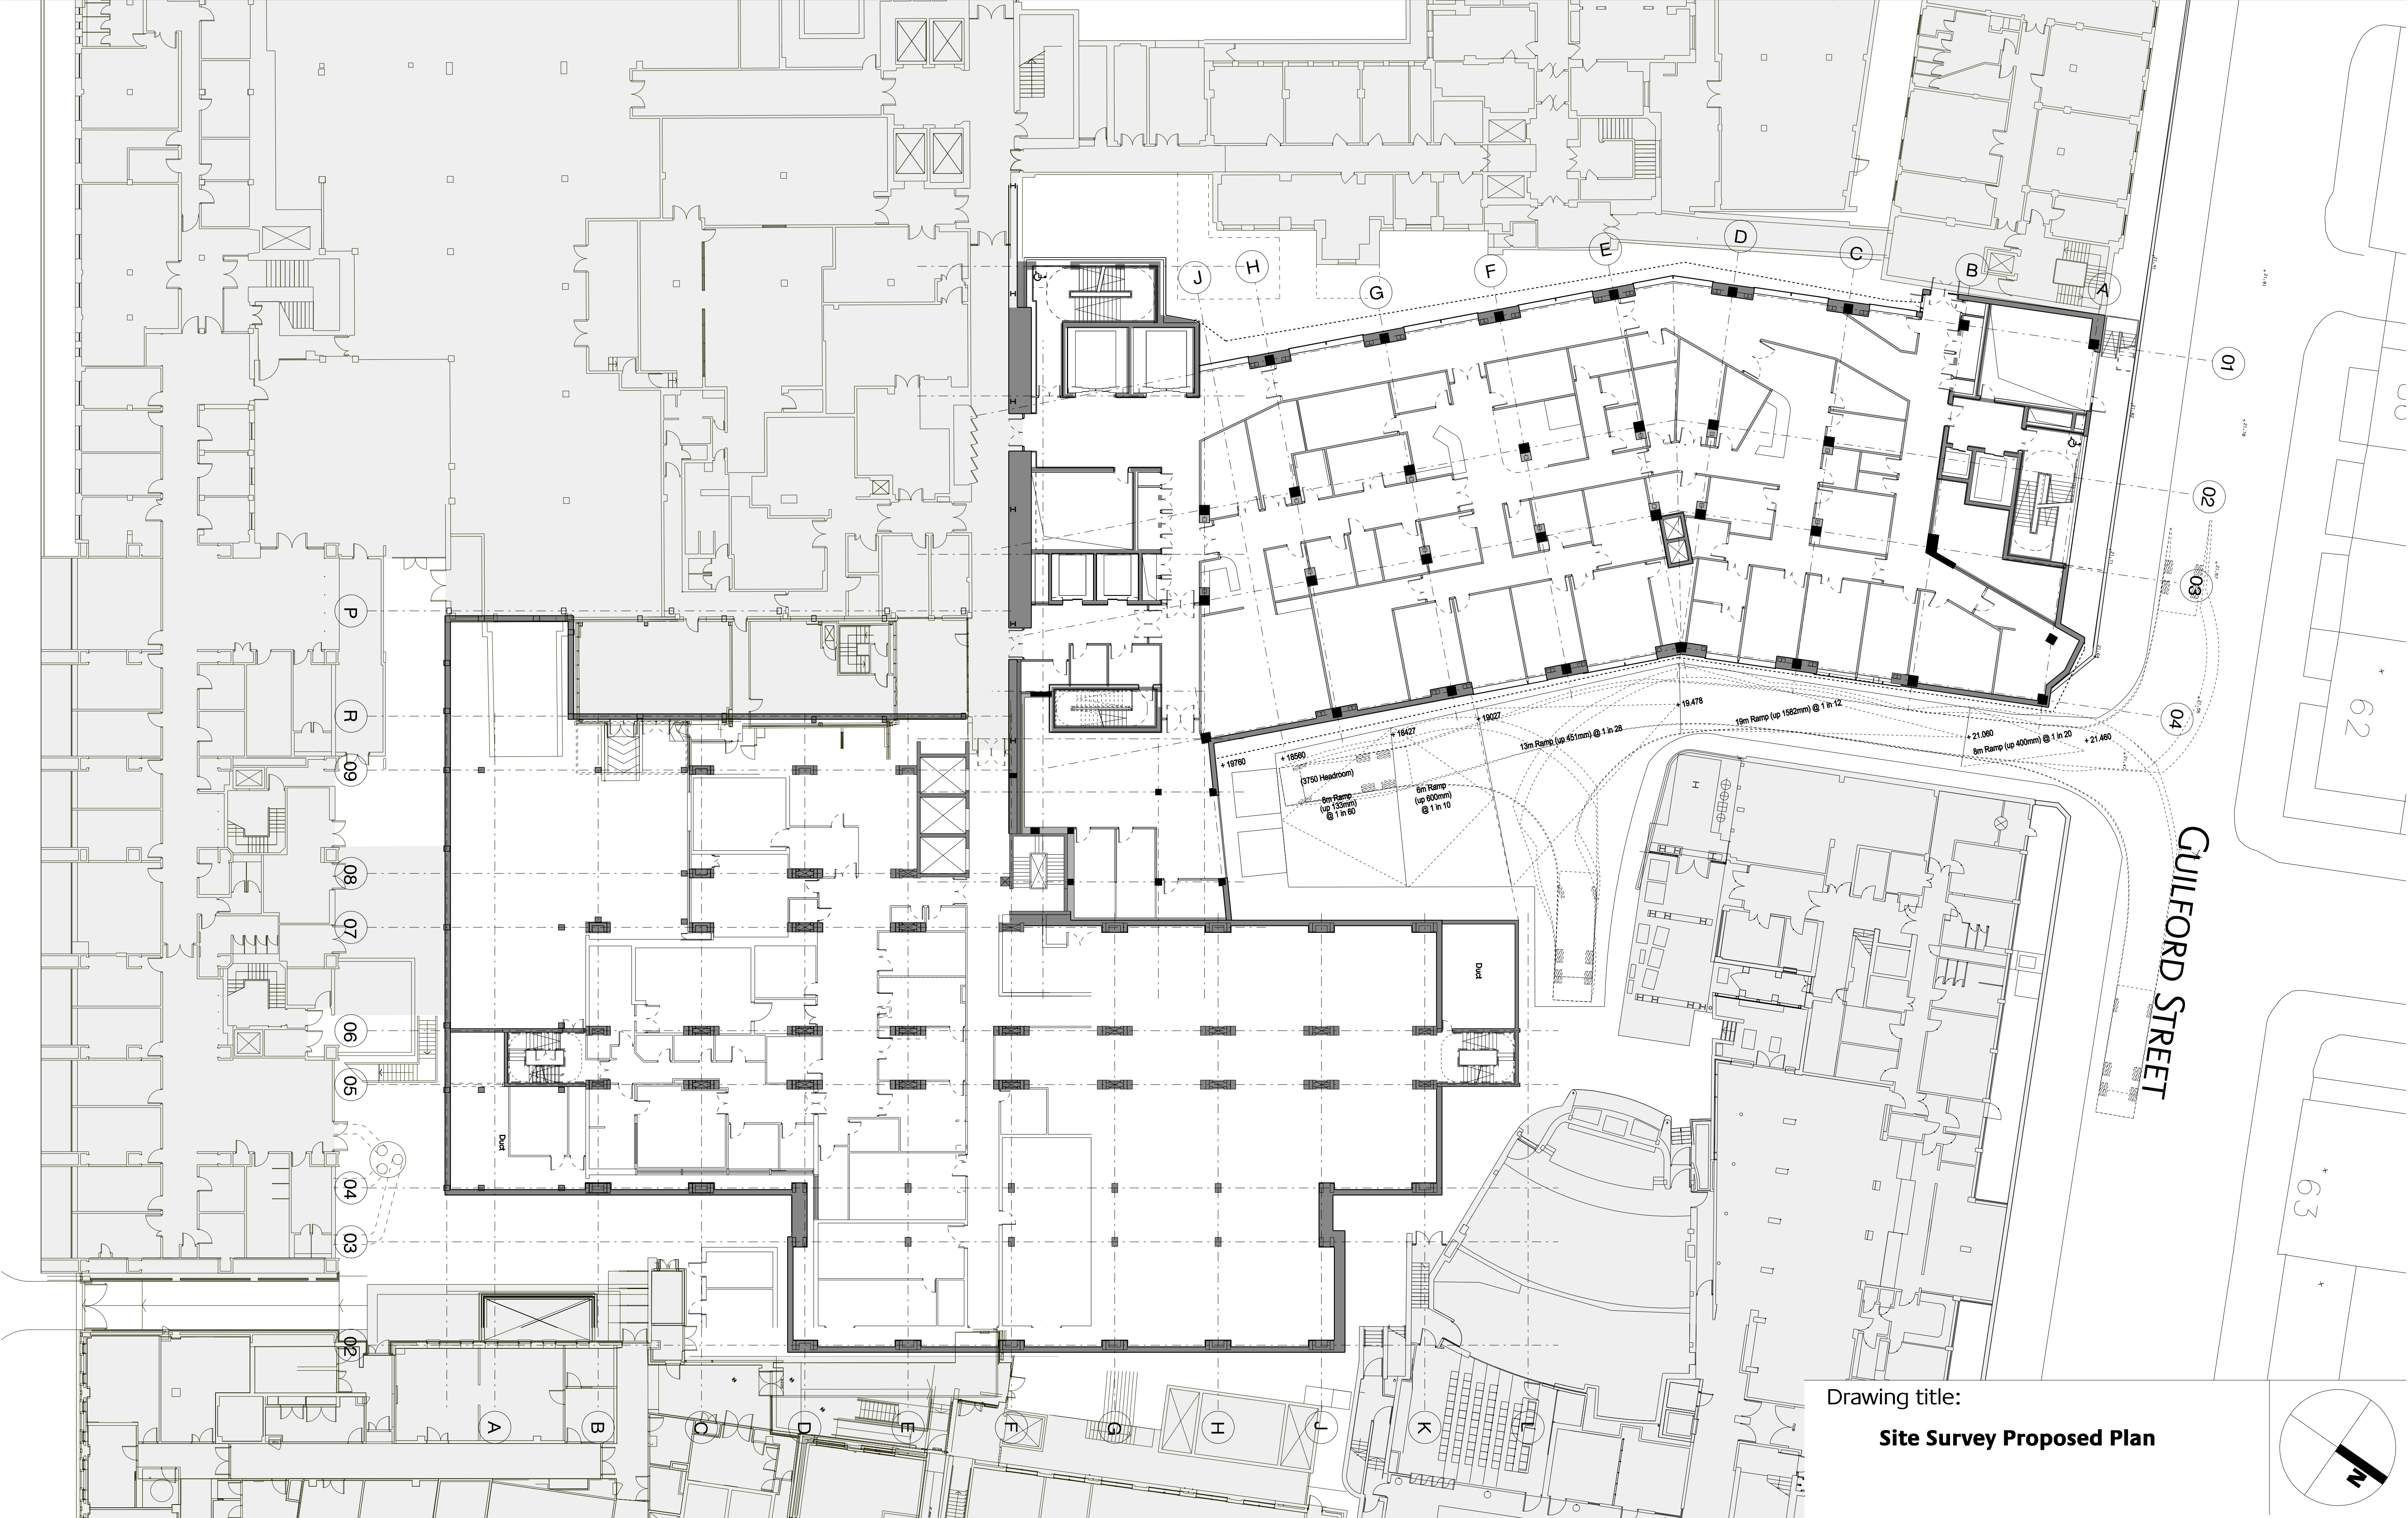

Drawing title:
Site Survey Proposed Plan

