



Notes

All dimensions to be verified on site by the contractor and all discrepancies or omissions must be reported to the Architect immediately. This drawing is the property of Terry Pawson Architects.

Copyright reserved. DO NOT SCALE.

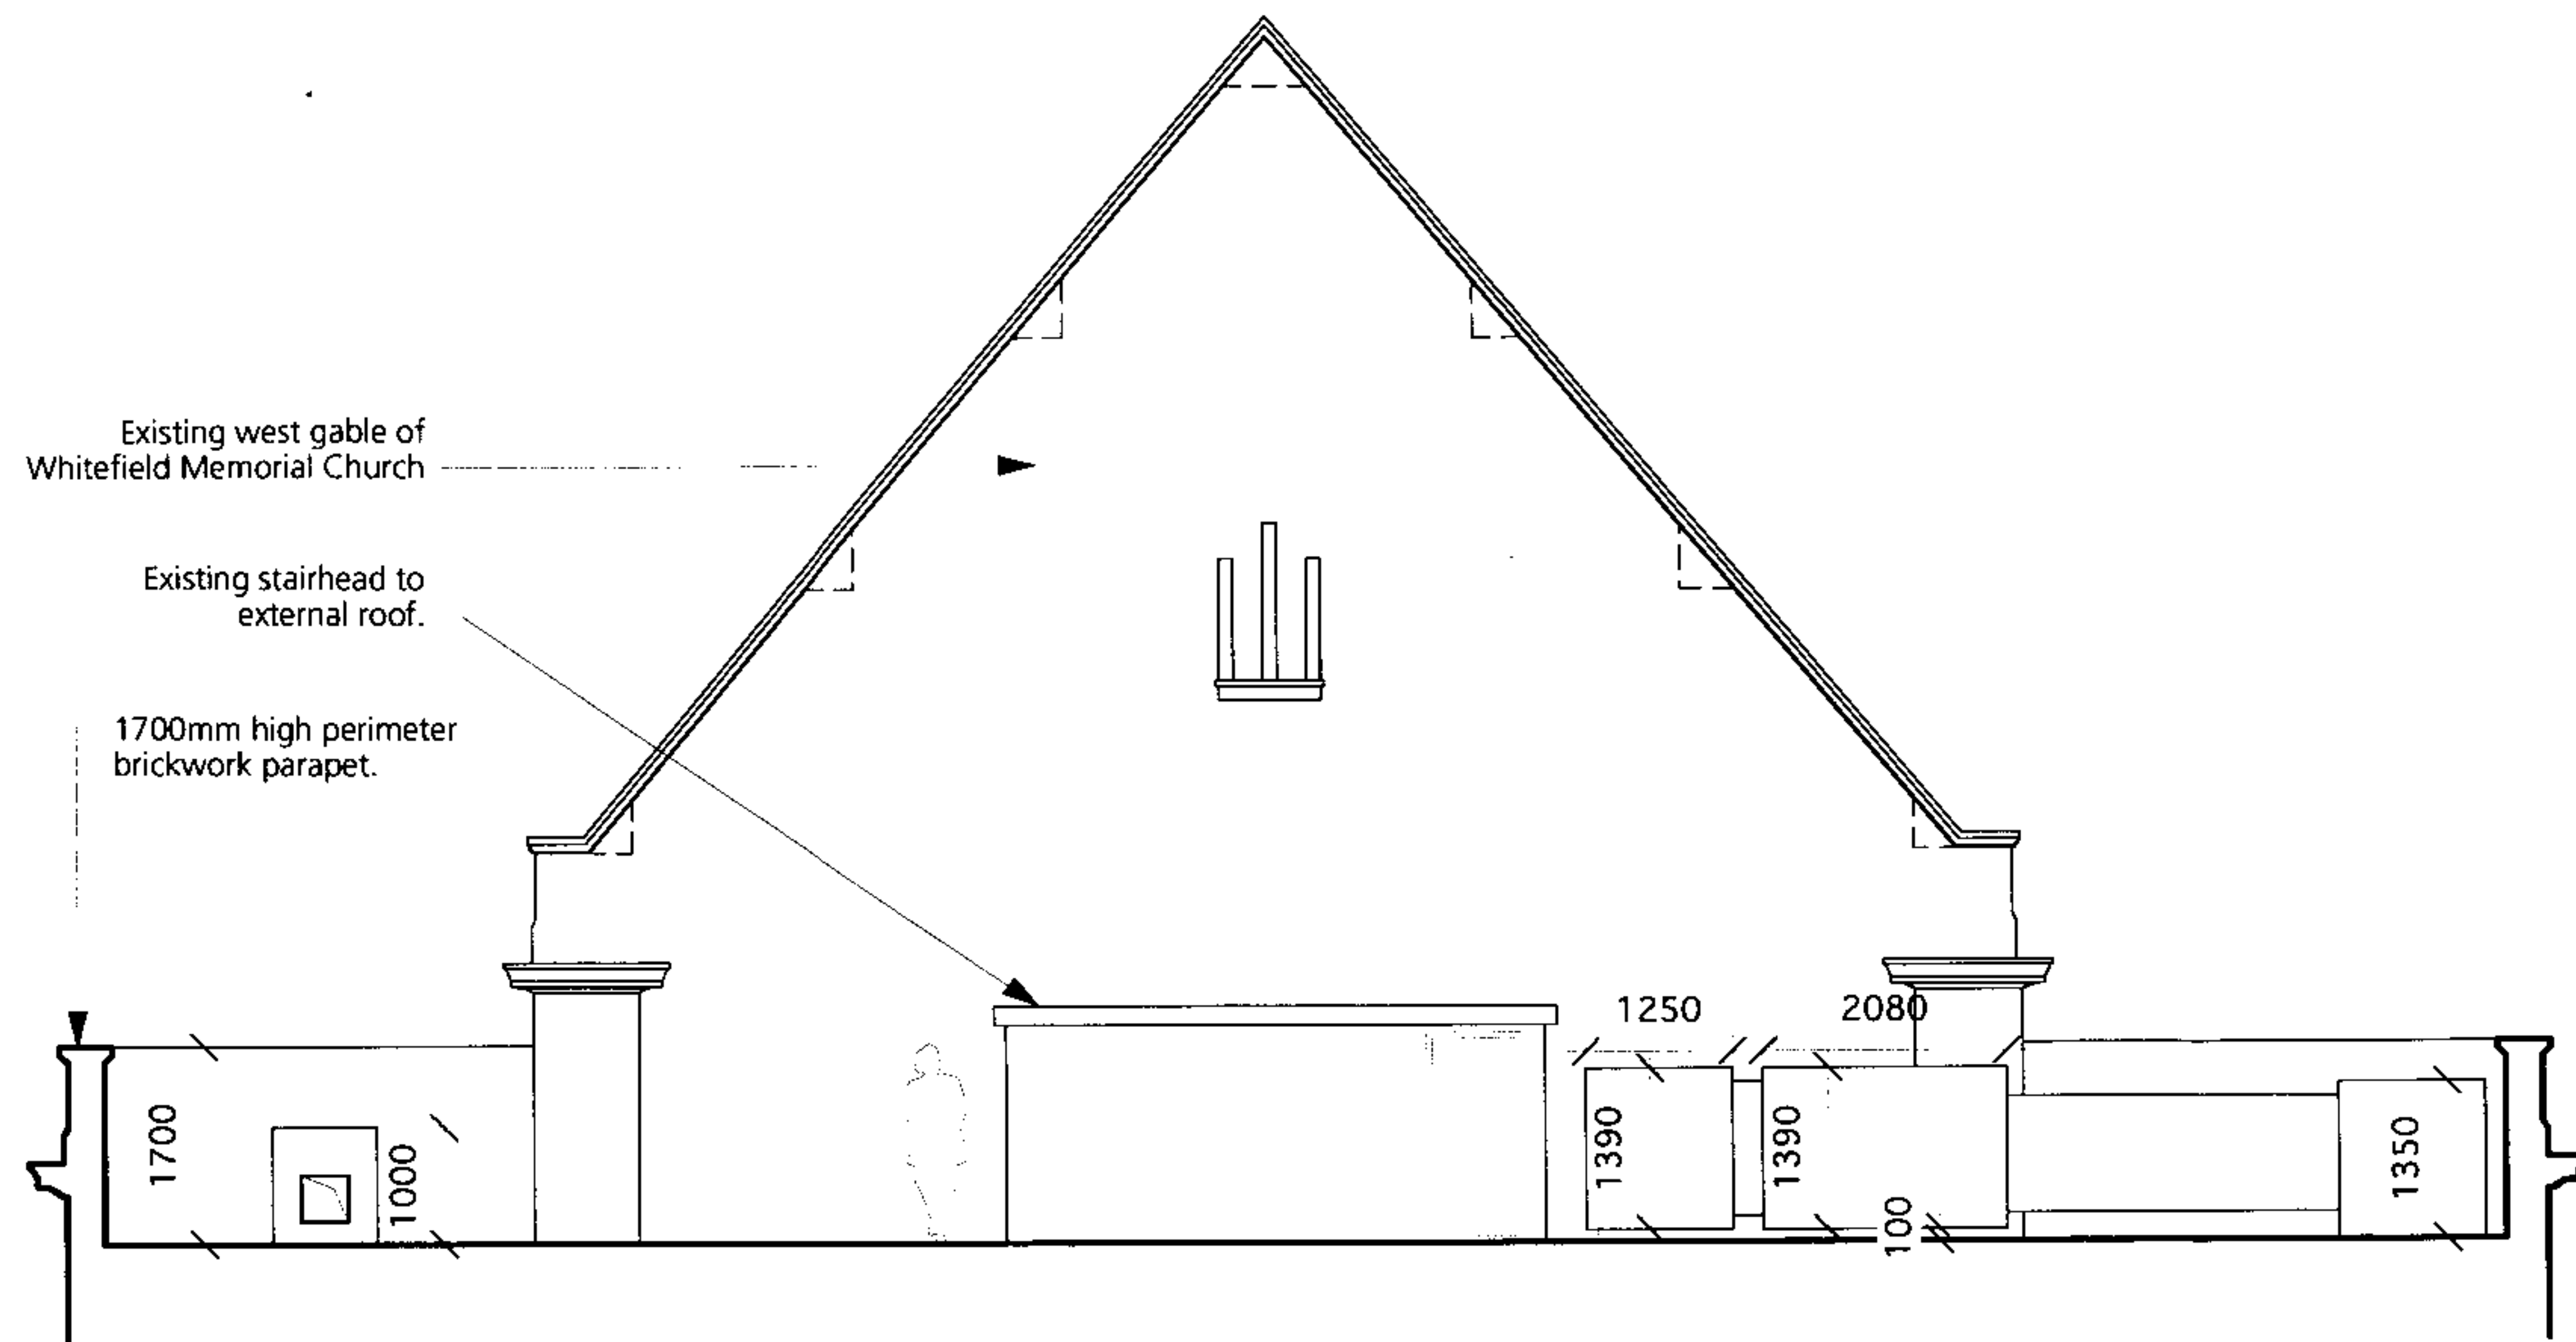


A
A/0315
Section A
Scale 1:100

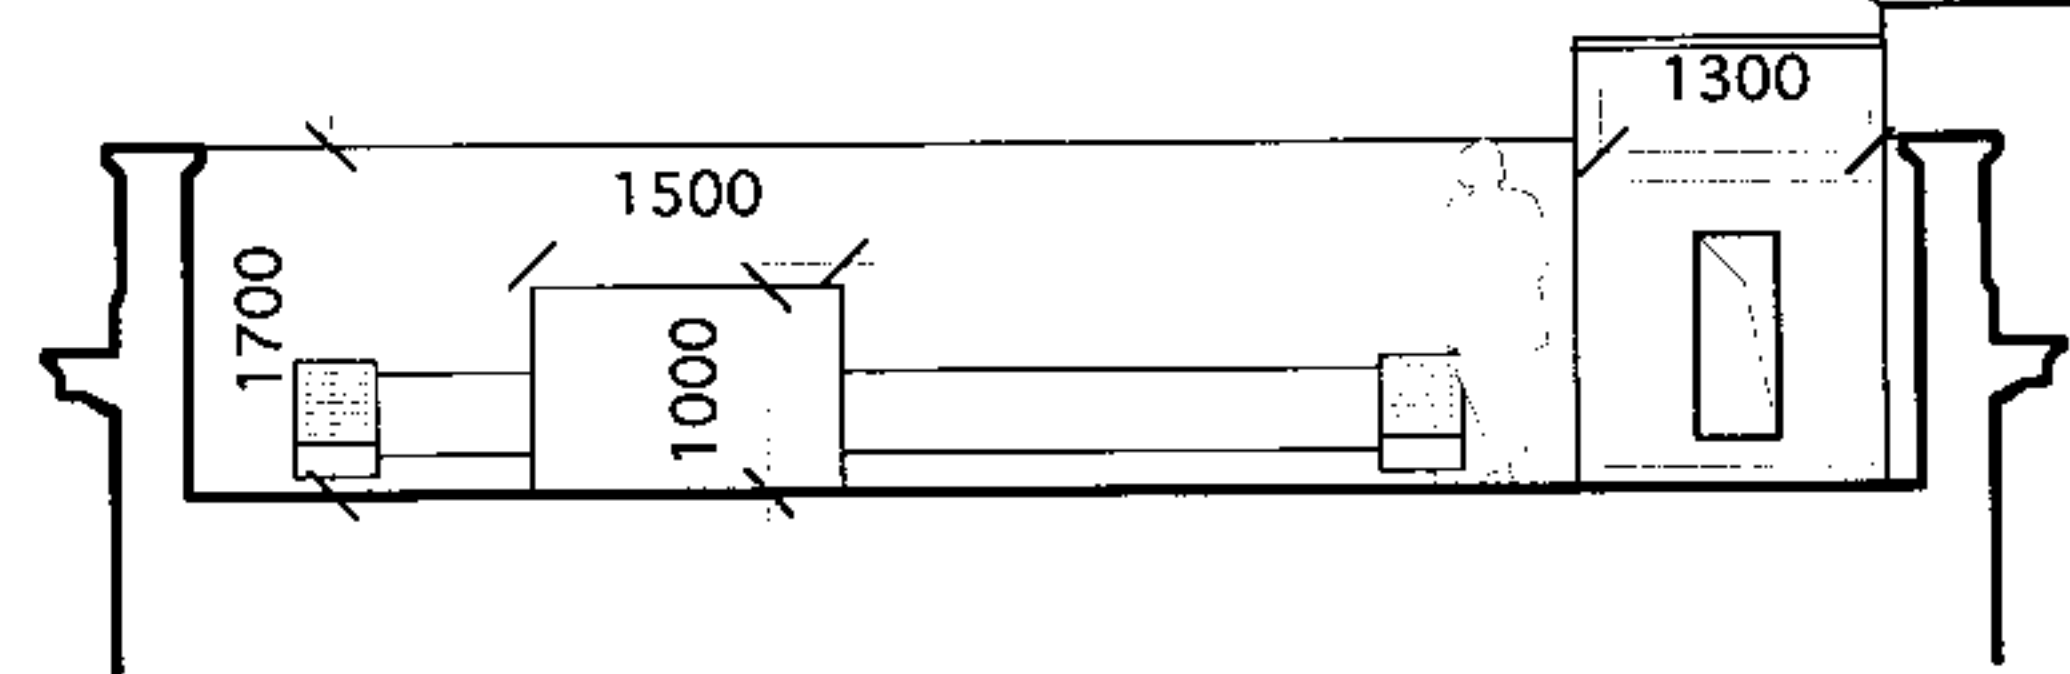

B
A/0315
Section B
Scale 1:100

RECEIVED
- 9 MAY 2007

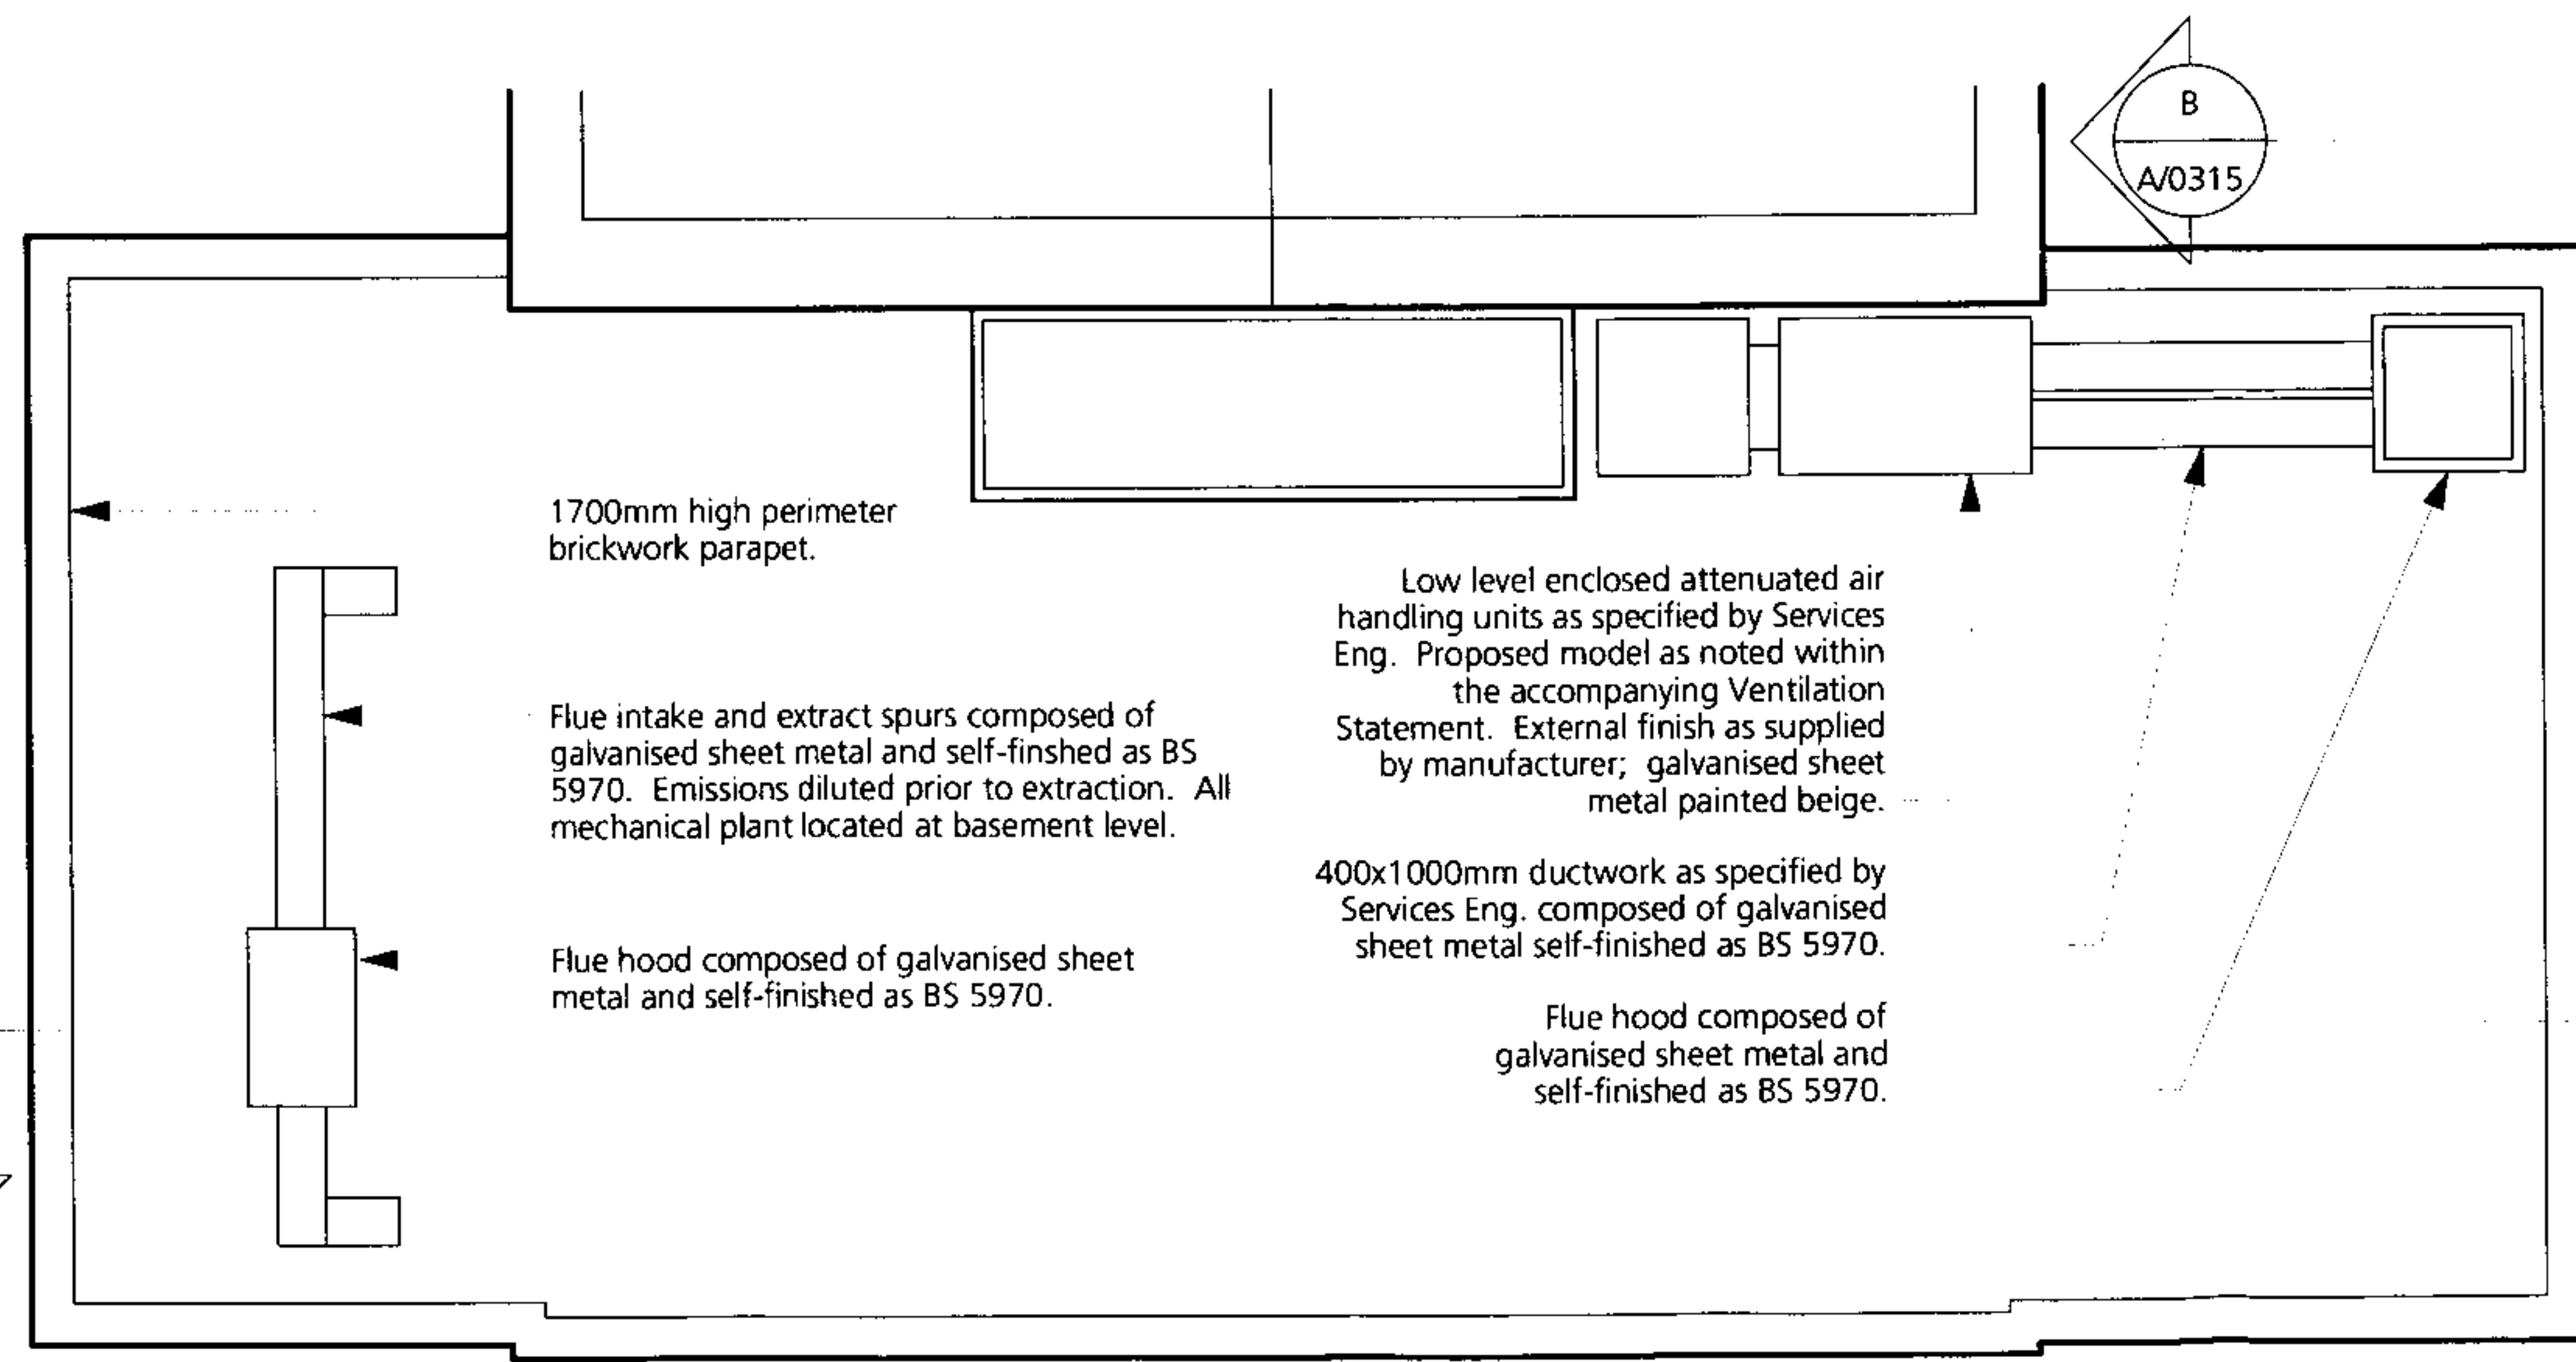

C
A/0315
Part plan of existing church annex at roof level
Scale 1:100

ACOUSTIC ENCLOSURE NOTES:

All dimensions noted are as advised by Services Eng. and proposed manufacturer as noted within the submitted Ventilation Statement by WhitbyBird & Partners.

This drawing is to be read in conjunction with the submitted Acoustic Report by Bickerdike Allen & Partners.

Revision

Terry Pawson Architects

12 Great Titchfield Street
London W1W 8BZ

tpa@terrypawson.com
www.terrypawson.com

t : 020-7462 5730
f : 020-7462 5731

client

THE AMERICAN CHURCH

job

WHITEFIELD MEMORIAL CHURCH

drawing title

ACOUSTIC ENCLOSURE AT
ROOF LEVEL

job	227	origin	A	no	0315	revision	
status	PLANNING						
checked		date		scale	1 : 100 @ A3		