


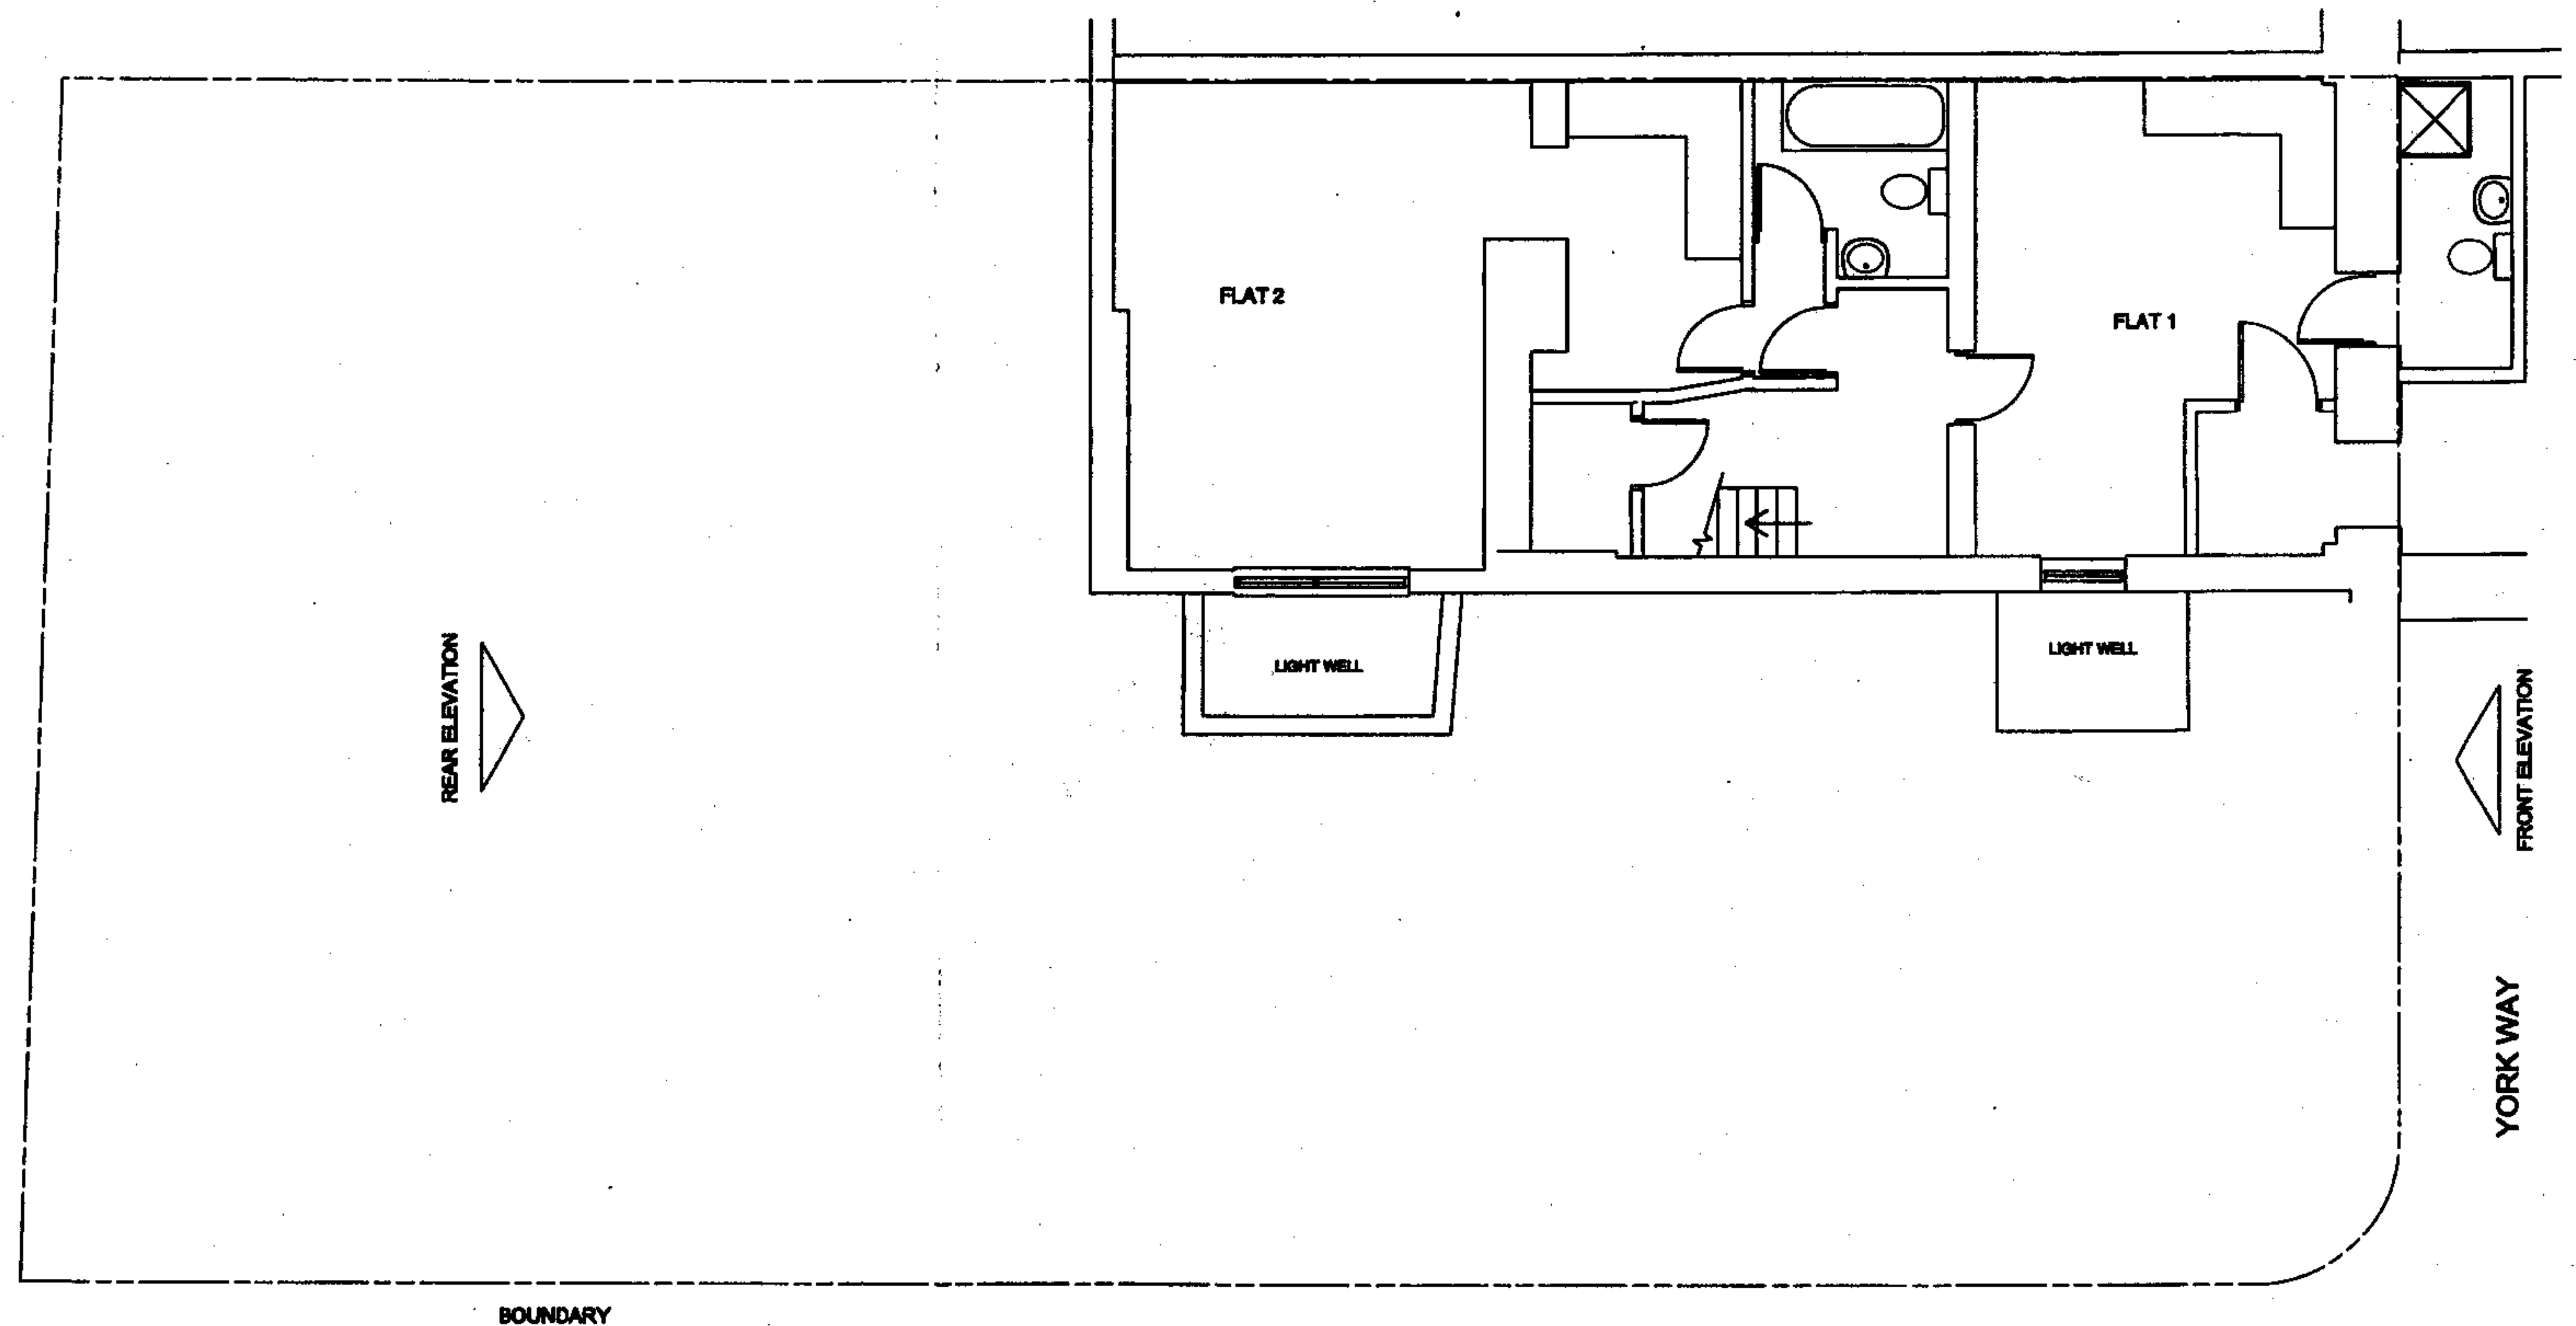

CLIFF ROAD


EXISTING BASEMENT FLOOR PLAN



THIS FLOOR PLAN IS A REPRODUCTION OF THE ORIGINAL DRAWING BY YURKY CROSS CHARTERED ARCHITECTS. ALL DIMENSIONS TO BE CHECKED ON SITE BY THE CONSTRUCTION AND ANY DISCREPANCIES REPORTED IMMEDIATELY. THE DRAWING IS NOT TO BE USED FOR ANY OTHER PURPOSE.

YURKY CROSS
CHARTERED ARCHITECTS
105 YORK WAY
LONDON SE1 1AA

RECEIVED
02 MAY 2007
EXISTING BASEMENT FLOOR PLAN
105 YORK WAY
LONDON SE1 1AA

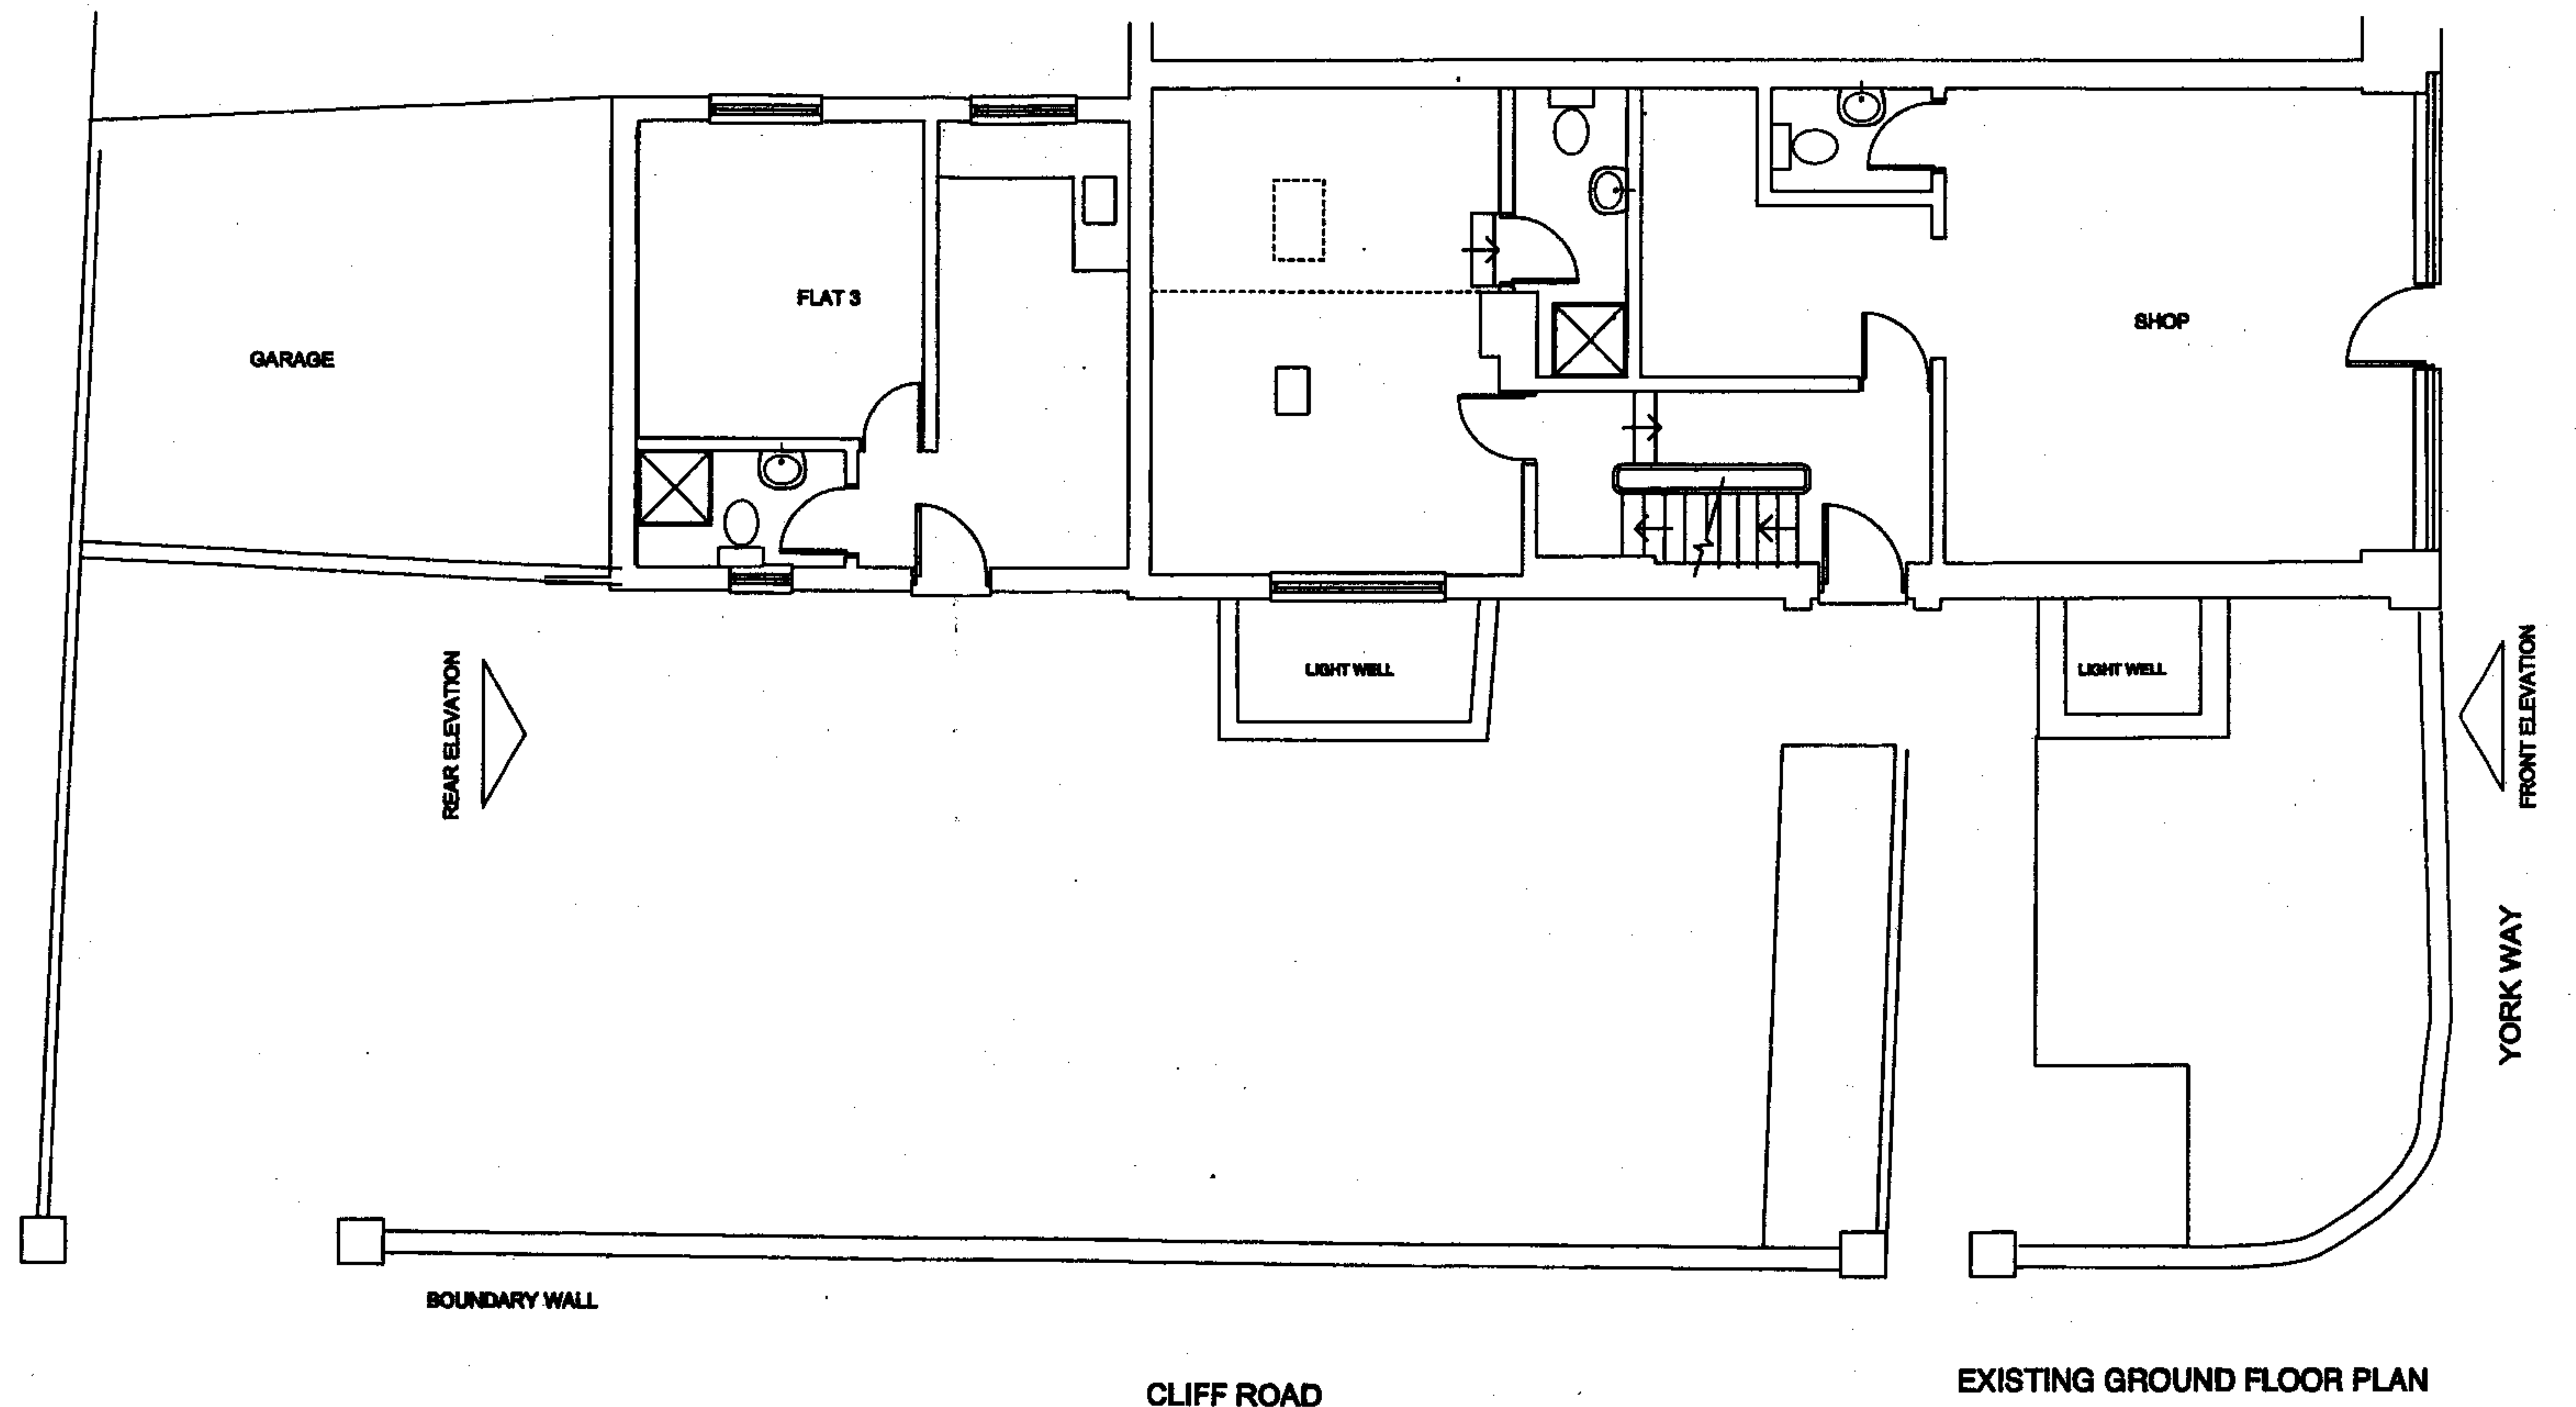


EXISTING GROUND FLOOR PLAN



YURKY CROSS CHARTERED ARCHITECTS 155 YORK WAY LONDON, W14 8JL		PROPERTY 155 YORK WAY		DATE 02 MAY 2007		REVISION 03000 002 EXISTING GROUND FLOOR PLAN 1400	
---	--	---	--	------------------------------------	--	--	--

RECEIVED
02 MAY 2007

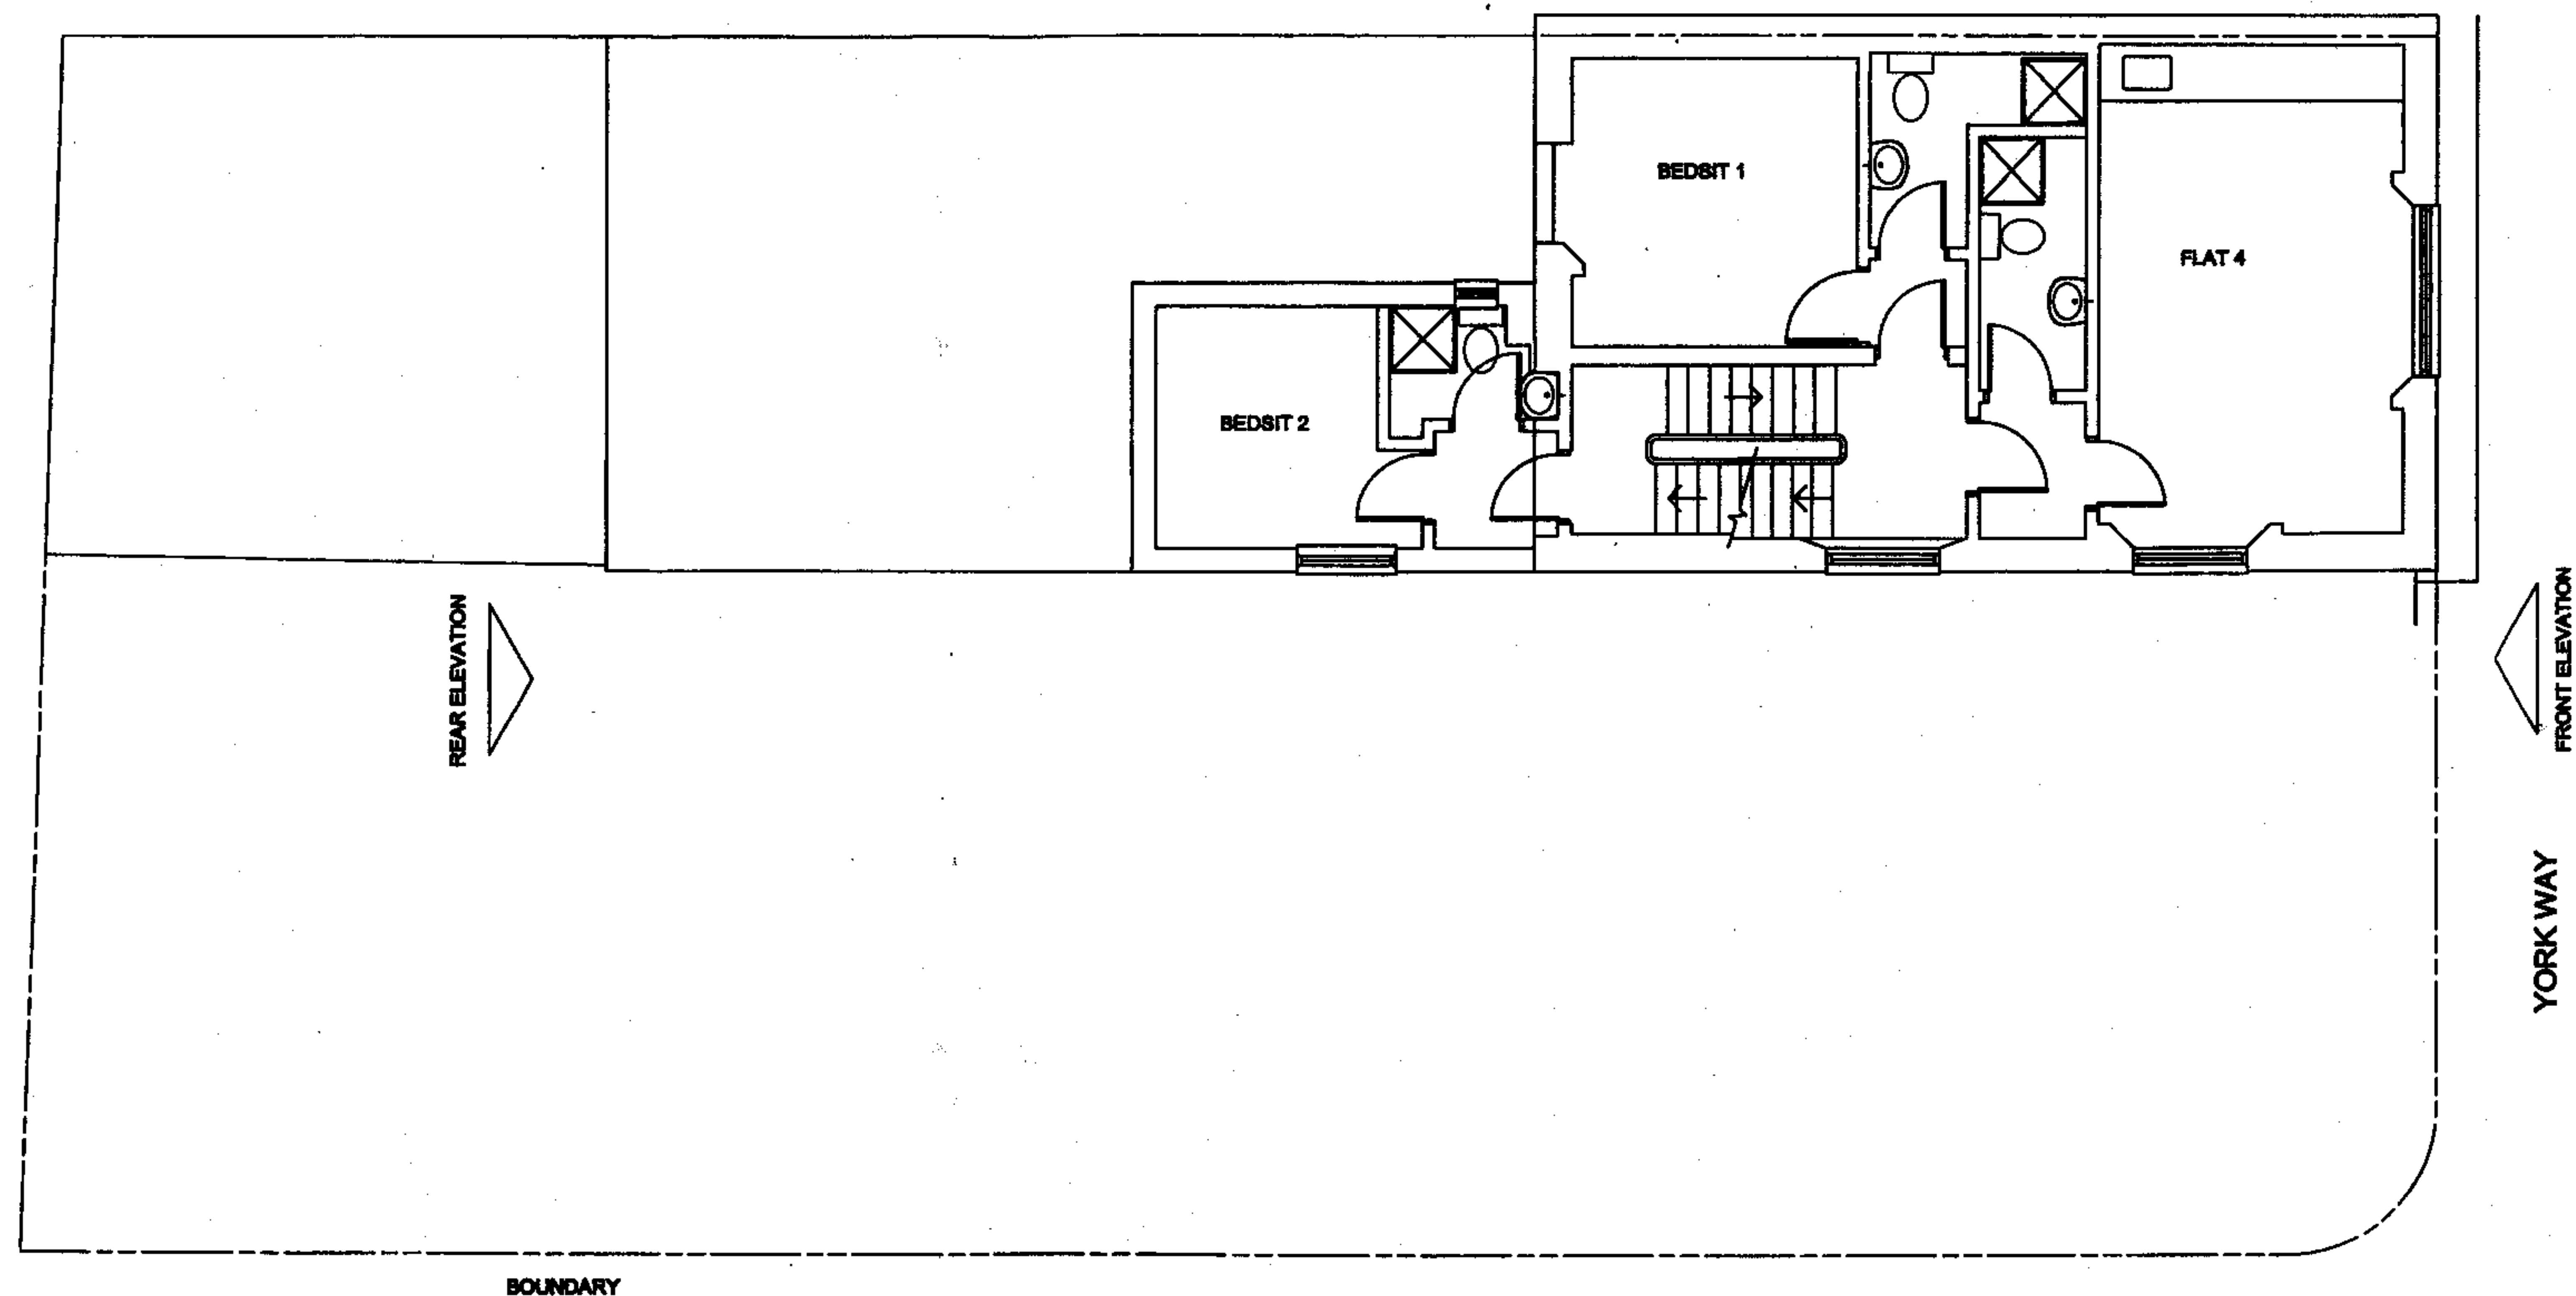

CLIFF ROAD

EXISTING FIRST FLOOR PLAN

FLANK ELEVATION

REAR ELEVATION

YURKY CROSS
CHARTERED ARCHITECTS


155 YORK WAY

RECEIVED
02 MAY 2007

EXISTING C
FLOOR PLAN

00000 003
1:00 APR 04

1:100

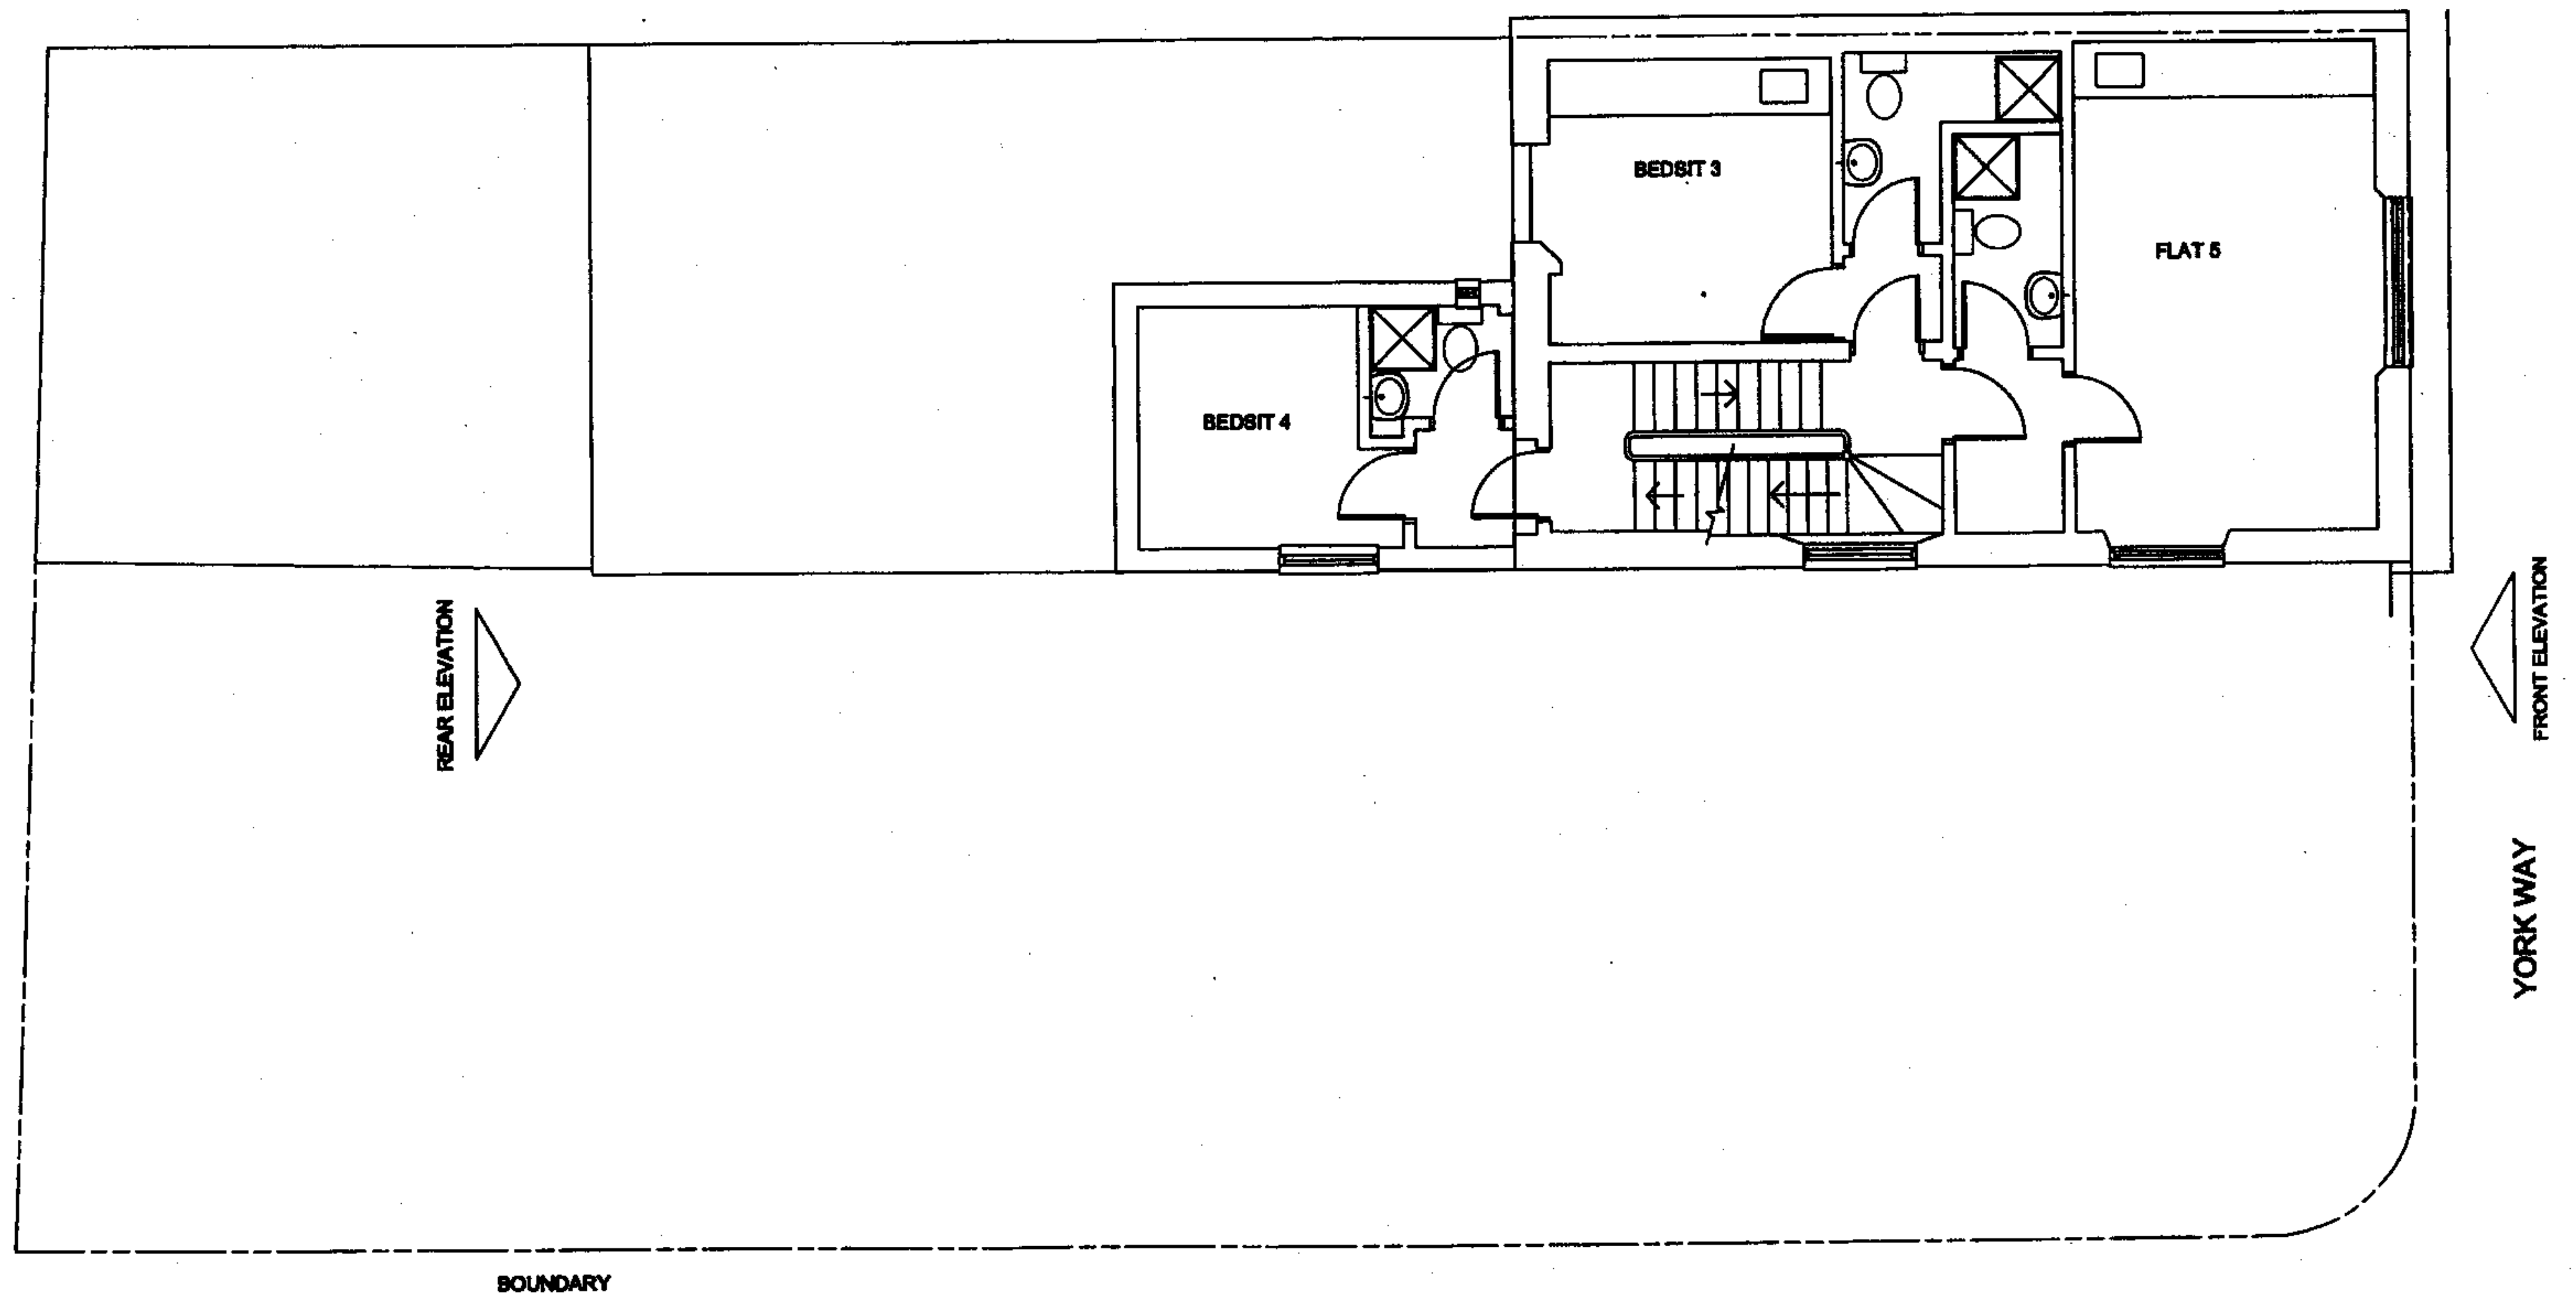

CLIFF ROAD

EXISTING SECOND FLOOR PLAN

FLANK ELEVATION

RECEIVED
02 MAY 2007

THESE PLANS AND SPECIFICATIONS ARE THE PROPERTY OF YURKY CROSS CHARTERED ARCHITECTS. ALL DRAWINGS TO BE CHECKED ON SITE BY THE SUPERVISOR AND ANY DISCREPANCIES REPORTED IMMEDIATELY. THIS DRAWING IS NOT TO BE USED FOR ANY OTHER PURPOSE.	YURKY CROSS CHARTERED ARCHITECTS	165 YORK WAY	EXISTING SECOND FLOOR PLAN	00000-004 100 APR 04
--	--	---------------------	-----------------------------------	---------------------------------