


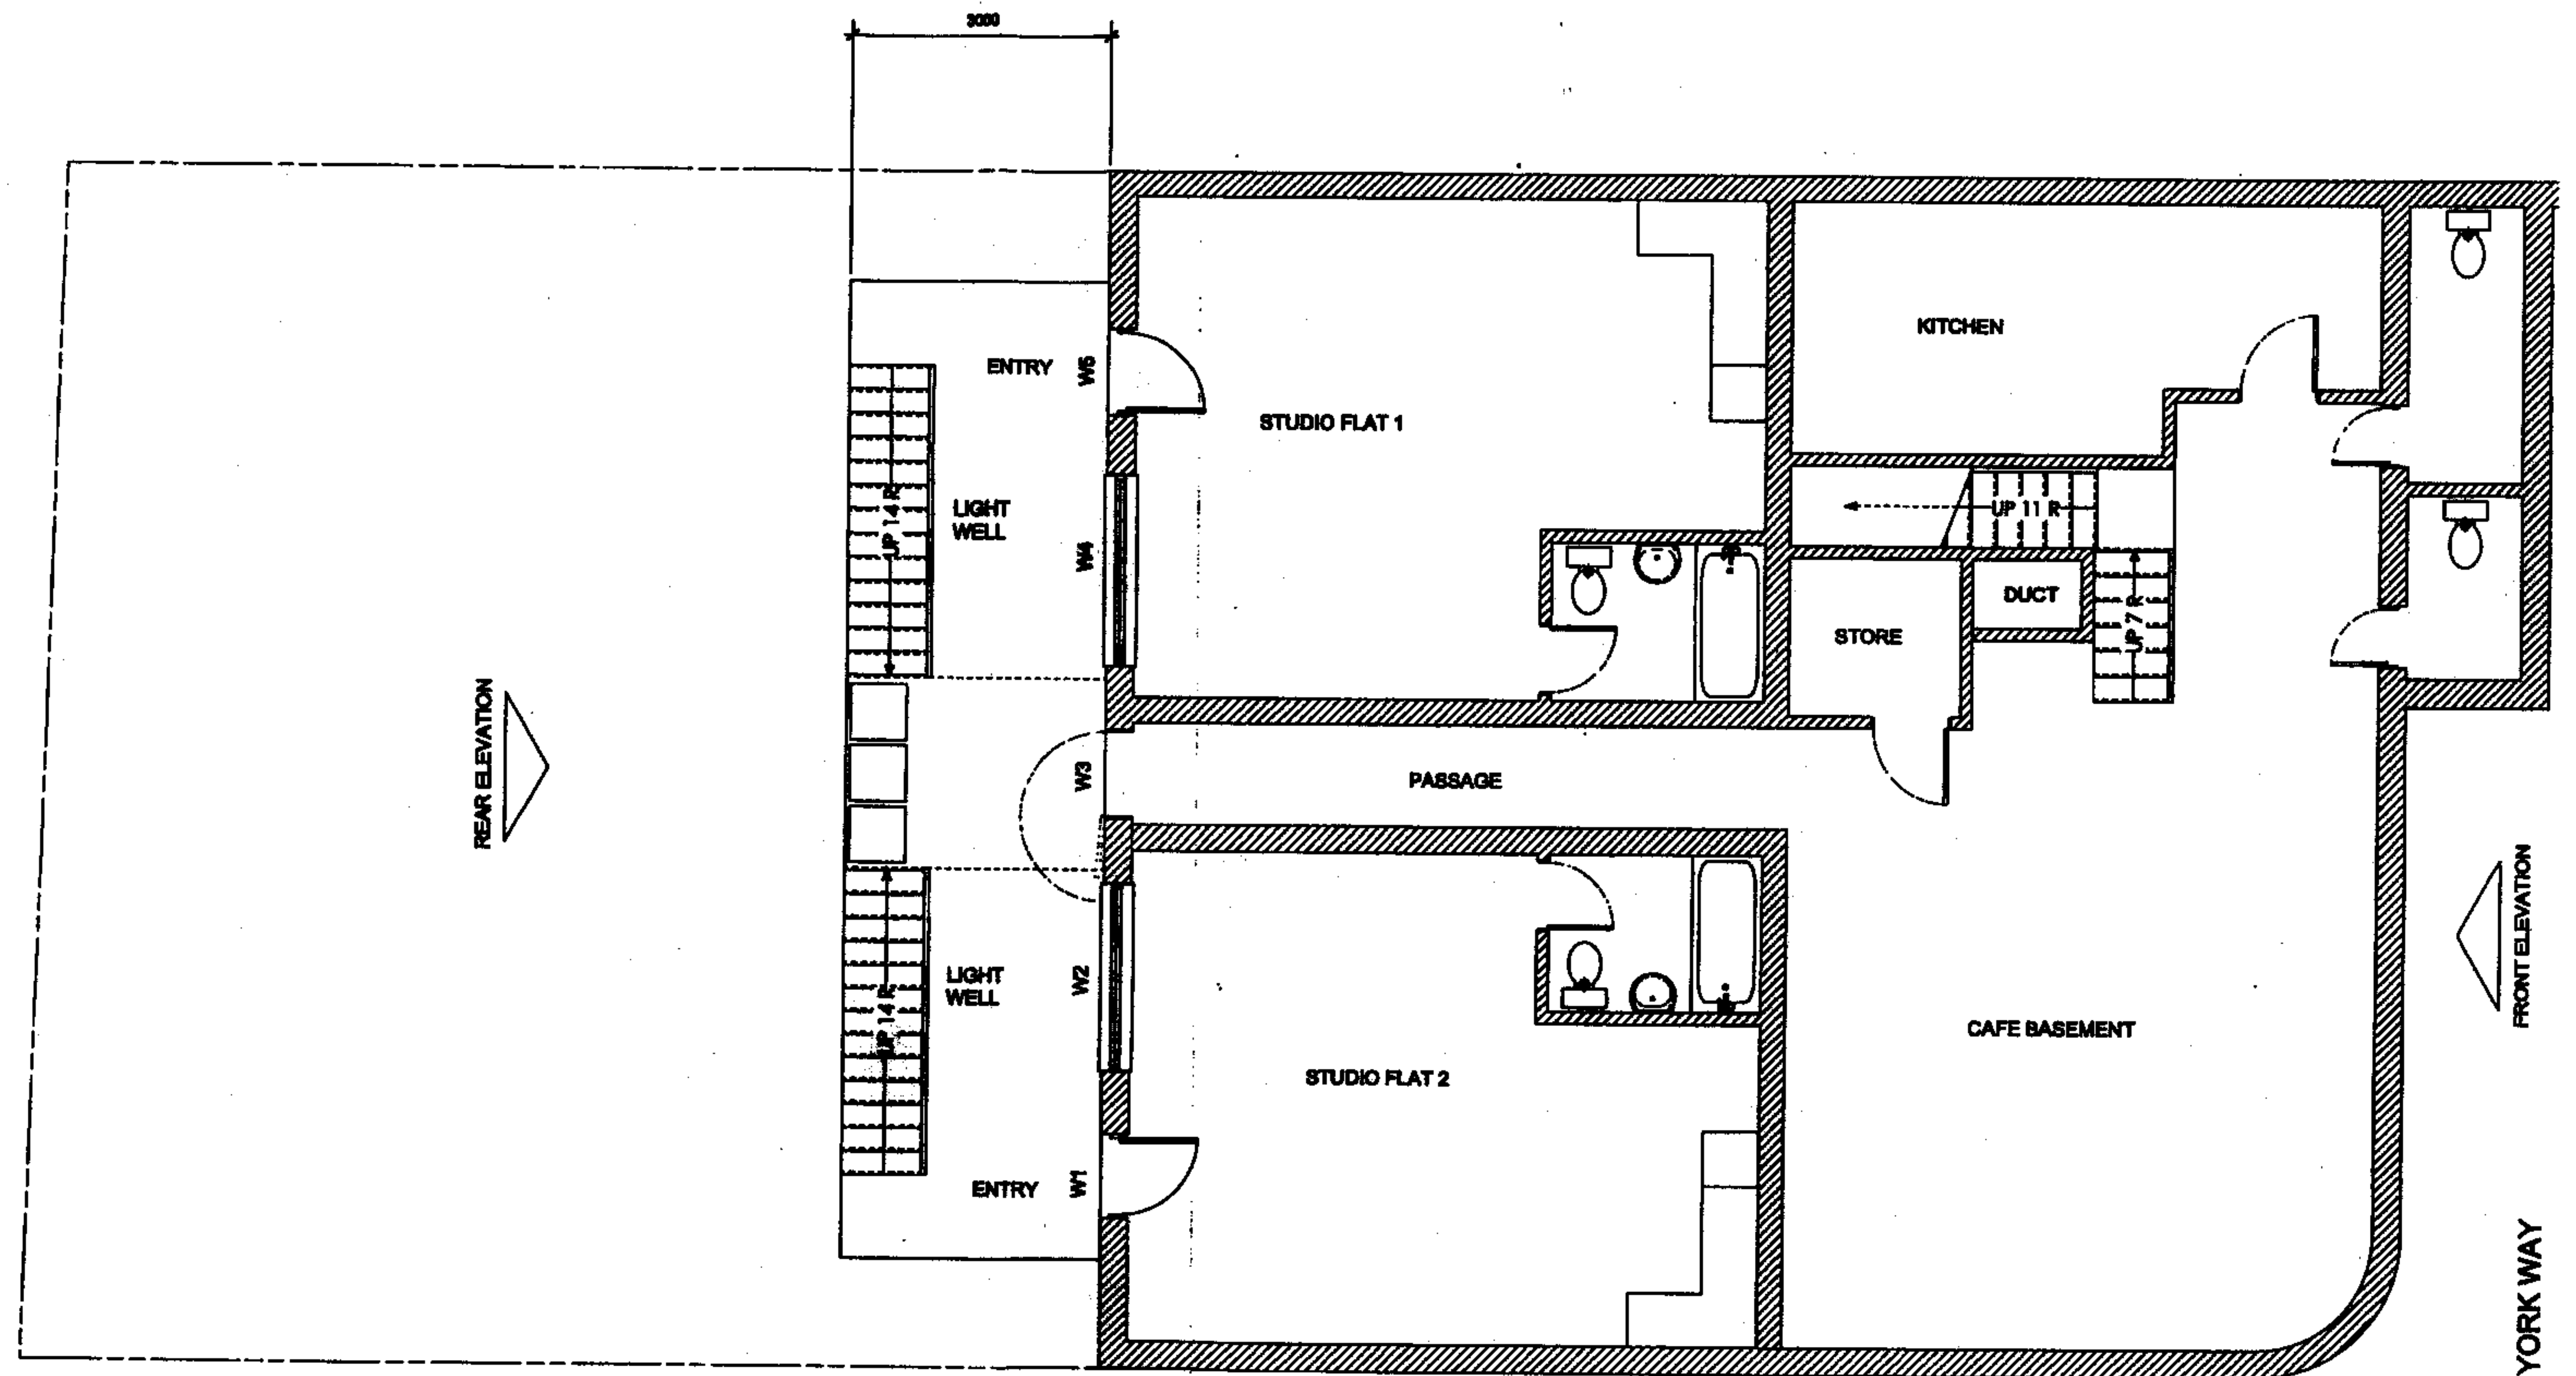

CLIFF ROAD

FLANK ELEVATION


PROPOSED BASEMENT FLOOR PLAN

THE REVIEW OF THIS FLOOR PLAN IS THE RESPONSIBILITY OF THE ARCHITECT AND NOT THE RESPONSIBILITY OF THE ENGINEER. ALL DIMENSIONS TO BE GIVEN IN METERS BY THE ARCHITECT AND ANY DIMENSIONS SHOWN OTHERWISE ARE TO BE TAKEN AS APPROXIMATE.

YURKY CROSS
CHARTERED ARCHITECTS
185 YORK WAY
LONDON SE1 1UL

185 YORK WAY
LONDON SE1 1UL

RECEIVED
02 MAY 2004
PROPOSED BASEMENT
FLOOR PLAN
185 YORK WAY
LONDON SE1 1UL
APR 04

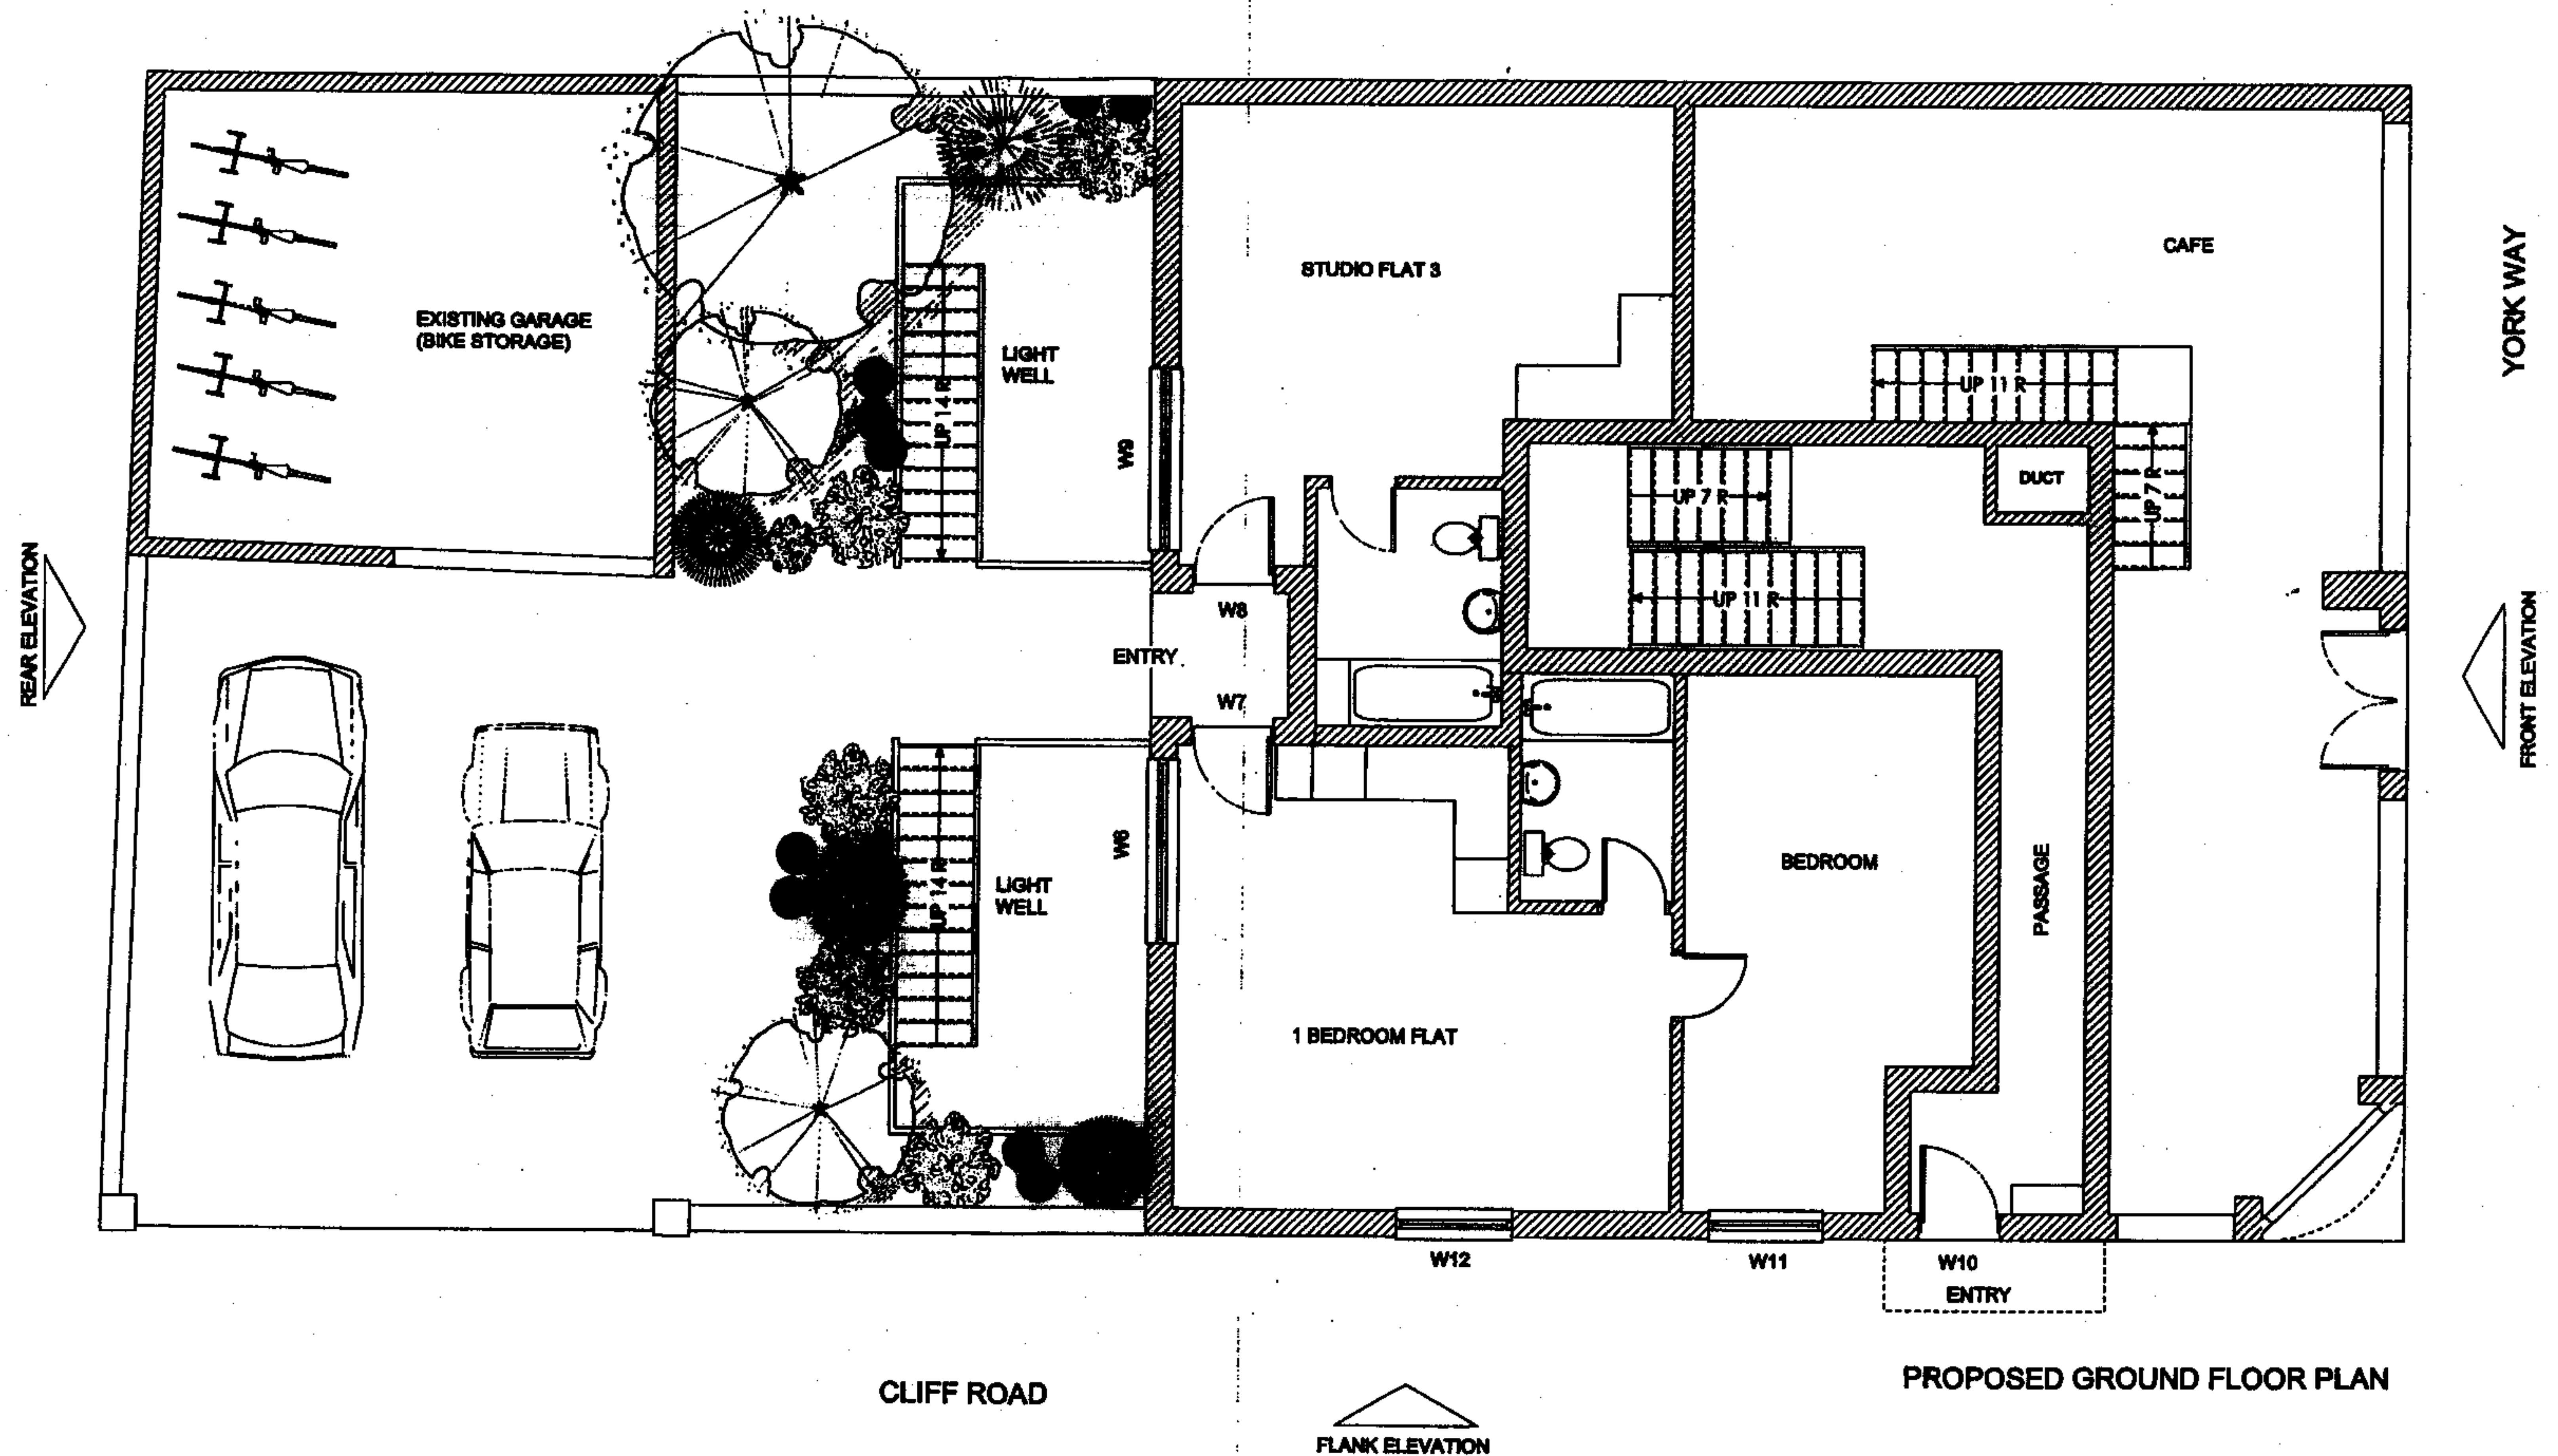

THIS DRAWING IS A PRELIMINARY DESIGN AND IS NOT TO BE USED FOR CONSTRUCTION. ALL DIMENSIONS TO BE GIVEN BY THE ARCHITECT AND NOT DIMENSIONS REFERRED TO IN THE DRAWING. THIS DRAWING MUST NOT BE USED.		YURKY CROSS CHARTERED ARCHITECTS	155 YORK WAY	PROPOSED GROUND FLOOR PLAN	02 MAR 2007
---	--	--	---------------------	-----------------------------------	--------------------

RECEIVED

