


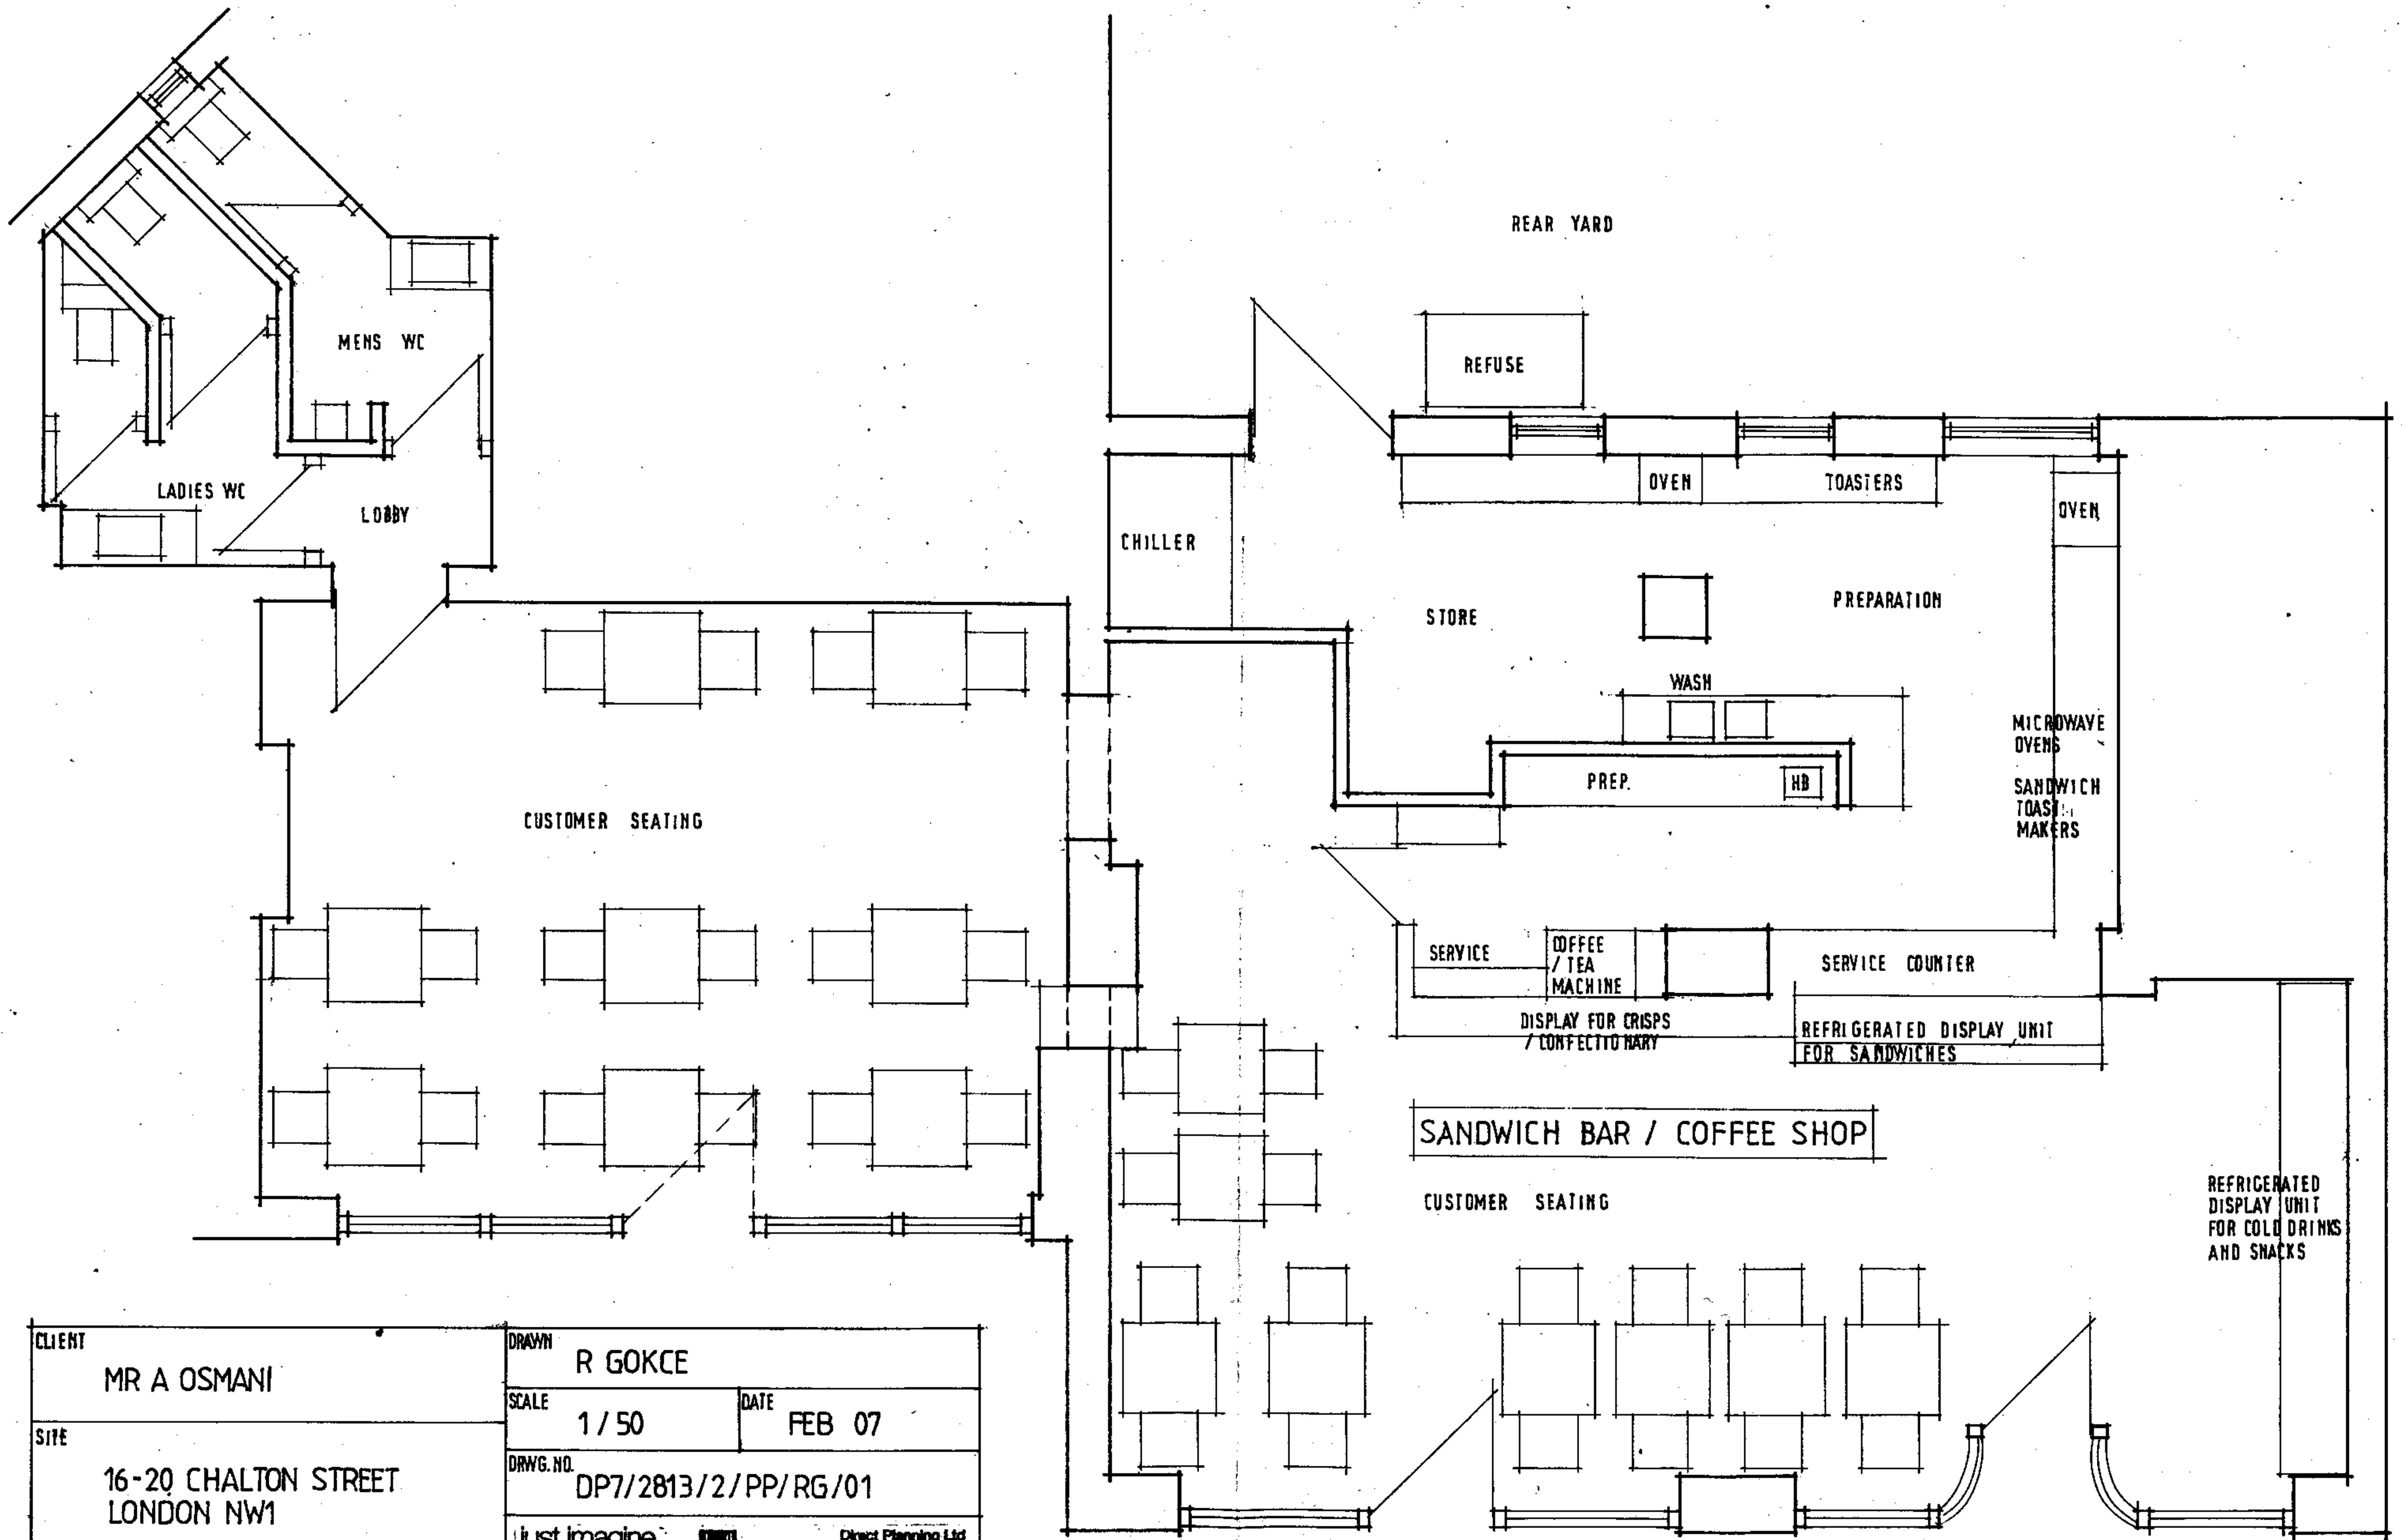

GROUND FLOOR PLAN

CLIENT	MR A OSMANI			DRAWN	R GOKCE		
SITE	16-20 CHALTON STREET LONDON NW1			SCALE	1 / 50	DATE	FEB 07
TITLE	EXISTING PLAN			DRWG. NO.	DP7/2813/2/PP/RG/01		
				just imagine... DIRECT PLANNING GROUP			
				Direct Planning Ltd Riverbank House 95-97 High Street St Mary Cray Orpington Kent BR5 3NH Tel: 01885 875 500 Fax: 01885 875 500 email: info@directplanning.co.uk www.directplanning.co.uk			

RECEIVED
01 MAY 2007