



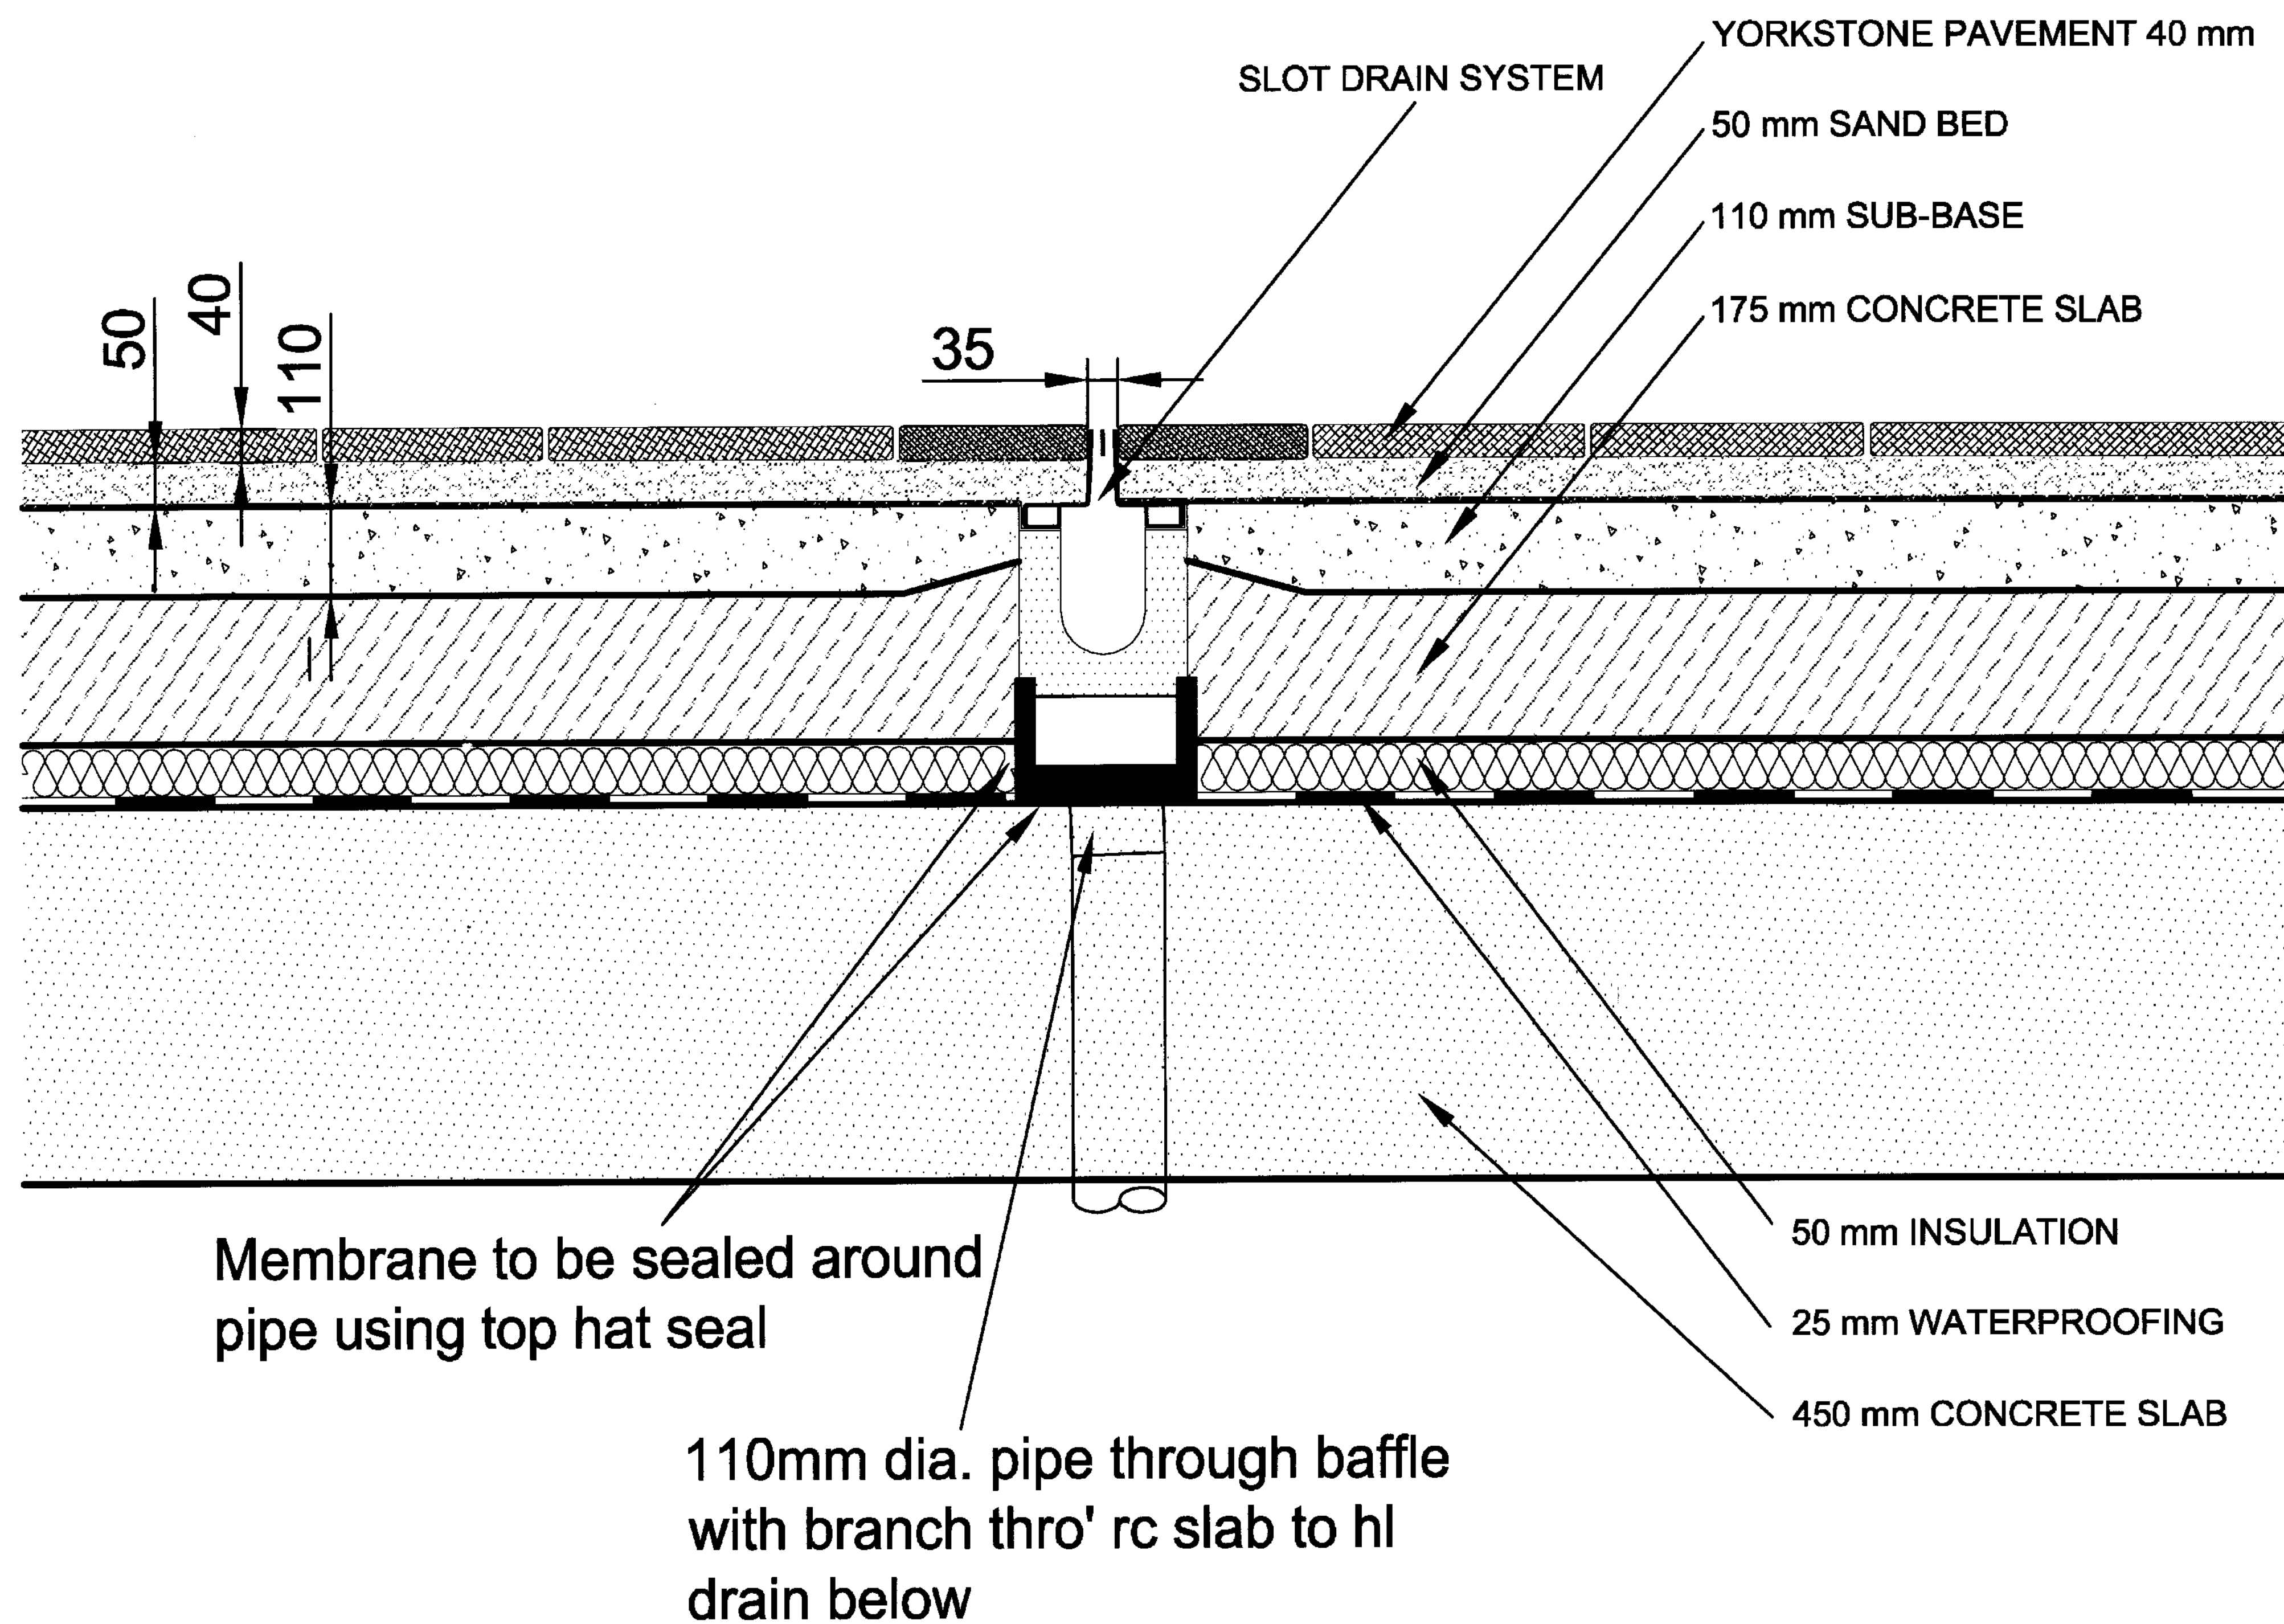

Section A A

INDEX	MODIFY	DATE
01		16 03 2007

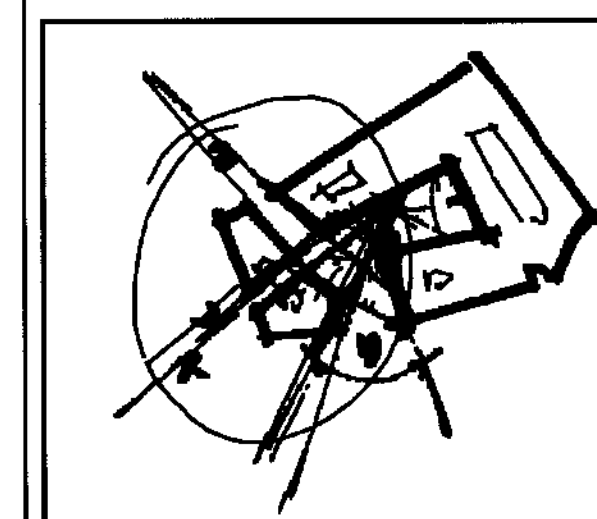

Saint Giles Court London

LEGAL & GENERAL ASSURANCE SOCIETY LTD.
Bucklersbury House, 3 Queen Victoria Street
London EC4N 8NH
tel: +44 (0)20 7528 6500 fax: +44 (0)20 7528 6846

STANHOPE PLC
Norfolk House, 31 St James Square London SW1Y 4JL
tel: +44 (0)20 7170 1700 fax: +44 (0)20 7170 1701
e-mail: mail@stanhope.plc.uk

ARCHITECTS
RENZO PIANO BUILDING WORKSHOP
34, rue des Archives 75004 Paris
tel: +33 (0)1 44 81 49 00 fax: +33 (0)1 42 78 01 88
fletcher priest architects
London + Milan
Middlesex House, 34/42 Cleveland St London W1T 4JE
tel: +44 (0)20 7034 2200 fax: +44 (0)20 7837 5347
Internet: www.fletcherpriest.com

ENGINEERING CONSULTANT
OVE ARUP & PARTNERS
13 Fitzroy Street London W1P 9HD
tel: +44 (0)20 7636 1531 fax: +44 (0)20 7580 3924
e-mail: www.arup.com

STAGE D

SENDER
RPBW

TITLE
section
drainage on the piazza

DATE 16 03 2007 SCALE 1:5 @ A1

DRAWN BY CHECKED BY

PLAN NO. RP-BM-SC-L00-94020 REVISION -