



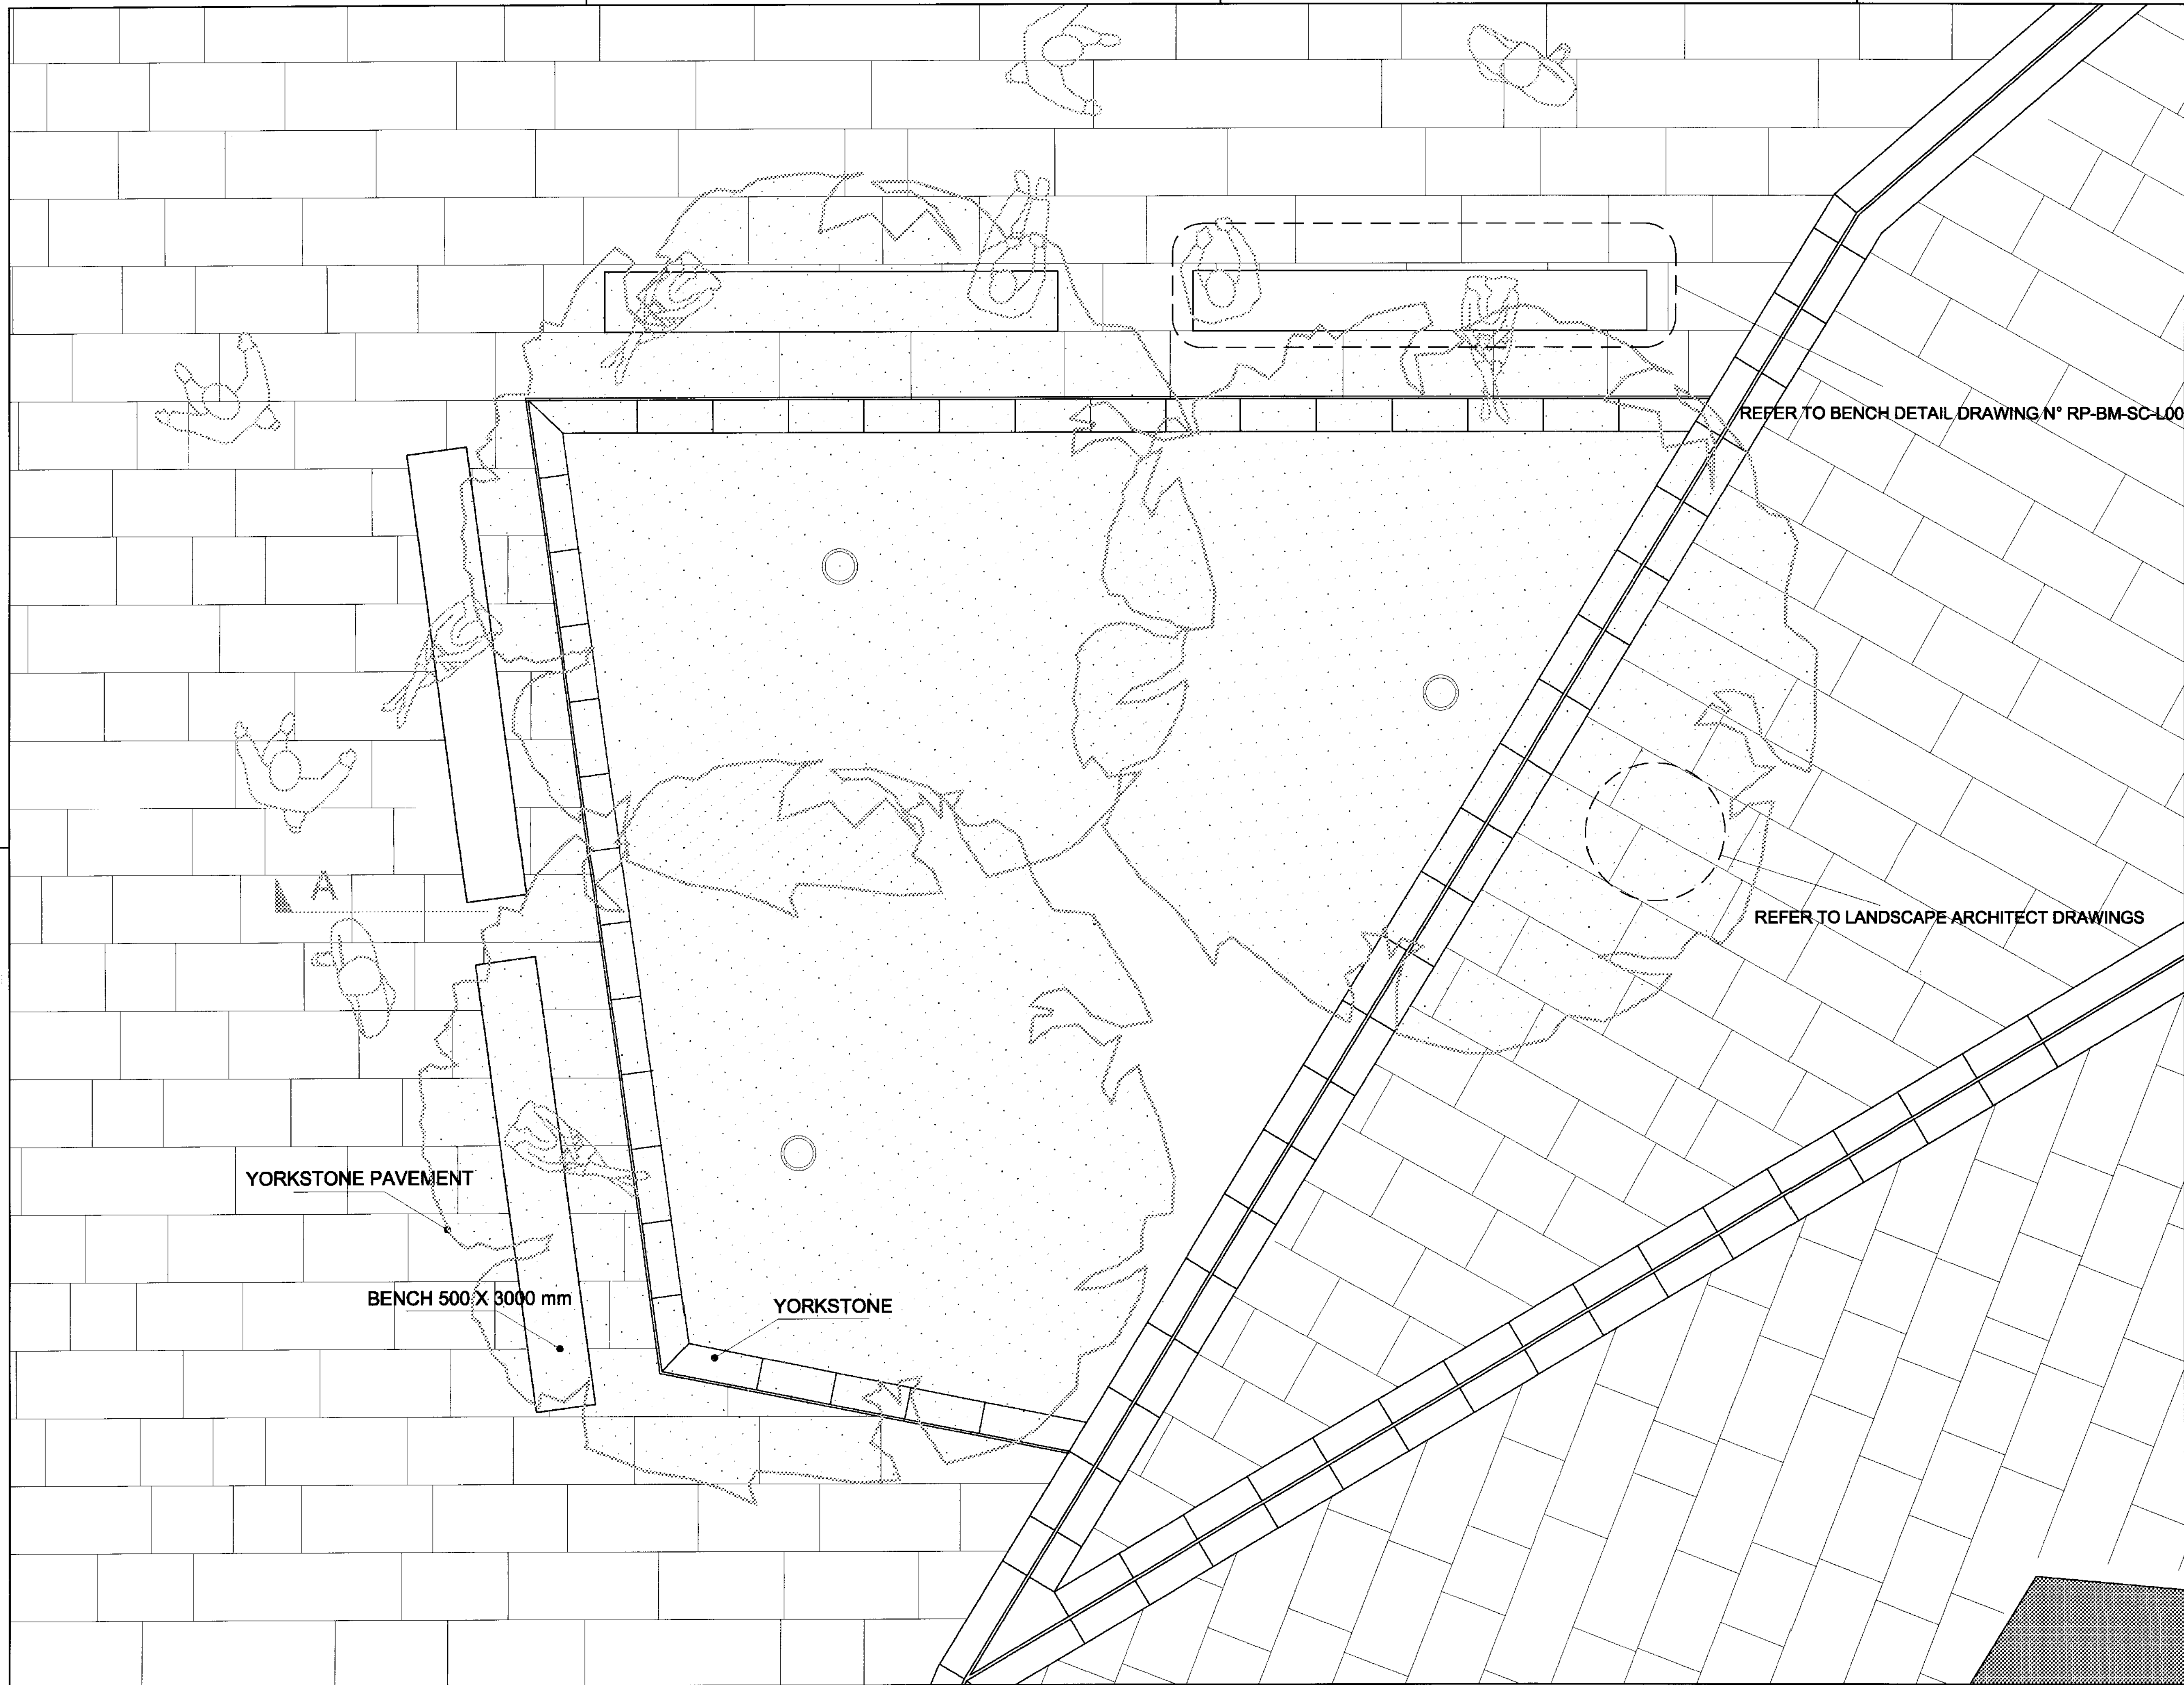

INDEX	MODIFY	DATE
01		16 03 2007

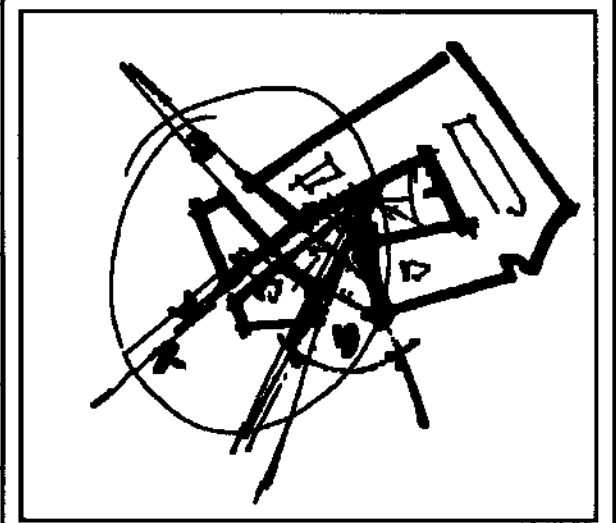

Saint Giles Court London

APPLICANT
LEGAL & GENERAL ASSURANCE SOCIETY LTD.
Bucklersbury House, 3 Queen Victoria Street
London EC4N 8NH
tel: +44 (0)20 7528 6500 fax: +44 (0)20 7528 6948

DEVELOPER
STANHOPE PLC
Norfolk House, 31 St James Square London SW1Y 4JJ
tel: +44 (0)20 7170 1700 fax: +44 (0)20 7170 1701
e-mail: mail@stanhope.plc.uk

ARCHITECTS
RENZO PIANO BUILDING WORKSHOP
34, rue des Archives 75004 Paris
tel: +33 (0)1 44 81 46 00 fax: +33 (0)1 42 78 01 98
fletcher priest architects
London + köln
Middlesex House, 34/42 Cleveland St, London W1T 4JE
tel: +44 (0)20 7034 2200 fax: +44 (0)20 7837 5347
internet: www.fletcherpriest.com

ENGINEERING CONSULTANT
OVE ARUP & PARTNERS
13 Fitzroy Street London W1P 6HD
tel: +44 (0)20 7836 1531 fax: +44 (0)20 7580 3824
e-mail: www.arup.com

STAGE D

SENDER
RPBW

TITLE
**TREE PIT
PLAN**

DATE
16 03 2007


SCALE
1:20 @ A1

DRAWN BY

CHECKED BY

PLAN N°
RP-BM-SC-L00-94010

REVISION
-

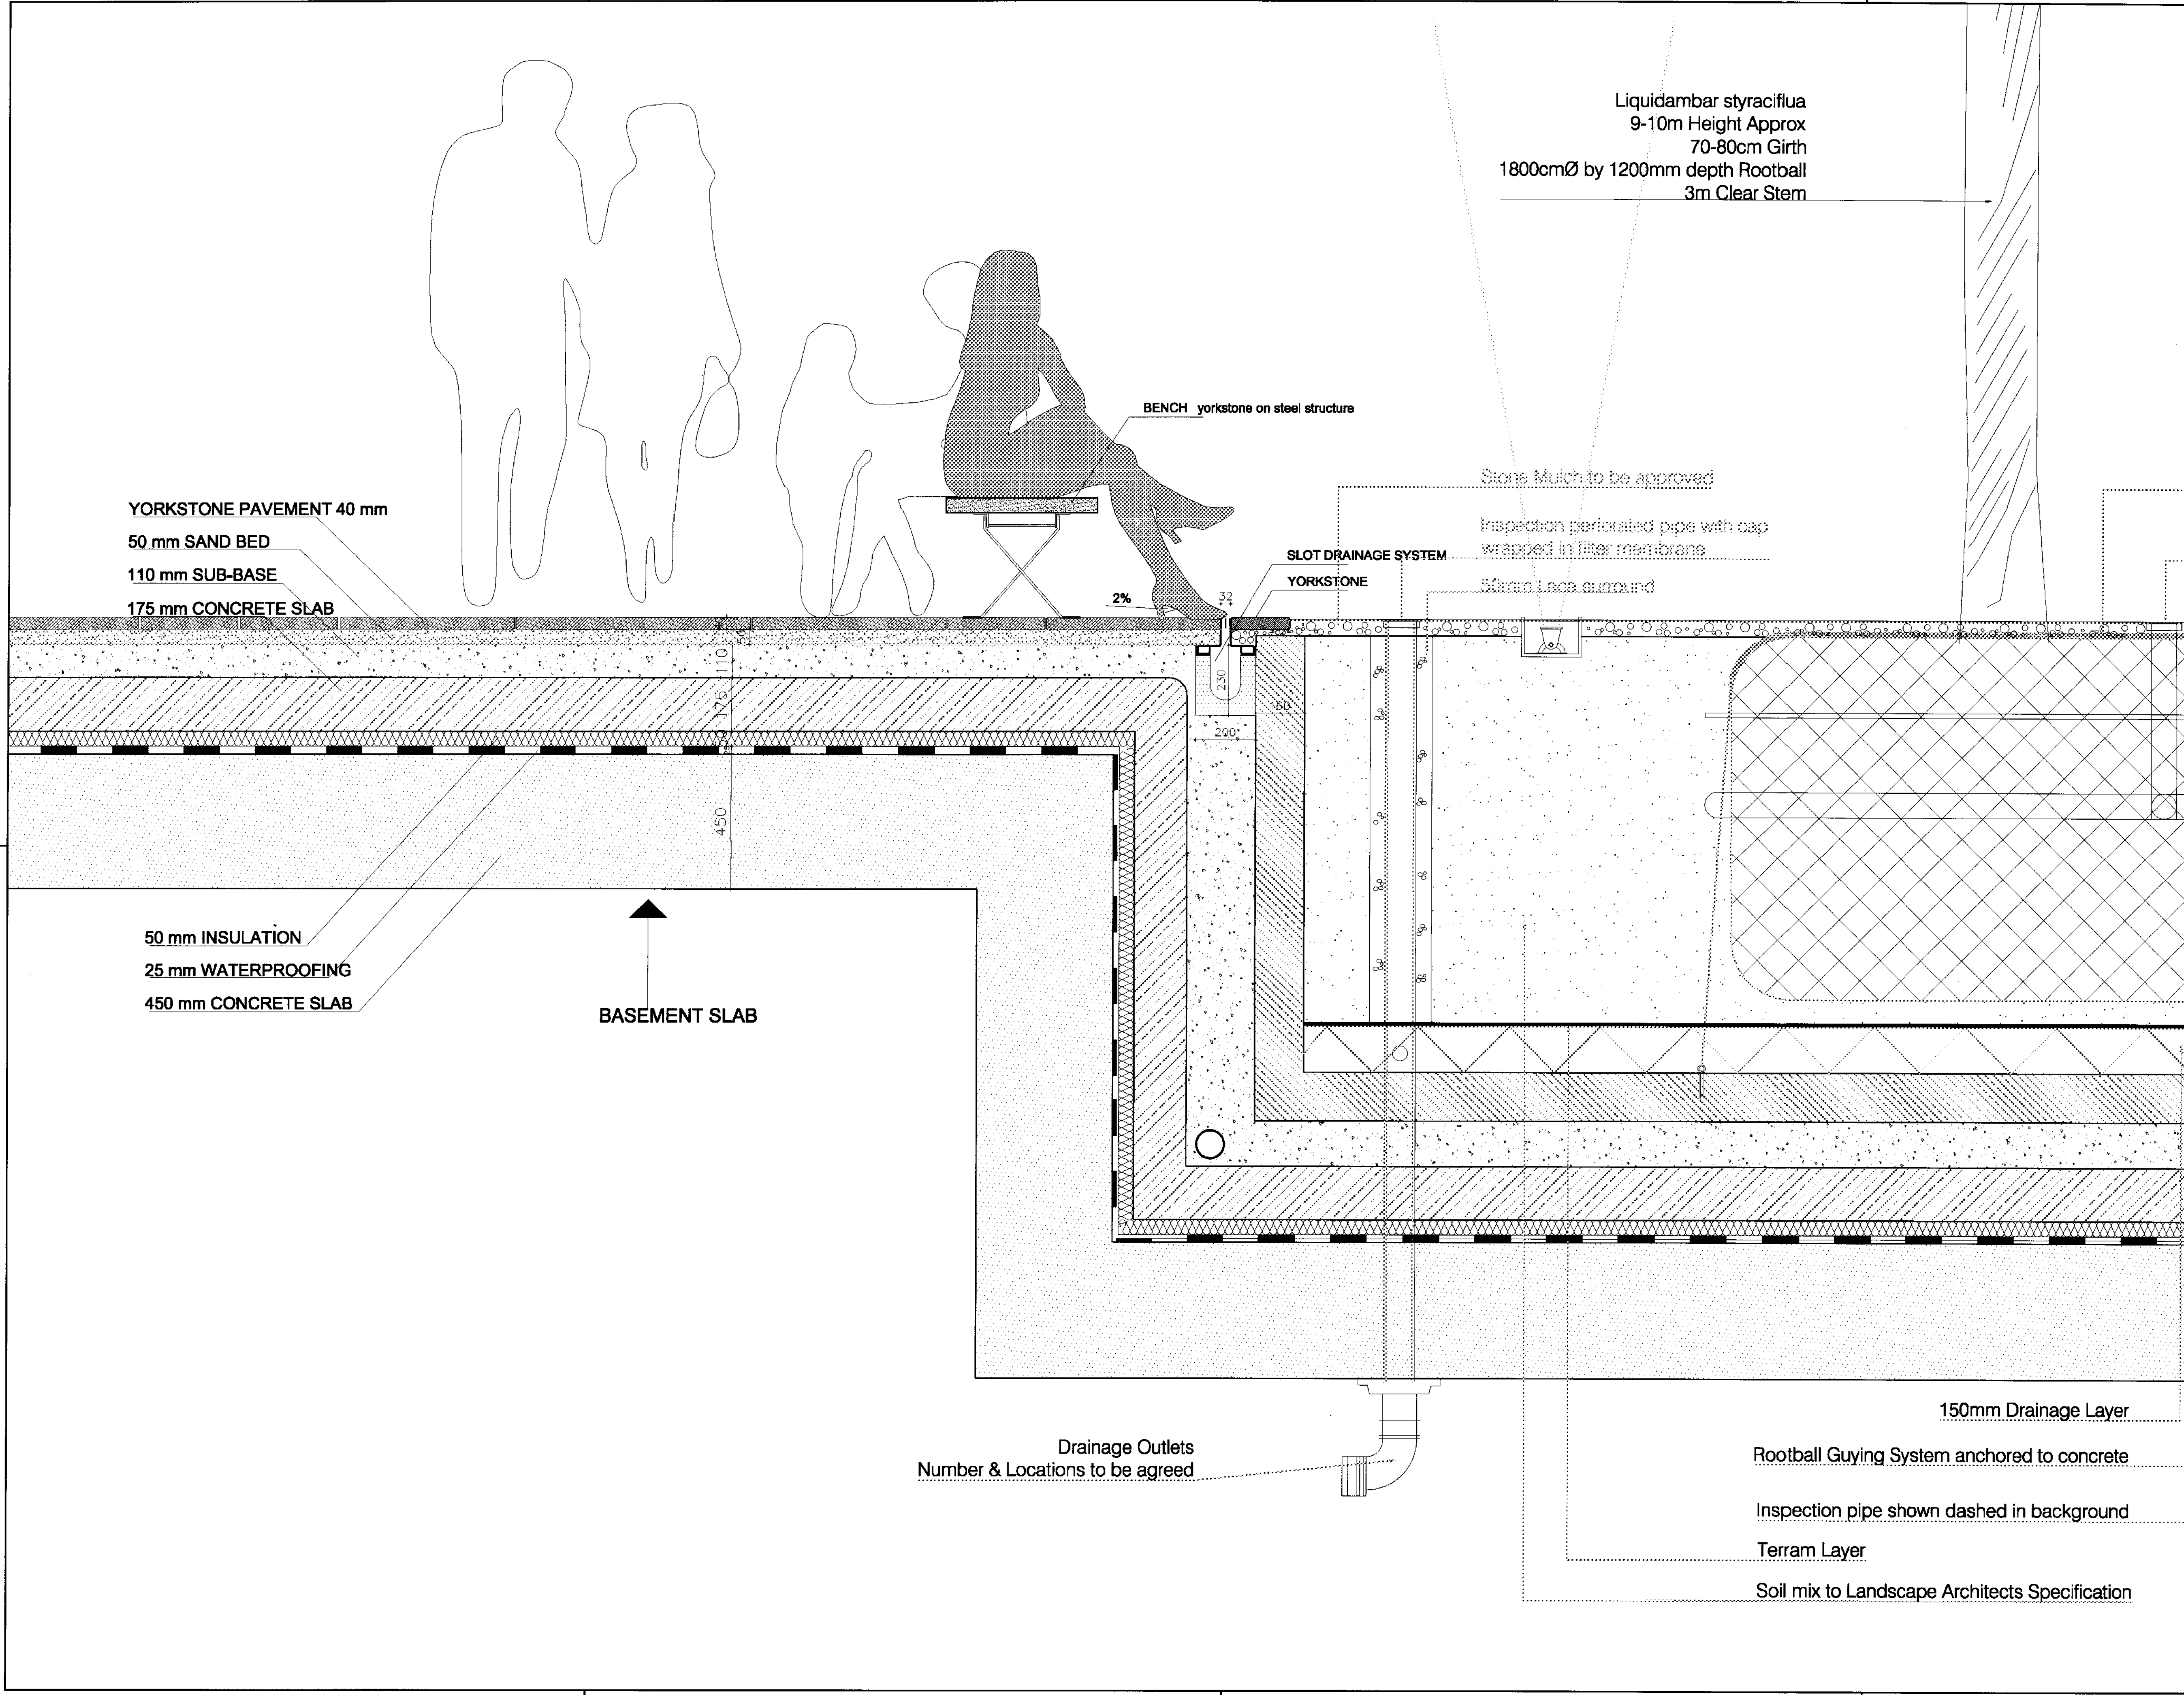

INDEX		
01	MODIFY	DATE
01		16 03 2007
Saint Giles Court London		
*APPLICANT		
LEGAL & GENERAL ASSURANCE SOCIETY LTD. Bucklersbury House, 3 Queen Victoria Street London EC4N 6BH tel: +44 (0)20 7528 6500 fax: +44 (0)20 7528 6848		
DEVELOPER		
STANHOPE PLC Norfolk House, 31 St James Square London SW1Y 4JJ tel: +44 (0)20 7170 1700 fax: +44 (0)20 7170 1701 e-mail: mail@stanhope.plc.uk		
ARCHITECTS		
RENZO PIANO BUILDING WORKSHOP 34, rue des Archives 75004 Paris tel: +33 (0)1 44 81 48 00 fax: +33 (0)1 42 78 01 98		
fletcher priest architects London + köln Middlesex House, 34/42 Cleveland St, London W1T 4JE tel: +44 (0)20 7034 2200 fax: +44 (0)20 7637 5347 internet: www.fletcherpriest.com		
ENGINEERING CONSULTANT		
OVE ARUP & PARTNERS 13 Fitzroy Street London W1P 9HD tel: +44 (0)20 7838 1531 fax: +44 (0)20 7580 3824 e-mail: www.arup.com		
STAGE D		
SENDER RPBW		
TITLE TREE PIT SECTION		
DATE 16 03 2007	SCALE 1:10 @ A1	
DRAWN BY	CHECKED BY	
PLAN N° RP-BM-SC-DET-94012	REVISION -	