


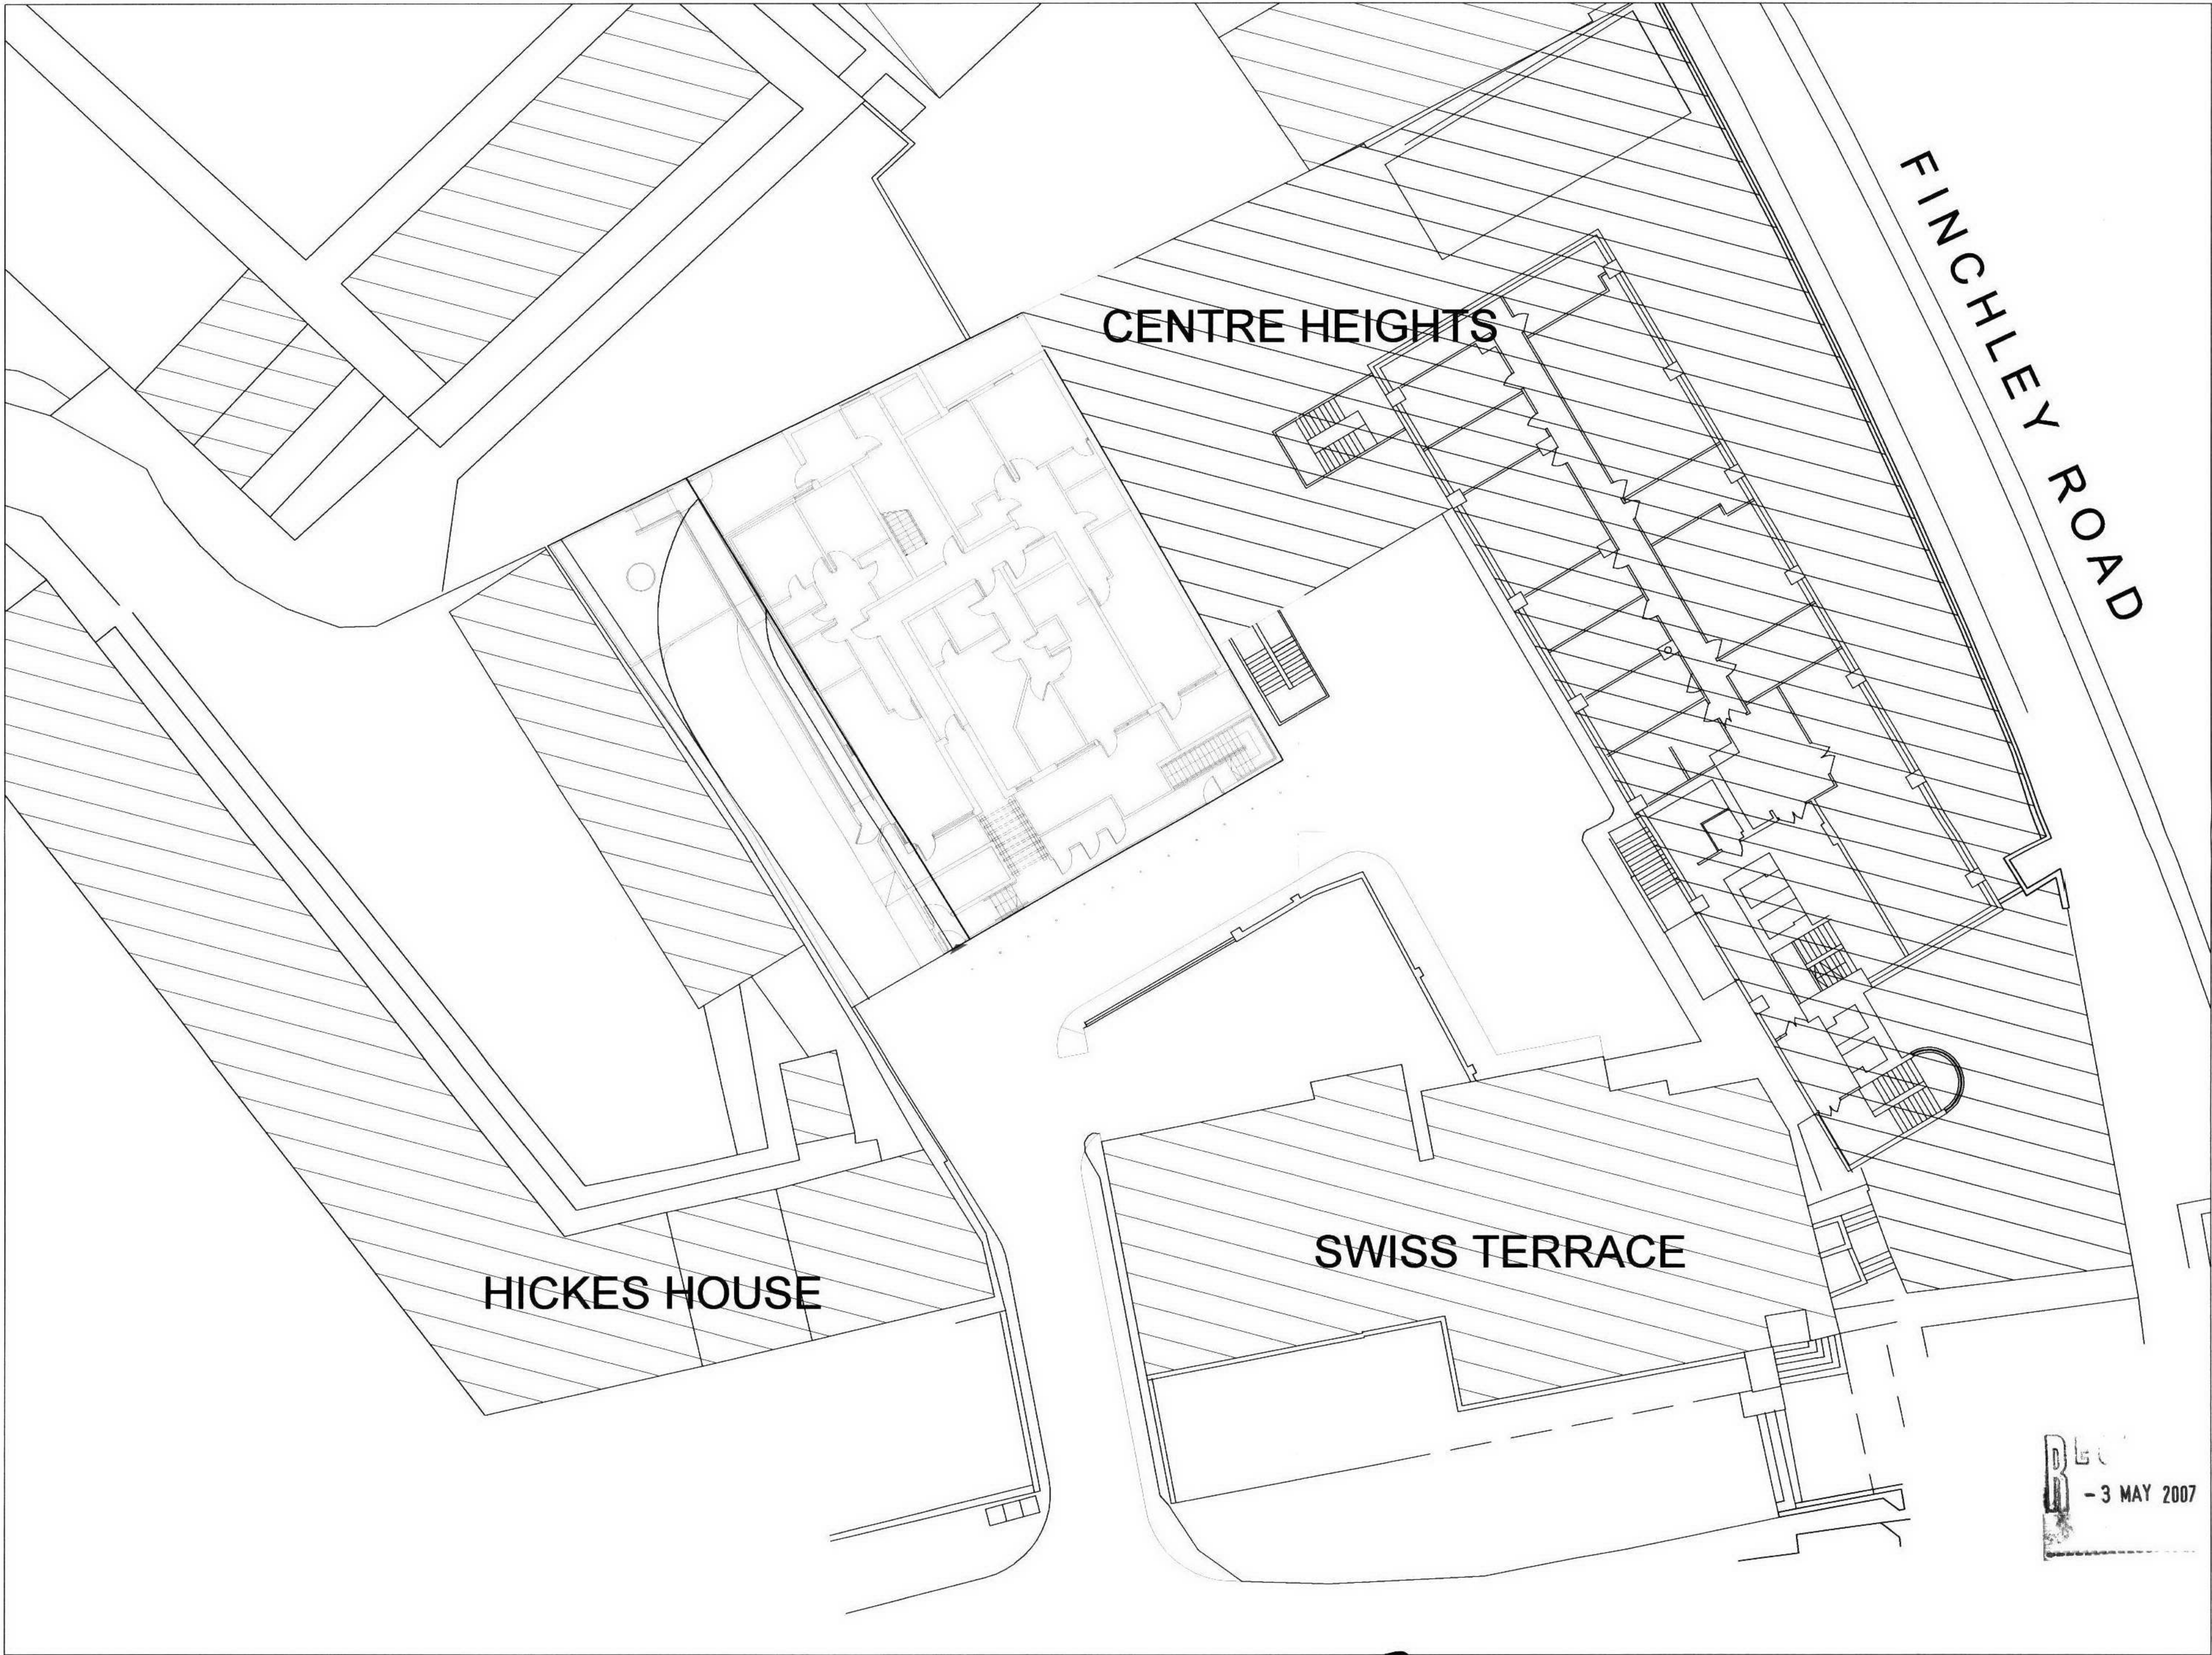

COOGAN & CO

ARCHITECTS LTD.

GLENGALL EXCHANGE
3 GLENGALL STREET
BELFAST BT12 5AB

Tel. 02890 339900
Fax. 02890 339990
email: admin@cooganco.co.uk

PROJECT TITLE

CENTRE HEIGHTS

FINCHLEY ROAD

LONDON

DRAWING TITLE

EXISTING SITE LAYOUT

WITH PROPOSED OVERLAID

IN RED

SCALE DATE DRAWN CHK'D

1:200 APR 07 JON

DWG NO.

05.303.108

REVISION

THIS DRAWING TO BE READ IN CONJUNCTION WITH ALL RELEVANT ARCHITECT'S
AND ENGINEER'S DRAWINGS.
THIS DRAWING REMAINS THE COPYRIGHT OF THE ARCHITECT.