


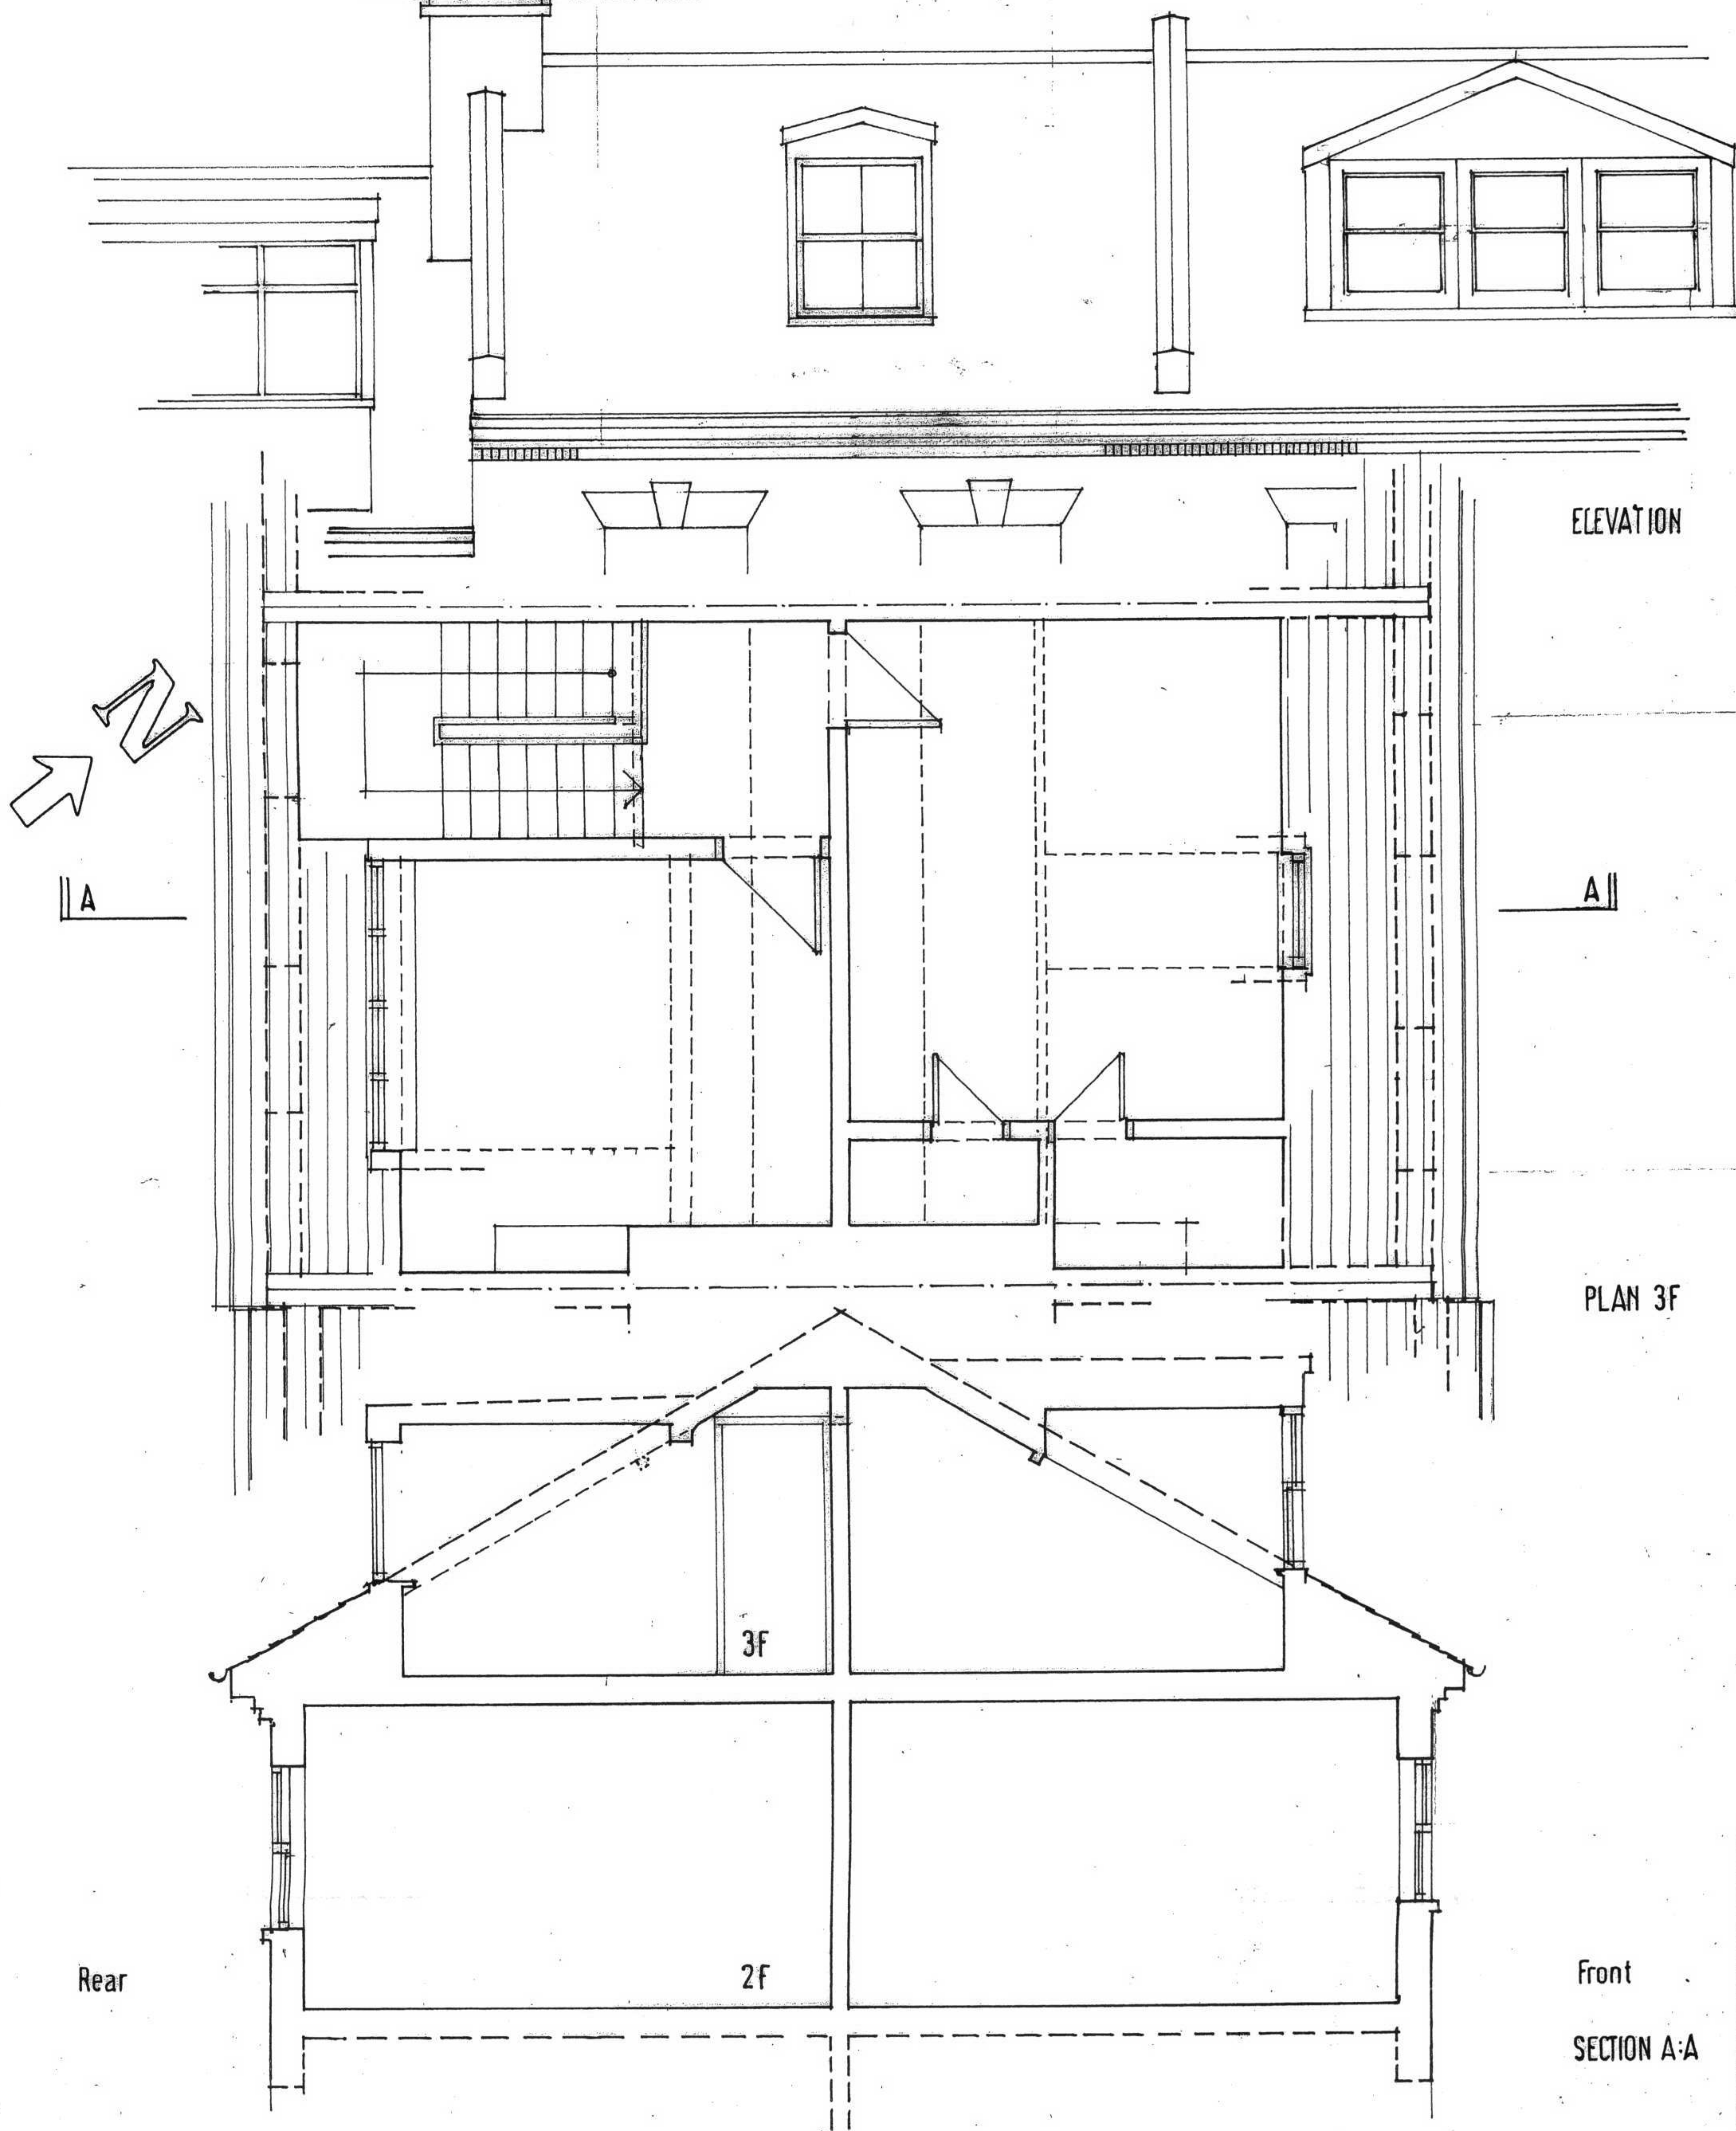

ELEVATION

A

PLAN 3F

Rear

Front

SECTION A-A

INTL	DATE	AUTH	CLIENT	DRAWING NO	REV
			Miss H. Chambers	3500/SY01	
			PROJECT		
			7 Christchurch Hill, NW3		
			DRAWING CONTENT		
			Proposed New Dormer Plan . Section		
			& Elevation As Existing		
			JOYCE & PARTNERS	SCALE	
			ARCHITECTS + PLANNING CONSULTANTS	1:50	
			15A HIGH STREET TUNBRIDGE WELLS	DRAWN ETWB	AUTH JJSM
			KENT TN1 1UT Tel.01892 537688	DATE March 2007	