

ELECTRONIC FILE REF N° A1986 2020 P1 Sect C-C							
STATUS	REVISION	DATE	DIN	CHECK	CDM		
P1	ISSUED FOR PLANNING APPROVAL	13.09.06	OK	AF	--		
P2	ISSUED TO BUILDING CONTROL	31.10.06	OK	AF	--		
P3	ISSUED TO PLANNING (CONDITION 11)	23.04.06	OK	AF	--		

Assael

All details referred to on this drawing are
not for construction and will unless they
are marked for construction.

For planning

For information

For comment

For client approval

For construction


☒

☐

☐

☐

☐

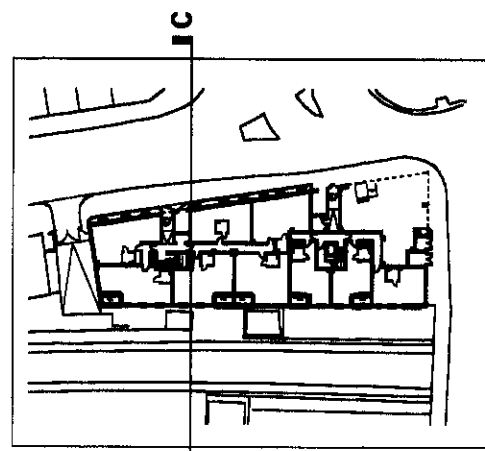

KEY PLAN

CLIENT

Inspace Partnerships

PROJECT TITLE

59-65 Belsize Road

DRAWING TITLE

Section C-C

SCALE

DATE

1:100 @ A1 SIZE

Sept '06

1:200 @ A3 SIZE

DRAWING N°


STATUS & REVISION

A1986 2020

P3

Assael

Assael Architecture Limited
Studio 13
50 Camrath Road
London SW6 3EG
T +44 (0) 20 7736 7744
F +44 (0) 20 7736 6677
E surname@assael.co.uk
W www.assael.co.uk

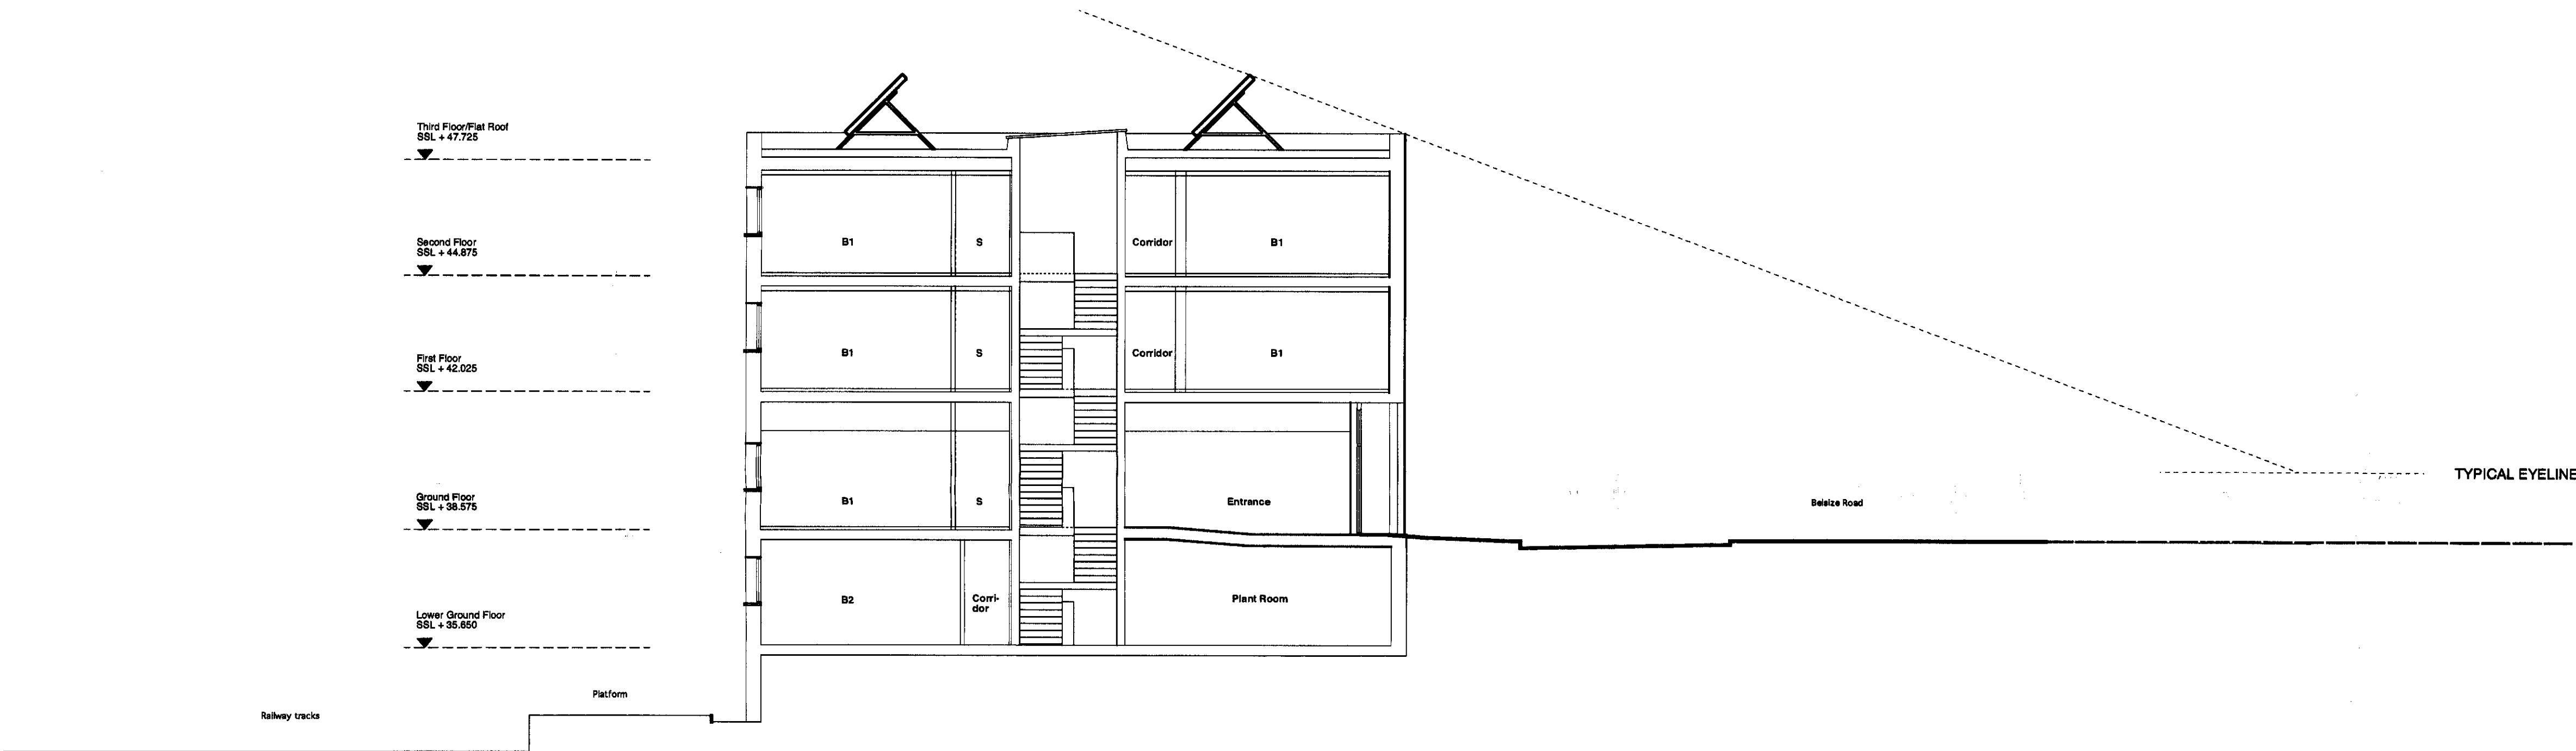

SECTION SHOWING PROPOSED ARRANGEMENT OF SOLAR BOILERS