



EXISTING FRONT ELEVATION

date rev revisions

notes

DMFK Architects Ltd take no responsibility for dimensions obtained by scaling from this drawing. If an dimension is shown the recipient must ascertain the dimension specifically from the architect or by site measurement and may not rely on the drawing. Supply of the drawing in digital form is solely for convenience and no reliance may be placed on any data in digital form. All data must be checked against hard copy. This drawing is issued for design intent only and should not be used for construction unless stated.

copyright
This drawing is the property of DMFK Architects Ltd. No disclosure or copy of it may be made without the written permission of DMFK Architects Ltd.

DMFK

DE METZ FORDES KNIGHT ARCHITECTS

address The Old Library 118 Chiswick Gardens London W9 1AA t 020 7435 1144 f 020 7435 0004 email info@dmfk.co.uk
project drawing title

CANFIELD GARDENS EXISTING FRONT ELEVATION

client	scale at A1	scale at A3	drawn	date
GLOBAL WEALTH LTD	1:50	1:100	CC	MAR 07
	project no.	drawing no.	revision	
	1478	S010		



EXISTING SIDE ELEVATION

date rev revisions

notes

DMFK Architects Ltd take no responsibility for dimensions obtained by scaling from this drawing. If no dimension is shown the recipient must ascertain the dimension specifically from the architect or by site measurement and may not rely on this drawing. Supply of the drawing in digital form is solely for convenience and no reliance may be placed on any data in digital form. All data must be checked against hard copy. This drawing is issued for design intent only and should not be used for construction unless stated.

copyright
This drawing is the property of DMFK Architects Ltd. No disclosure or copy of it may be made without the written permission of DMFK Architects Ltd.

DMFK

DE METZ FORBES KNIGHT ARCHITECTS

address: The Old Library 110 Chiswick Gardens London W6 6AA t 020 7436 1144 f 020 7436 8864 email info@dmfk.co.uk
project drawing title

CANFIELD GARDENS EXISTING SIDE ELEVATION

client	scale at A1	scale at A3	drawn	date
GLOBAL WEALTH LTD	1:50	1:100	CC	MAR 07
	project no.	drawing no.	revision	
	1478	S011		



EXISTING REAR ELEVATION

date rev revisions

notes

dMFK Architects Ltd take no responsibility for dimensions obtained by scaling from this drawing. If no dimension is shown the recipient must ascertain the dimension specifically from the architect or by site measurement and may not rely on the drawing. Supply of the drawing in digital form is solely for convenience and no reliance may be placed on any data in digital form. All data must be checked against hard copy. This drawing is issued for design intent only and should not be used for construction unless stated.

copyright
This drawing is the property of dMFK Architects Ltd. No disclosure or copy of it may be made without the written permission of dMFK Architects Ltd.


dMFK

DE METZ FORBES KNIGHT ARCHITECTS

address The DM Library 118 Chesham Gardens London NW8 1AA t 020 7436 1144 f 020 7436 8884 email info@dmfk.co.uk
project drawing title

CANFIELD GARDENS EXISTING REAR ELEVATION

client	scale at A1	scale at A3	drawn	date
GLOBAL WEALTH LTD	1:50	1:100	CC	MAR 07
	project no.	drawing no.	revision	
	1478	S012		

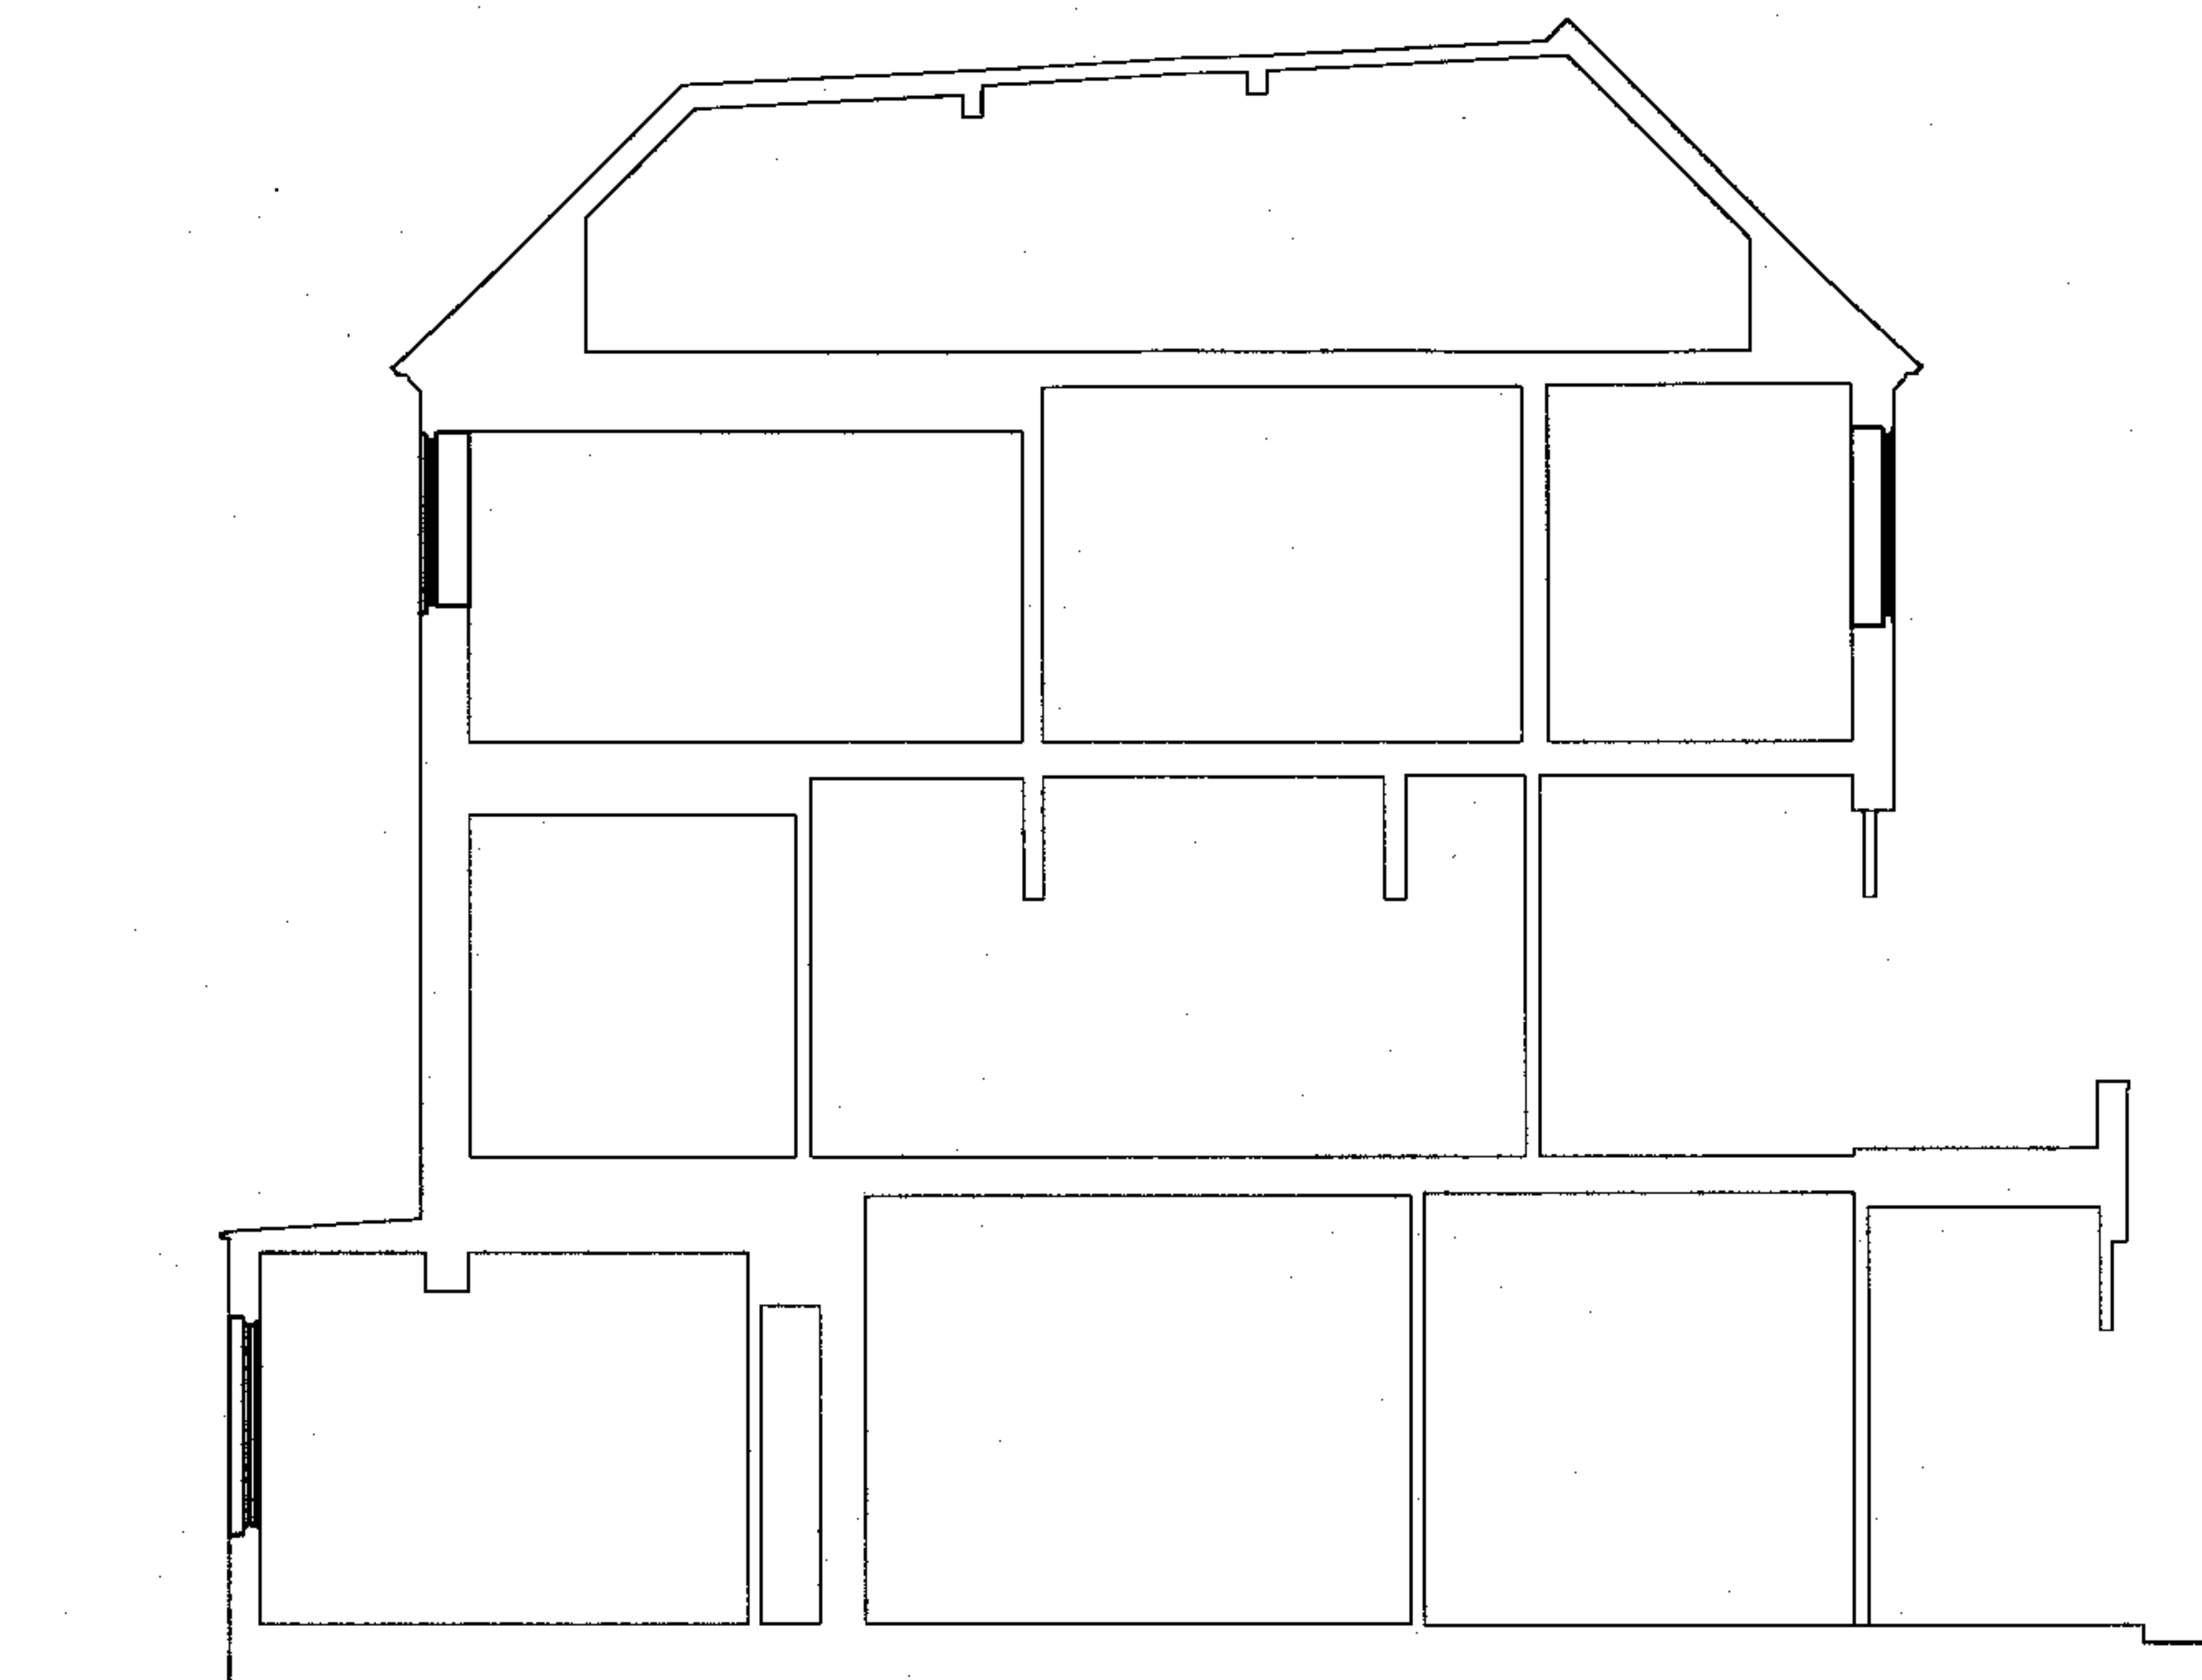

EXISTING SECTION AA

date rev revisions

notes

dMFK Architects Ltd take no responsibility for dimensions obtained by scaling from this drawing. If no dimension is shown the recipient must ascertain the dimension specifically from the architect or by site measurement and may not rely on the drawing. Supply of the drawing in digital form is solely for convenience and no reliance may be placed on any data in digital form. All data must be checked against hard copy. This drawing is issued for design intent only and should not be used for construction unless stated.

copyright
This drawing is the property of dMFK Architects Ltd. No disclosure or copy of it may be made without the written permission of dMFK Architects Ltd.

dMFK

DE METZ FORBES KINGNY ARCHITECTS

address The DM Library 118 Chesham Gardens London NW9 1AA t 020 7435 1144 f 020 7435 9884 email info@dmfk.co.uk
project drawing title



CANFIELD GARDENS EXISTING SECTION AA

client	scale at A1	scale at A3	drawn	date
GLOBAL WEALTH LTD	1:50	1:100	CC	MAR 07
	project no.	drawing no.	revision	
	1478	S013		

**notes**

copyright
This drawing is the property of dMK Architects Ltd. No disclosure or copy of it may be made without the written permission of dMK Architects Ltd.

client	scale at A1	scale at A3	drawn	date
GLOBAL WEALTH LTD	1.50 project no.	1.100 drawing no.	CC revision	MAR 07
	1478	S014		

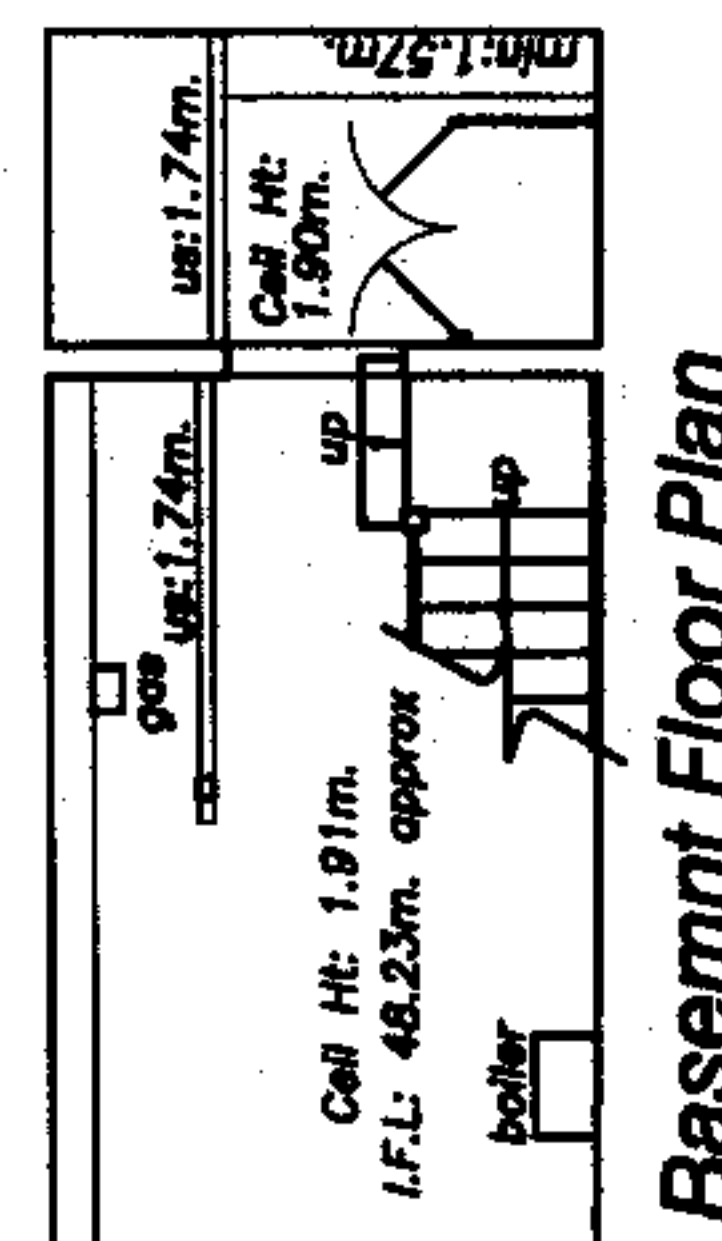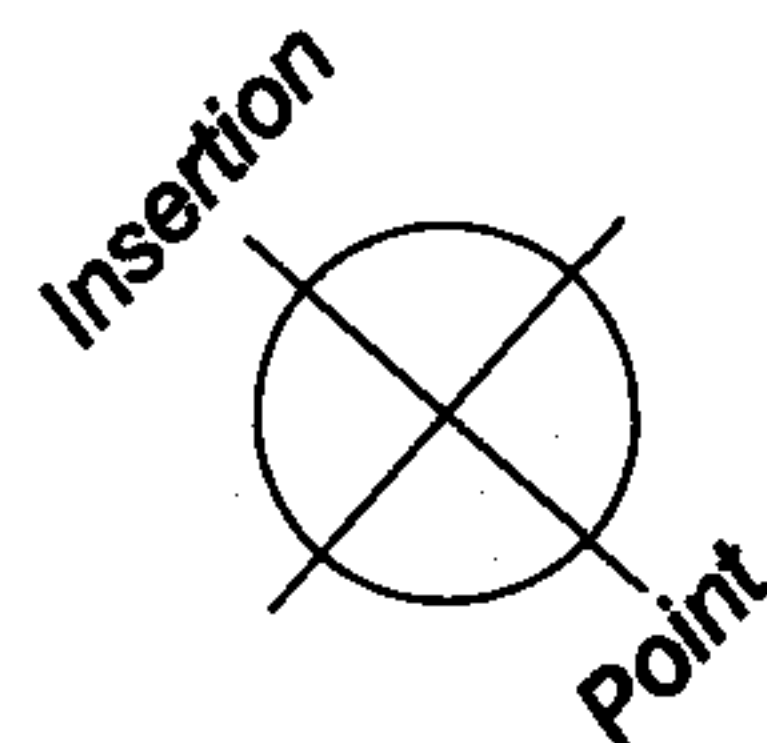

Basemnt Floor Plan

date rev revisions

notes

dMFK Architects Ltd take no responsibility for dimensions obtained by scaling from this drawing. If no dimension is shown the recipient must ascertain the dimension specifically from the architect or by site measurement and may not rely on the drawing. Supply of the drawing in digital form is solely for convenience and no reliance may be placed on any data in digital form. All data must be checked against hard copy. This drawing is issued for design intent only and should not be used for construction unless stated.

copyright
This drawing is the property of dMFK Architects Ltd. No disclosure or copy of it may be made without the written permission of dMFK Architects Ltd.





DE METZ FORBES KNIGHT ARCHITECTS

address unit 4 250 finchley road london n12 8da t 020 7435 1144 f 020 7435 0804 email info@dMFK.co.uk

project drawing title
71 CANFIELD GARDENS EXISTING BASEMENT PLAN

client	scale at A1	scale at A3	drawn	date
ALAYNE & ROBERT GOLD	1:50	1:100	CC	17.11.0
project no.		drawing no.	revision	

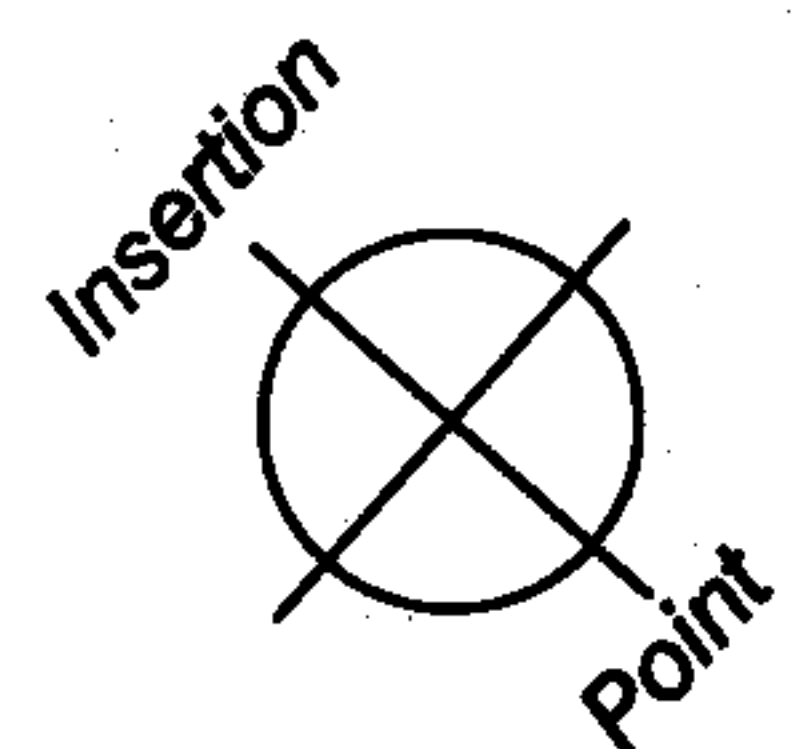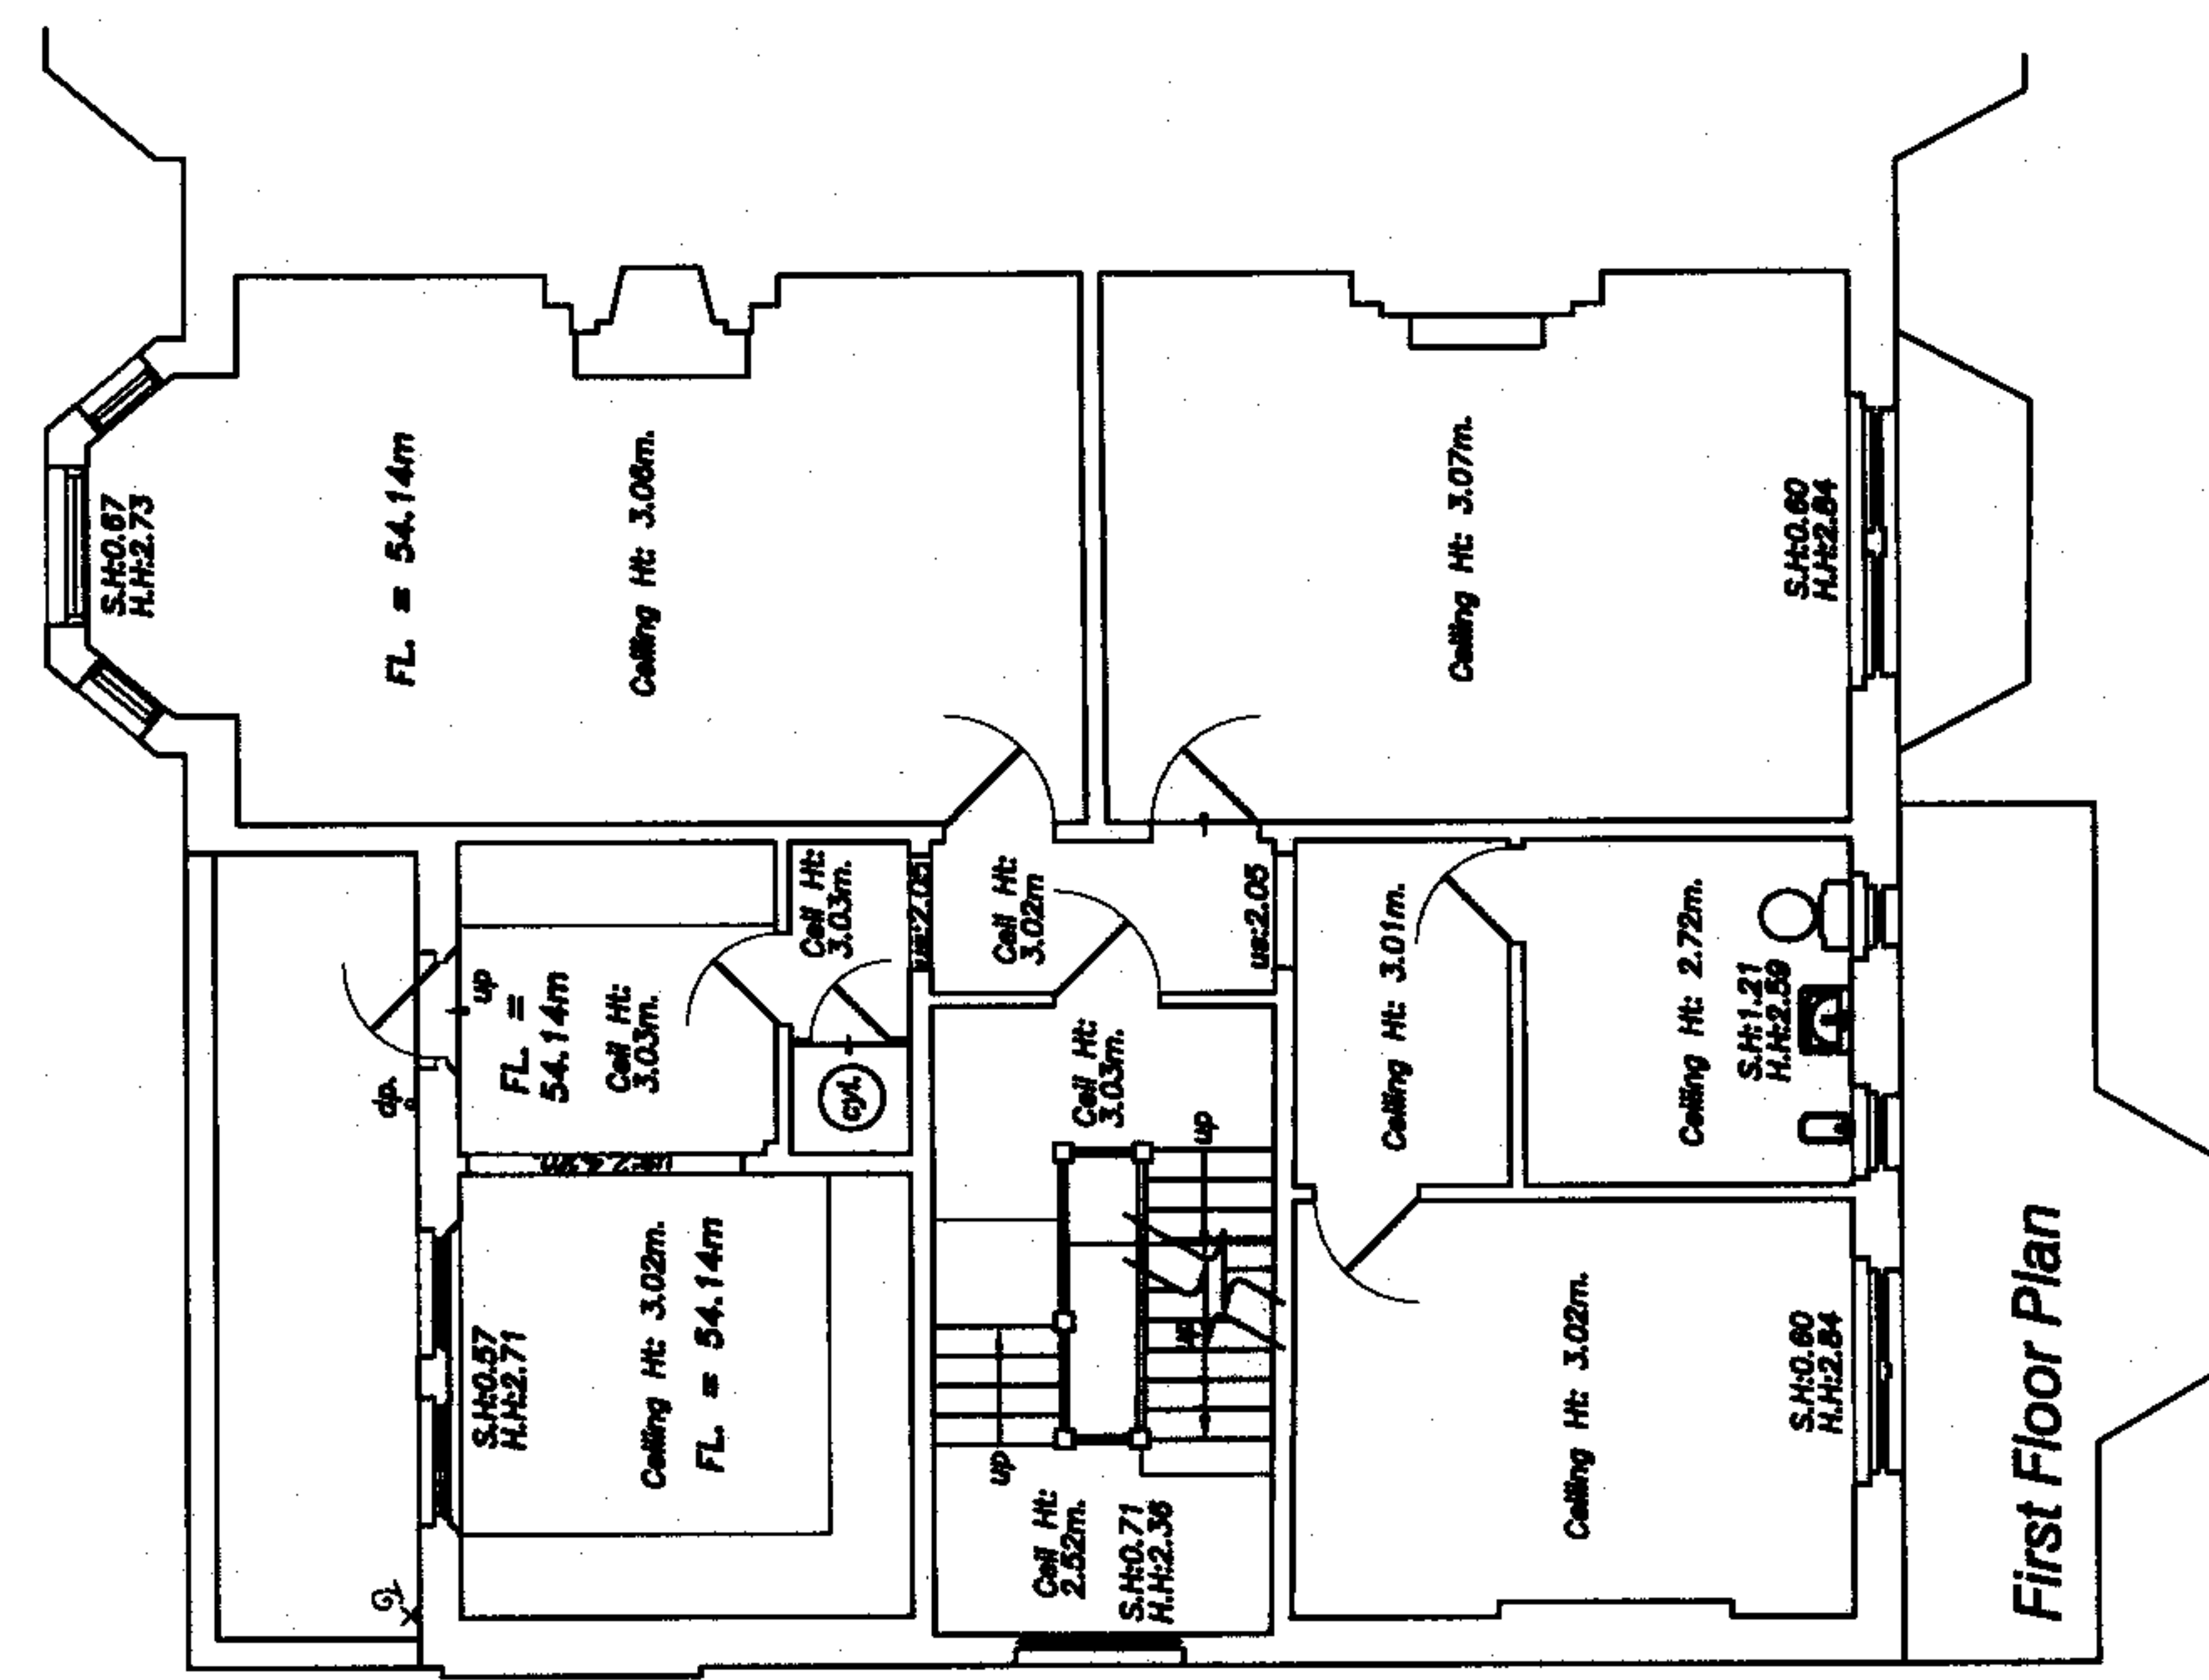

First Floor Plan

date rev revisions

notes


DMFK Architects Ltd takes no responsibility for dimensions obtained by scaling from this drawing. If an dimension is shown the recipient must ascertain the dimension specifically from the architect or by site measurement and may not rely on the drawing. Supply of the drawing in digital form is solely for information and no reliance may be placed on any data in digital form. All data must be checked against hard copy. This drawing is issued for design intent only and should not be used for construction unless stated.

copyright
This drawing is the property of DMFK Architects Ltd. No disclosure or copy of it may be made without the written permission of DMFK Architects Ltd.




DE METZ FORDES KNIGHT ARCHITECT
address: unit 4 250 Finchley road london n13 6dn t 020 7435 1144 f 020 7435 0884 email info@dmfk.co.uk

project	drawing title			
71 CANFIELD GARDENS	EXISTING FIRST FLOOR PLAN			
client	scale at A1	scale at A3	drawn	date
ALAYNE & ROBERT GOLD	1:50	1:100	CC	17.11.0
	project no.	drawing no.	revision	

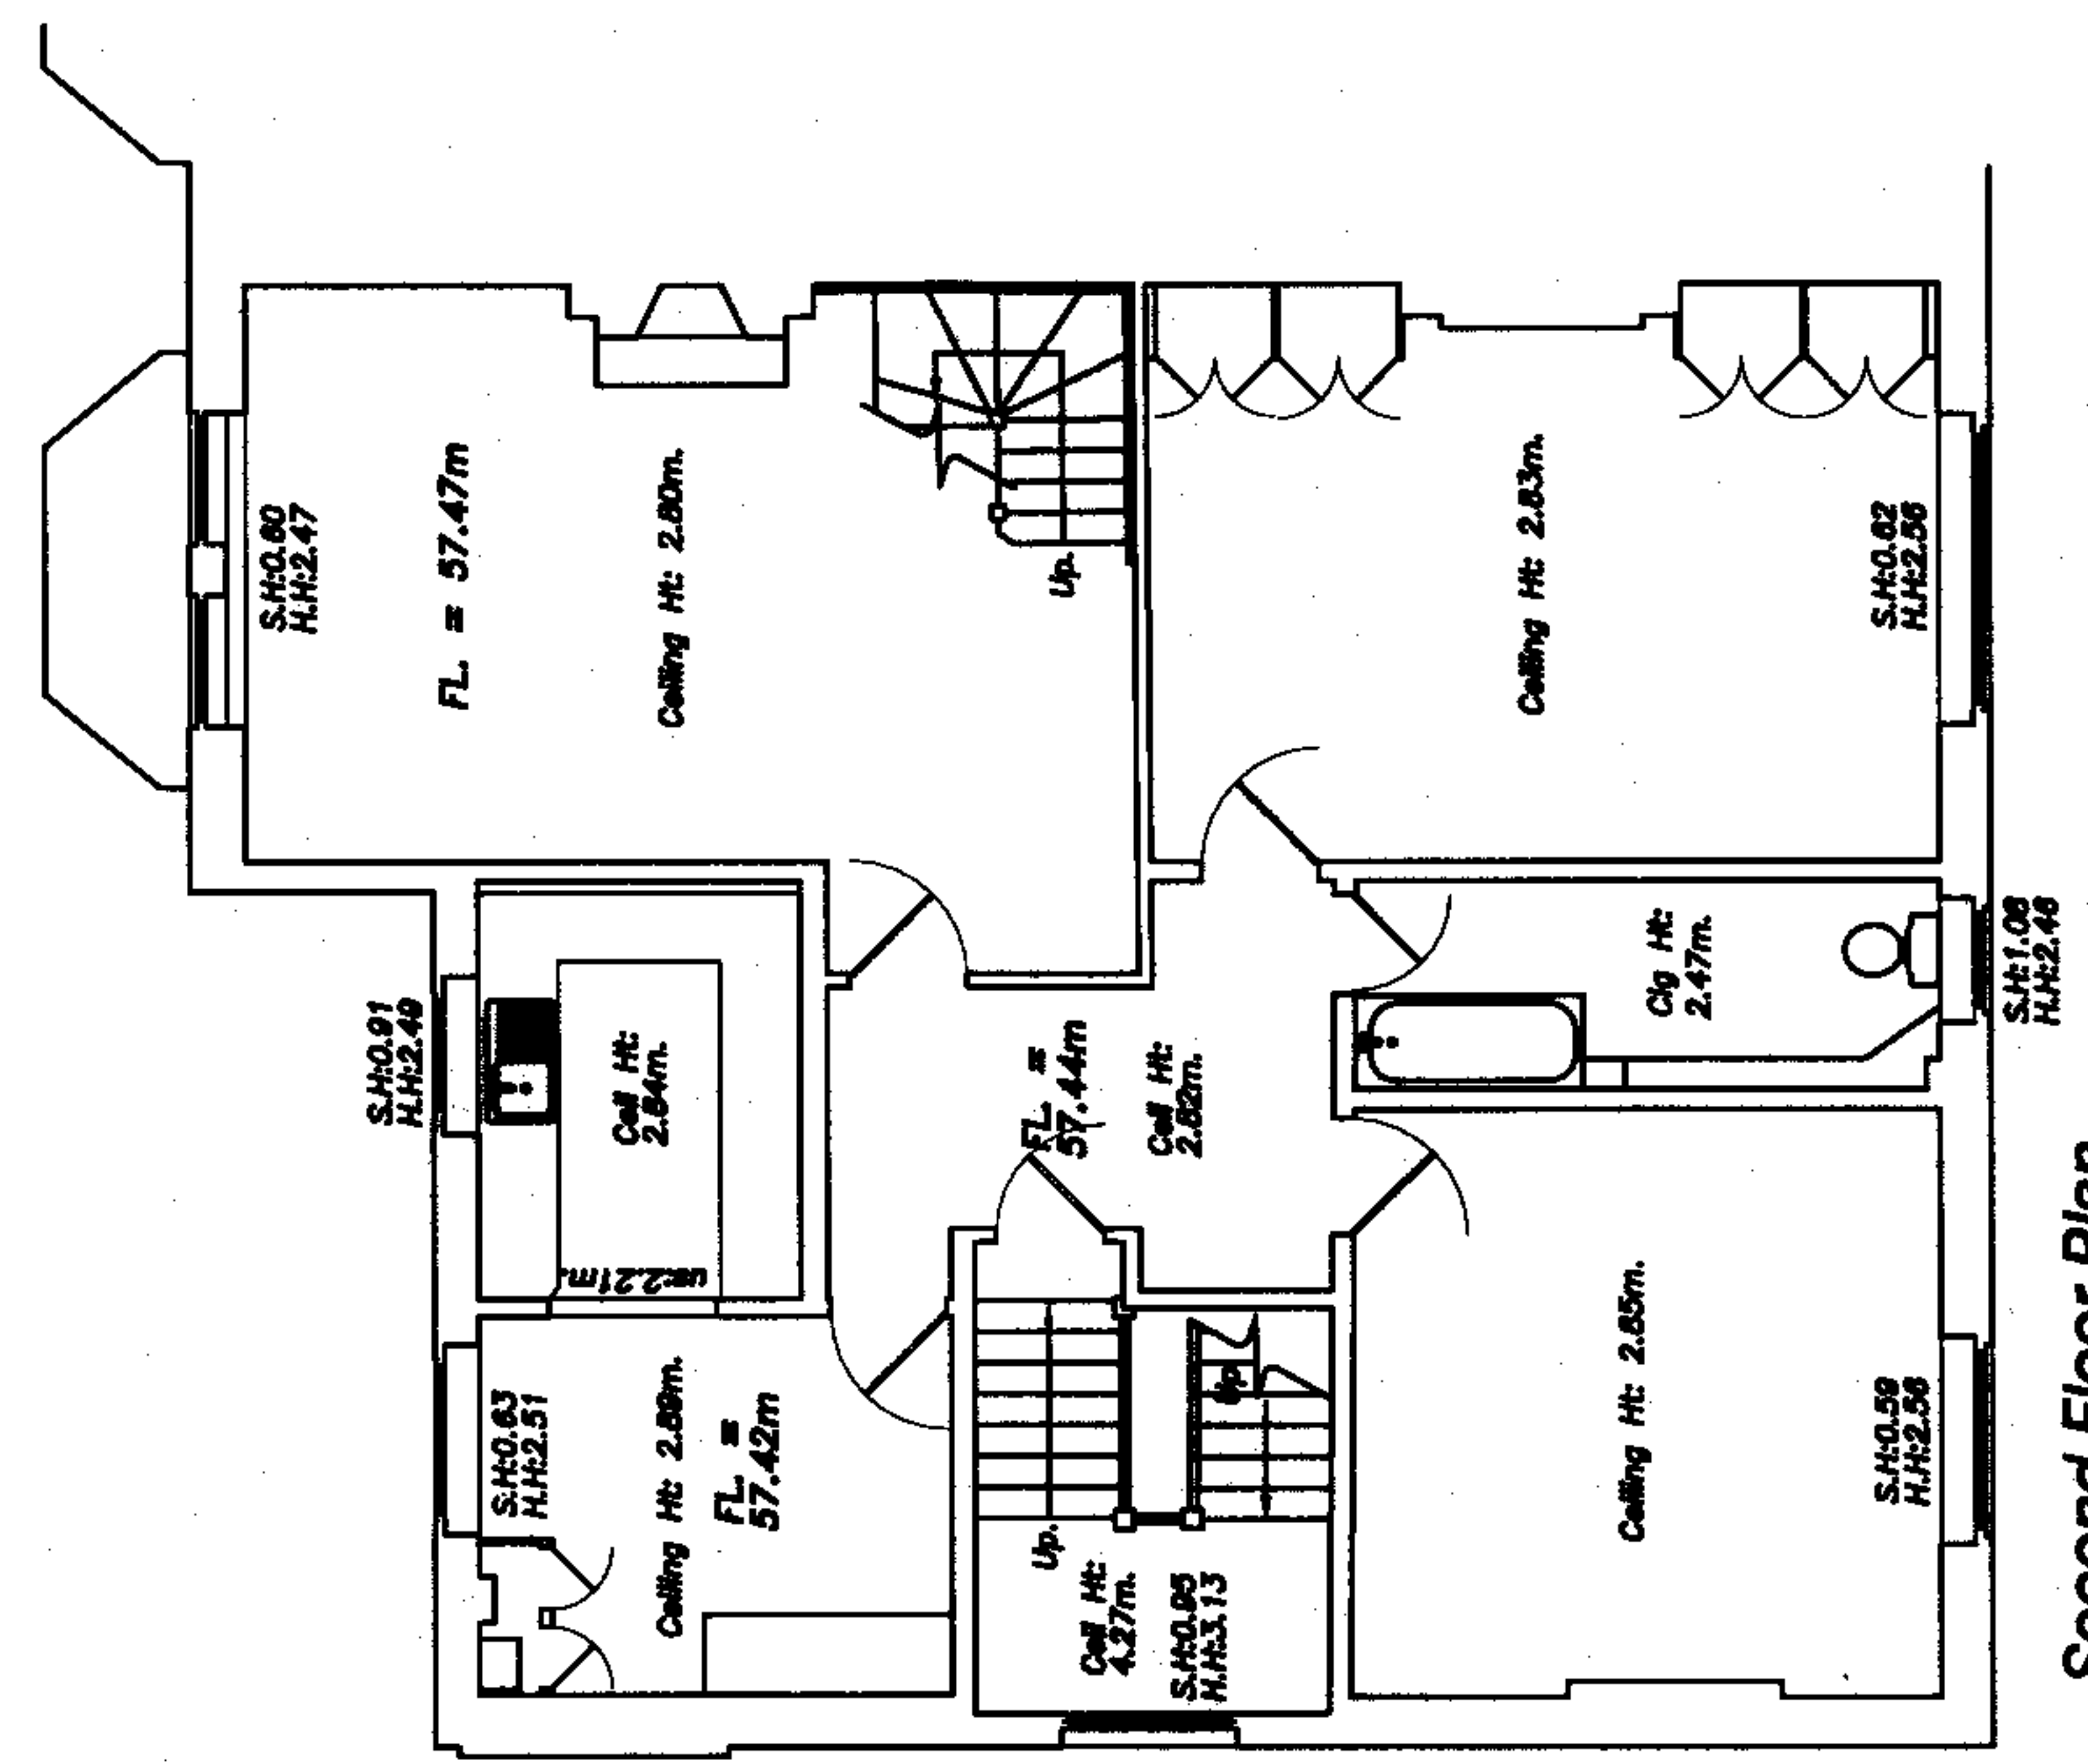

Second Floor Plan

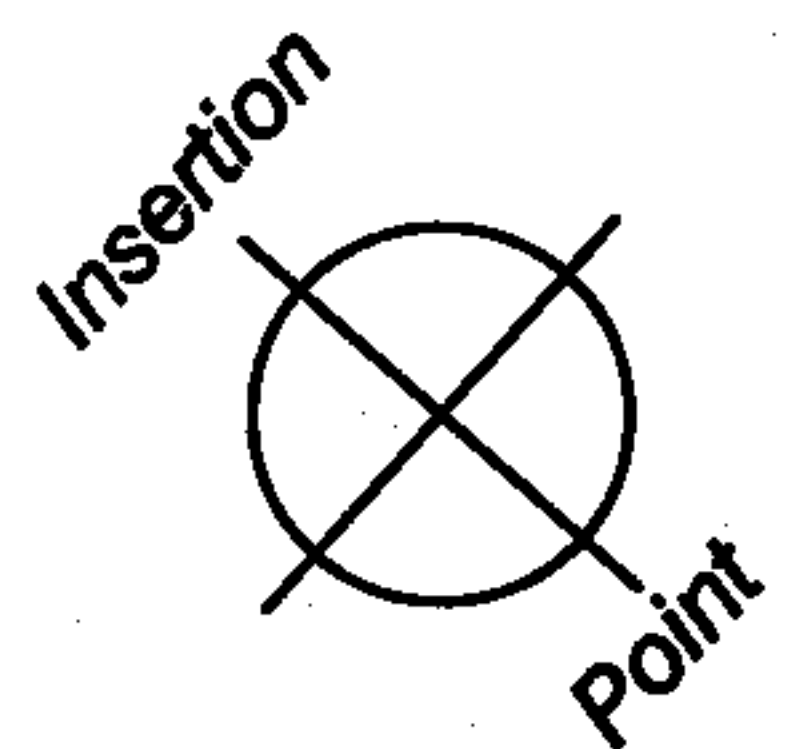

late rev revisions


notes

DMFK Architects Ltd takes no responsibility for dimensions obtained by scaling from this drawing. If an dimension is shown the recipient must ascertain the dimension specifically from the architect or by site measurement and may not rely on the drawing. Supply of the drawing is subject to the recipient's agreement to the above and no reference may be placed on any other drawing. All data must be checked against hard copy. This drawing is issued for design intent only and should not be used for construction unless stated.


copyright
This drawing is the property of DMFK Architects Ltd. No disclosure or copy of it may be made without the written permission of DMFK Architects Ltd.



DE METZ FORBES KIRBY ARCHITECT				
address unit 4 250 finchley road london n12 6dn t 020 7436 1144 f 020 7436 0884 mail info@dmfk.co				
project		drawing title		
71 CANFIELD GARDENS		EXISTING SECOND FLOOR PLAN		
client	scale at A1	scale at A3	drawn	date
ALAYNE & ROBERT GOLD	1.50	1.100	CC	17.11.0
	project no.	drawing no.	revision	

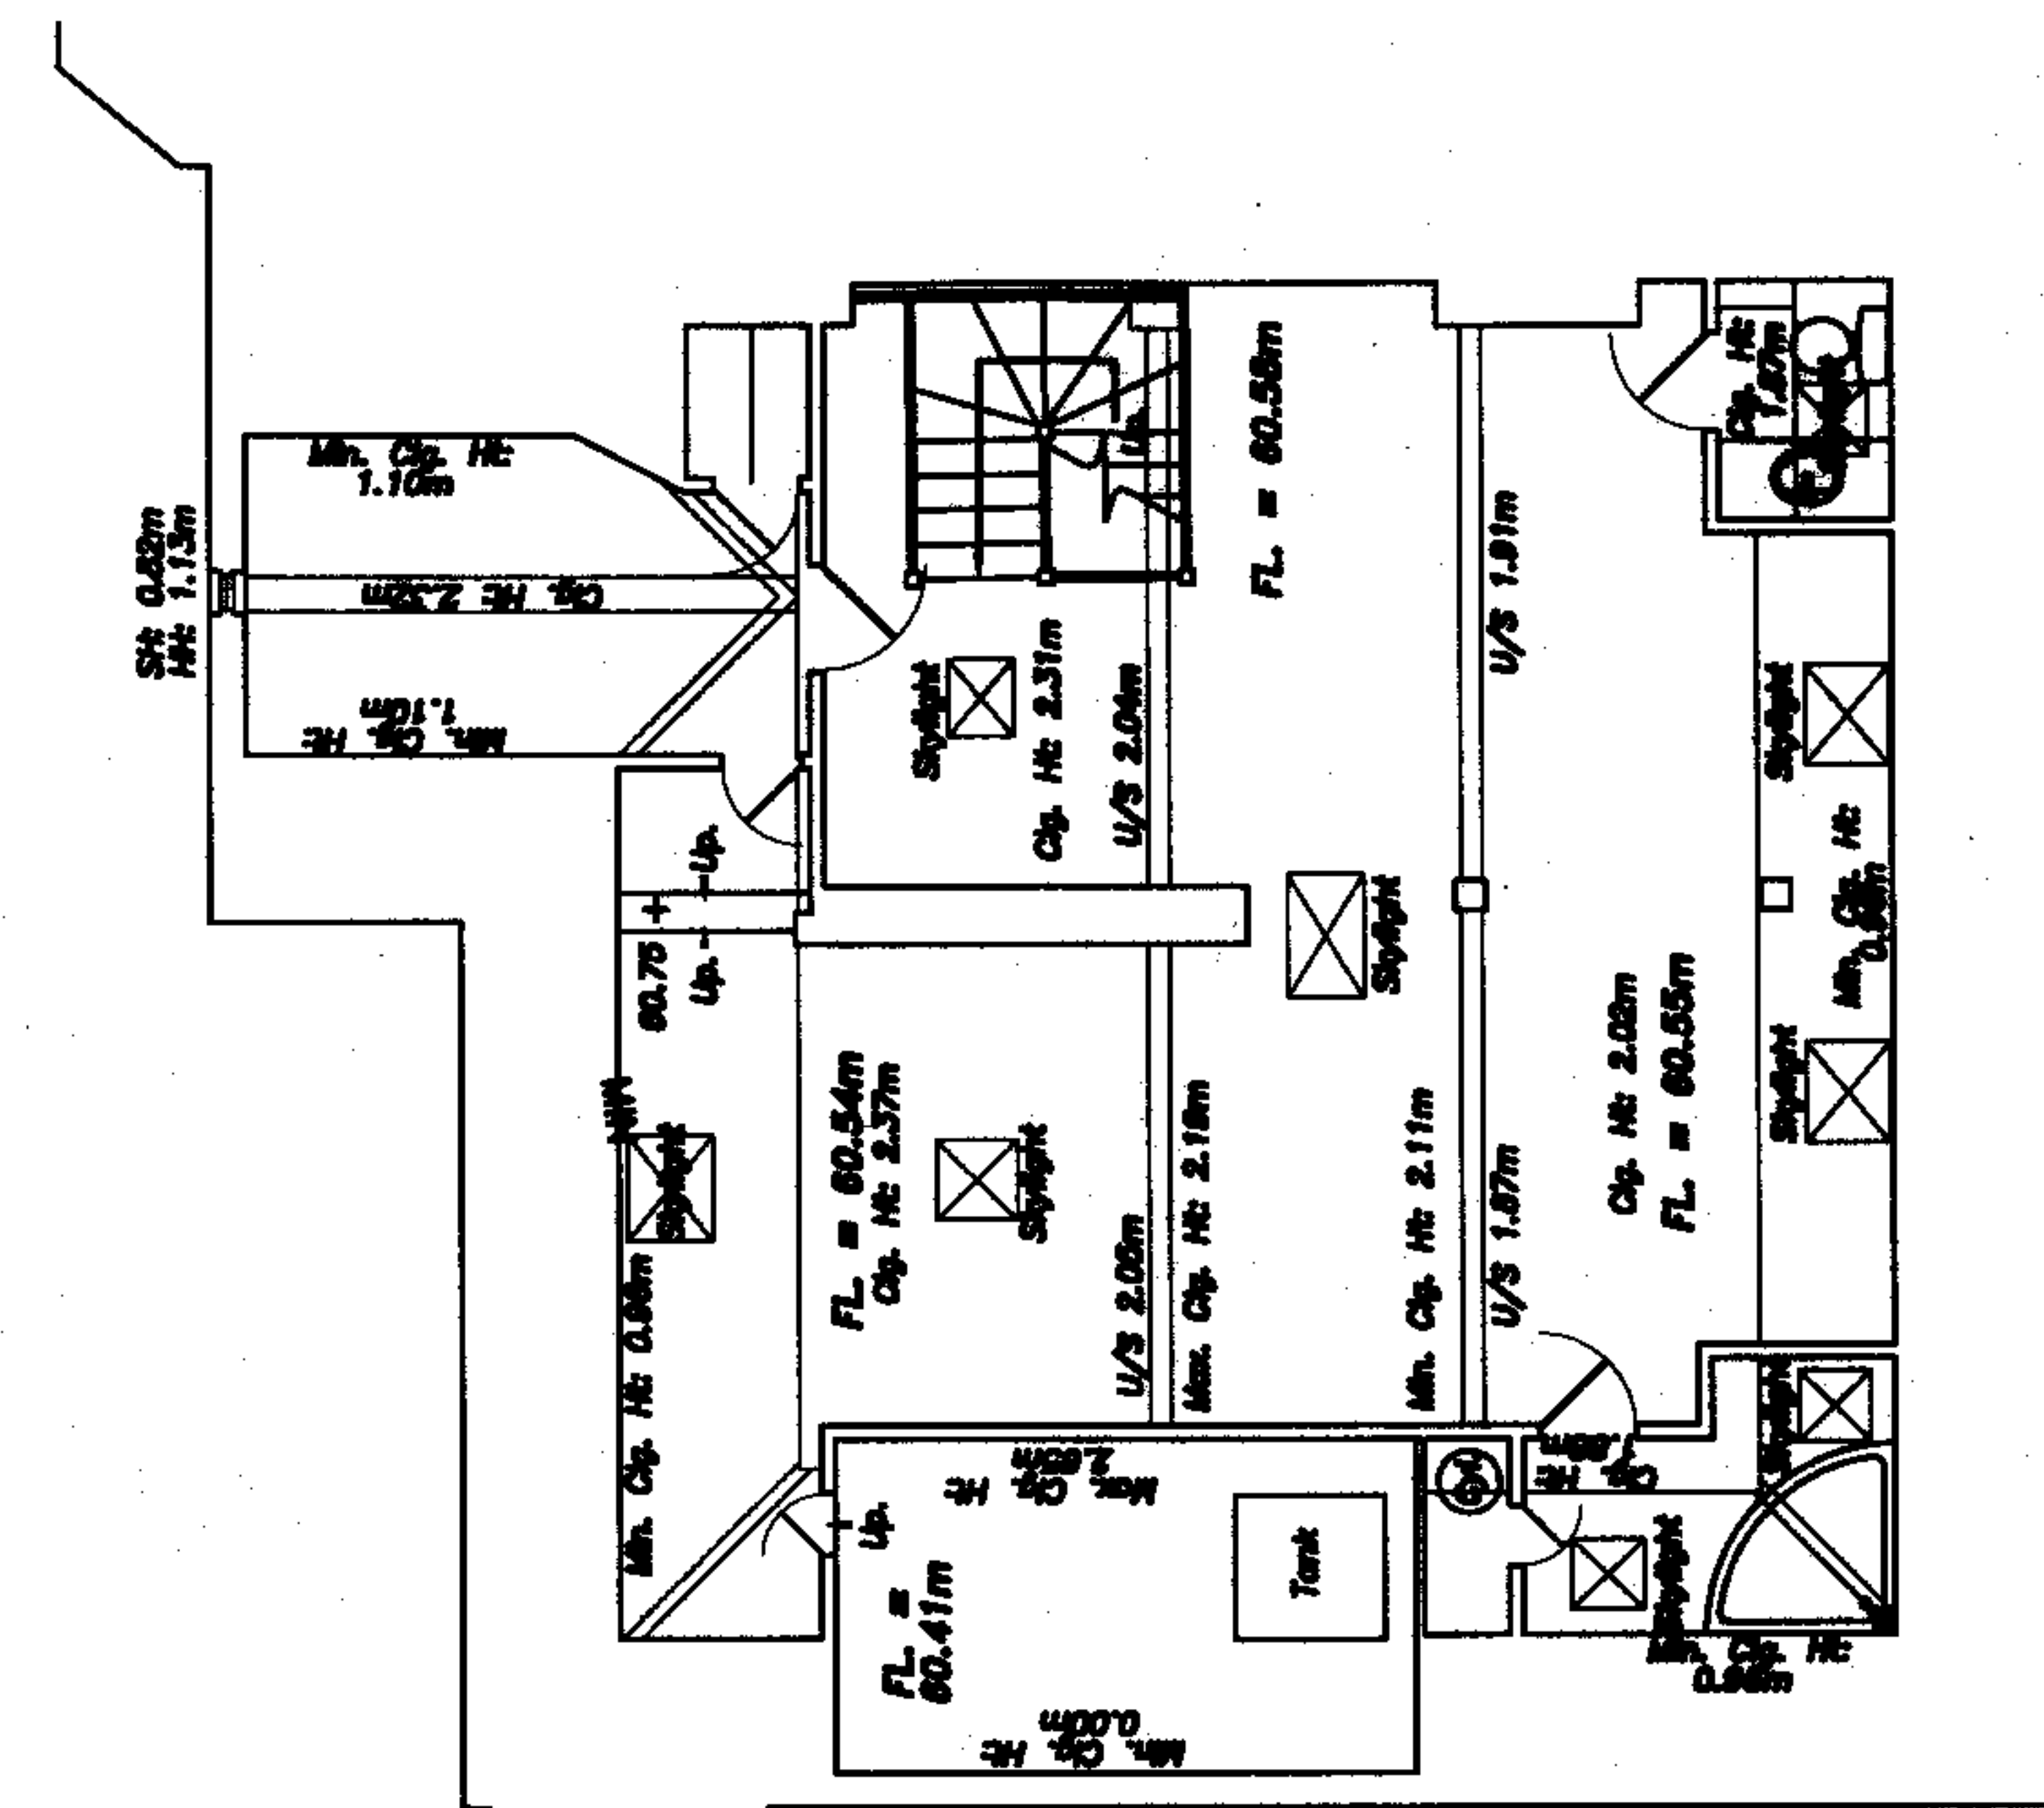

Third Floor Plan

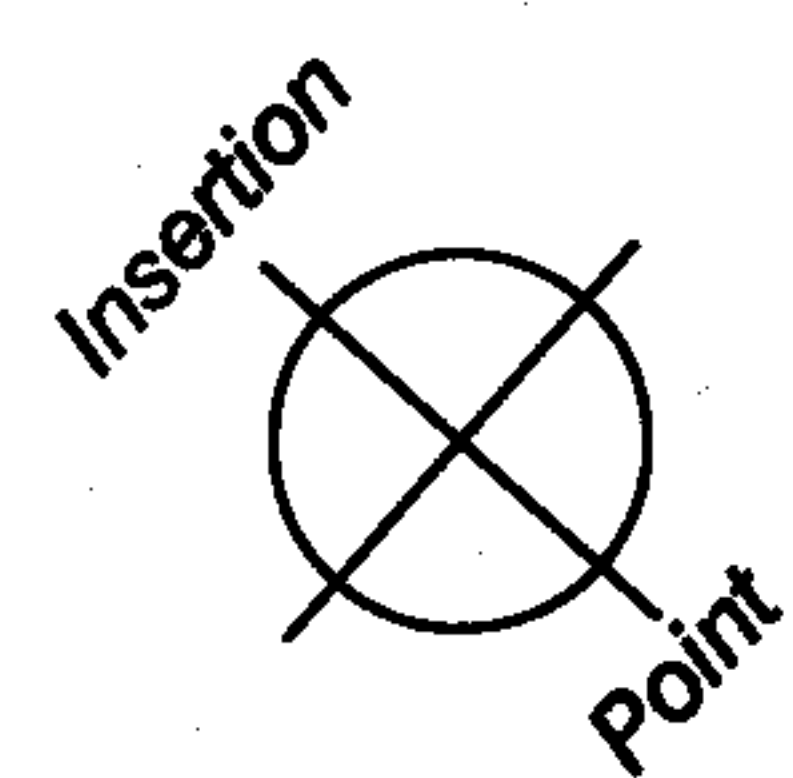

late rev revisions

notes

DMFK Architects Ltd takes no responsibility for dimensions obtained by scaling from this drawing. If no dimension is shown the recipient must ascertain the dimension specifically from the architect or by site measurement and may not rely on the drawing. Supply of the drawing in digital form is solely for convenience and no reliance may be placed on any data in digital form. All data must be checked against hard copy. This drawing is issued for design intent only and should not be used for construction unless stated.

copyright
This drawing is the property of DMFK Architects Ltd. No disclosure or copy of it may be made without the written permission of DMFK Architects Ltd.



DE METZ FORBES KNIGHT ARCHITECT
address unit 4 250 finchley road london n12 8da t 020 7436 1144 f 020 7436 8884 email info@dmfk.co.uk

project		drawing title		
71 CANFIELD GARDENS		EXISTING THIRD FLOOR PLAN		
client	scale of A1	scale of A3	drawn	date
ALAYNE & ROBERT GOLD	1.50	1.100	CC	17.11.0
	project no.	drawing no.	revision	