



FRONT ELEVATION

KEY

- |     |                                  |
|-----|----------------------------------|
| 1.  | TERRACED PLANTERS                |
| 2.  | EXTERNAL STAIRS                  |
| 3.  | TIMBER DECKED TERRACE            |
| 4.  | METAL FRAMED GLASS SLIDING DOORS |
| 5.  | METAL FRAMED GLAZING             |
| 6.  | OPENING GLAZED ROOF LIGHT        |
| 7.  | GLASS BALUSTRADE                 |
| 8.  | RENDER                           |
| 9.  | RENDER REVEAL                    |
| 10. | FLAT ROOF                        |
| 11. | CONCRETE RETAINING STRUCTURE     |

date	rev	revisions
12.03.07	A	Rear bay and Dorma

notes

DMFK Architects Ltd take no responsibility for dimensions obtained by scaling from this drawing. If no dimension is shown the recipient must ascertain the dimension specifically from the architect or by site measurement and may not rely on the drawing. Supply of the drawing in digital form is solely for convenience and no reliance may be placed on any data in digital form. All data must be checked against hard copy. This drawing is issued for design intent only and should not be used for construction unless stated.

**copyright**  
This drawing is the property of dMFK Architects Ltd. No disclosure or copy of it may be made without the written permission of dMFK Architects Ltd.

**dMFK**

DE METZ FORBES KNIGHT ARCHITECTS


address The Old Library 119 Cholmley Gardens London NW6 1AA t 020 7435 1144 f 020 7435 0884 mail info@dmfk.co.uk  
project drawing title

71 CANFIELD GARDENS FRONT ELEVATION

client	scale at A1	scale at A3	drawn	date
GLOBAL WEALTH LTD	1:50	1:100	CC	MAR 07
	project no.	drawing no.	revision	
	1478	A150		

# KEY

1.	TERRACED PLANTERS
2.	EXTERNAL STAIRS
3.	TIMBER DECKED TERRACE
4.	METAL FRAMED GLASS SLIDING DOORS
5.	METAL FRAMED GLAZING
6.	OPENING GLAZED ROOF LIGHT
7.	GLASS BALUSTRADE
8.	RENDER
9.	RENDER REVEAL
10.	FLAT ROOF
11.	CONCRETE RETAINING STRUCTURE

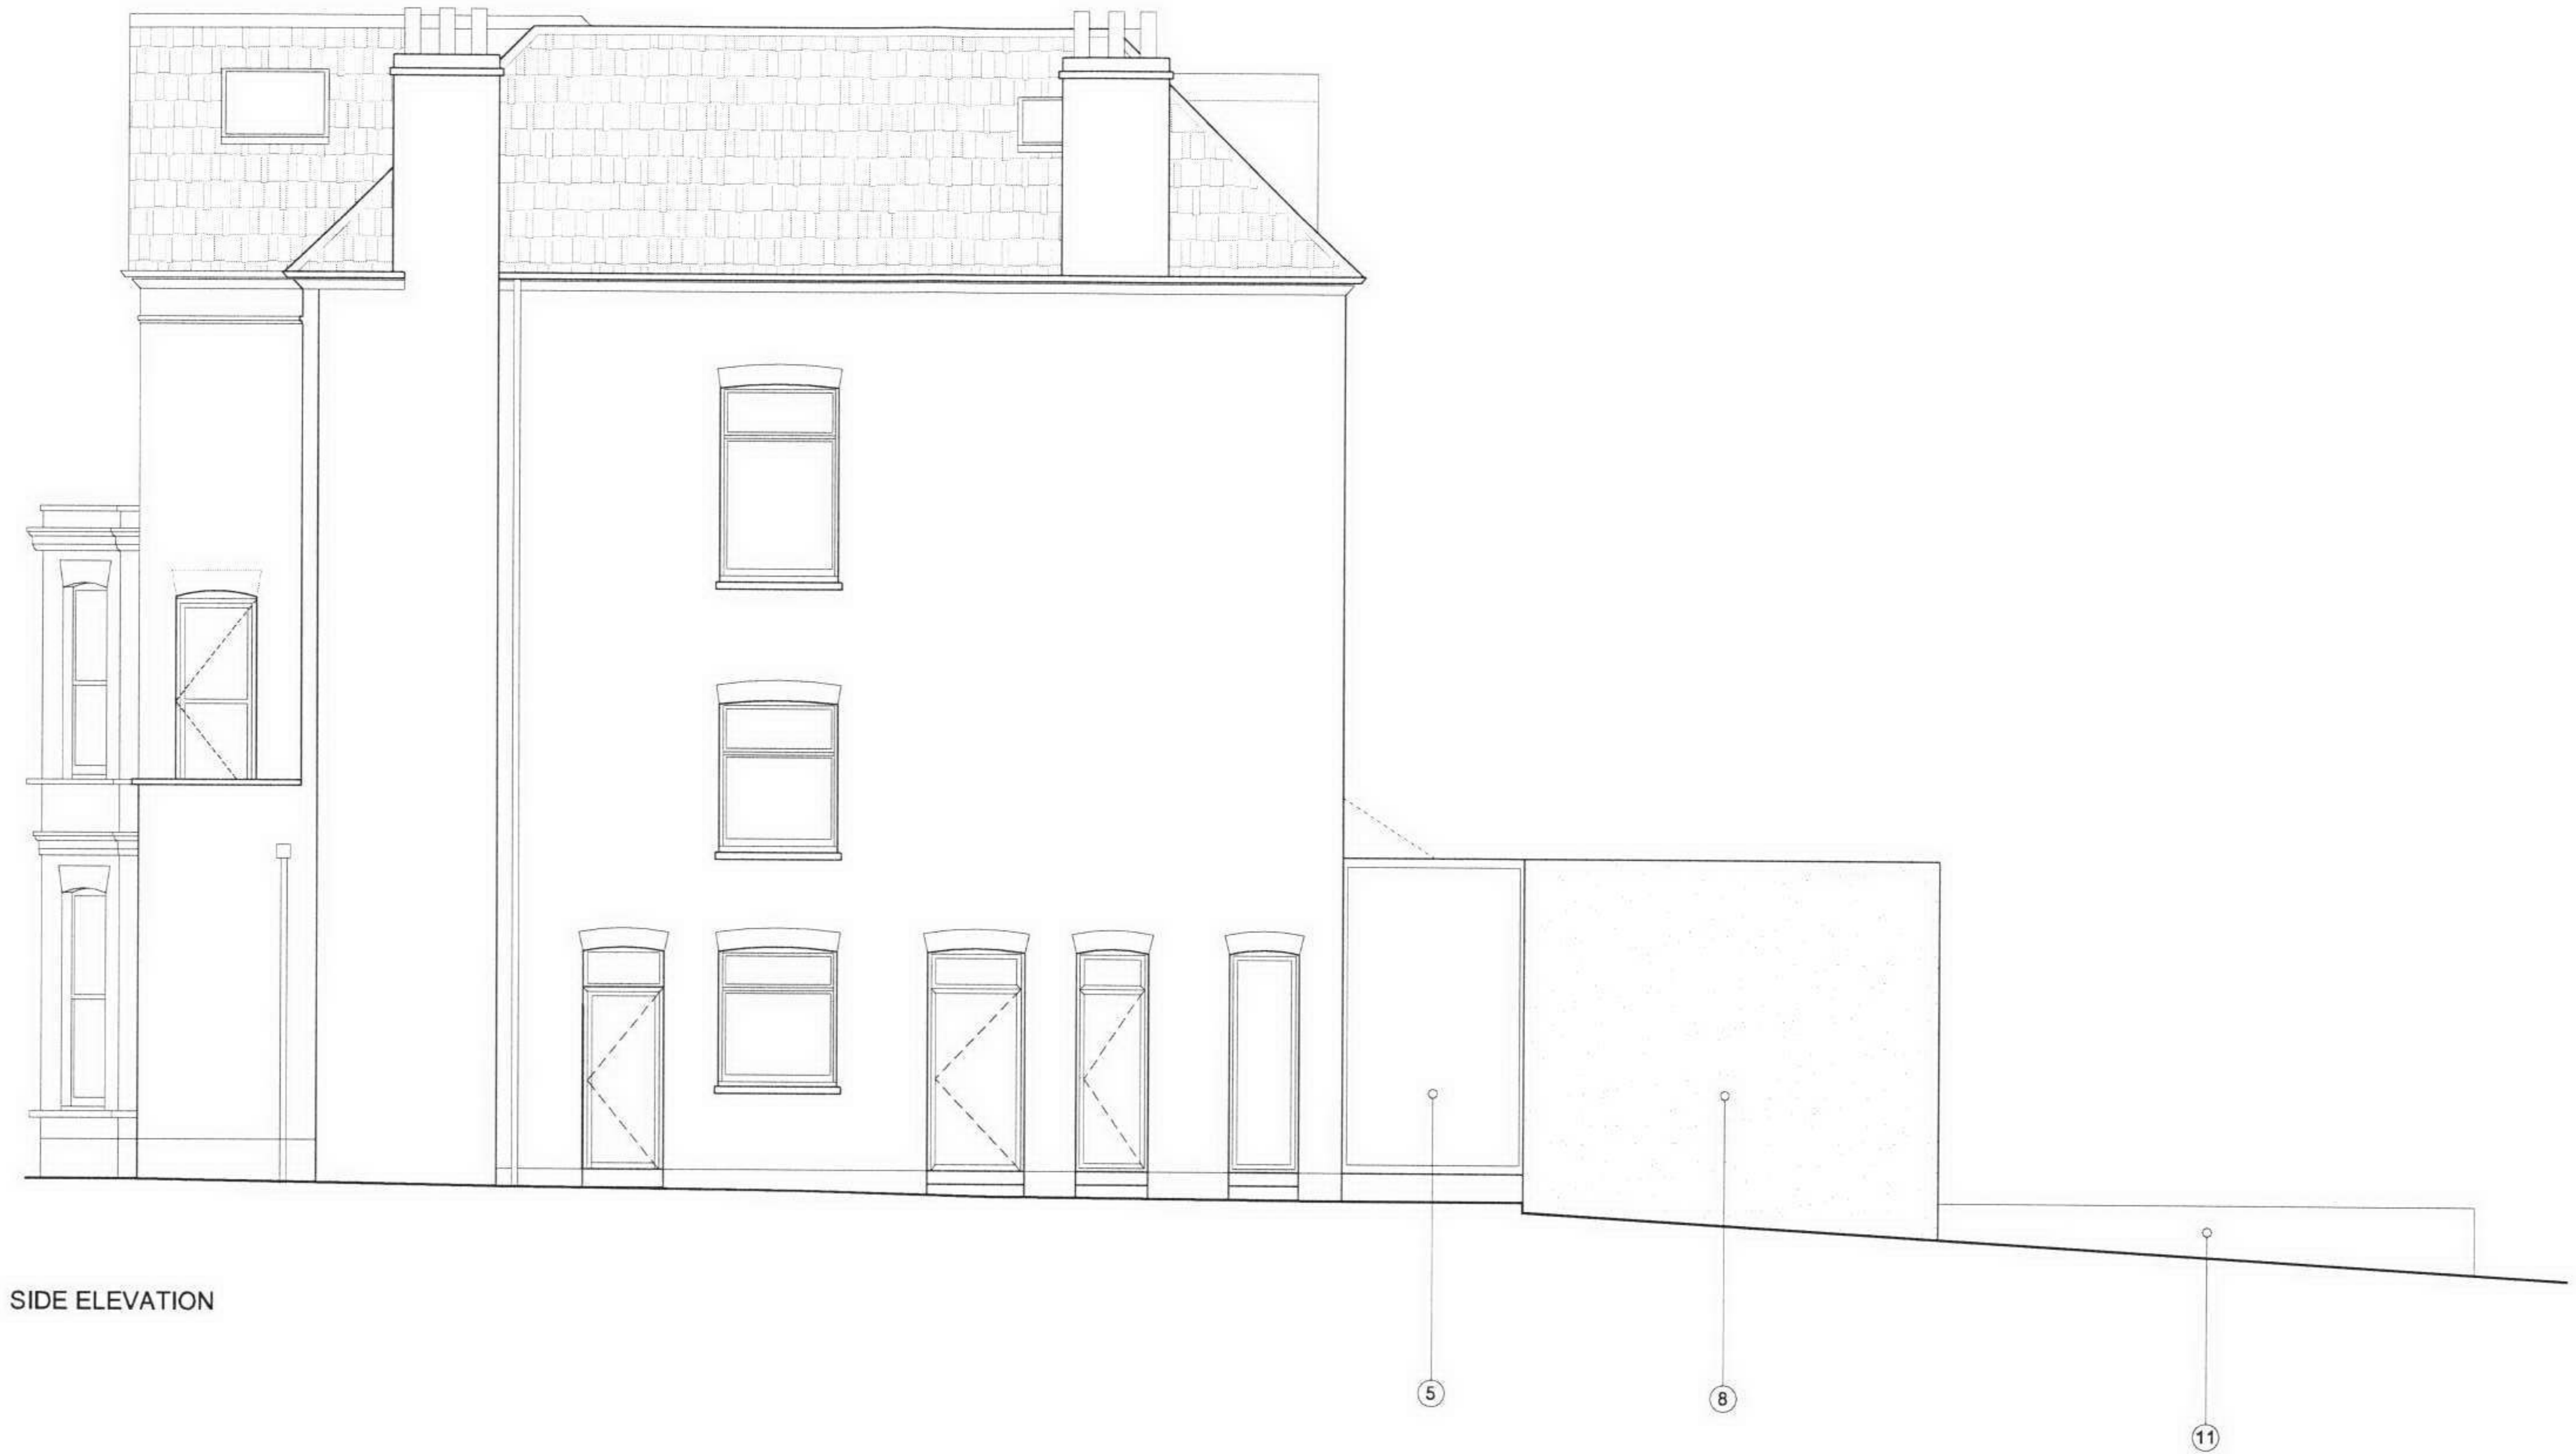

SIDE ELEVATION

date	rev	revisions
12.03.07	A	Rear bay and Dorma

## notes

DMFK Architects Ltd take no responsibility for dimensions obtained by scaling from this drawing. If no dimension is shown the recipient must ascertain the dimension specifically from the architect or by site measurement and may not rely on the drawing. Supply of the drawing in digital form is solely for convenience and no reliance may be placed on any data in digital form. All data must be checked against hard copy. This drawing is issued for design intent only and should not be used for construction unless stated.

## copyright

This drawing is the property of dMFK Architects Ltd. No disclosure or copy of it may be made without the written permission of dMFK Architects Ltd.

**dMFK**

DE METZ FORBES KNIGHT ARCHITECTS

address The Old Library 119 Cholmley Gardens London NW61AA t 020 7435 1144 f 020 7435 0884 mail info@dmfk.co.uk  
project drawing title

71 CANFIELD GARDENS SIDE ELEVATION

client	scale at A1	scale at A3	drawn	date
GLOBAL WEALTH LTD	1:50	1:100	CC	MAR 07
	project no.	drawing no.	revision	
	1478	A151		

KEY	
1.	TERRACED PLANTERS
2.	EXTERNAL STAIRS
3.	TIMBER DECKED TERRACE
4.	METAL FRAMED GLASS SLIDING DOORS
5.	METAL FRAMED GLAZING
6.	OPENING GLAZED ROOF LIGHT
7.	GLASS BALUSTRADE
8.	RENDER
9.	RENDER REVEAL
10.	FLAT ROOF
11.	CONCRETE RETAINING STRUCTURE



date	rev	revisions
12.03.07	A	Rear bay and Dorma

#### notes

DMFK Architects Ltd take no responsibility for dimensions obtained by scaling from this drawing. If no dimension is shown the recipient must ascertain the dimension specifically from the architect or by site measurement and may not rely on the drawing. Supply of the drawing in digital form is solely for convenience and no reliance may be placed on any data in digital form. All data must be checked against hard copy. This drawing is issued for design intent only and should not be used for construction unless stated.

#### copyright

This drawing is the property of dMFK Architects Ltd. No disclosure or copy of it may be made without the written permission of dMFK Architects Ltd.

**dMFK**

DE METZ FORBES KNIGHT ARCHITECTS

address The Old Library 119 Chalmers Gardens London NW6 1AA t 020 7435 1144 f 020 7435 0884 mail info@dmfk.co.uk

project	drawing title			
71 CANFIELD GARDENS	REAR ELEVATION			
client	scale at A1	scale at A3	drawn	date
GLOBAL WEALTH LTD	1:50	1:100	CC	MAR 07
	project no.	drawing no.	revision	
	1478	A152		