





TITLE	
SITE ELEVATION NORTH	
DATE	SCALE
16/03/2007	1:200 @ A1
DRAWN BY	CHECKED BY
PLAN N°	REVISION
RP-BM-SC-LM-21001	-

RECEIVED
- 2 APR 2007

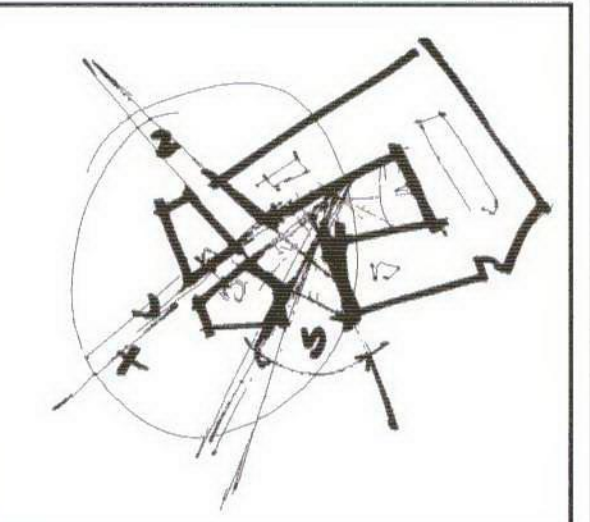

INDEX	MODIFY	DATE
-------	--------	------

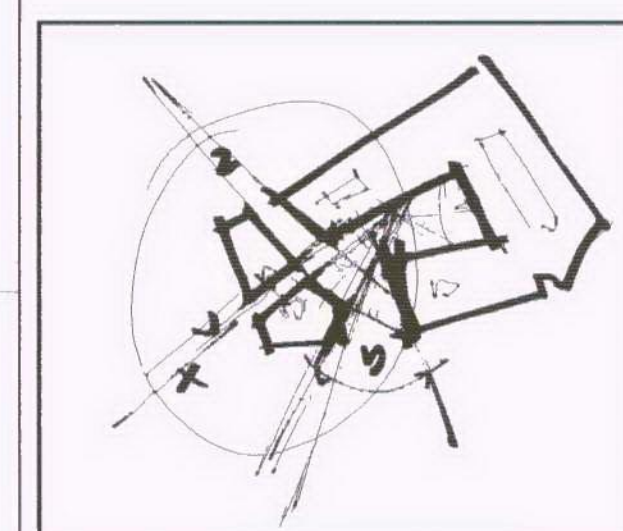

Saint Giles Court London

APPLICANT
LEGAL & GENERAL ASSURANCE SOCIETY LTD.
Bucklersbury House, 3 Queen Victoria Street
London EC4N 8NH
tel: +44 (0)20 7528 6500 fax: +44 (0)20 7528 6848

DEVELOPER
STANHOPE PLC
Norfolk House, 31 St James Square London SW1Y 4JJ
tel: +44 (0)20 7170 1700 fax: +44 (0)20 7170 1701
e-mail: mail@stanhope.plc.uk

ARCHITECTS
RENZO PIANO BUILDING WORKSHOP
34, rue des Archives 75004 Paris
tel: +33 (0)1 44 61 49 00 fax: +33 (0)1 42 78 01 98

**fletcher priest architects
london + köln**
Middlesex House, 34/42 Cleveland St, London W1T 4JE
tel: +44 (0)20 7034 2200 fax: +44 (0)20 7637 5347
internet: www.fletcherpriest.com

ENGINEERING CONSULTANT
OVE ARUP & PARTNERS
13 Fitzroy Street London W1P 9HD
tel: +44 (0)20 7636 1531 fax: +44 (0)20 7580 3924
e-mail: www.arup.com

STAGE D

SENDER
RPBW

TITLE
**SITE ELEVATION
EAST**

DATE
27/03/2007

SCALE
1:200 @ A1


DRAWN BY
RP-BM-SC-LM-21002

CHECKED BY
-

PLAN N°
RP-BM-SC-LM-21002

REVISION
-

RECEIVED
- 2 APR 2007

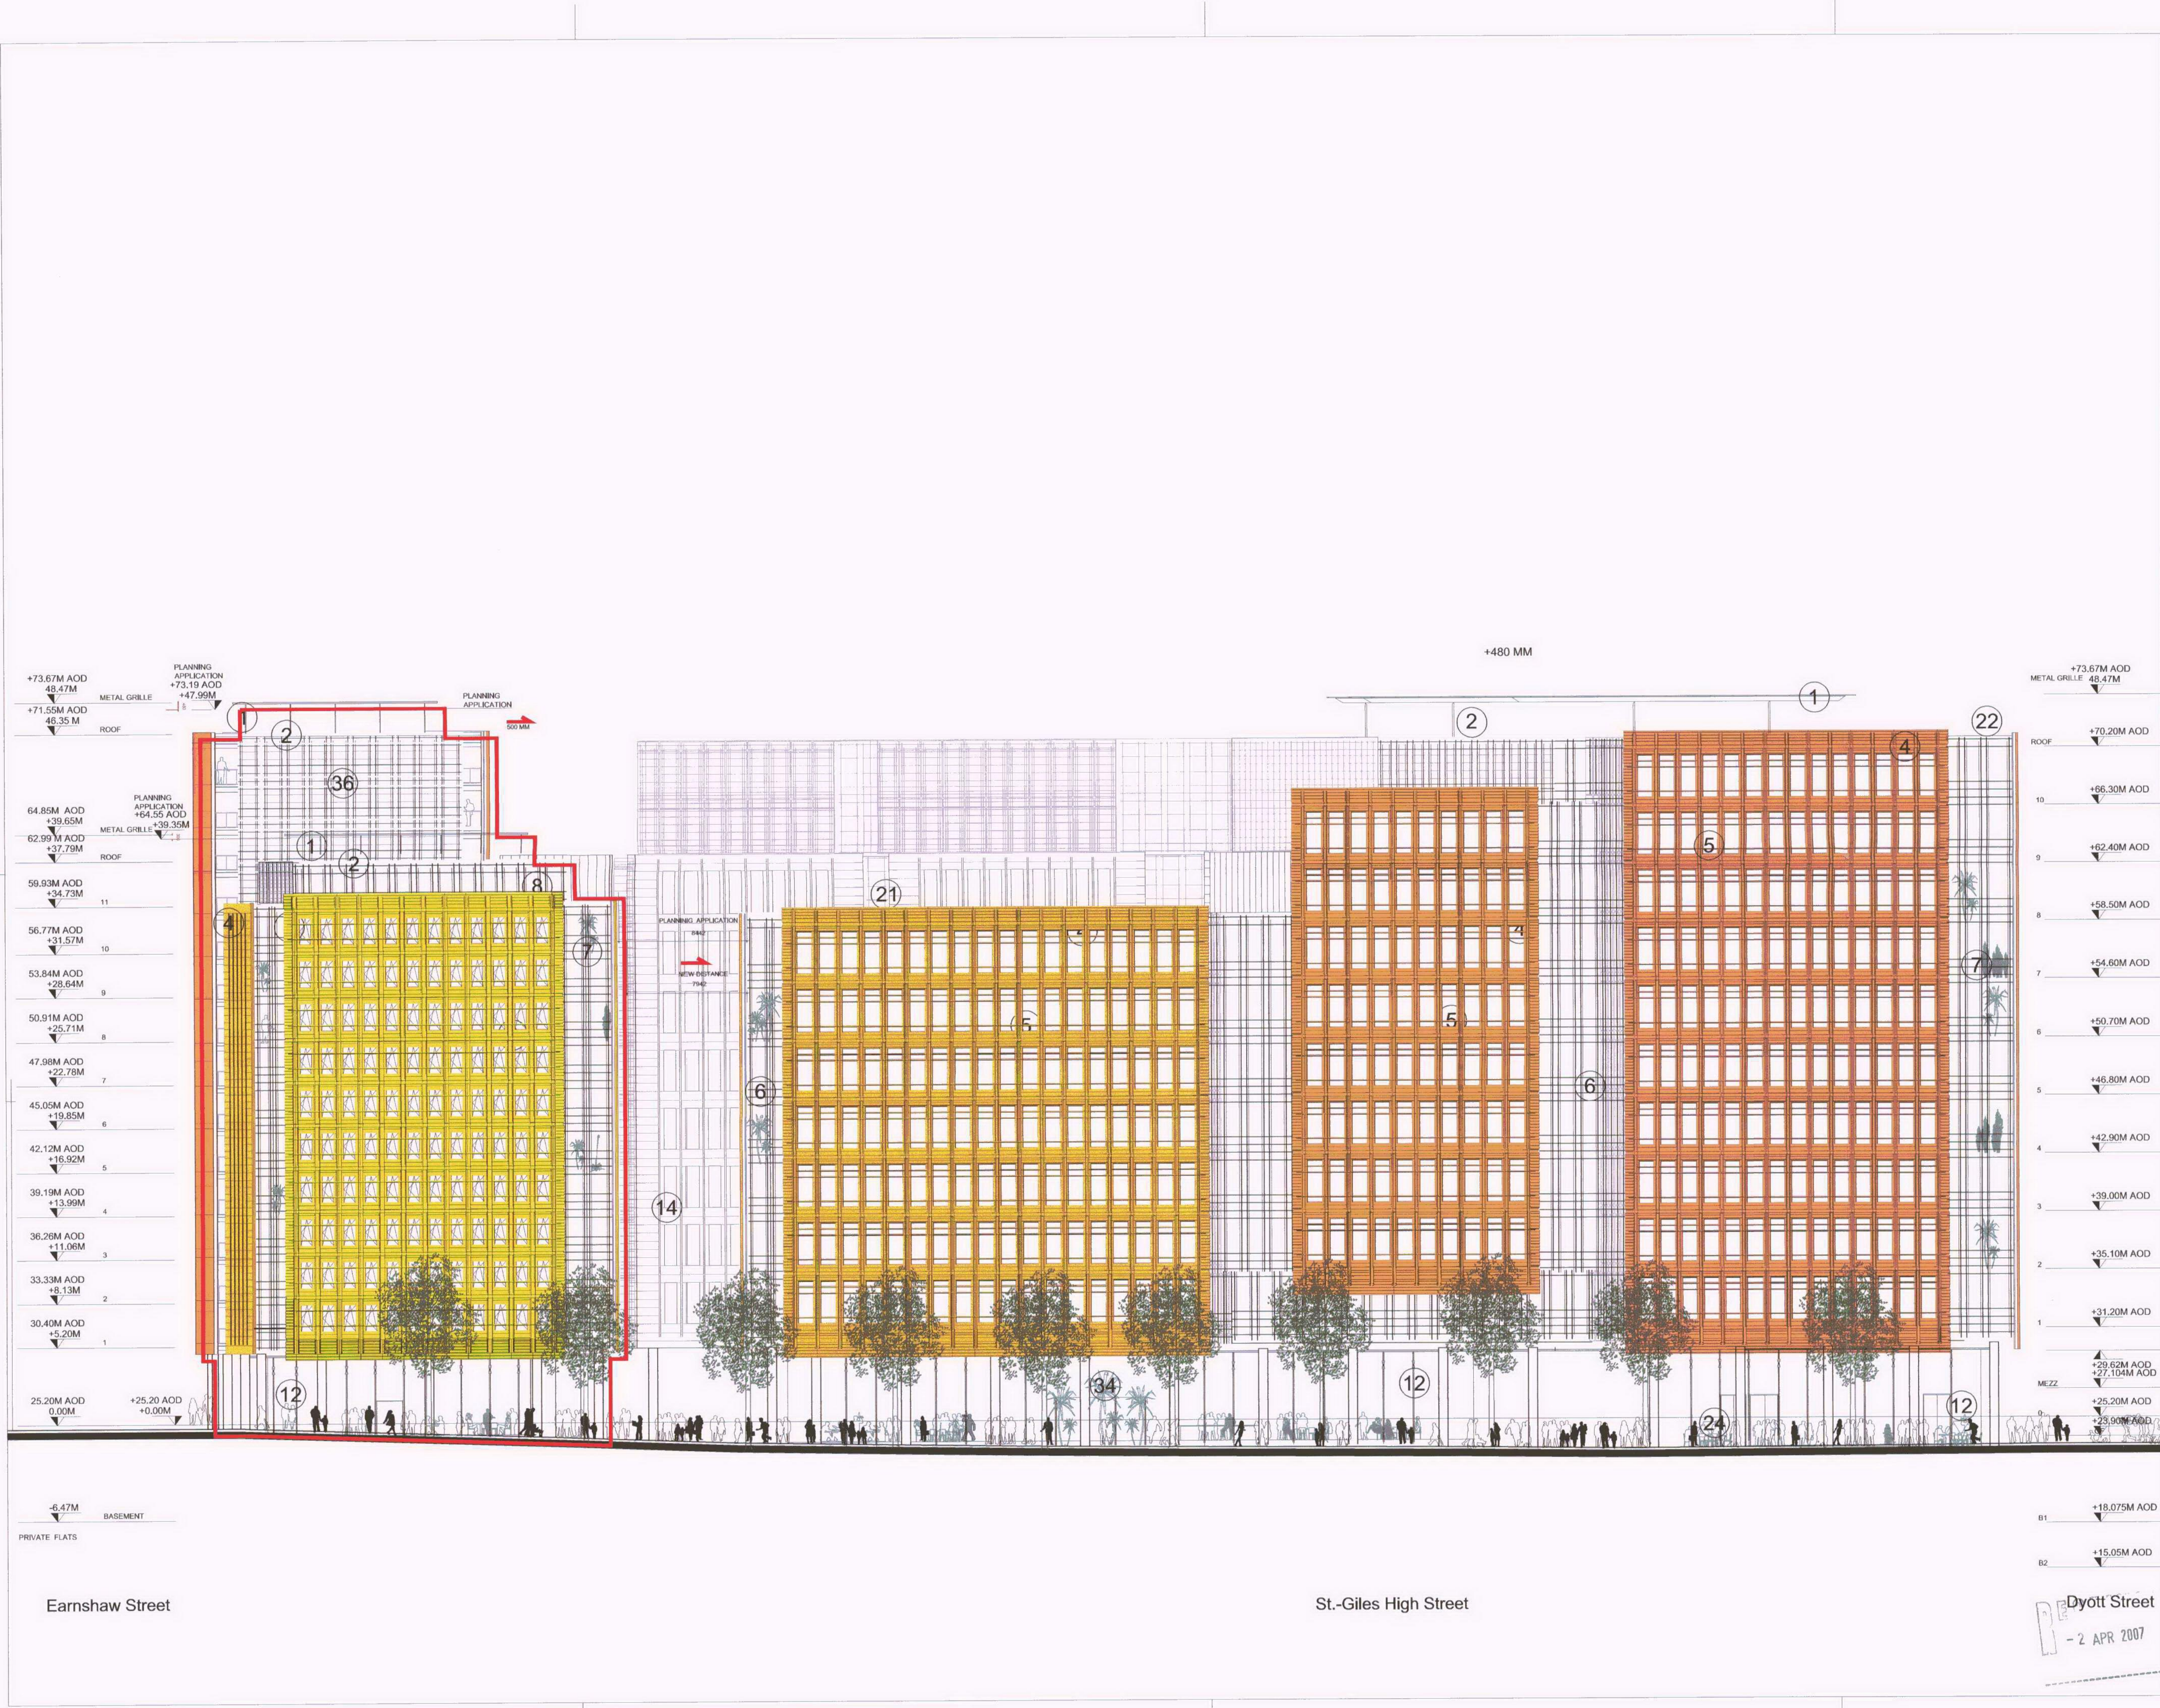

INDEX	MODIFY	DATE
01		16 03 2007

Saint Giles Court London

APPLICANT
LEGAL & GENERAL ASSURANCE SOCIETY LTD.
Bucklersbury House, 3 Queen Victoria Street
London EC4N 8NH
tel: +44 (0)20 7528 6500 fax: +44 (0)20 7528 6848

DEVELOPER
STANHOPE PLC
Norfolk House, 31 St James Square London SW1Y 4JJ
tel: +44 (0)20 7170 1700 fax: +44 (0)20 7170 1701
e-mail: mail@stanhope.plc.uk

ARCHITECTS
RENZO PIANO BUILDING WORKSHOP
34, rue des Archives 75004 Paris
tel: +33 (0)1 44 61 49 00 fax: +33 (0)1 42 78 01 98
fletcher priest architects london + köln
Middlesex House, 34/42 Cleveland St, London W1T 4JE
tel: +44 (0)20 7034 2200 fax: +44 (0)20 7637 5347
Internet: www.fletcherpriest.com

ENGINEERING CONSULTANT
OVE ARUP & PARTNERS
13 Fitzroy Street London W1P 9HD
tel: +44 (0)20 7636 1531 fax: +44 (0)20 7580 3924
e-mail: www.arup.com

STAGE D

SENDER
RBPW

TITLE
SITE ELEVATION SOUTH


DATE
27/03/2007

SCALE
1:200 @ A1


DRAWN BY
CHECKED BY

PLAN N°
RP-BM-SC-LM-21003

REVISION
-

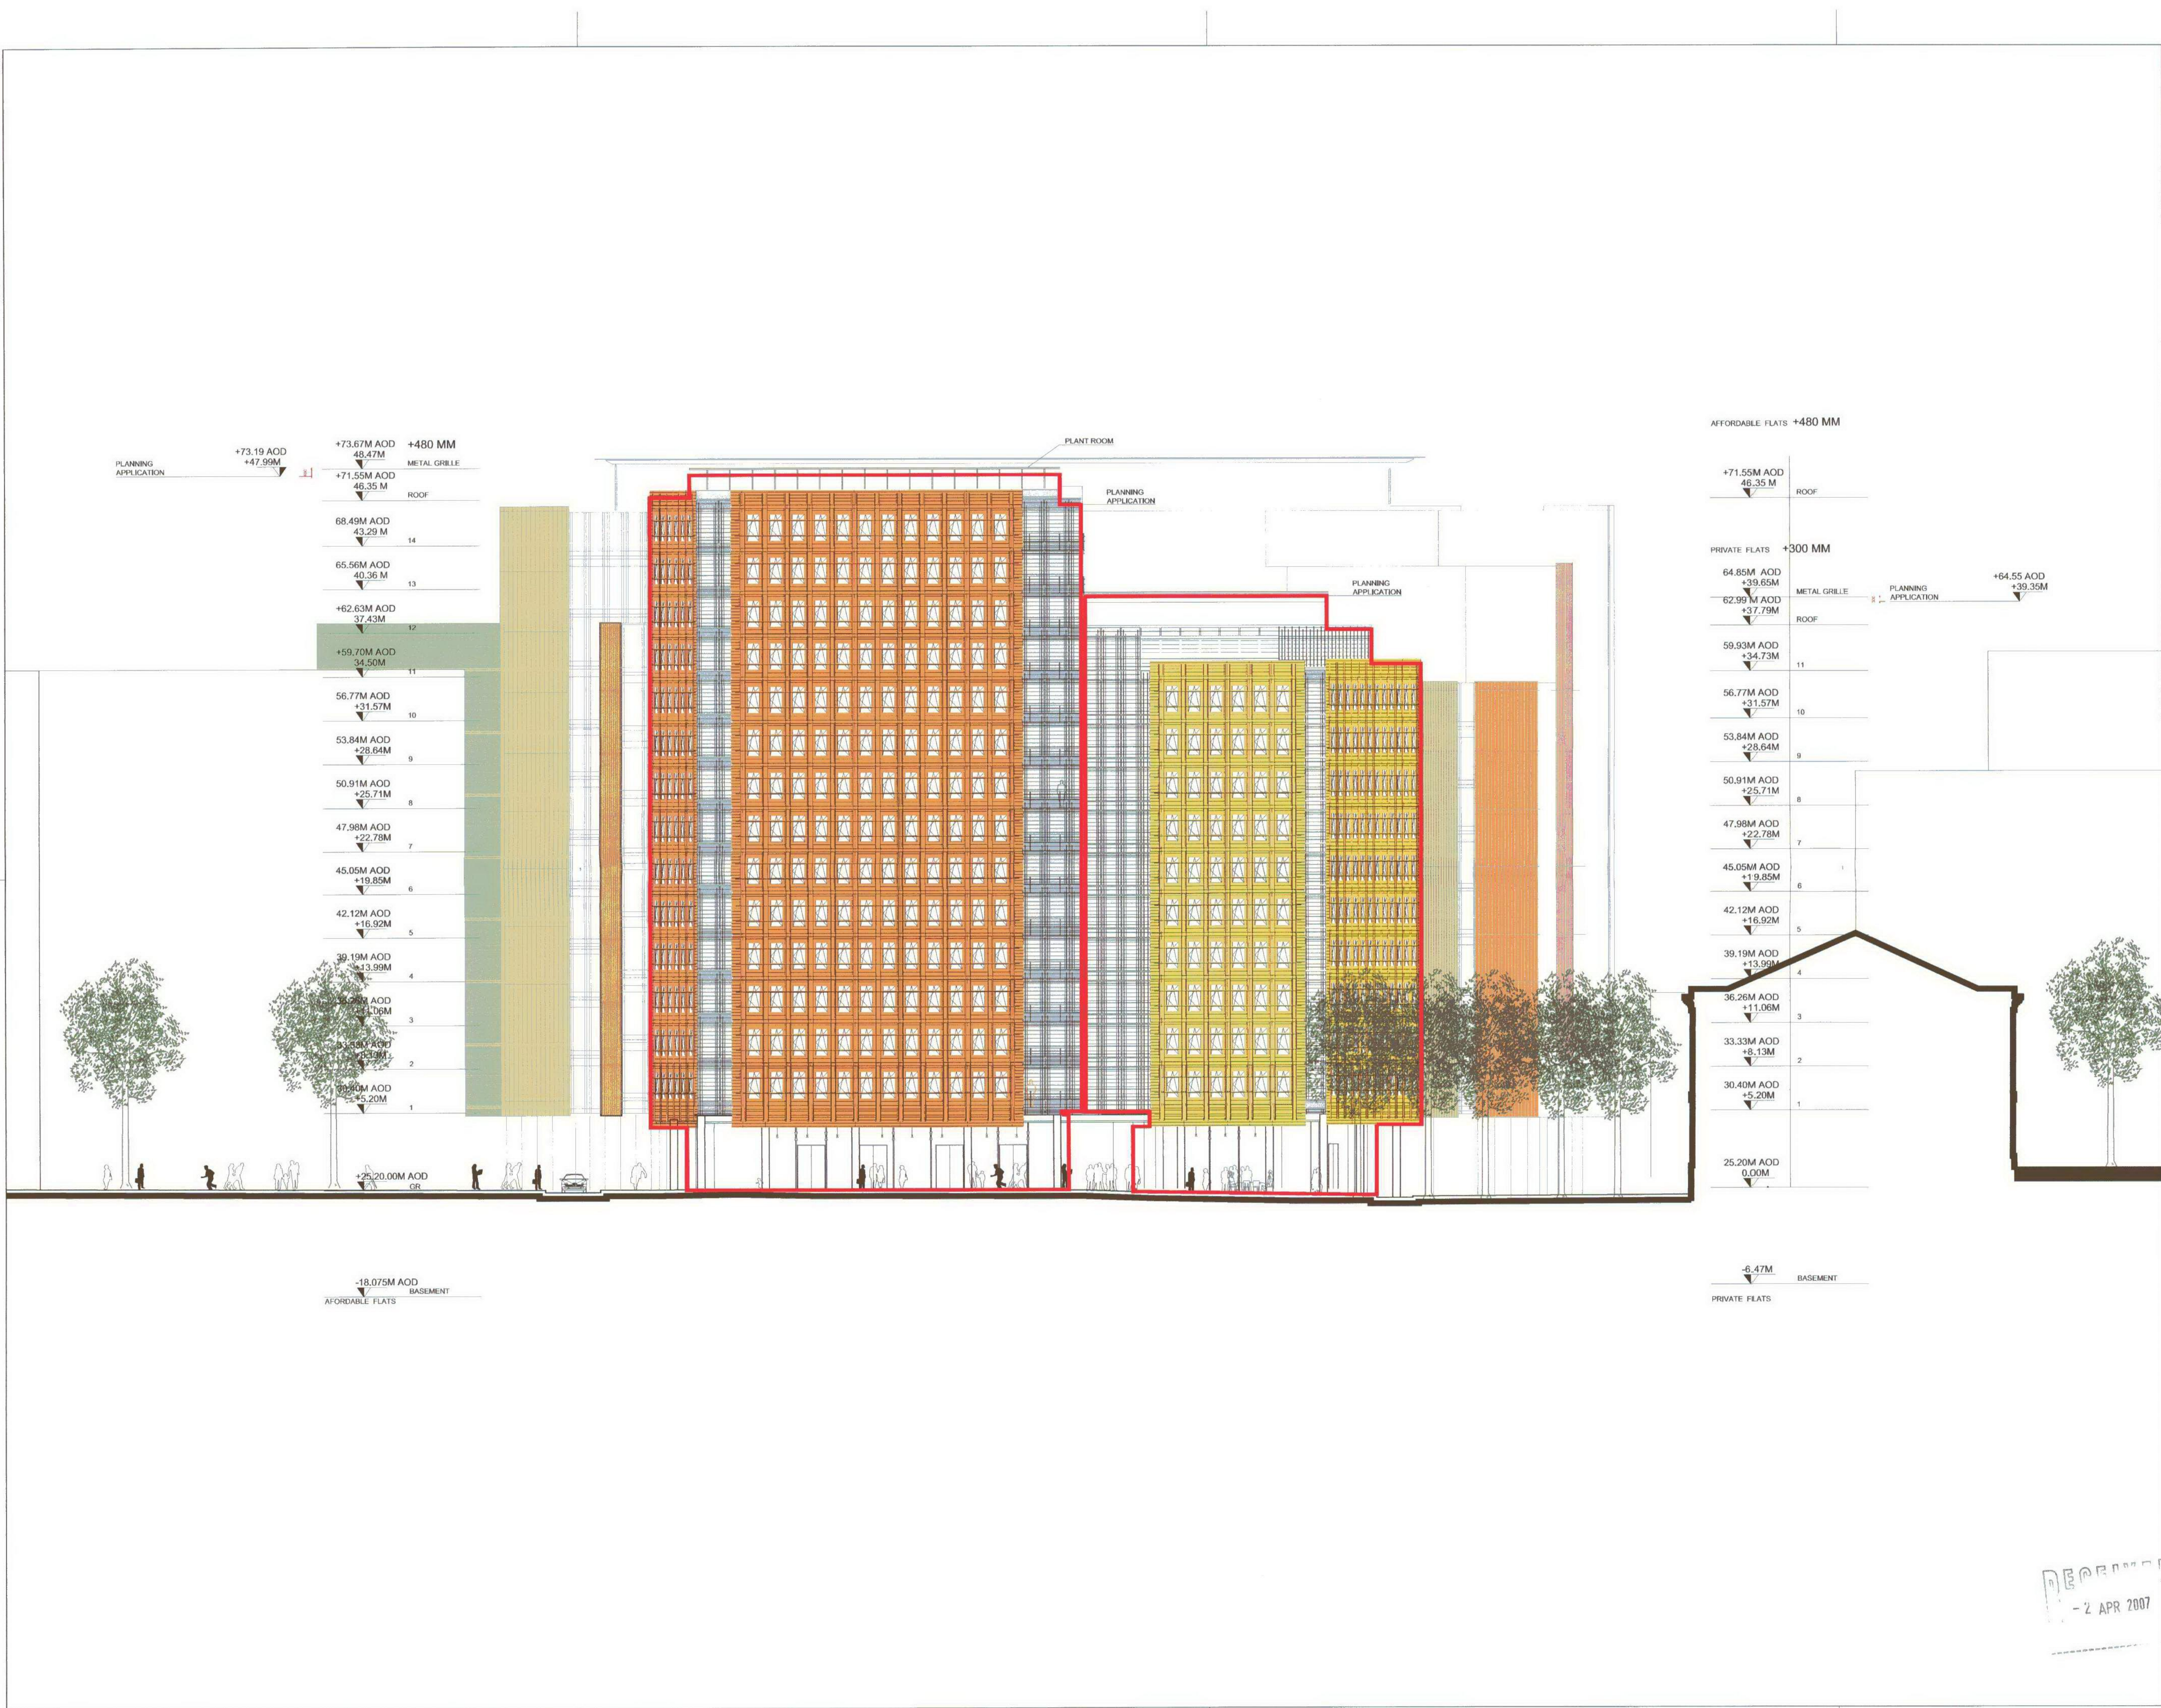

INDEX	MODIFY	DATE
-------	--------	------

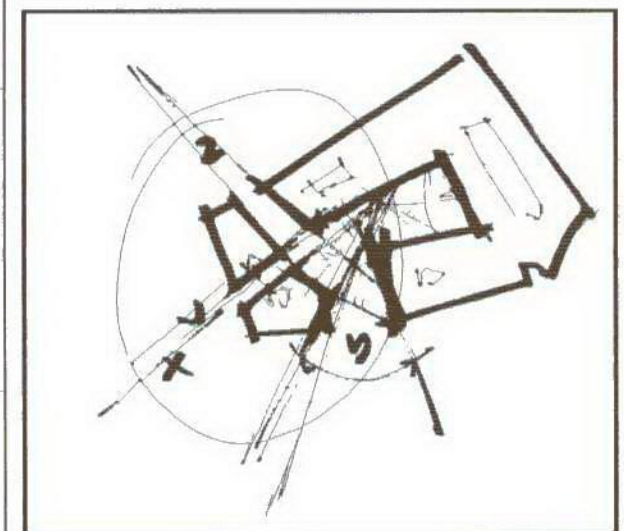

Saint Giles Court London

APPLICANT
**LEGAL & GENERAL
ASSURANCE SOCIETY LTD.**
Bucklersbury House, 3 Queen Victoria Street
London EC4N 8NH
tel: +44 (0)20 7528 6500 fax: +44 (0)20 7528 6848

DEVELOPER
STANHOPE PLC
Norfolk House, 31 St James Square London SW1Y 4JJ
tel: +44 (0)20 7170 1700 fax: +44 (0)20 7170 1701
e-mail: mail@stanhope.plc.uk

ARCHITECTS
RENZO PIANO BUILDING WORKSHOP
34, rue des Archives 75004 Paris
tel: +33 (0)1 44 61 49 00 fax: +33 (0)1 42 78 01 98
**fletcher priest architects
london + köln**
Middlesex House, 34/42 Cleveland St, London W1T 4JE
tel: +44 (0)20 7034 2200 fax: +44 (0)20 7637 5347
Internet: www.fletcherpriest.com

ENGINEERING CONSULTANT
OVE ARUP & PARTNERS
13 Fitzroy Street London W1P 9HD
tel: +44 (0)20 7636 1531 fax: +44 (0)20 7580 3924
e-mail: www.arup.com

STAGE D

SENDER
RPBW

TITLE
SITE ELEVATION
WEST

DATE
27/03/2007
SCALE
1:200 @ A1

DRAWN BY
CHECKED BY

PLAN N°
RP-BM-SC-LM-21004
REVISION
-

RECEIVED
- 2 APR 2007