


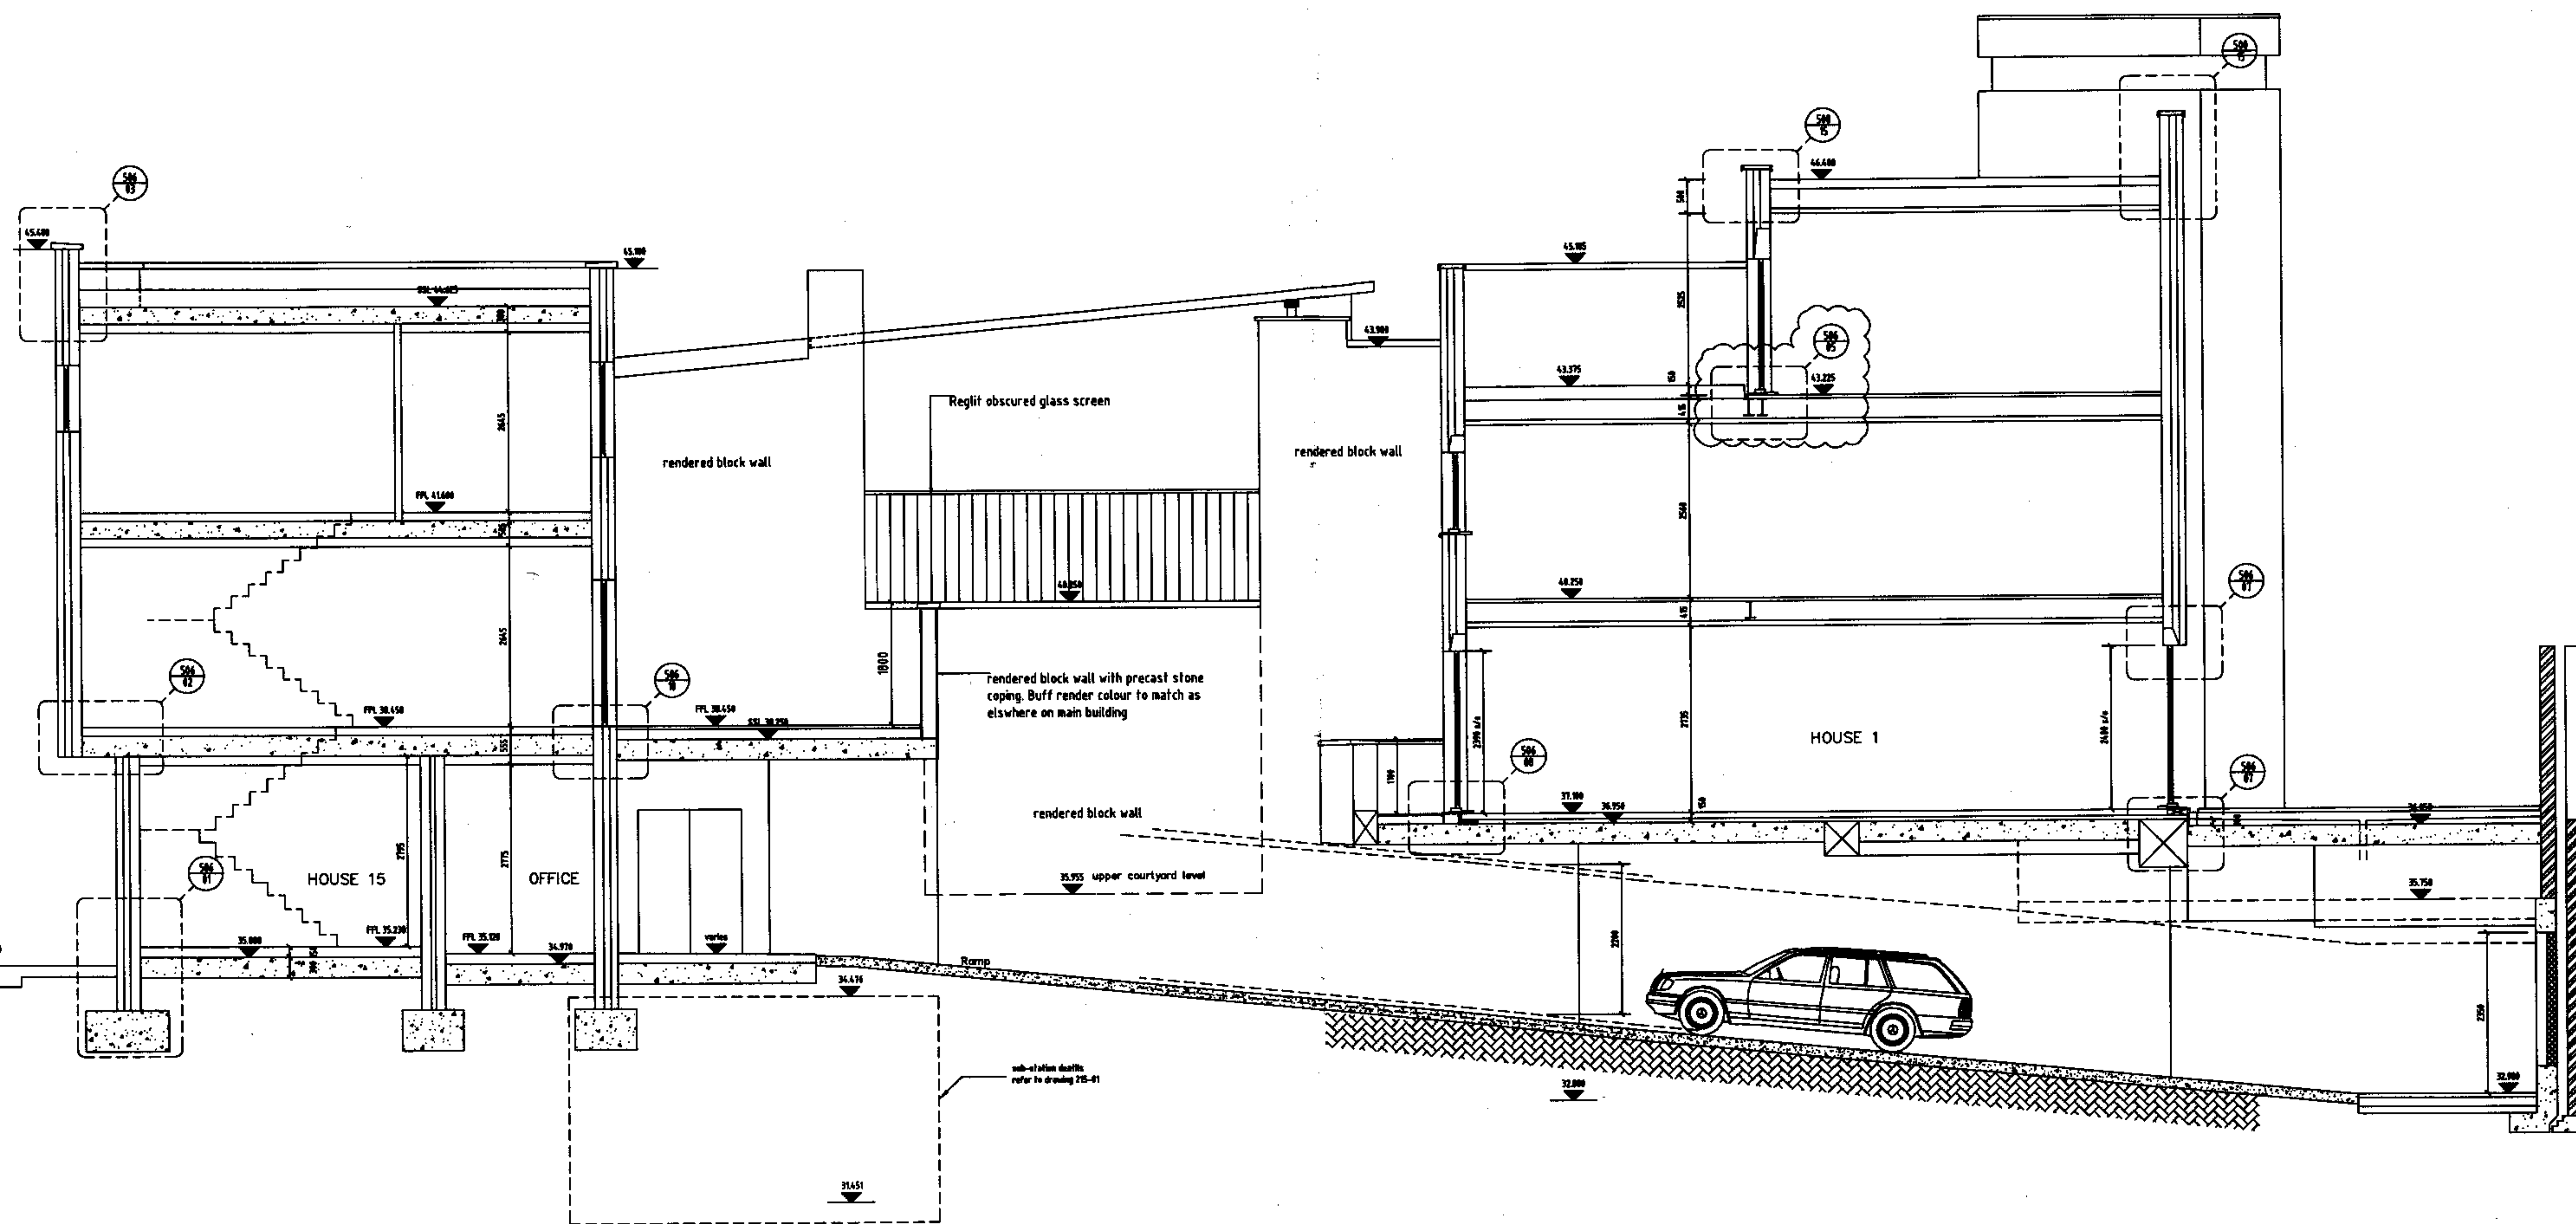

Section through houses 1 and 15


revision	date	author	revision notes
-	04.08.05	SAS	
A	27.10.05	AP	Redrawn for tender sheet
B	10.02.06	AP	Issued for construction
C	20.02.07	JT	Observed floor H118 DRL. Issued by JT; H118 H119 H120 revised
D	17.04.07	DM	H118 DRL. revised; right changed to vertical
			note added in H118 terrace wall

CONSTRUCTION

DO NOT SCALE FROM THIS DRAWING: Verify all dimensions on site

PKS architects		project Boundary Road	drawn by SAS	date 04.08.05	scale 1:50 @ A1	job no. 017B	sheet no. 201-01	of D
--------------------------	--	--------------------------	-----------------	------------------	--------------------	-----------------	---------------------	---------

© PKS Architects 7 Cliff Road Studios, London, NW1 5AN t. 020 7424 4800 f. 020 7424 4801 e. pks@pksearchitects.com

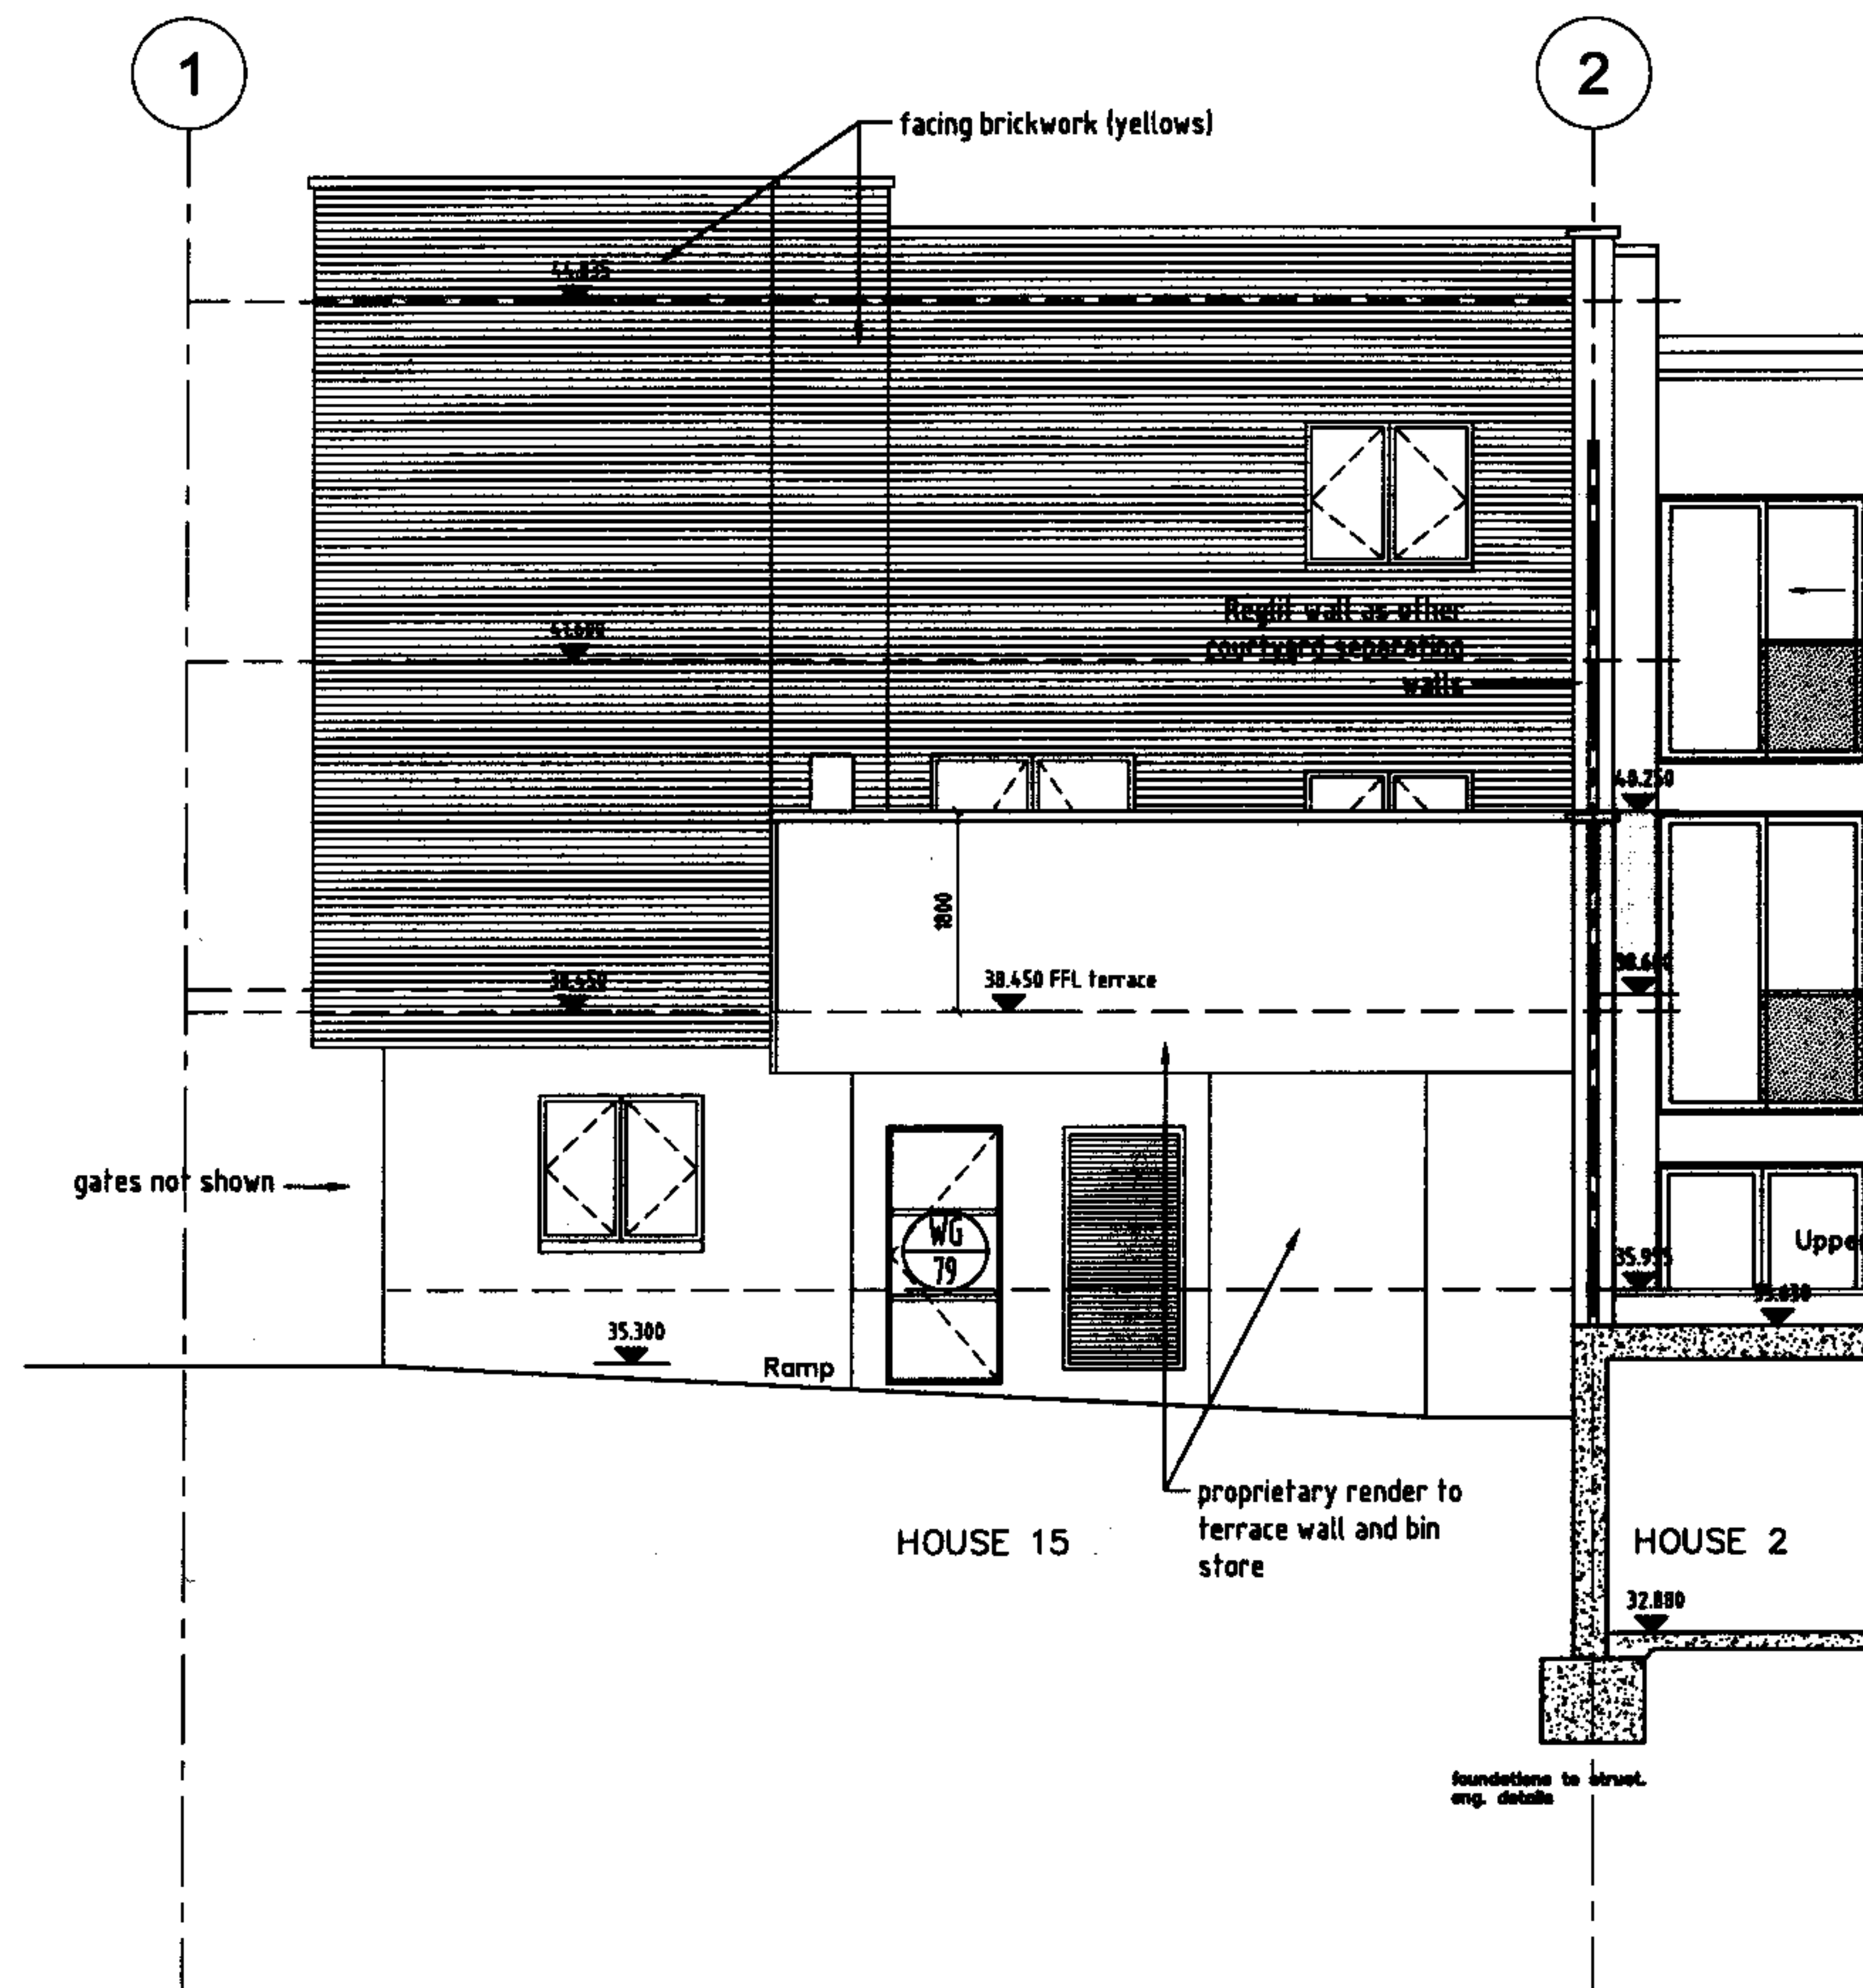

revision	date	author	revision notes
-	15.12.05	AP	ISSUED FOR TENDER
A	16.02.06	AP	Issued for construction
B	17.04.07	cm	amendments to H15 terrace wall, H2 courtyard wall, general updates

CONSTRUCTION

DO NOT SCALE FROM THIS DRAWING: Verify all dimensions on site

P K S architects	project BOUNDARY RD			
	SECTION THRU H15 / H2			
	scale 1:50 @ A1	author AP	page no. 215-02	rev. B
	date 16.12.05	job no. 617B		

© PKS Architects 7 Cliff Road Studios, London, NW1 8AN t. 020 7424 4800 f. 020 7424 4801 e. pks@pksearchitects.com