


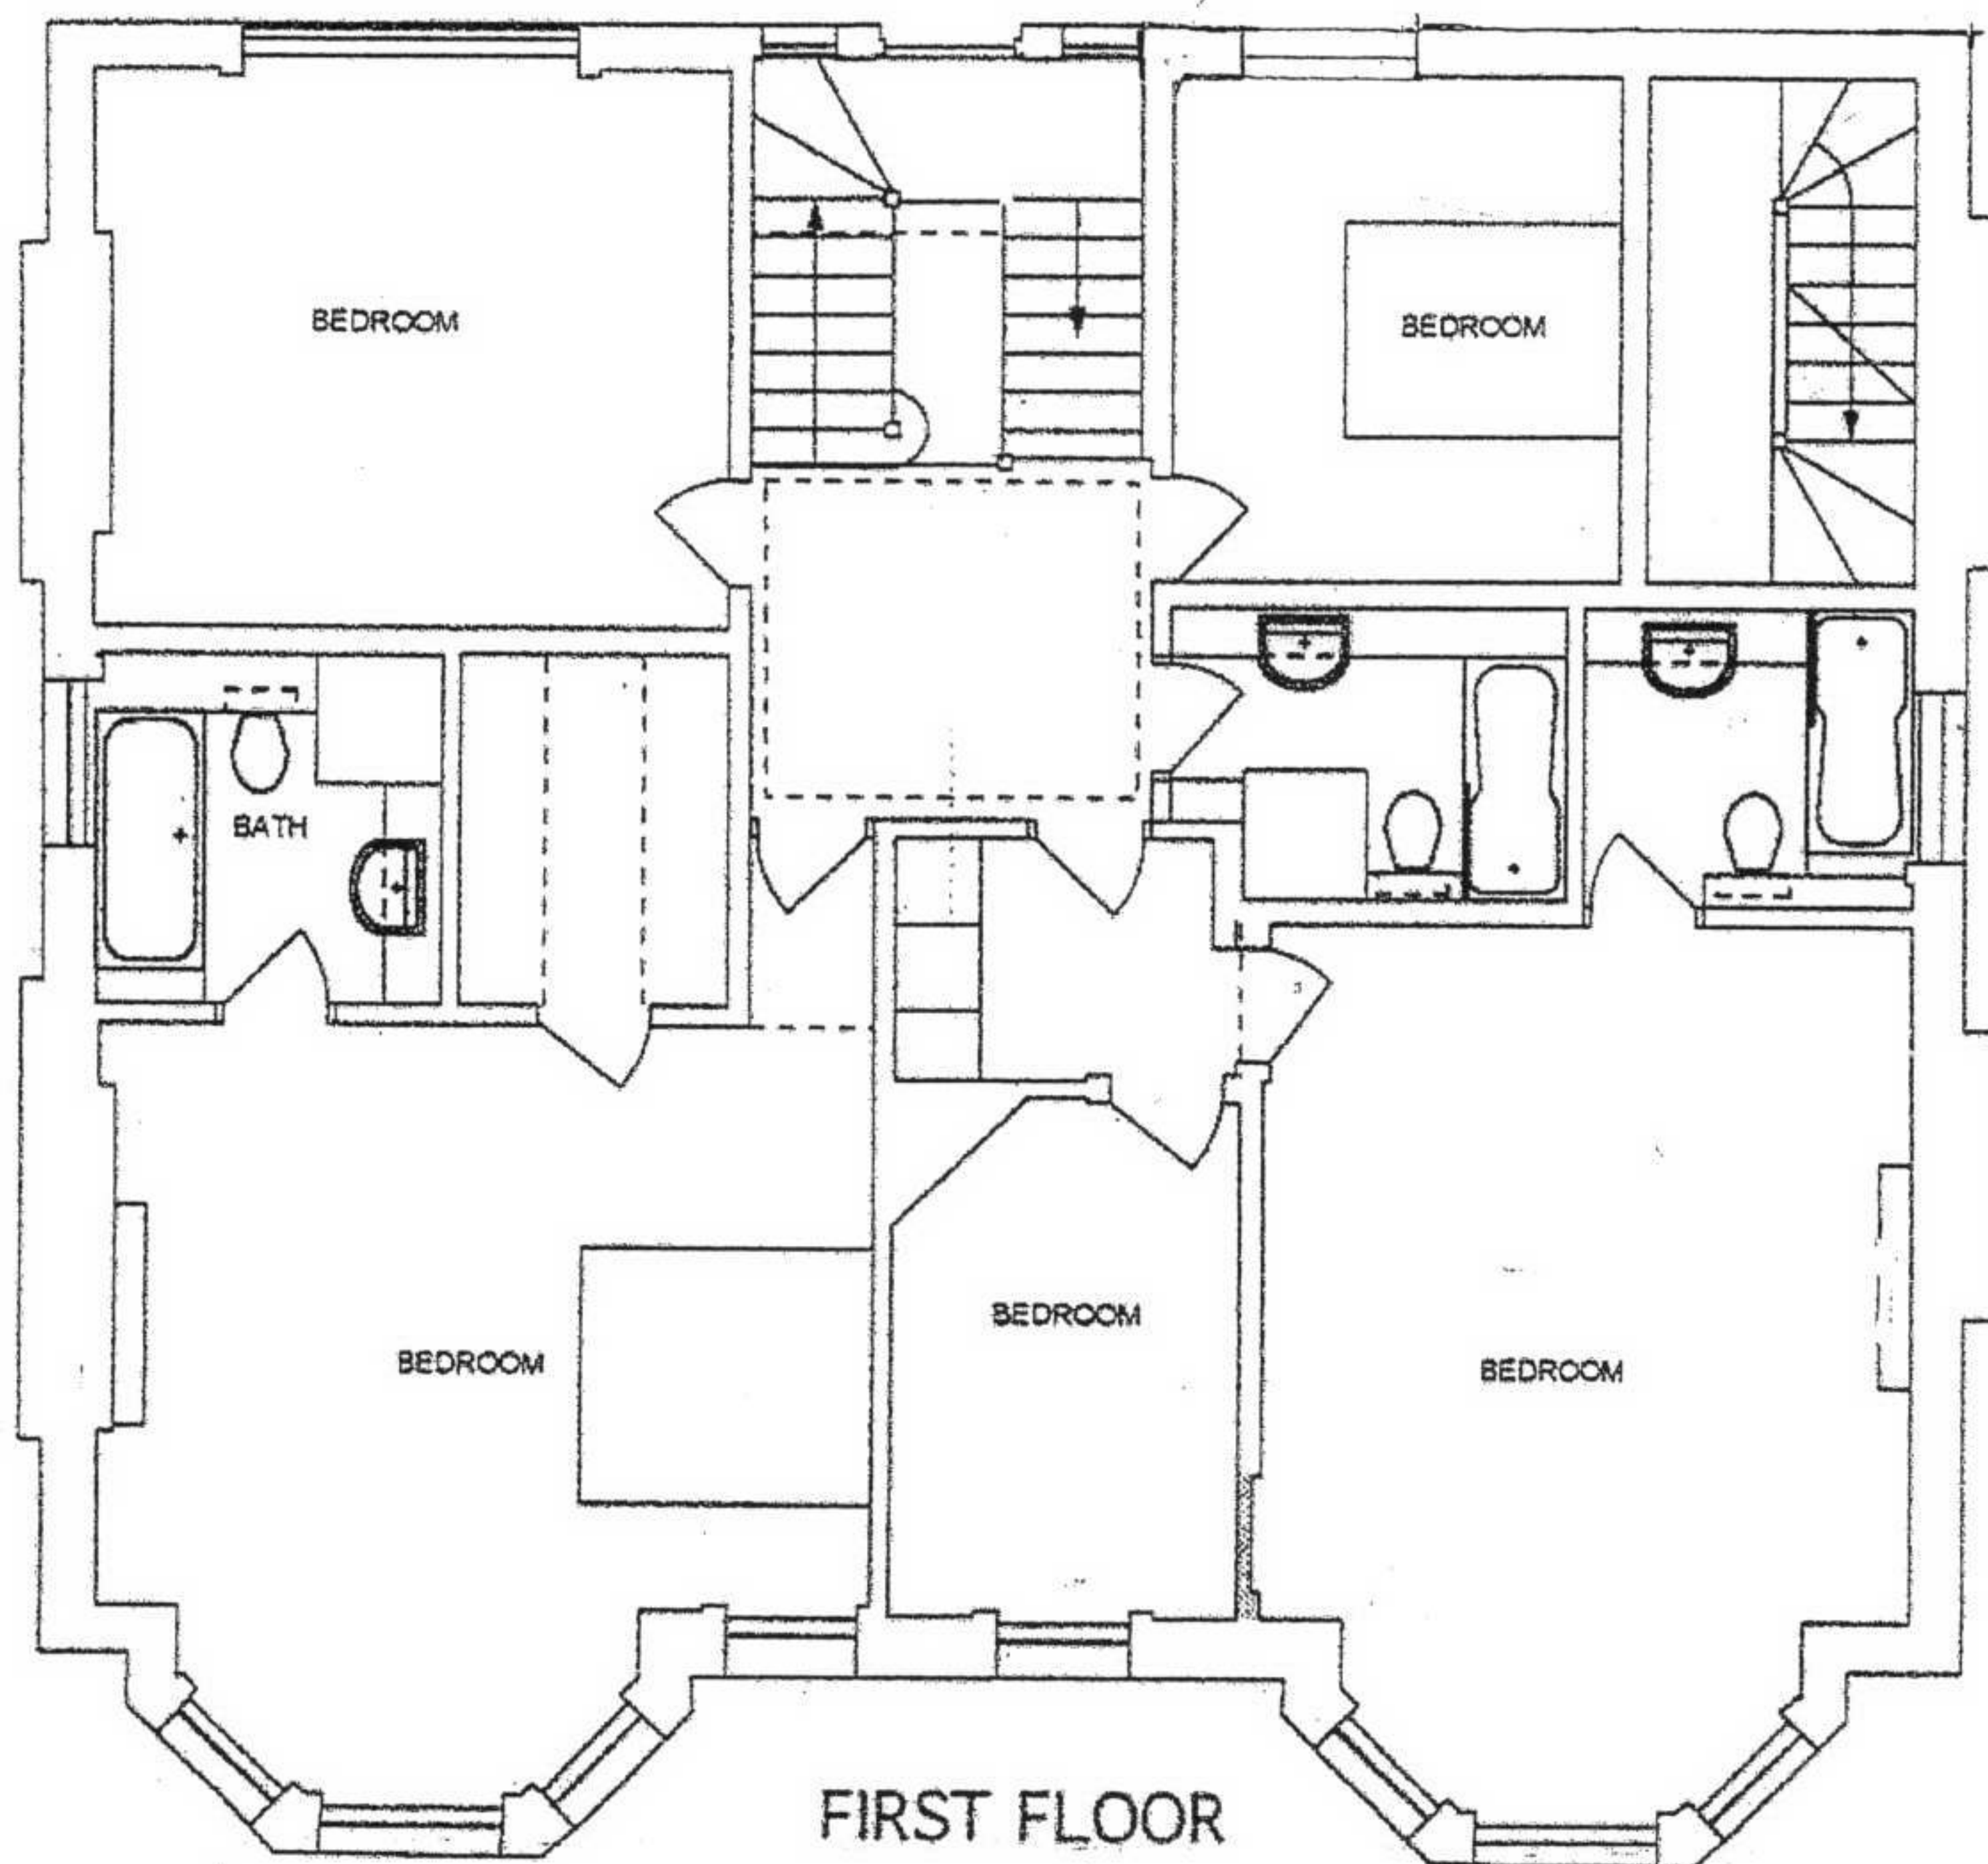

# **DONALD INSALL ASSOCIATES LIMITED**

Bridgegate House, 5 Bridge Place, Chester, CH1 1SA Tel: 01244 350063 Fax: 01244 350064

CHARTERED ARCHITECTS  
PLANNING CONSULTANTS

Email: dia@insall-deva.co.uk

|  |  |  |  |
|--|--|--|--|
|  |  |  |  |
|  |  |  |  |
|  |  |  |  |
|  |  |  |  |
|  |  |  |  |

Job **22 LINDFIELD GARDENS**

Title **FIRST FLOOR PLAN AS EXISTING**

**AND AS PROPOSED**

Rev Date Dwn Auth

|                          |        |
|--------------------------|--------|
| Job<br><b>LLIN</b>       | Status |
| No<br><b>03</b>          | Rev    |
| Scale (A4) 1: <b>100</b> |        |