
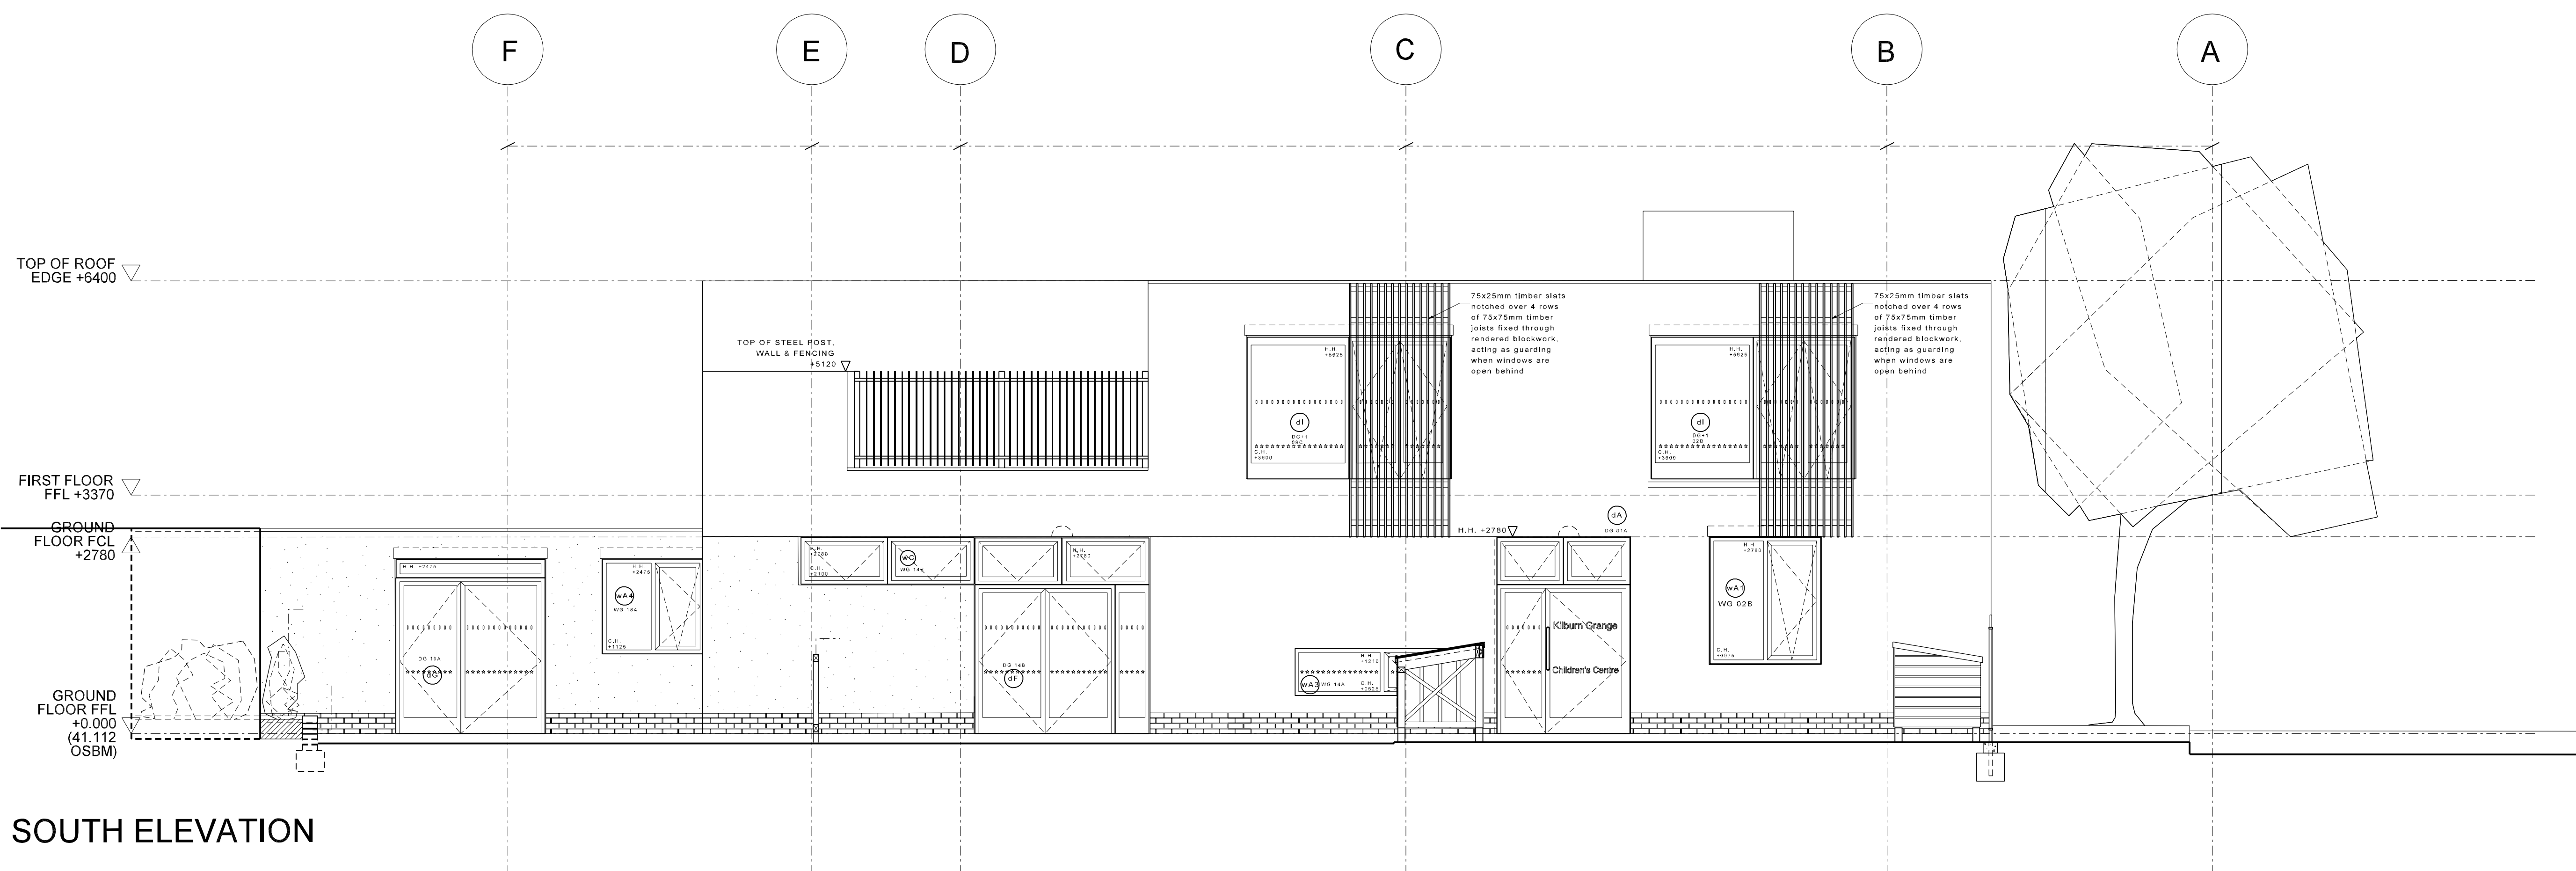
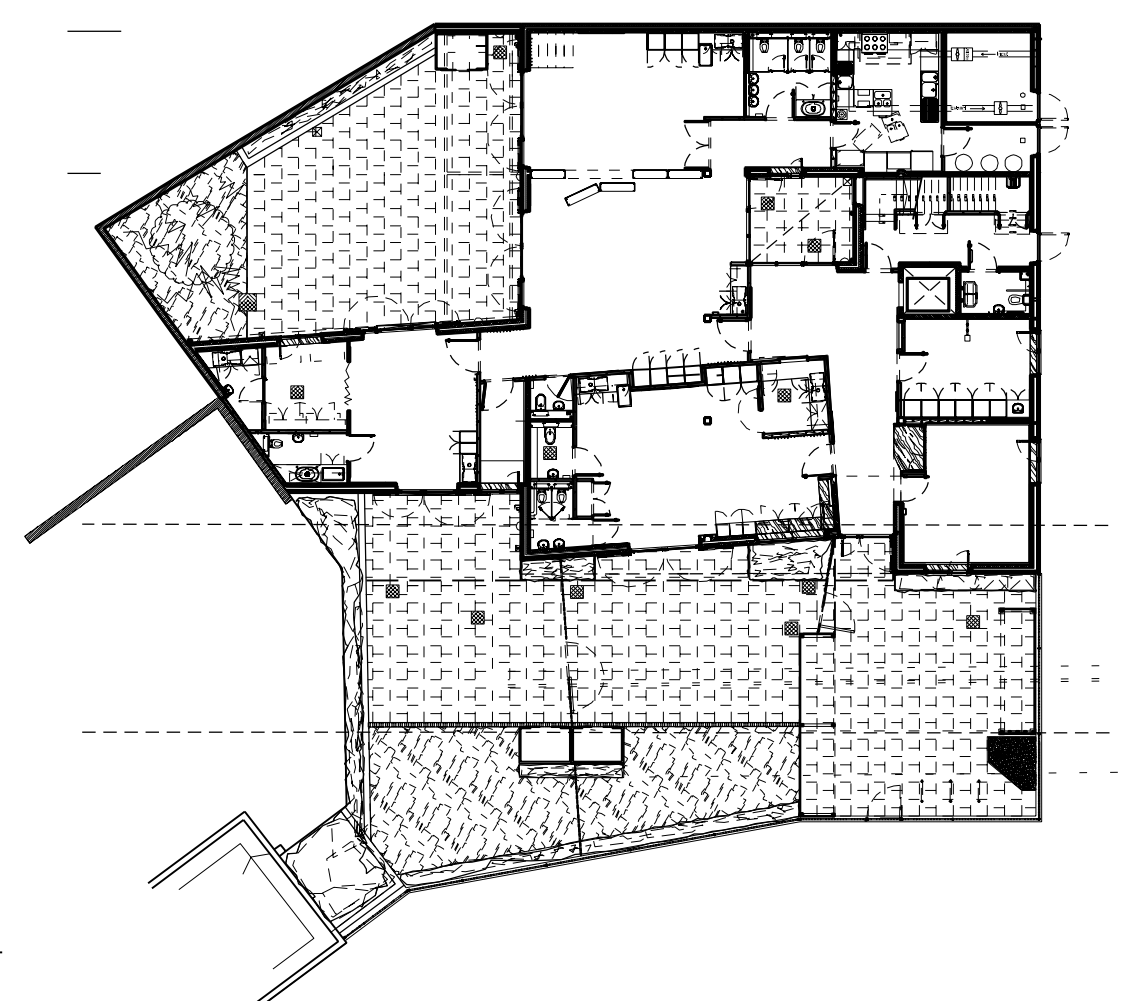


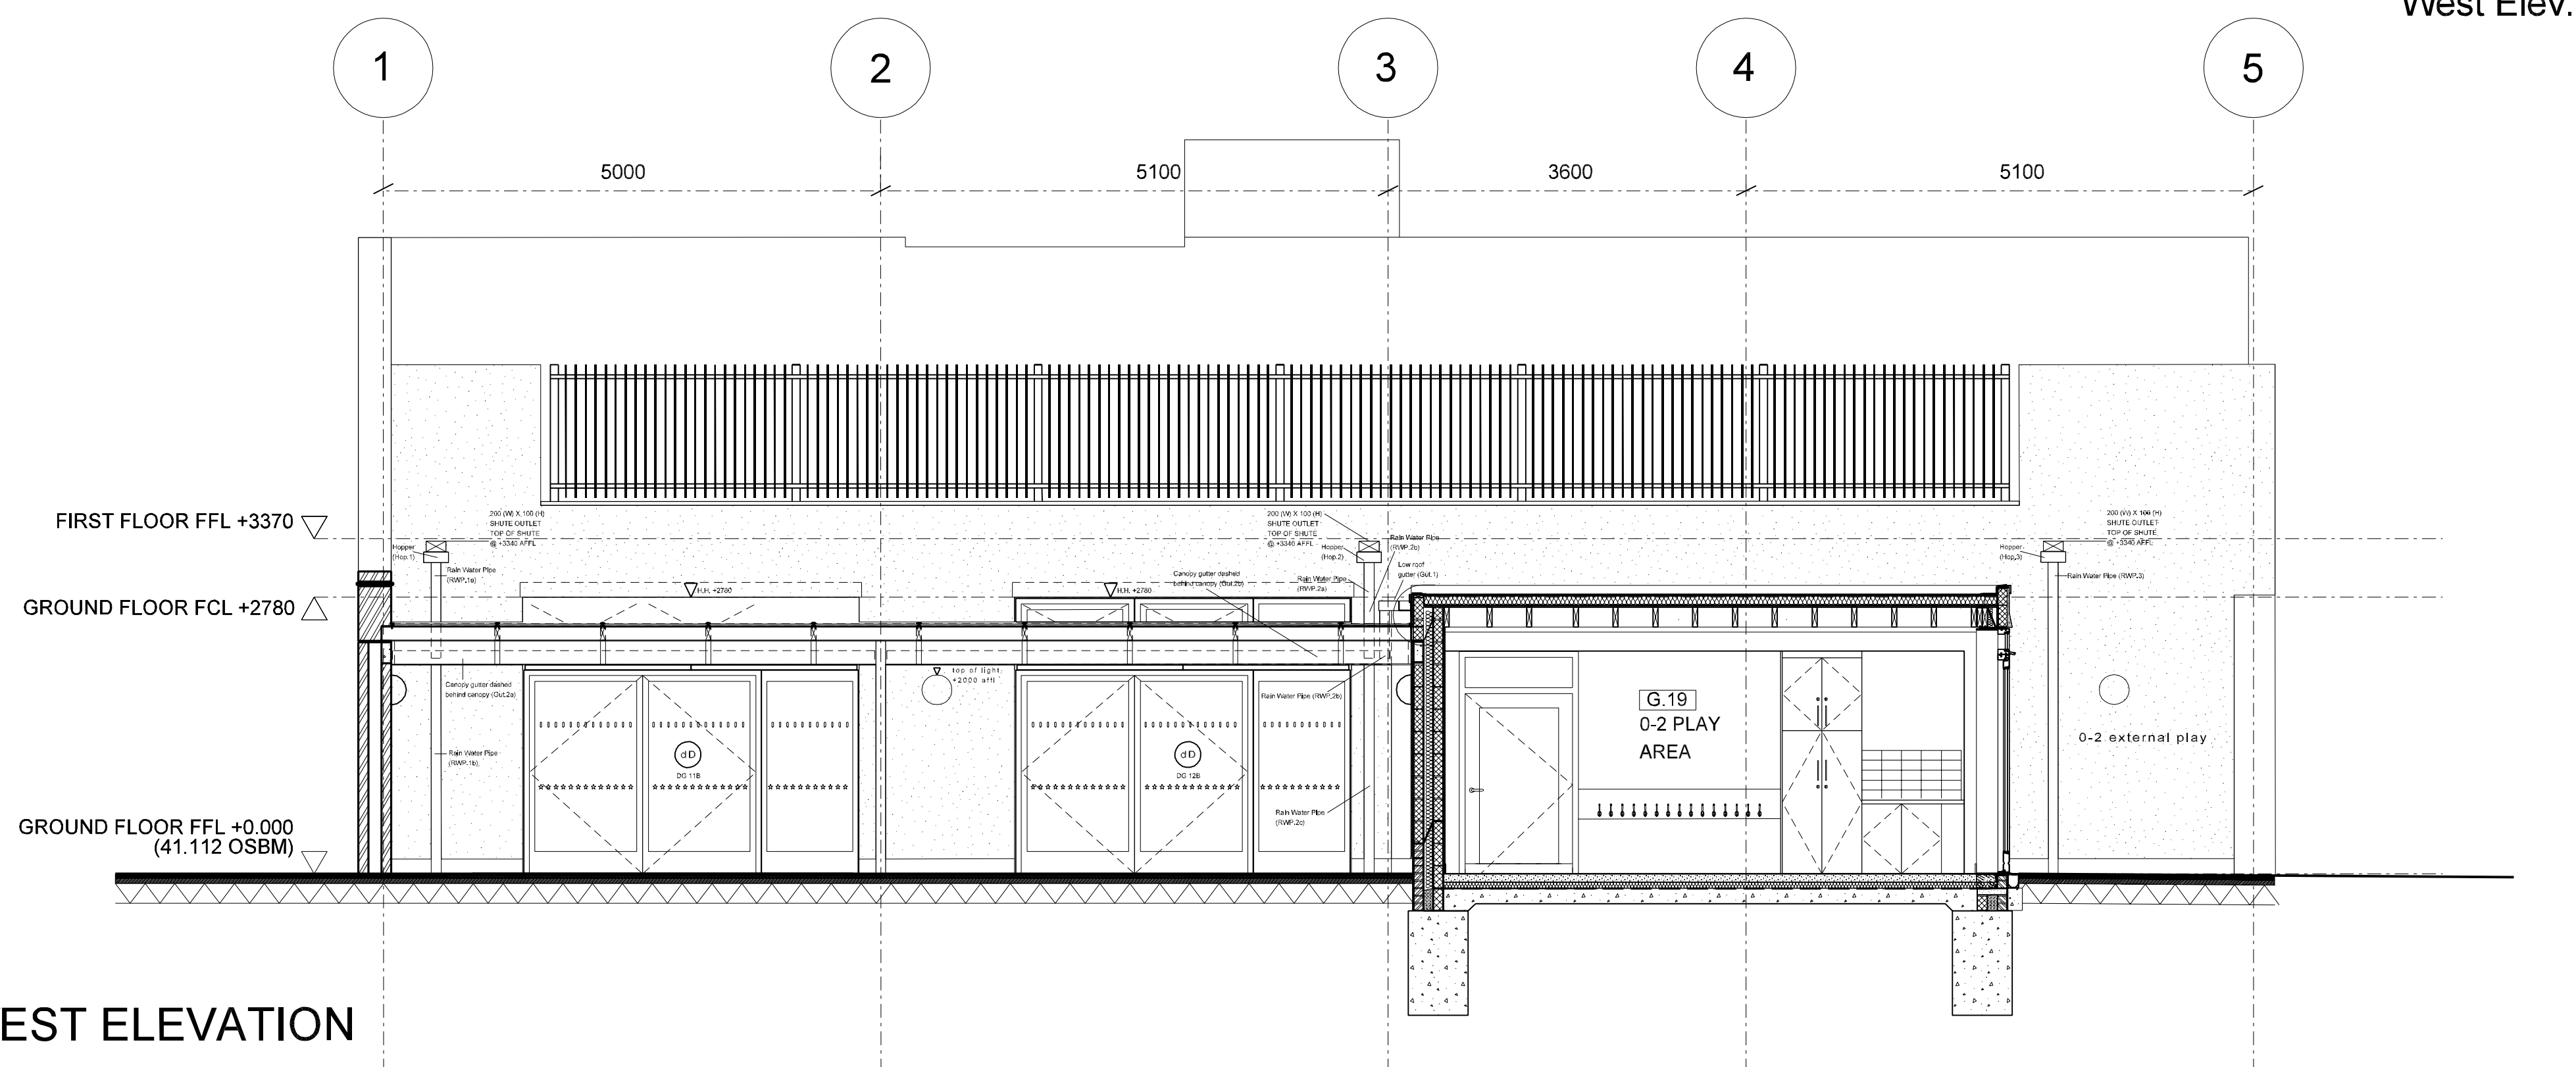

DO NOT SCALE OFF THIS DRAWING
Check all dimensions and levels on site. Report any discrepancies.
The drawings and the works are copyright of this practice.

Status Information	Scale 1:50 @ A1	Rev Date 26.04.07
	Drawg No 0705_003 Rev --	

Kilburn Childrens Centre Phase II

Existing Elevations 1

MEADOWCROFT GRIFFIN LIMITED ARCHITECTS
STUDIO 1A HIGGATE BUSINESS CENTRE 33 GREENWOOD PLACE LONDON NW5 1LB
T +44(0)20 7485 0494 F +44(0)20 7485 0254 E office@meadowcroftgriffin.co.uk
www.meadowcroftgriffin.co.uk