


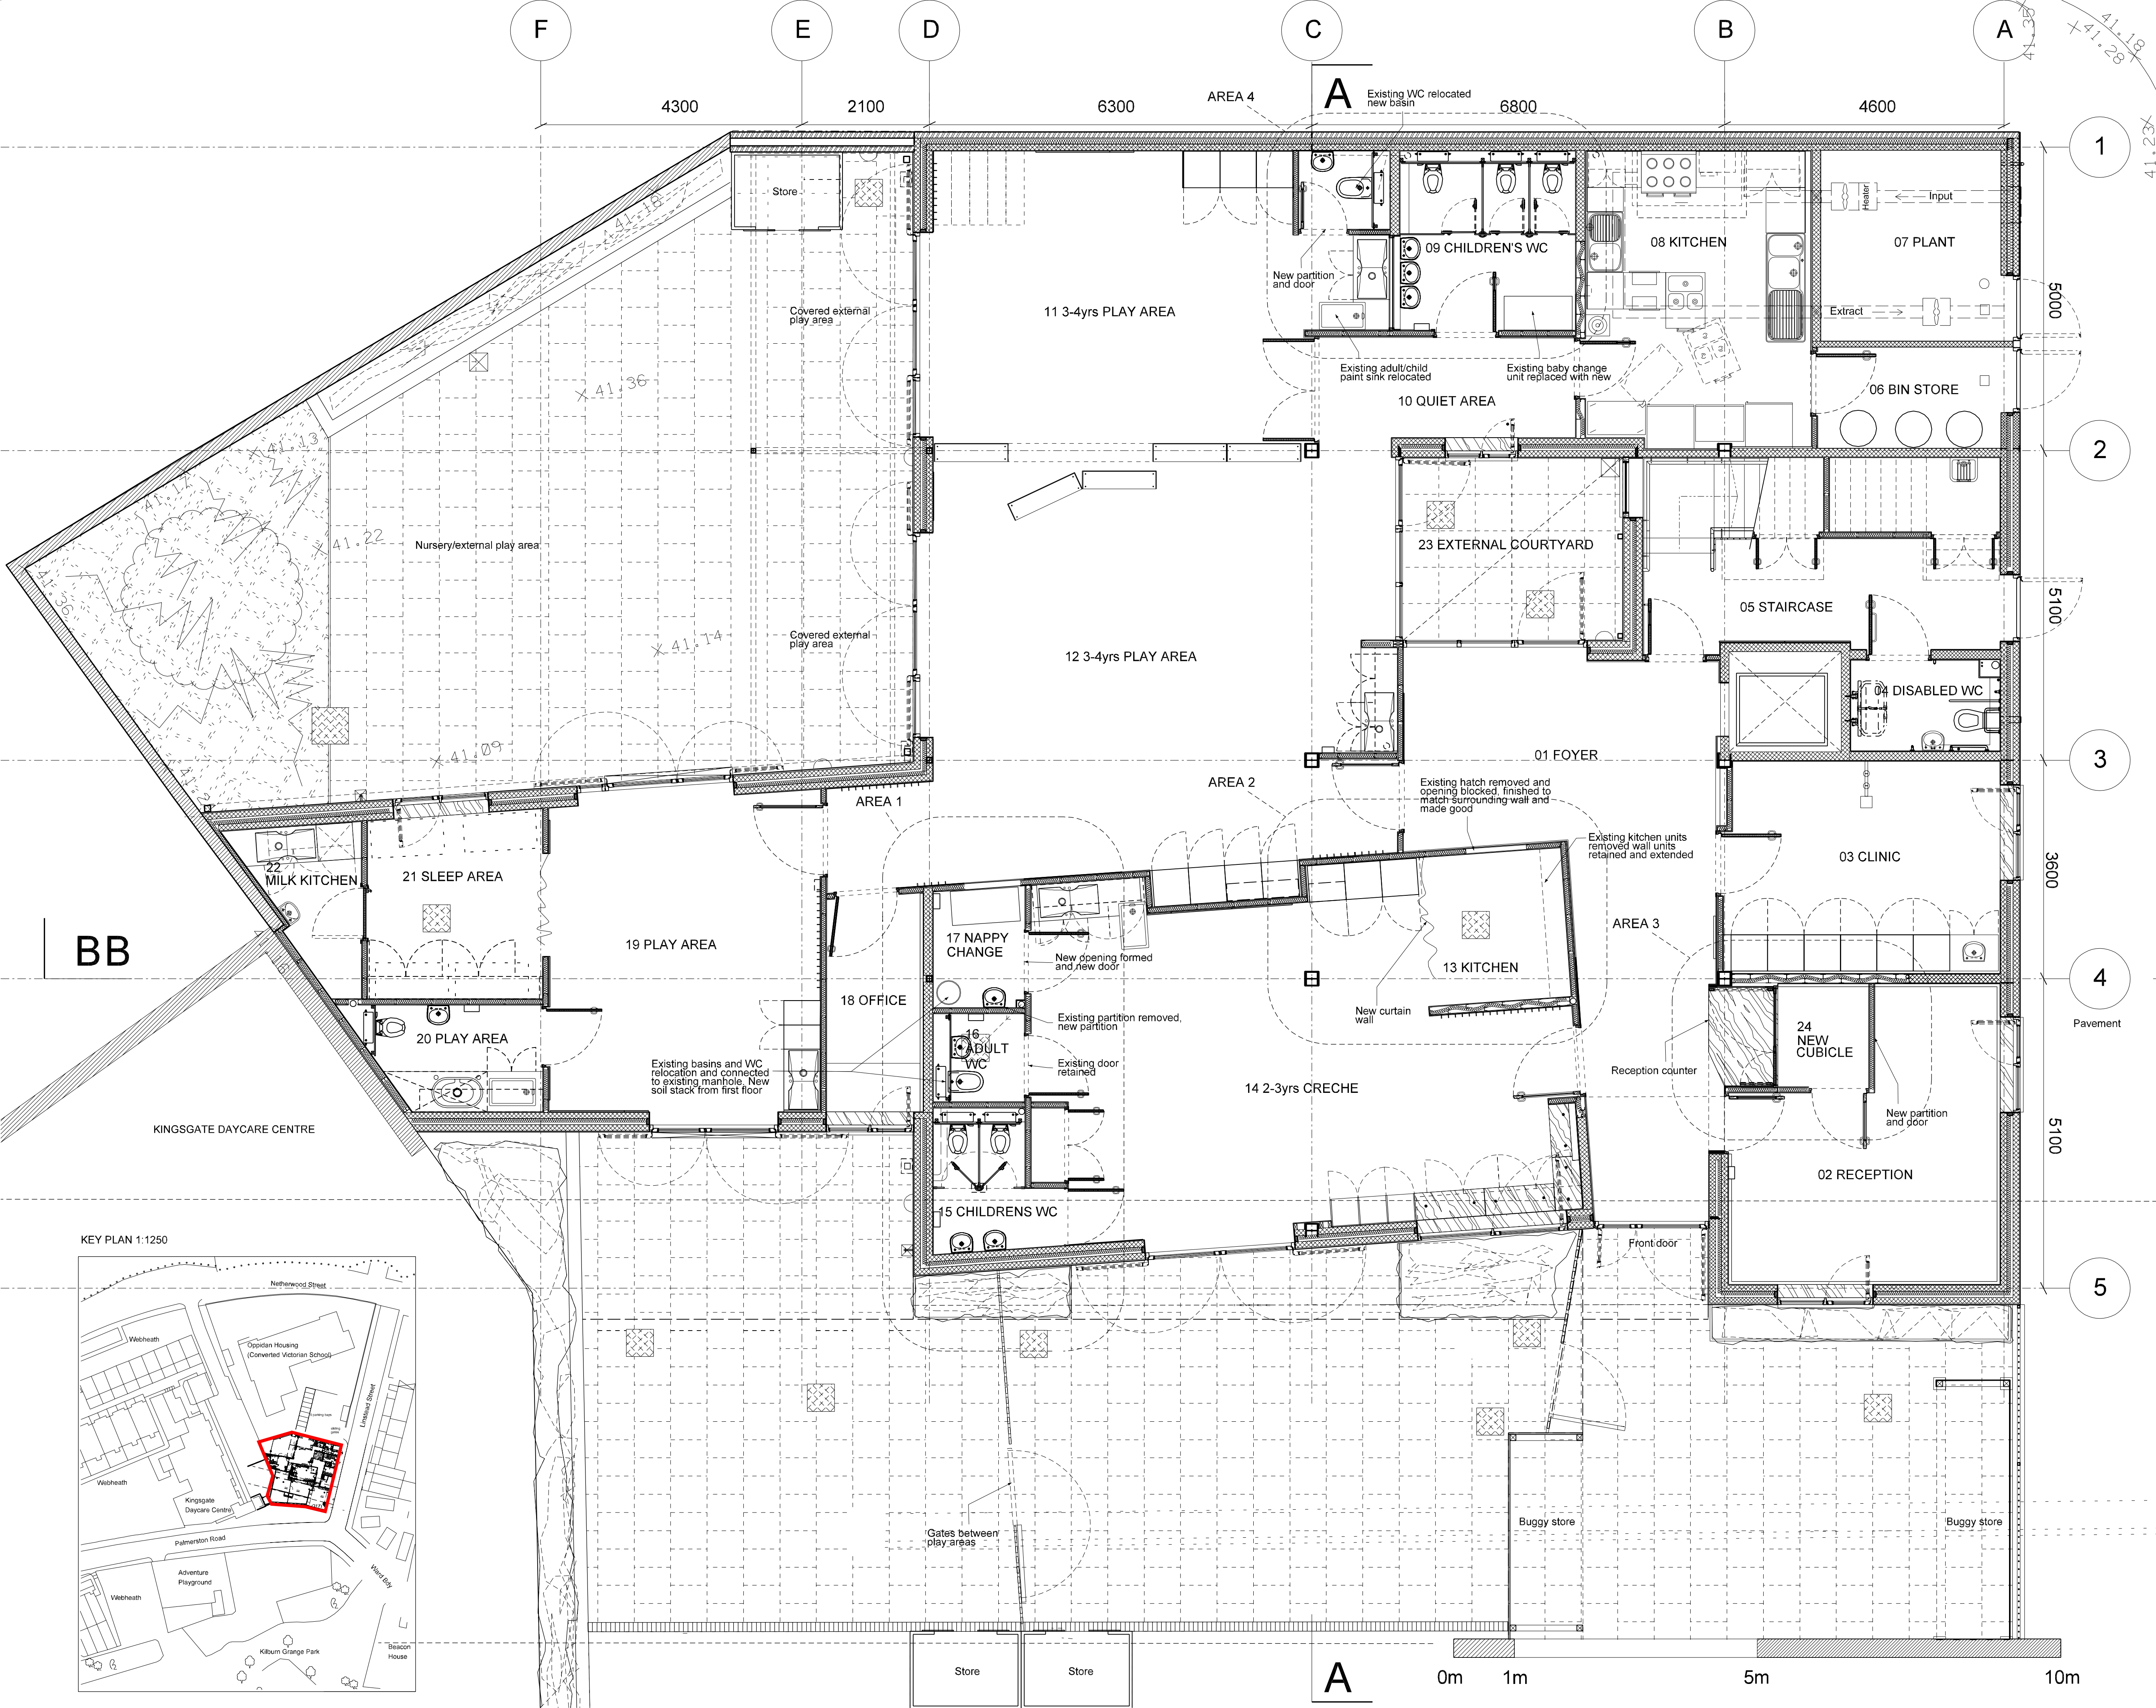

DO NOT SCALE OFF THIS DRAWING Check all dimensions and levels on site. Report any discrepancies. The drawings and the works are copyright of this practice.		Information		Rev Date
Status		Scale	1:50 @ A1	27.04.07
Job		Kilburn Childrens Centre Phase II Proposed Ground Floor Plan & Site Location Plan		Rev
Linstead Street		0705_101		--
MEADOWCROFT GRIFFIN LIMITED ARCHITECTS STUDIO 1A, HIGHGATE BUSINESS CENTRE 33 GREENWOOD PLACE LONDON NW6 1LB T +44(0)20 7485 0494 F +44(0)20 7485 0254 E office@meadowcroftgriffin.co.uk www.meadowcroftgriffin.co.uk				