


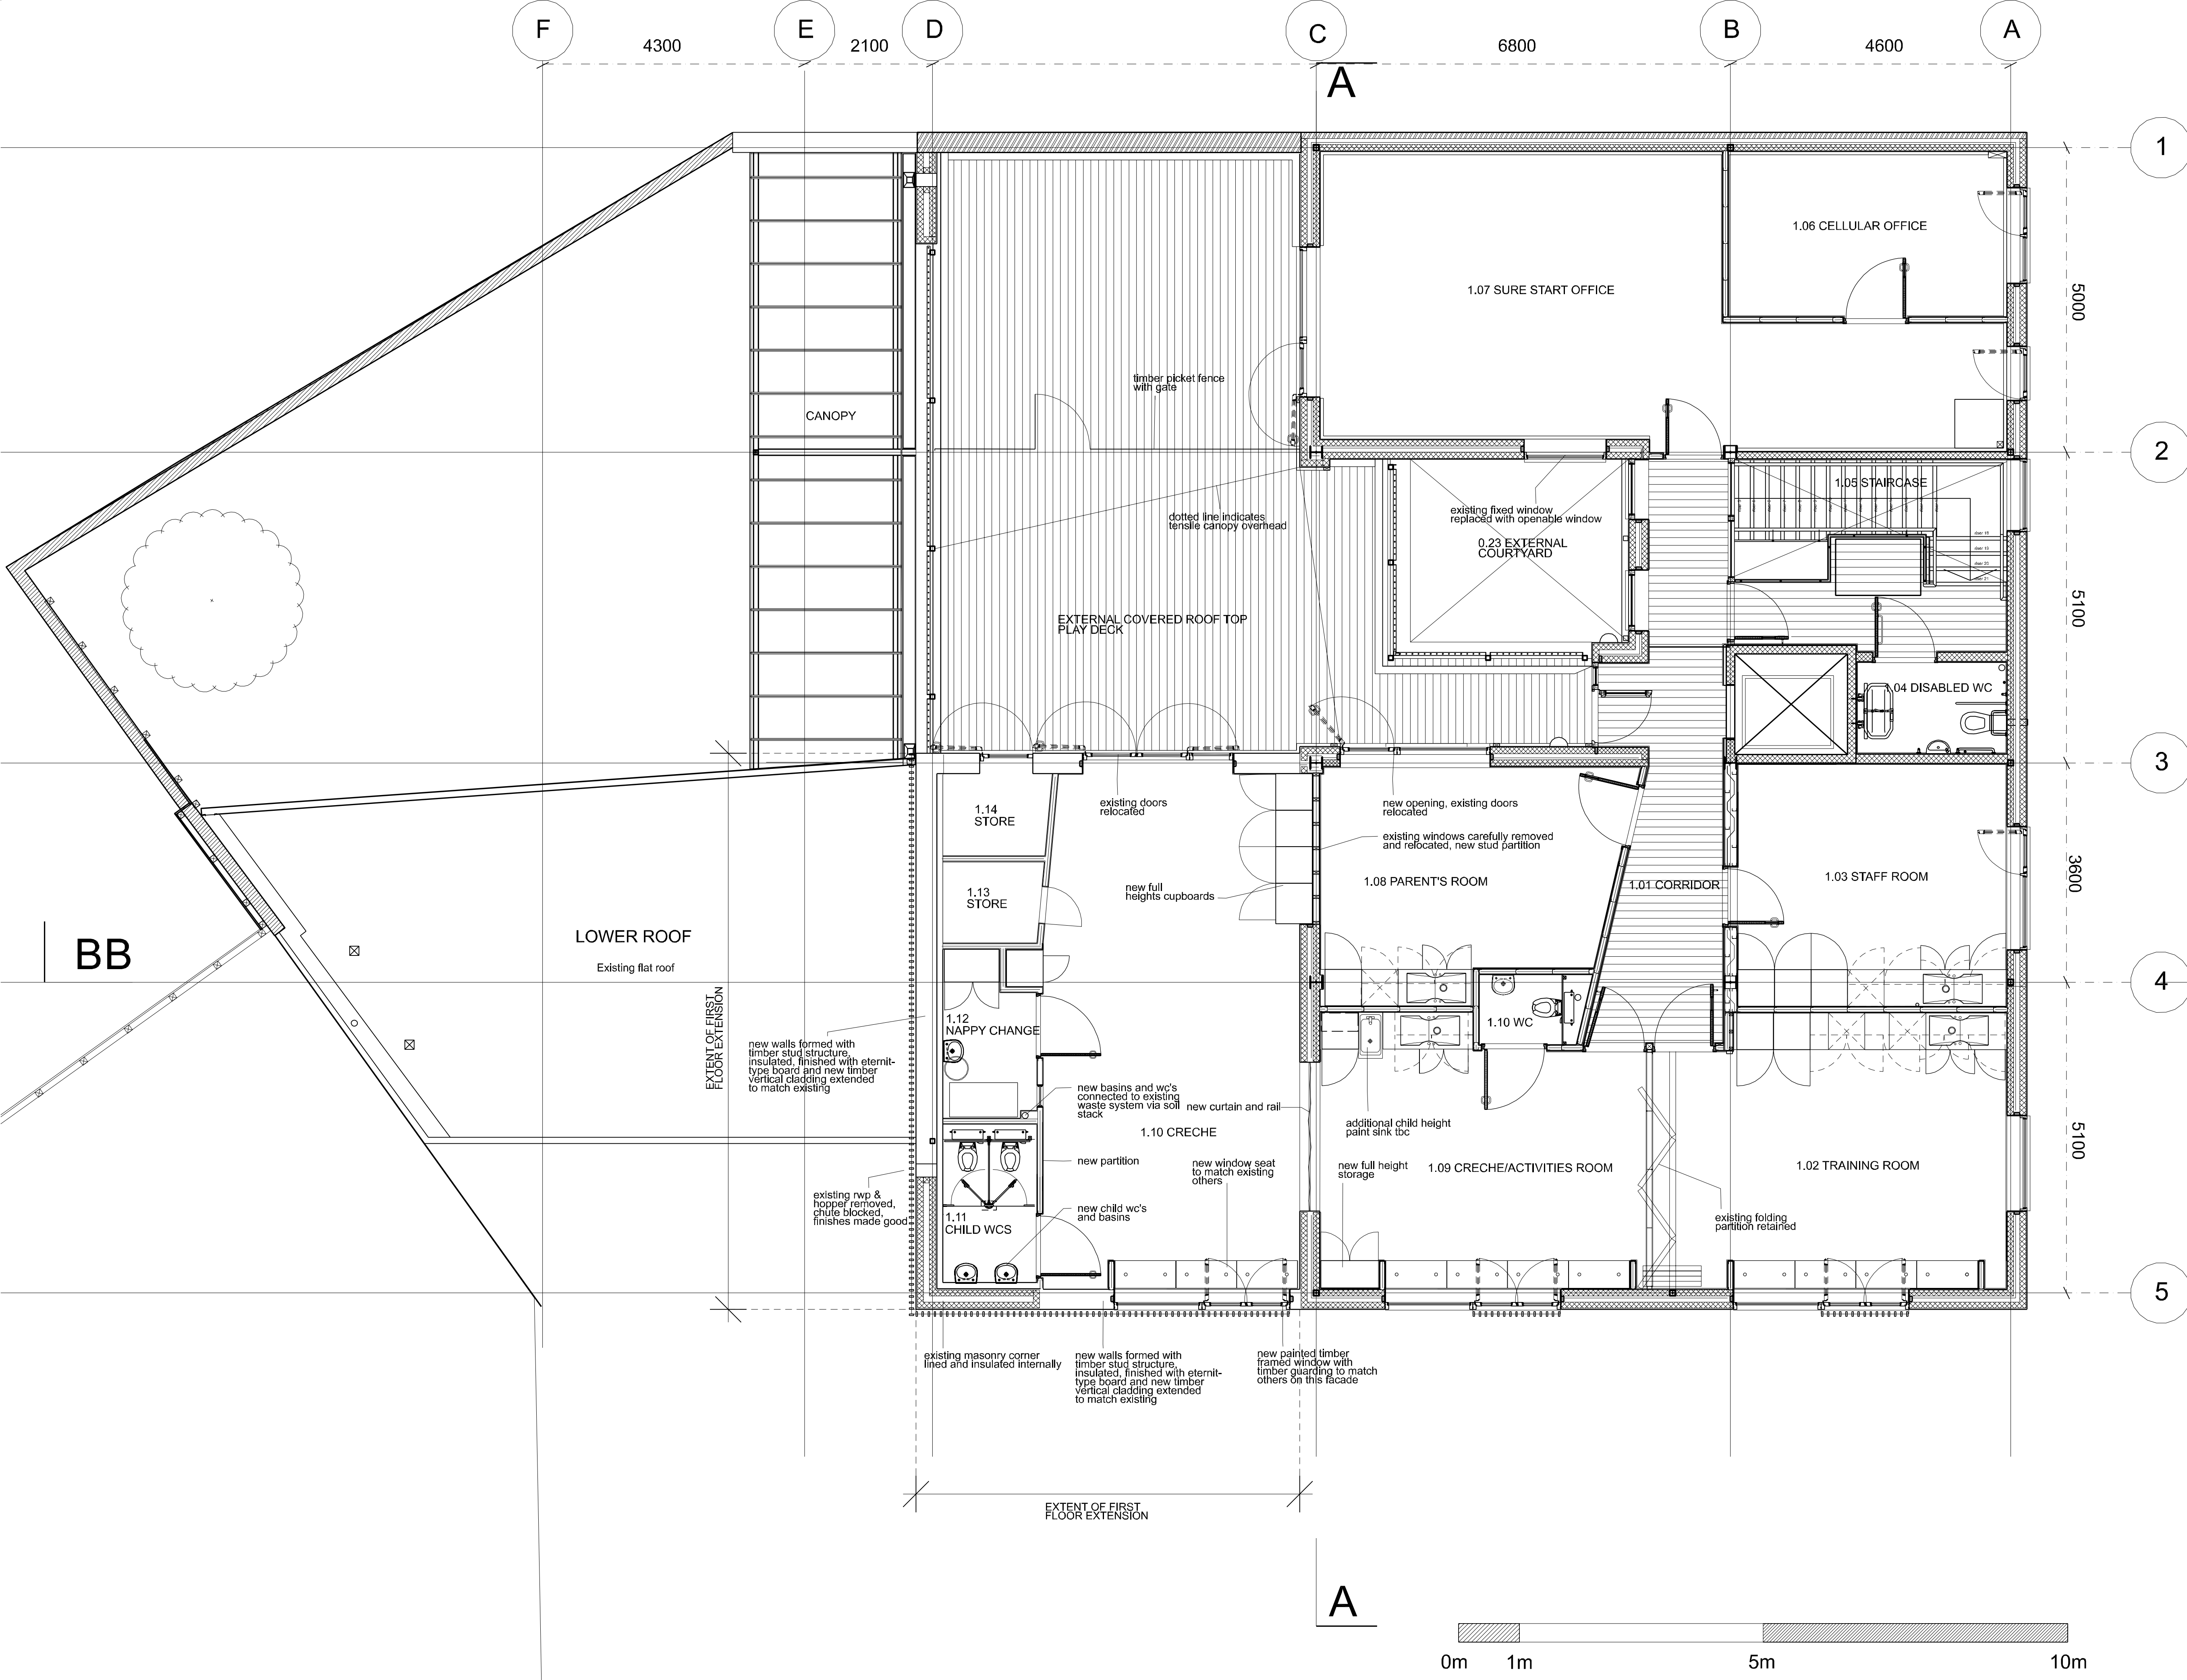

DO NOT SCALE OFF THIS DRAWING Check all dimensions and levels on site. Report any discrepancies. The drawings and the works are copyright of this practice.			Rev Date	26.04.07
Status	Information	Scale	1:50 @ A1	Rev
Job	Kilburn Childrens Centre Phase II			0705_102
Drwg	Proposed First Floor Plan			--