


First Floor Plan as proposed



Second Floor Plan as proposed

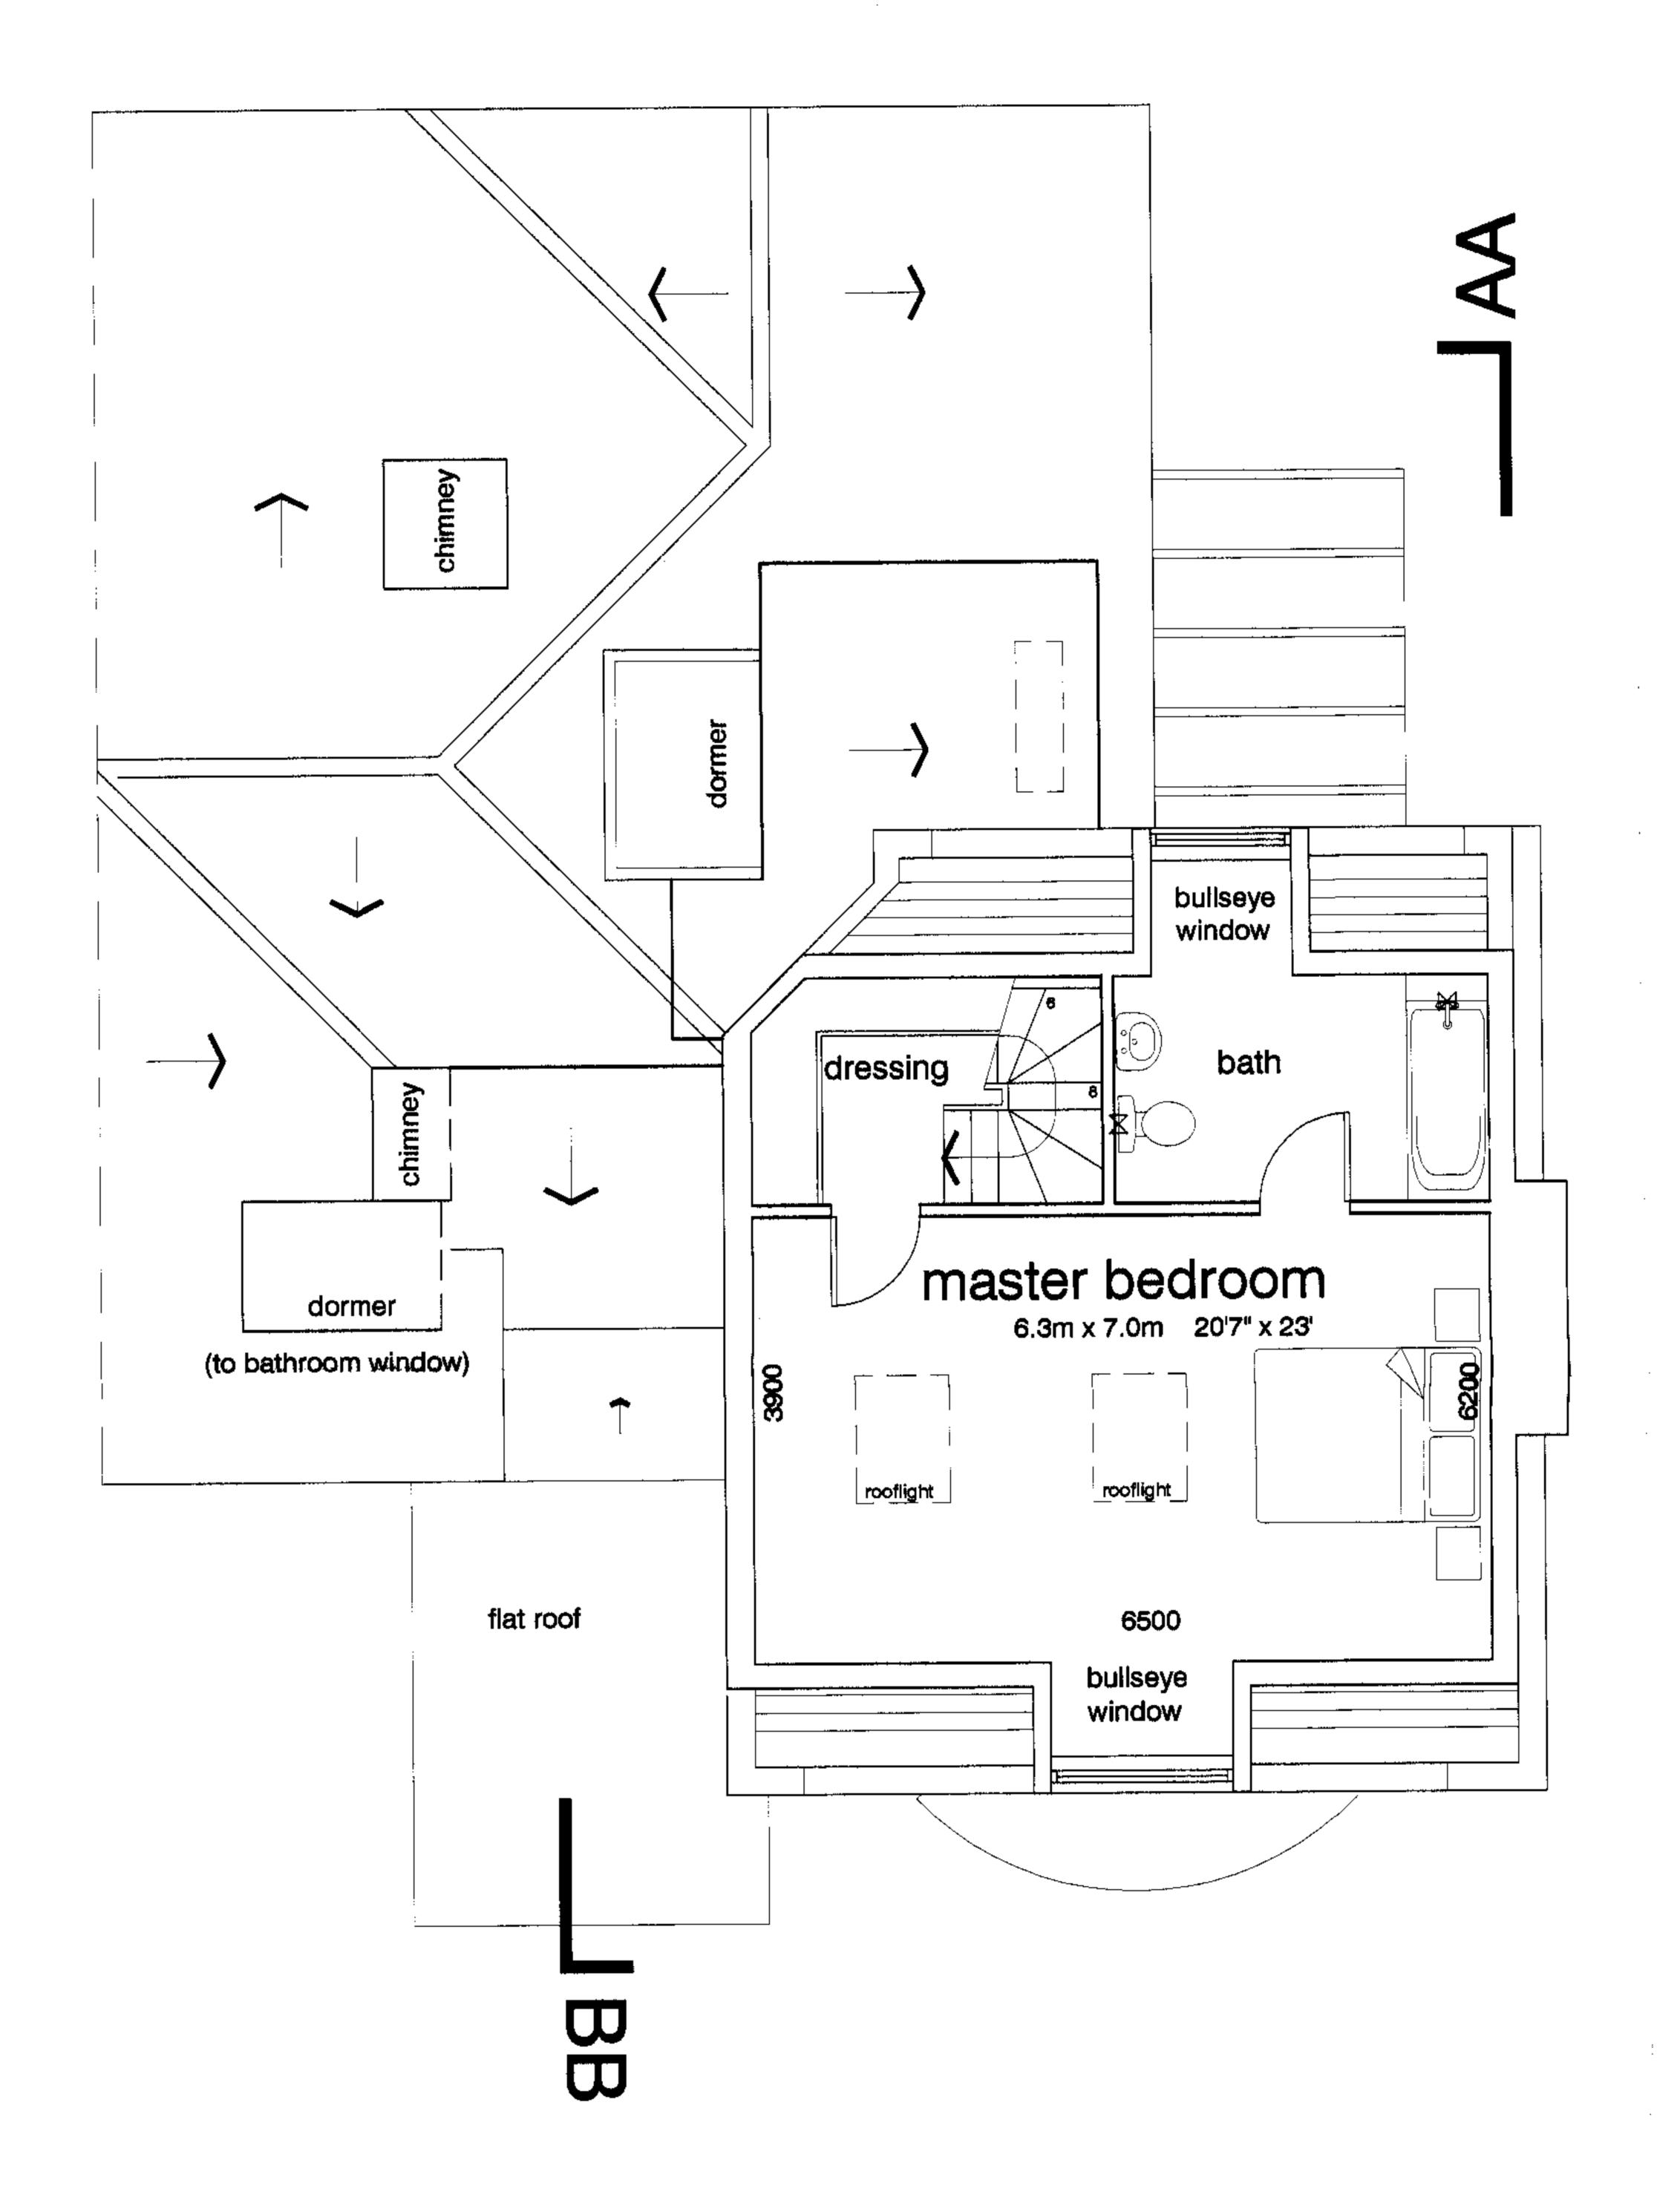