Lower Entrance Level - Existing

THIS DRAWING IS PROTECTED BY COPYRIGHT FIGURED DIMS. ONLY TO BE TAKEN FROM THIS DRAWING.

ALL DIMENSIONS TO BE CHECKED ON SITE AND ANY DISCREPANCIES REPORTED TO THE ARCHITECT IMMEDIATELY.

Rev Date Description

A 12/03/2007 Parking adjusted subsequent to site survey (07/03/07)

B 03/04/2007 Scale of drawing changed from 1:200 to 1:250



Current Parking No's

- 9 Car Parking
- 4 Disabled parking
- 3 Ambulance Parking
- Motorcycles and Cycles

16 Total

| - 5 APR 2007

*----

Note! This drawing was formerly 98073/14

Royal Free Hospital
Entrance Remodelling
Existing



Tel 020 7387 0141 Fax 020 7387 7460 architects@ansellandbailey.com
CHARTERED ARCHITECTS 24-32 STEPHENSON WAY LONDON NW1 2HD

Lower Entrance Level - Existing



Current Parking No's 9 Car Parking 4 Disabled parking 3 Ambulance Parking Motorcycles and Cycles 16 Total

-5 APR 2007

Note! This drawing was formerly 98073/14


	- · · · · · · · · · · · · · · · · · · ·
Royal Free Hospital	Lower Ground Plan
Entrance Remodelling	Existing
· · · · · · · · · · · · · · · · · · ·	



Feb 2007 07018 (00)001

DATE: JOB NUMBER: DRAWING NUMBER:

Upper Entrance Level - Existing

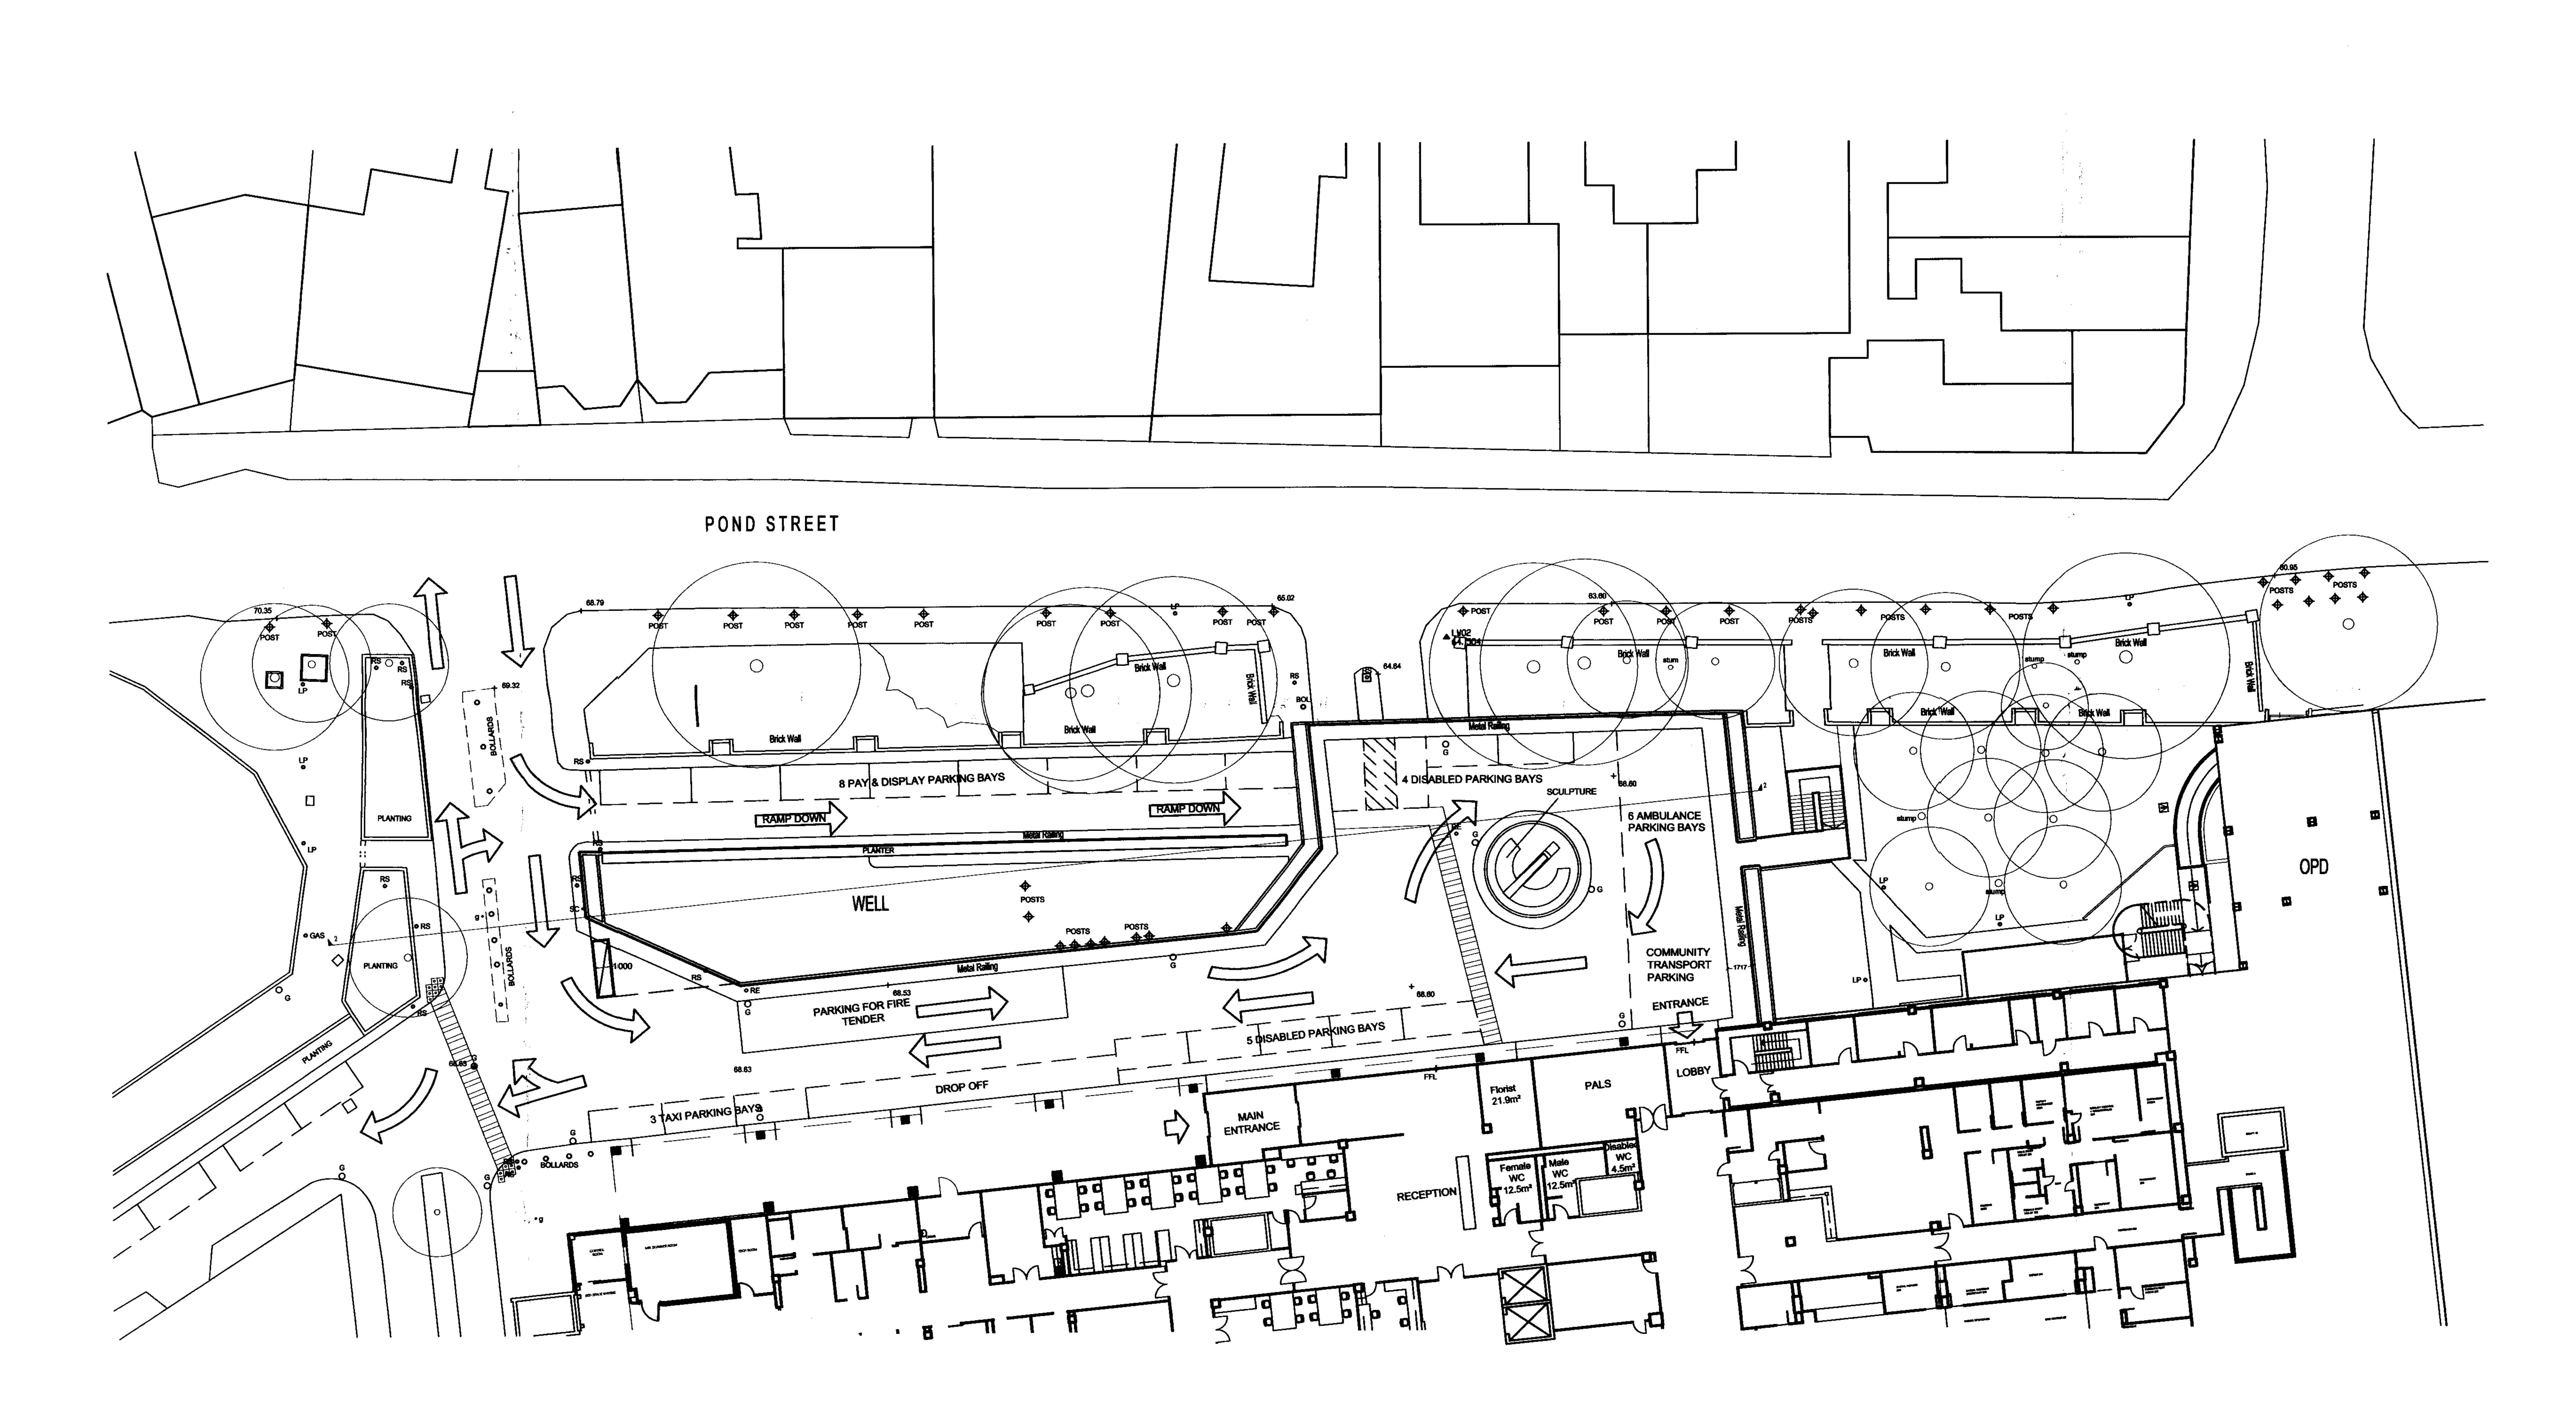

Current Parking No's

- 8 Car Parking (Pay & Display)
- 9 Disabled parking
- 3 Bay Taxi Rank
- 6 Ambulance Parking
- 26 Total

-5 APR 2007

THE RESERVE OF THE PARTY OF THE

Note! This drawing was formerly 98073/13

Upper Ground Plan Royal Free Hospital Entrance Remodelling **Existing**



1:250@A1 & 1:500@A3

Feb 2007 07018 (00)002

DATE: DRAWING NUMBER: DRAWING NUMBER:

CHARTERED ARCHITECTS

Fax 020 7387 7460