


Existing Upper Ground Floor  
(not surveyed)

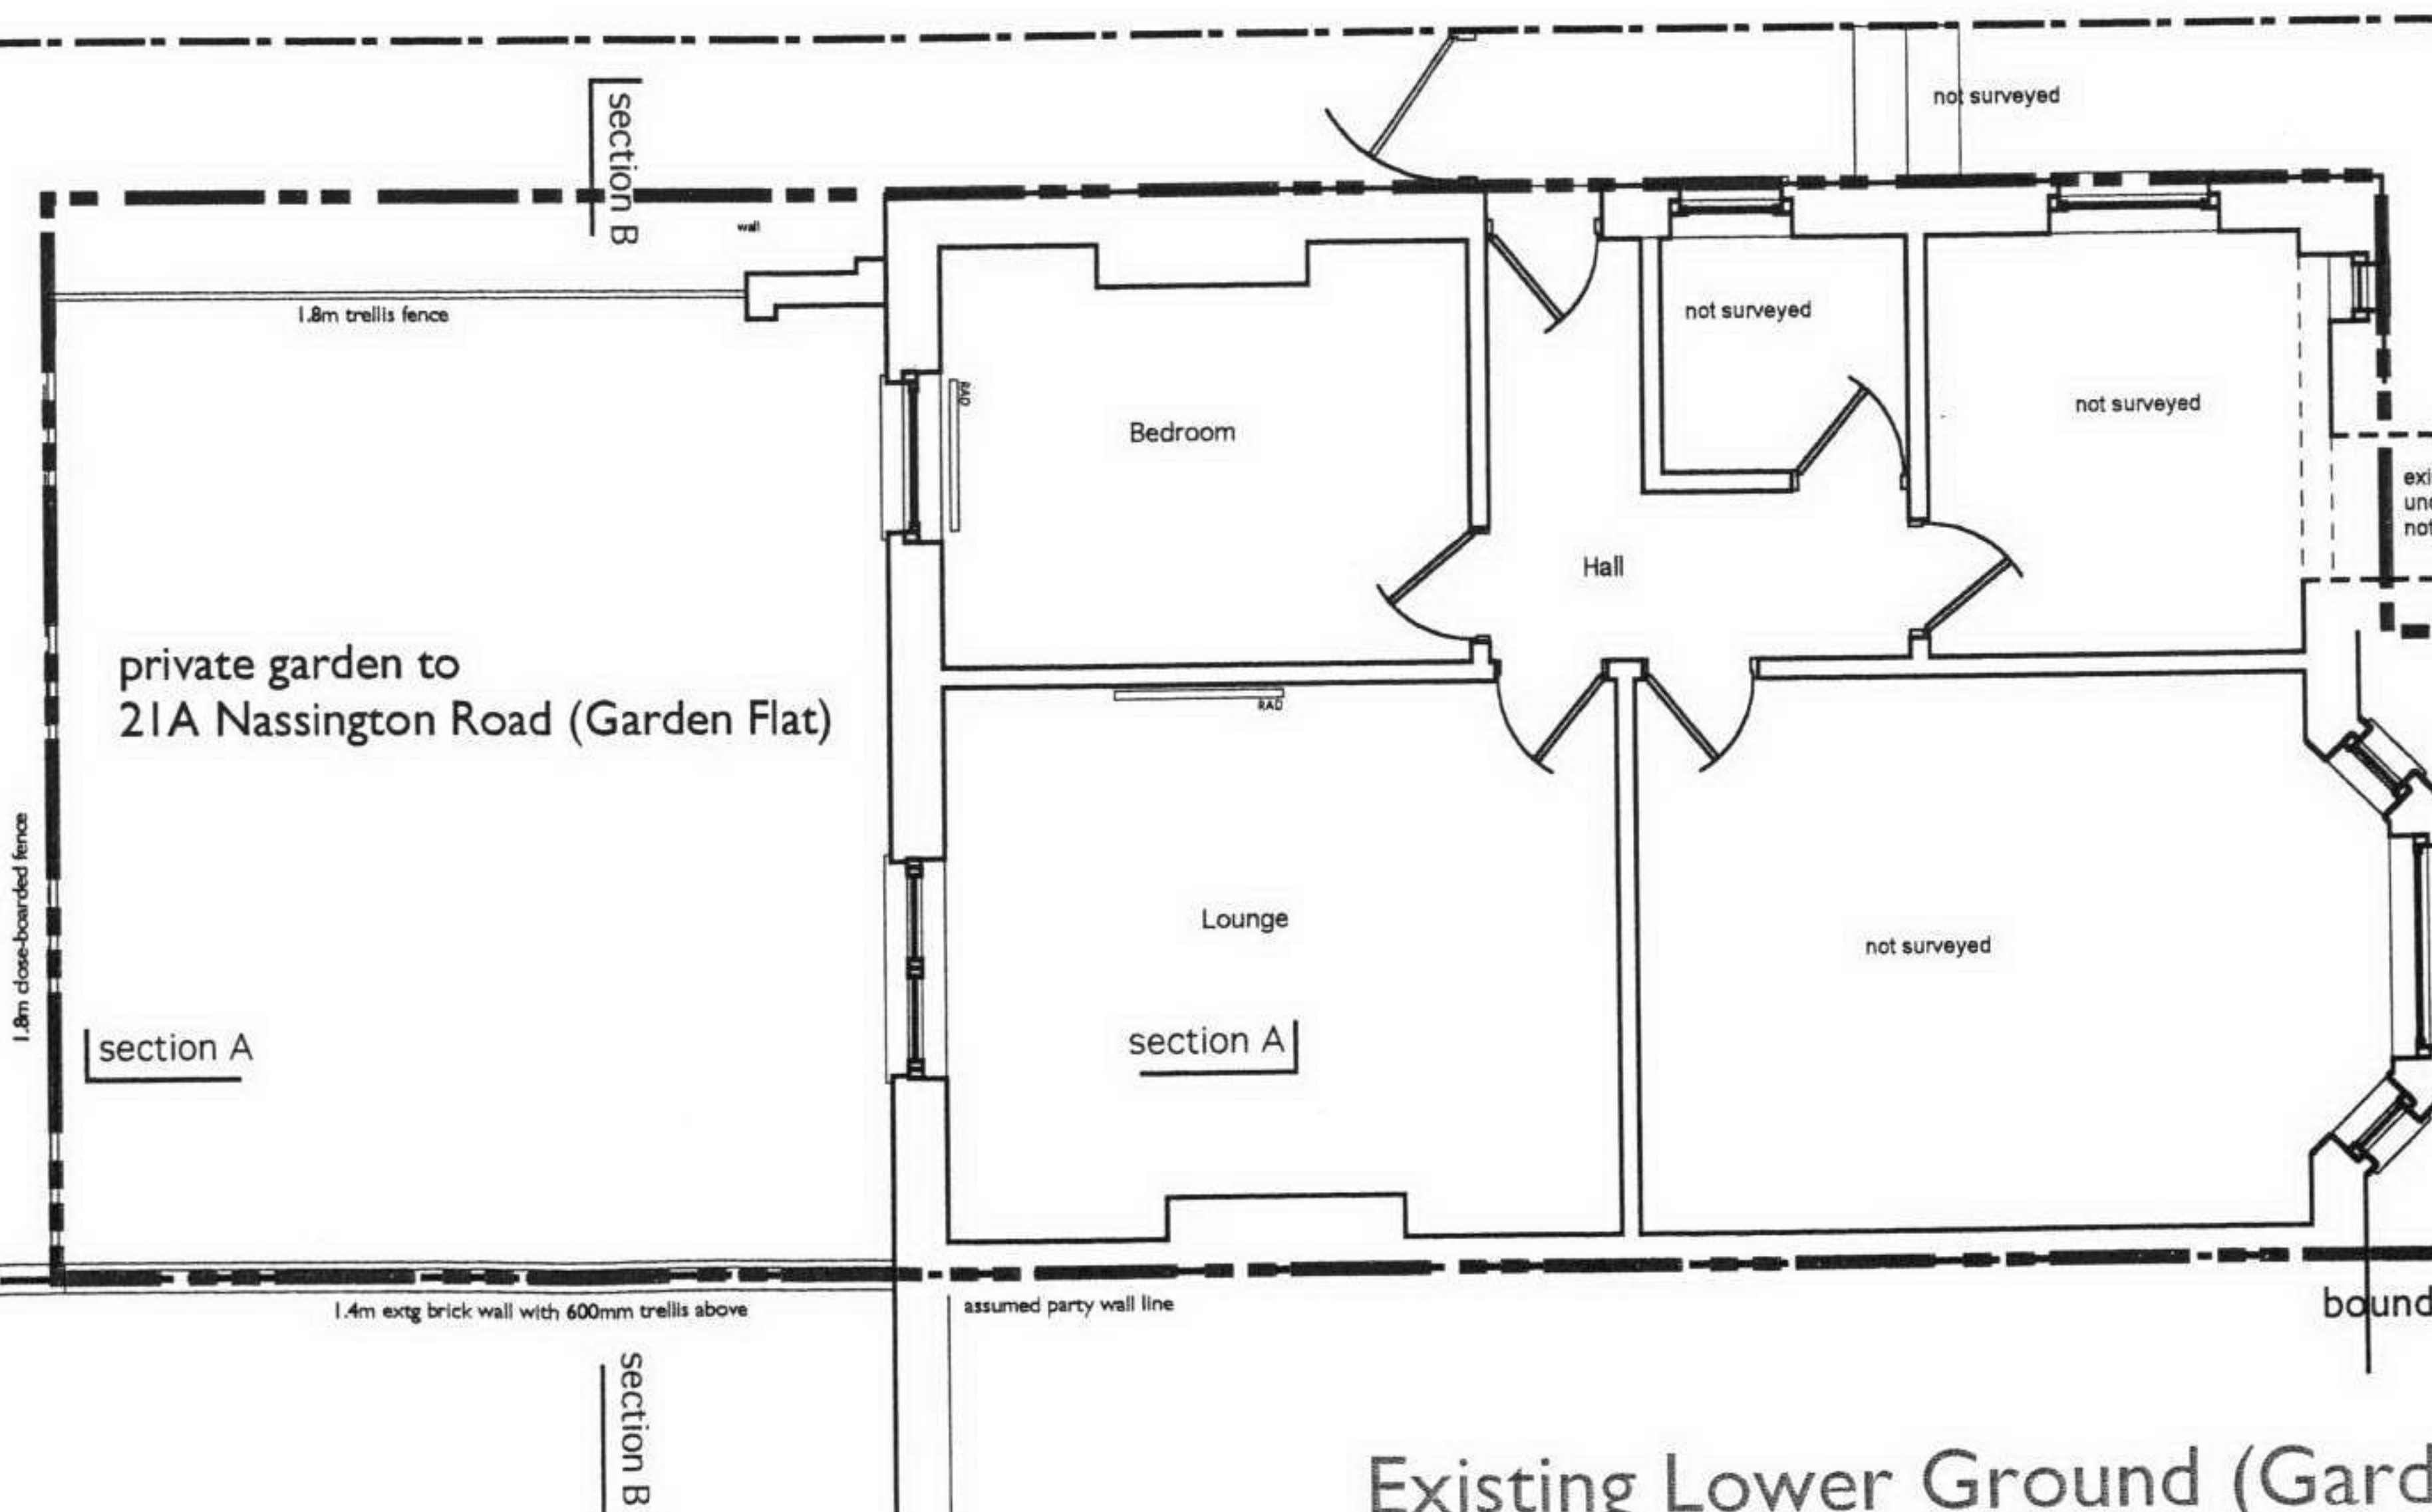

Existing Lower Ground (Garden) Floor

**RECEIVED**  
10 APR 2007

CLIENT:  
Sophie Lapthorne  
& Stefane Landers

PROJECT NUMBER

SCALE

DRAWING NUMBER

NASSINGTON RD	
<b>5006.03</b>	
21 Nassington Road, NW3	
1:100@A3	02.07
<b>PL02</b>	
© richardhindstudio	

LOCATION

DATE

REVISION

studio 30, 1 clink street, SE1 9DG  
t: +44 207 378 7700 erichind@btconnect.com

Dimensions and areas based on site survey information for design purposes only.  
All dimensions to be checked on site - any errors or omissions to be reported prior to commencement.  
Do NOT scale. If in doubt, ASK!