


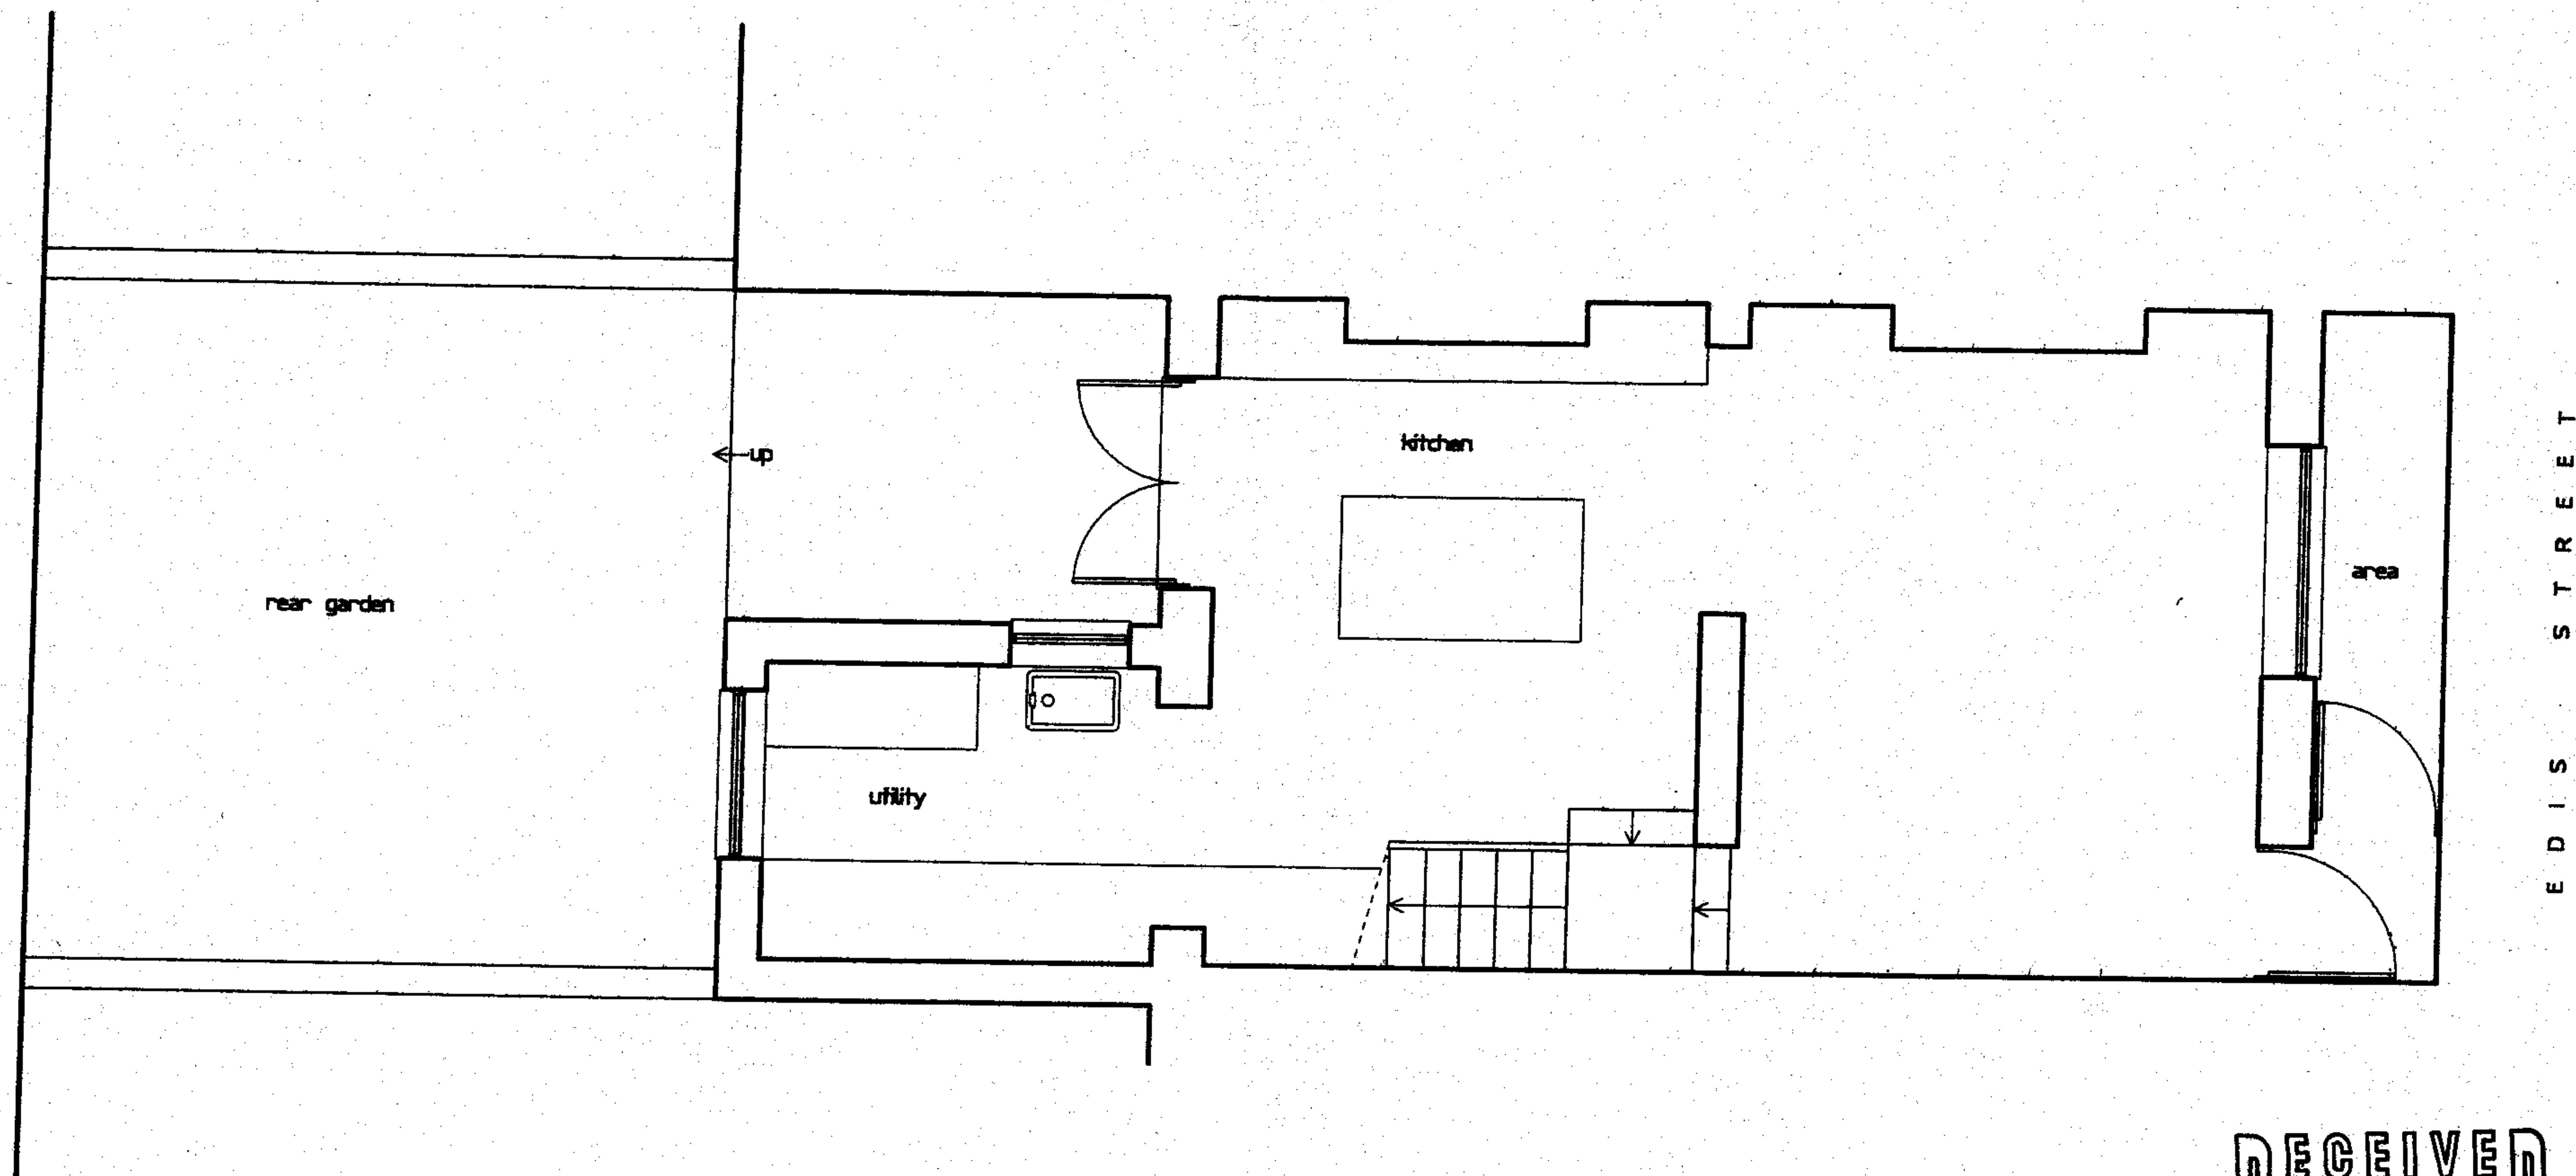

RECEIVED
- 2 APR 2007

PROJECT 10 EDIS STREET, NW1

DRAWING BASEMENT PLAN, AS EXISTS

NUMBER 1513/02 Rev

Scale 1/50 Date 03/07

42 Colebrooke Row
London N1 8AF
tel 020-7226 3884
fax 020-7226 8220

copyright protected

PETER BRADSHAW ARCHITECTS **PBA**