



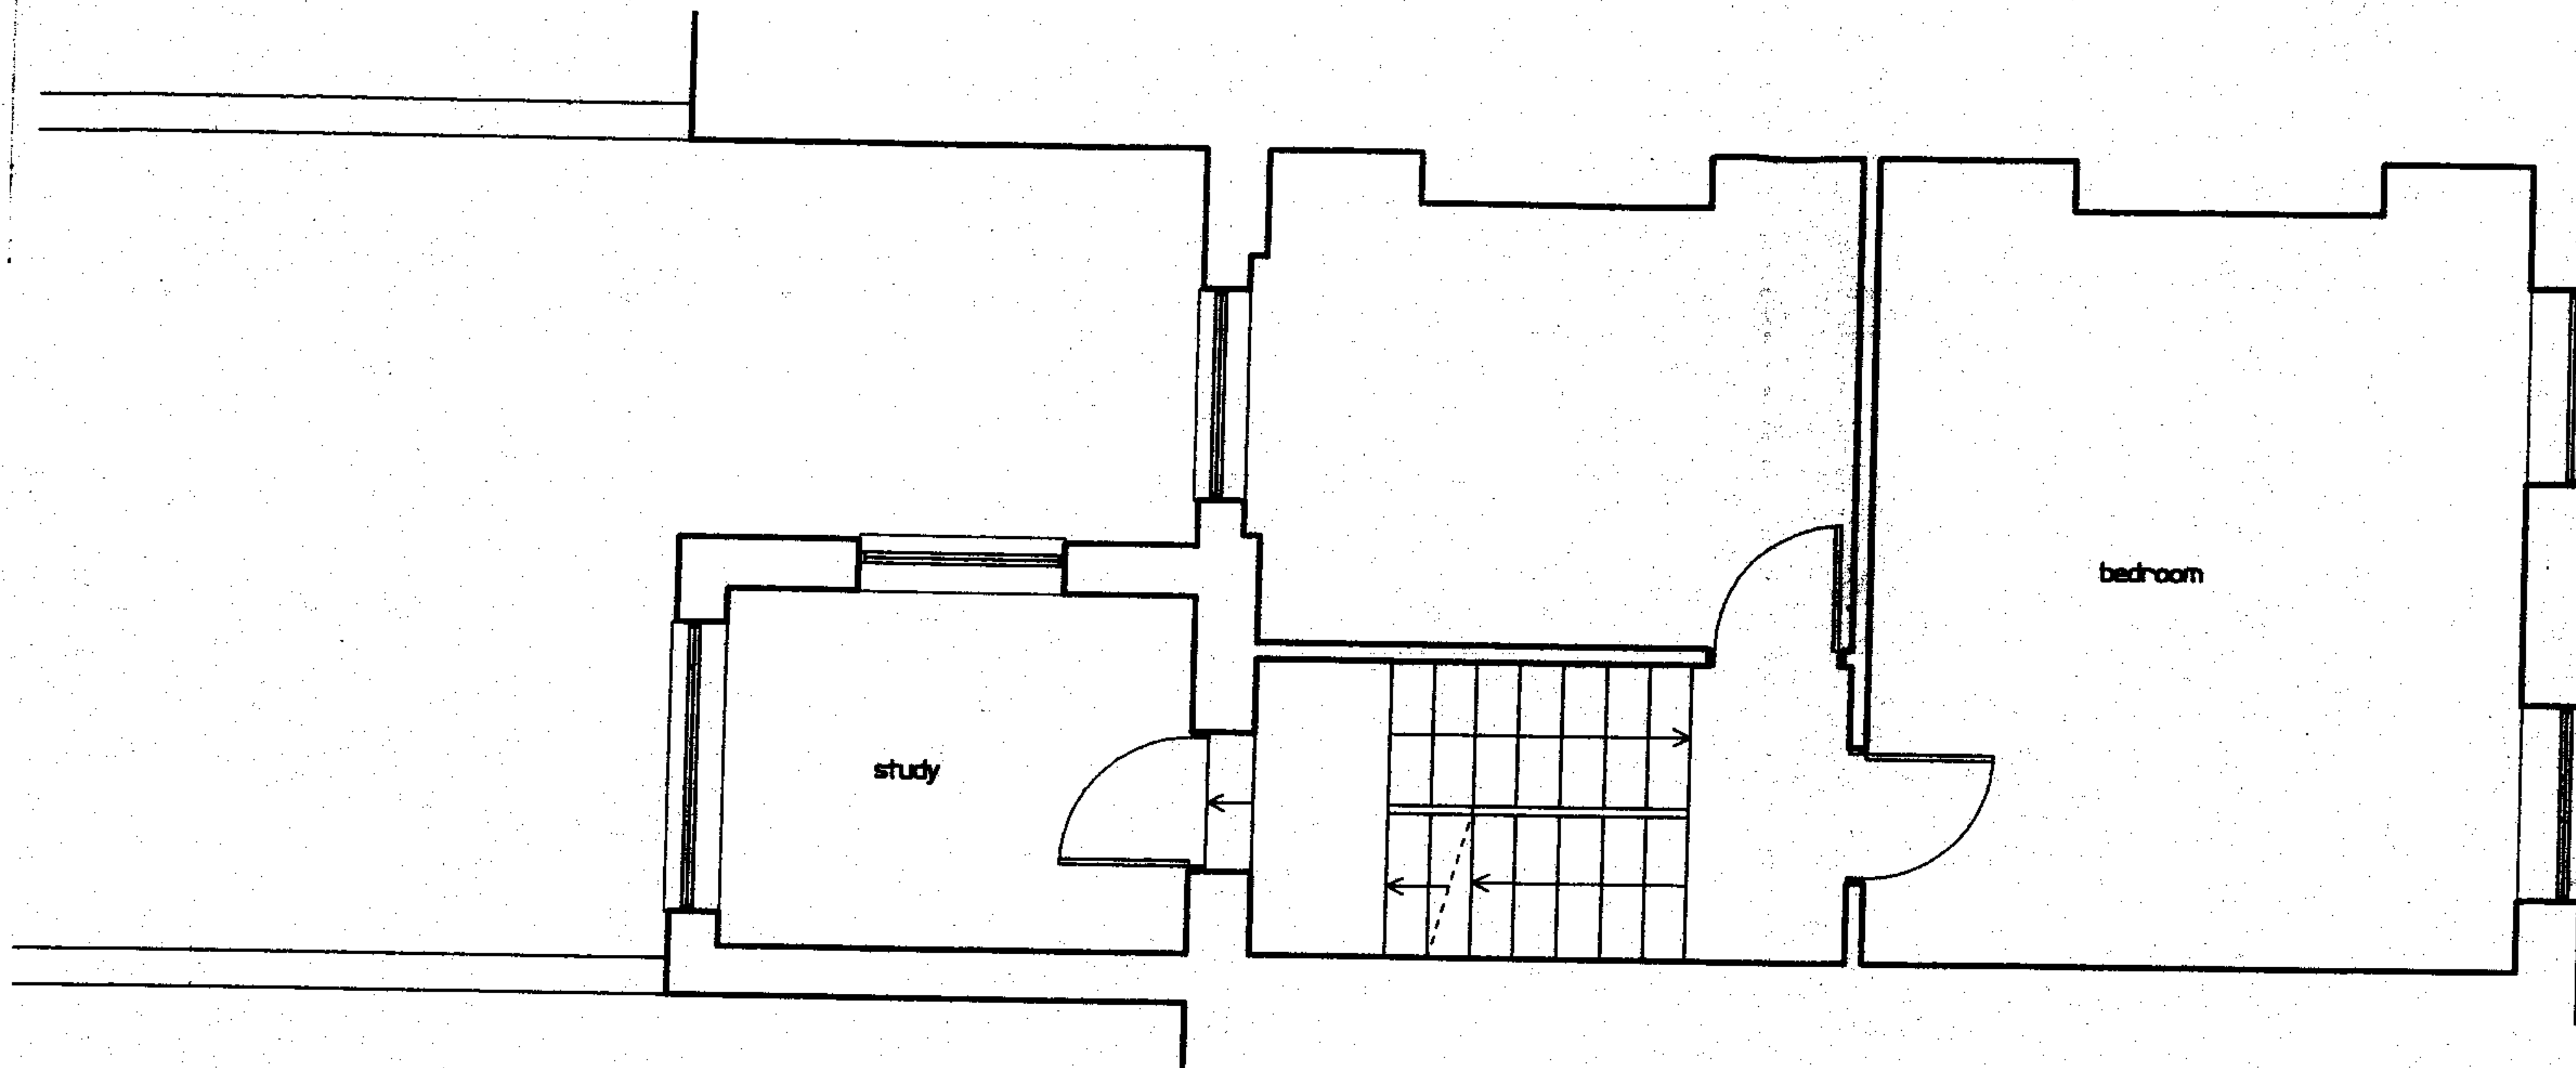

1st FLOOR

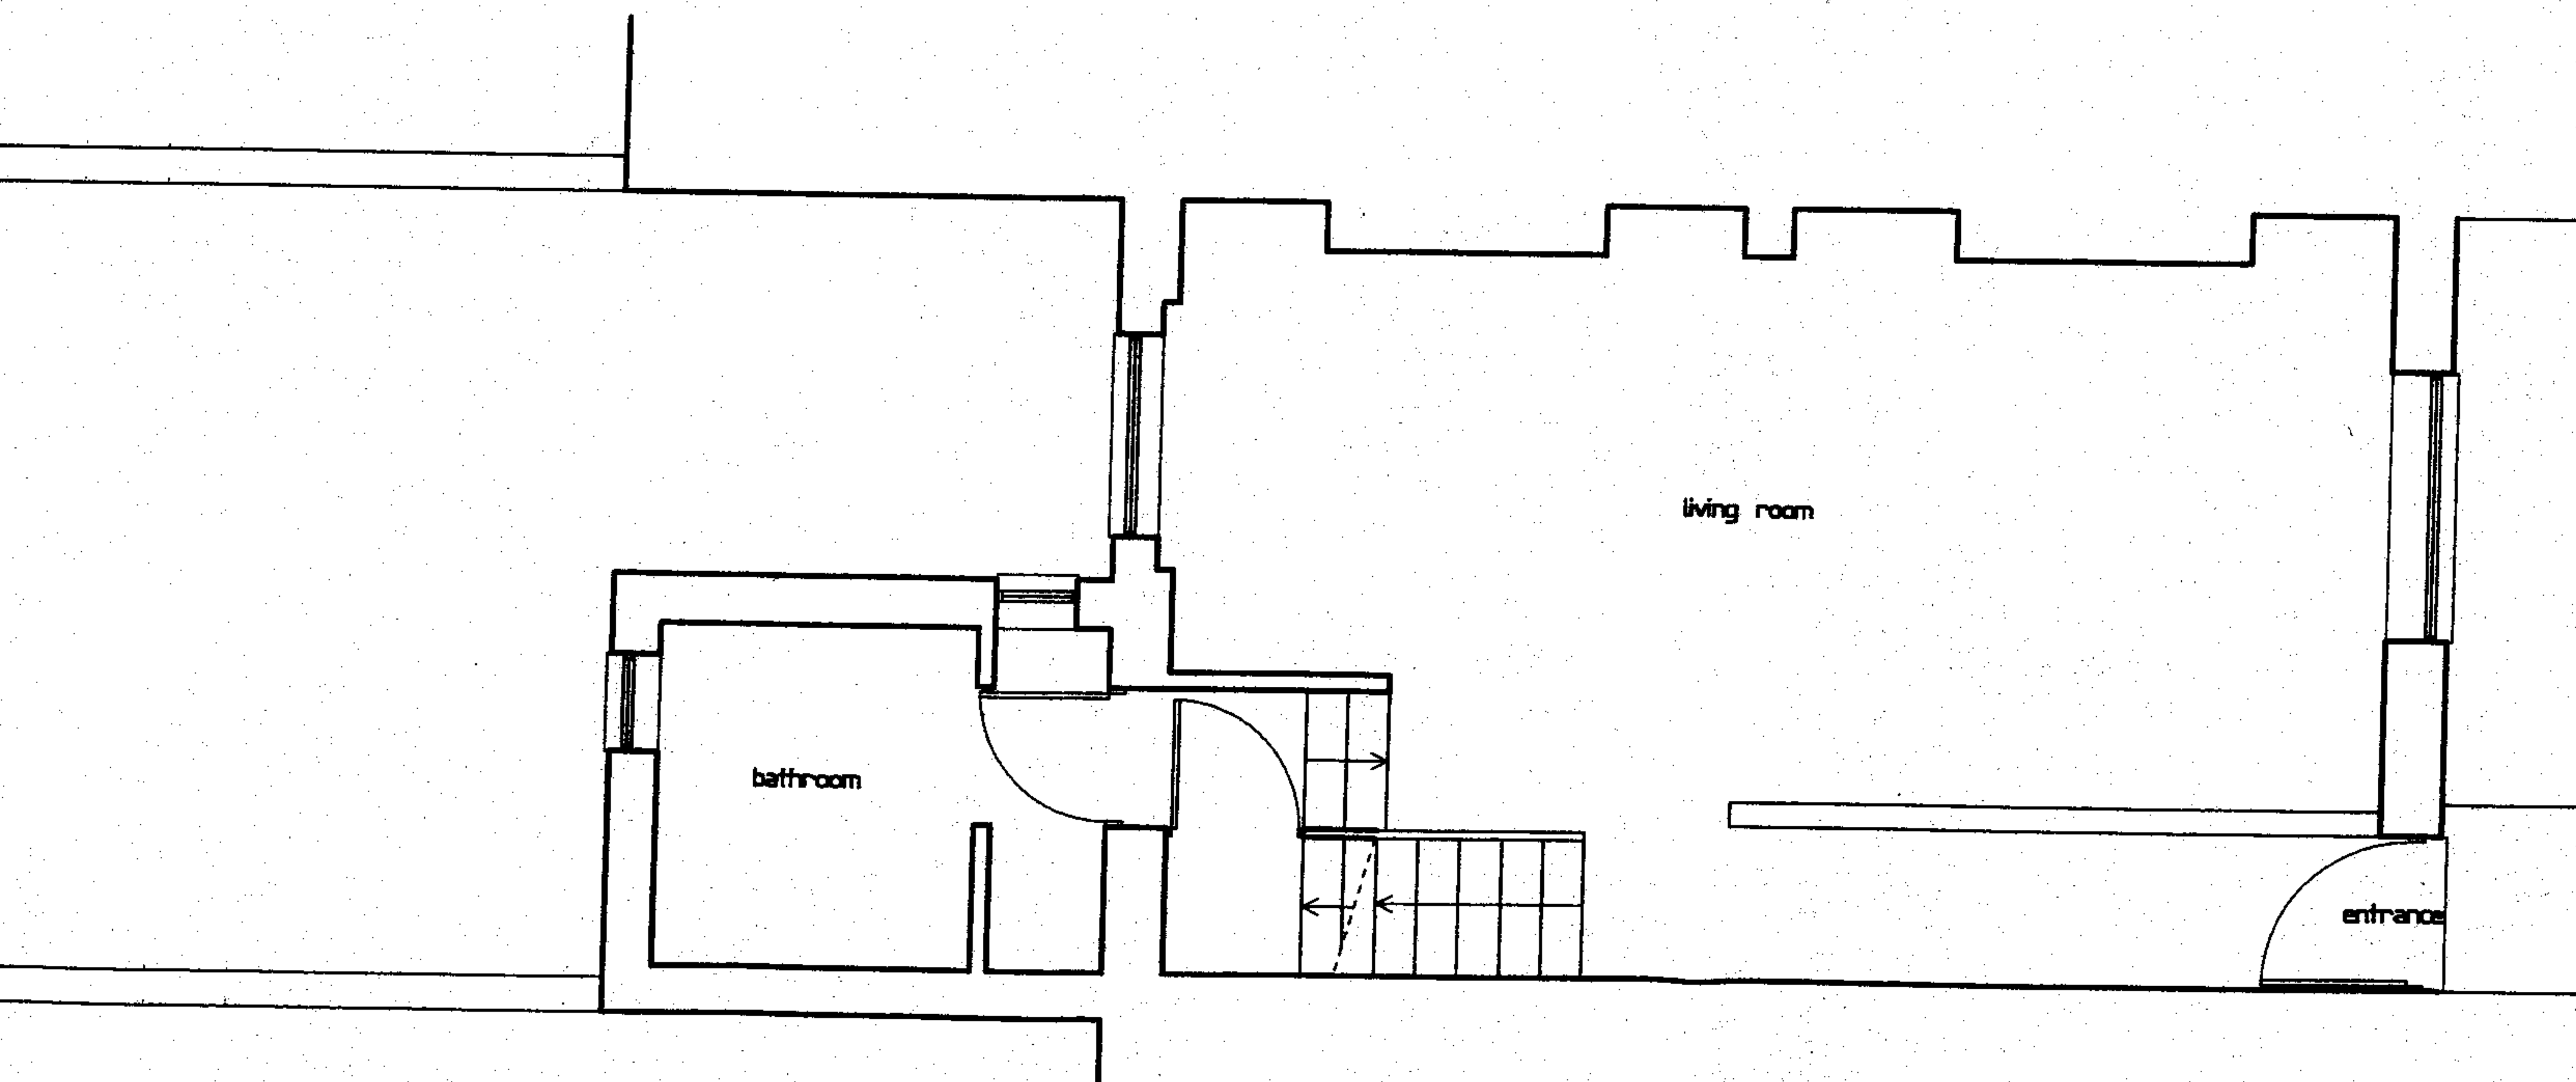

GROUND FLOOR

RECEIVED
- 2 APR 2007

PROJECT 10 EDIS STREET, NW1

DRAWING GROUND FLOOR & 1st. AS EXIST

NUMBER 1513/03 Rev

Scale 1/50 Date 03/07

42 Colebrooke Row
London N1 8AF
tel 020-7226 3884
fax 020-7226 9220

copyright protected

PETER BRADES ARCHITECTS **PBA**